






FRONT ELEVATION

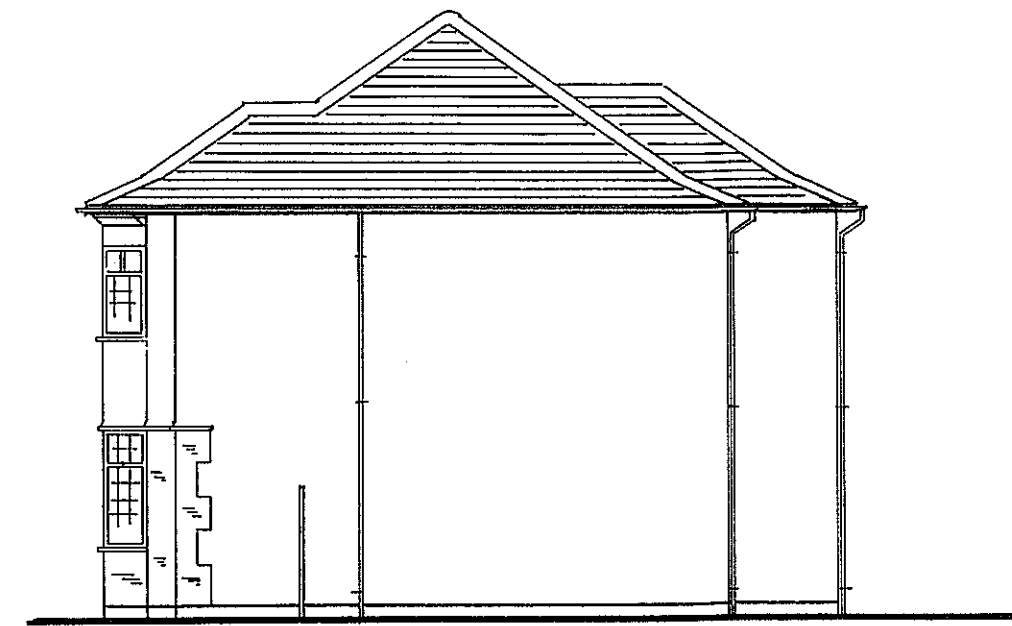


NORTH ELEVATION

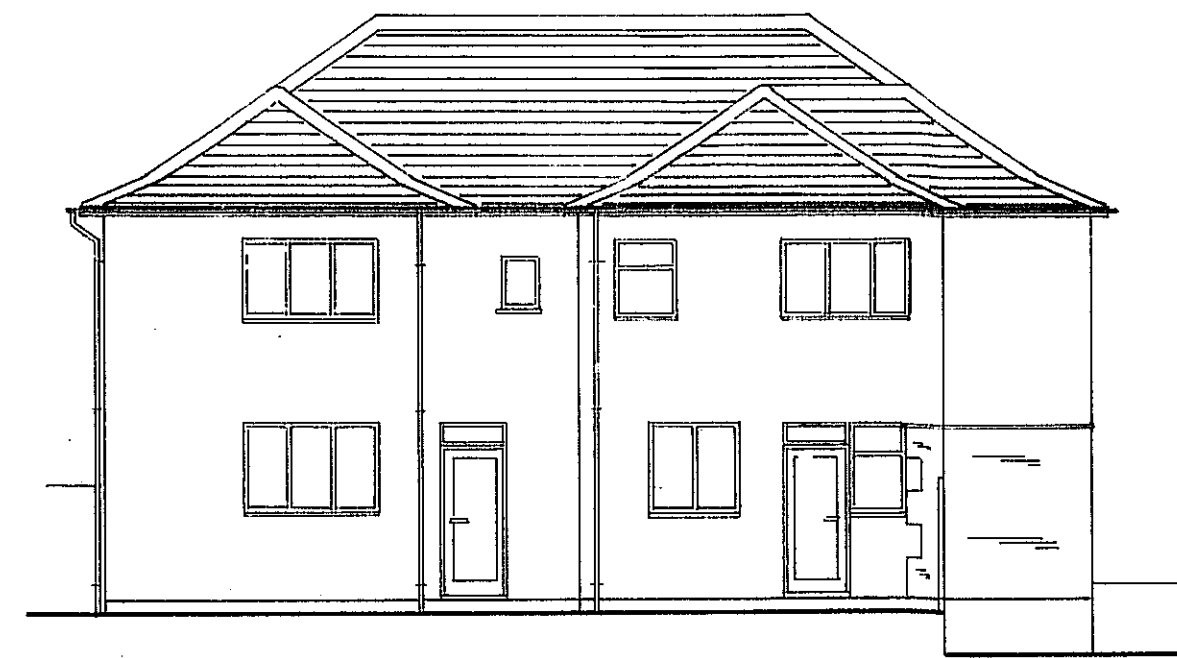


REAR ELEVATION

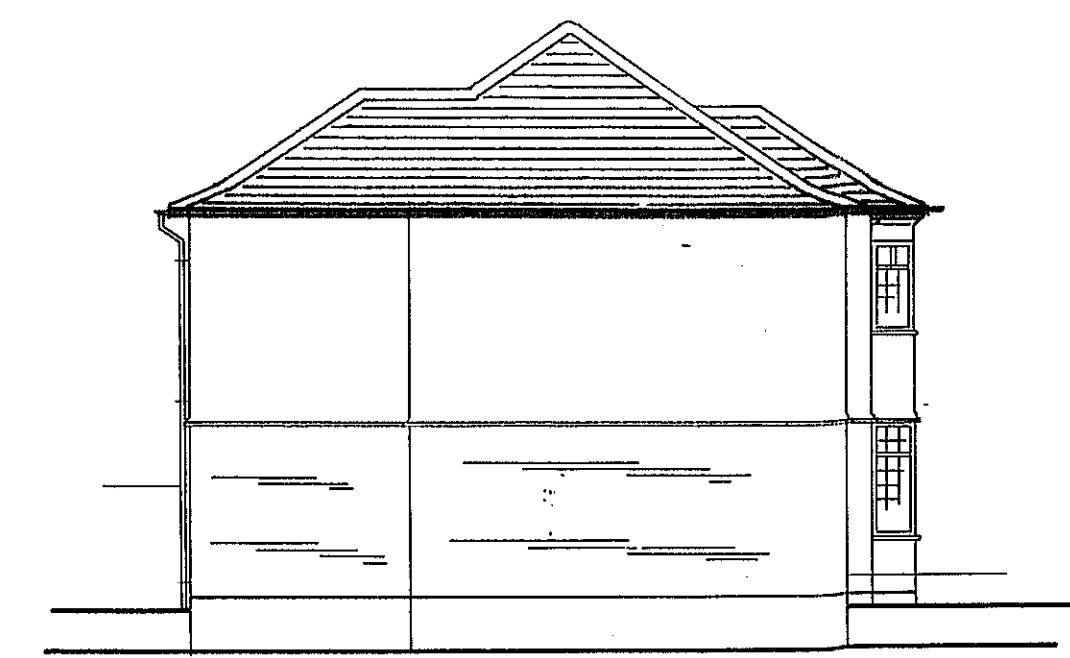


SOUTH ELEVATION

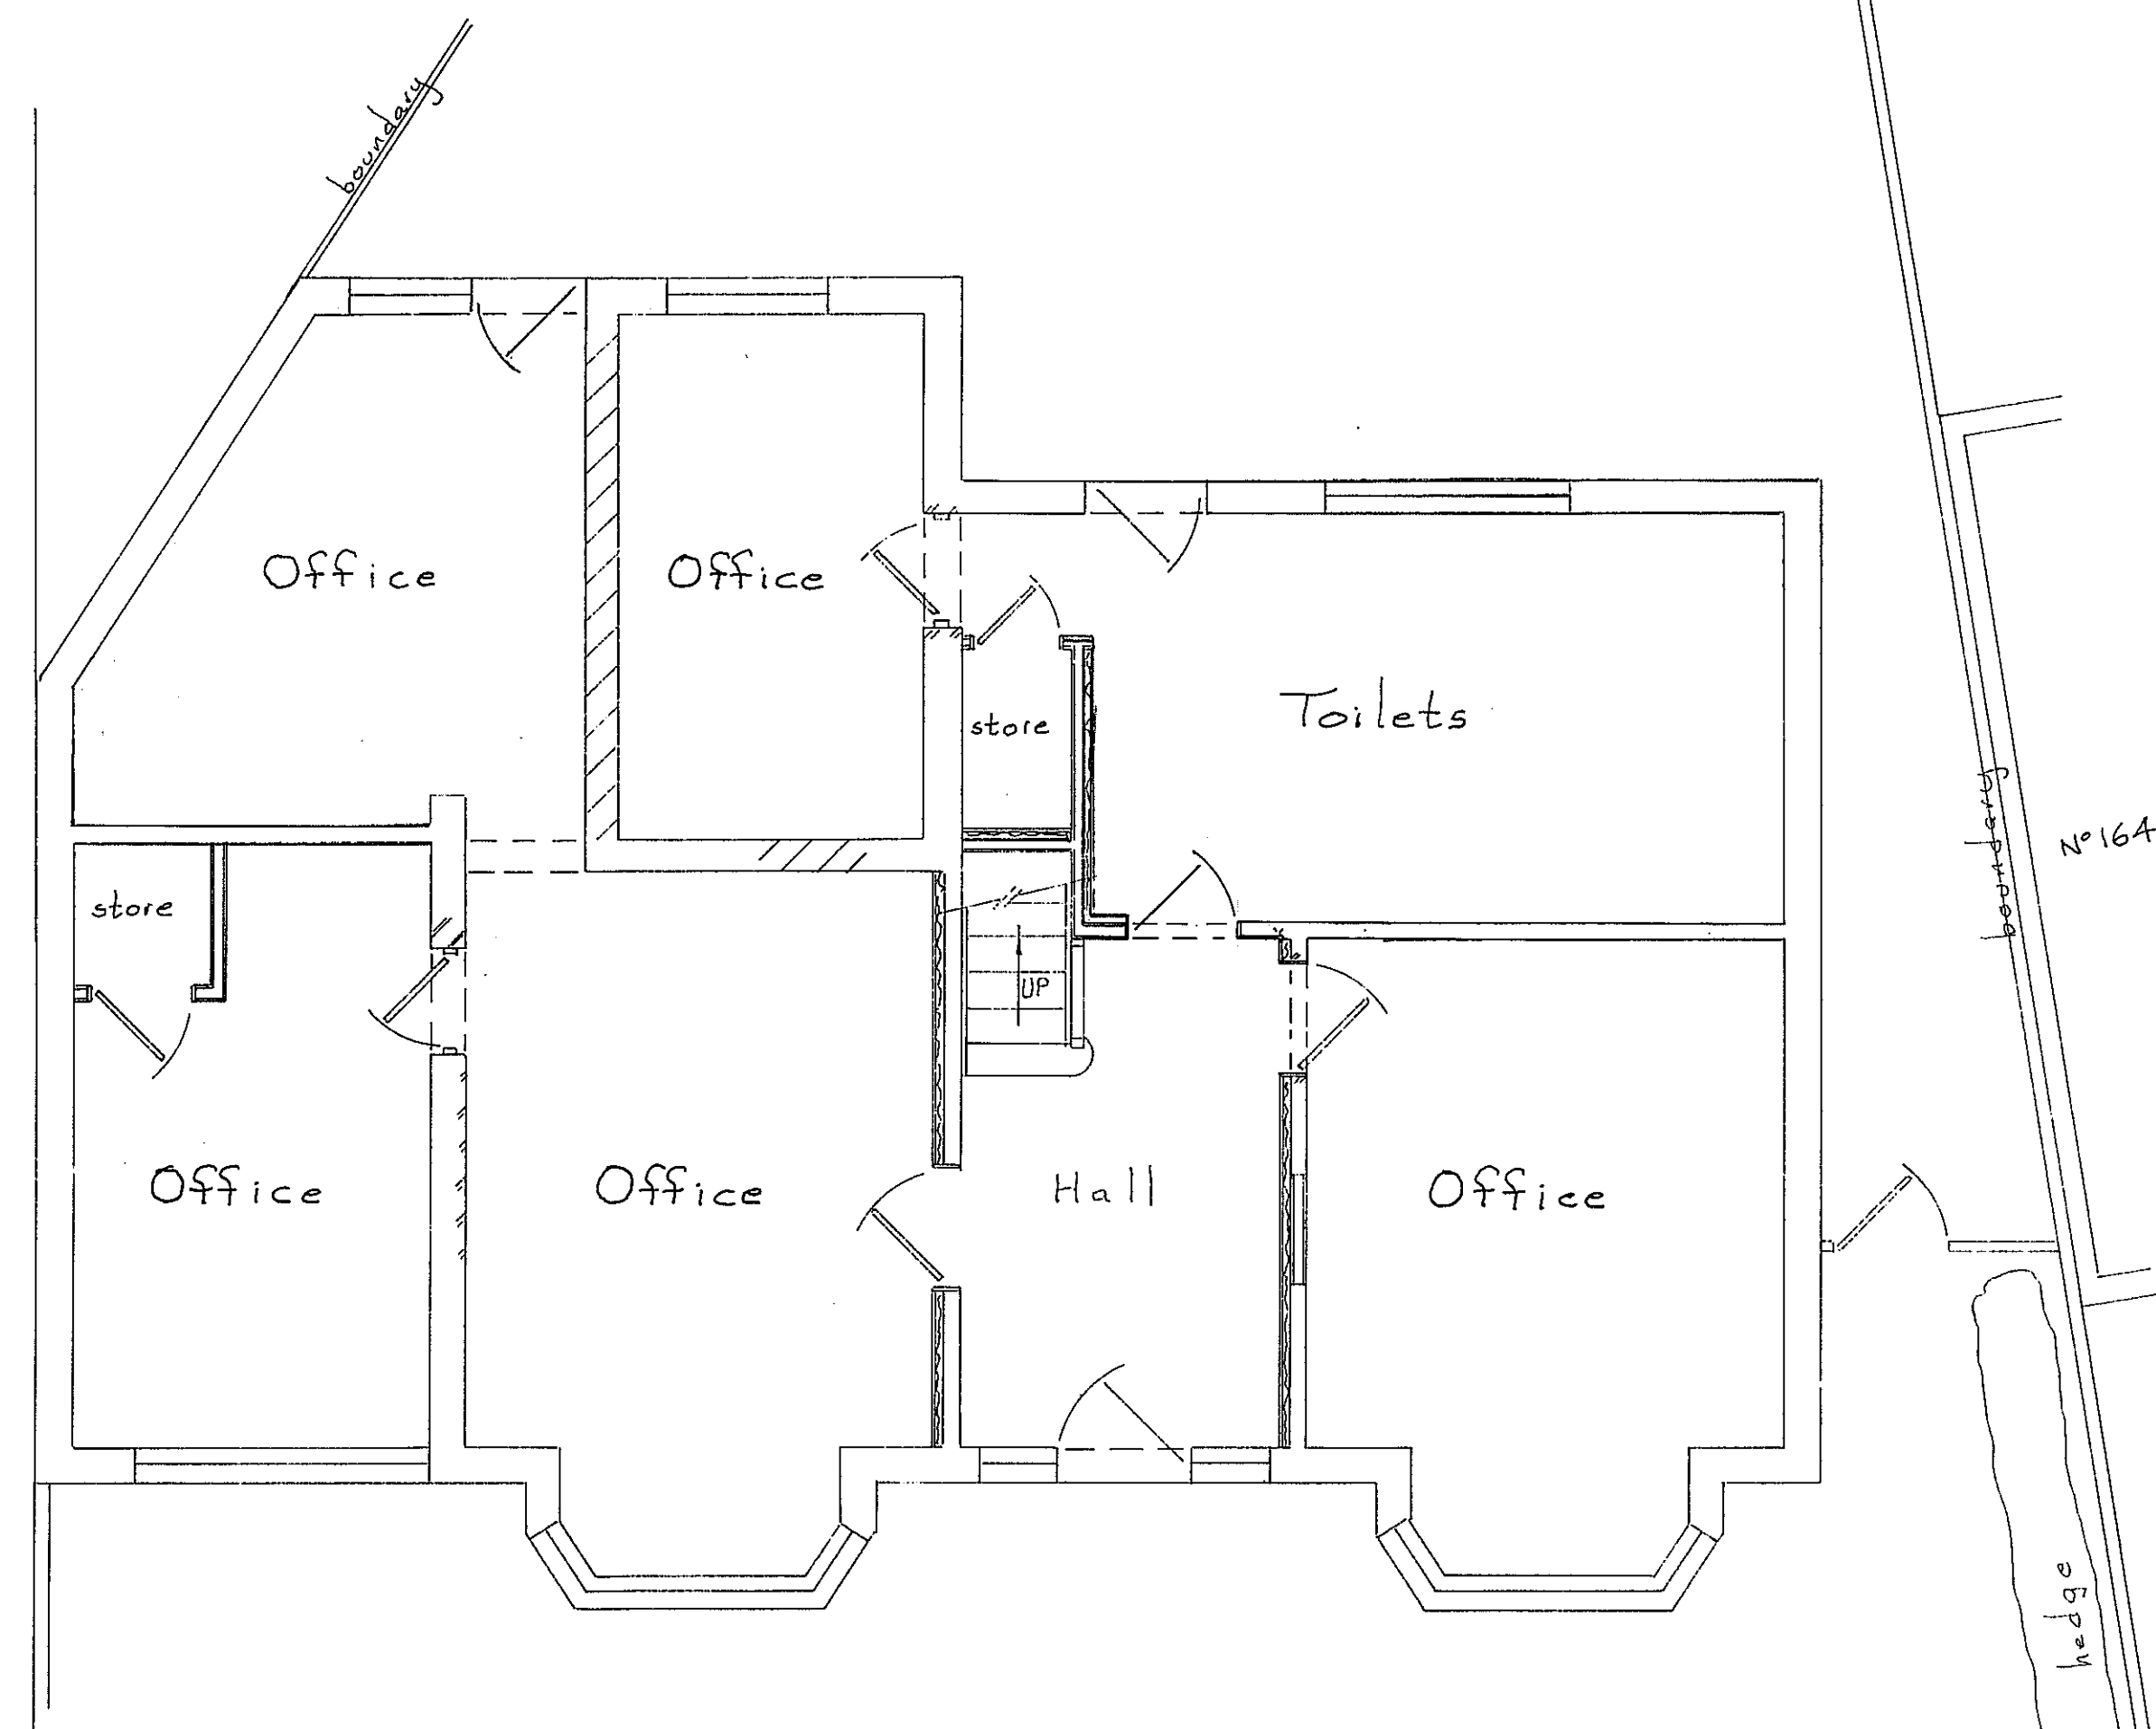

GROUND FLOOR PLAN

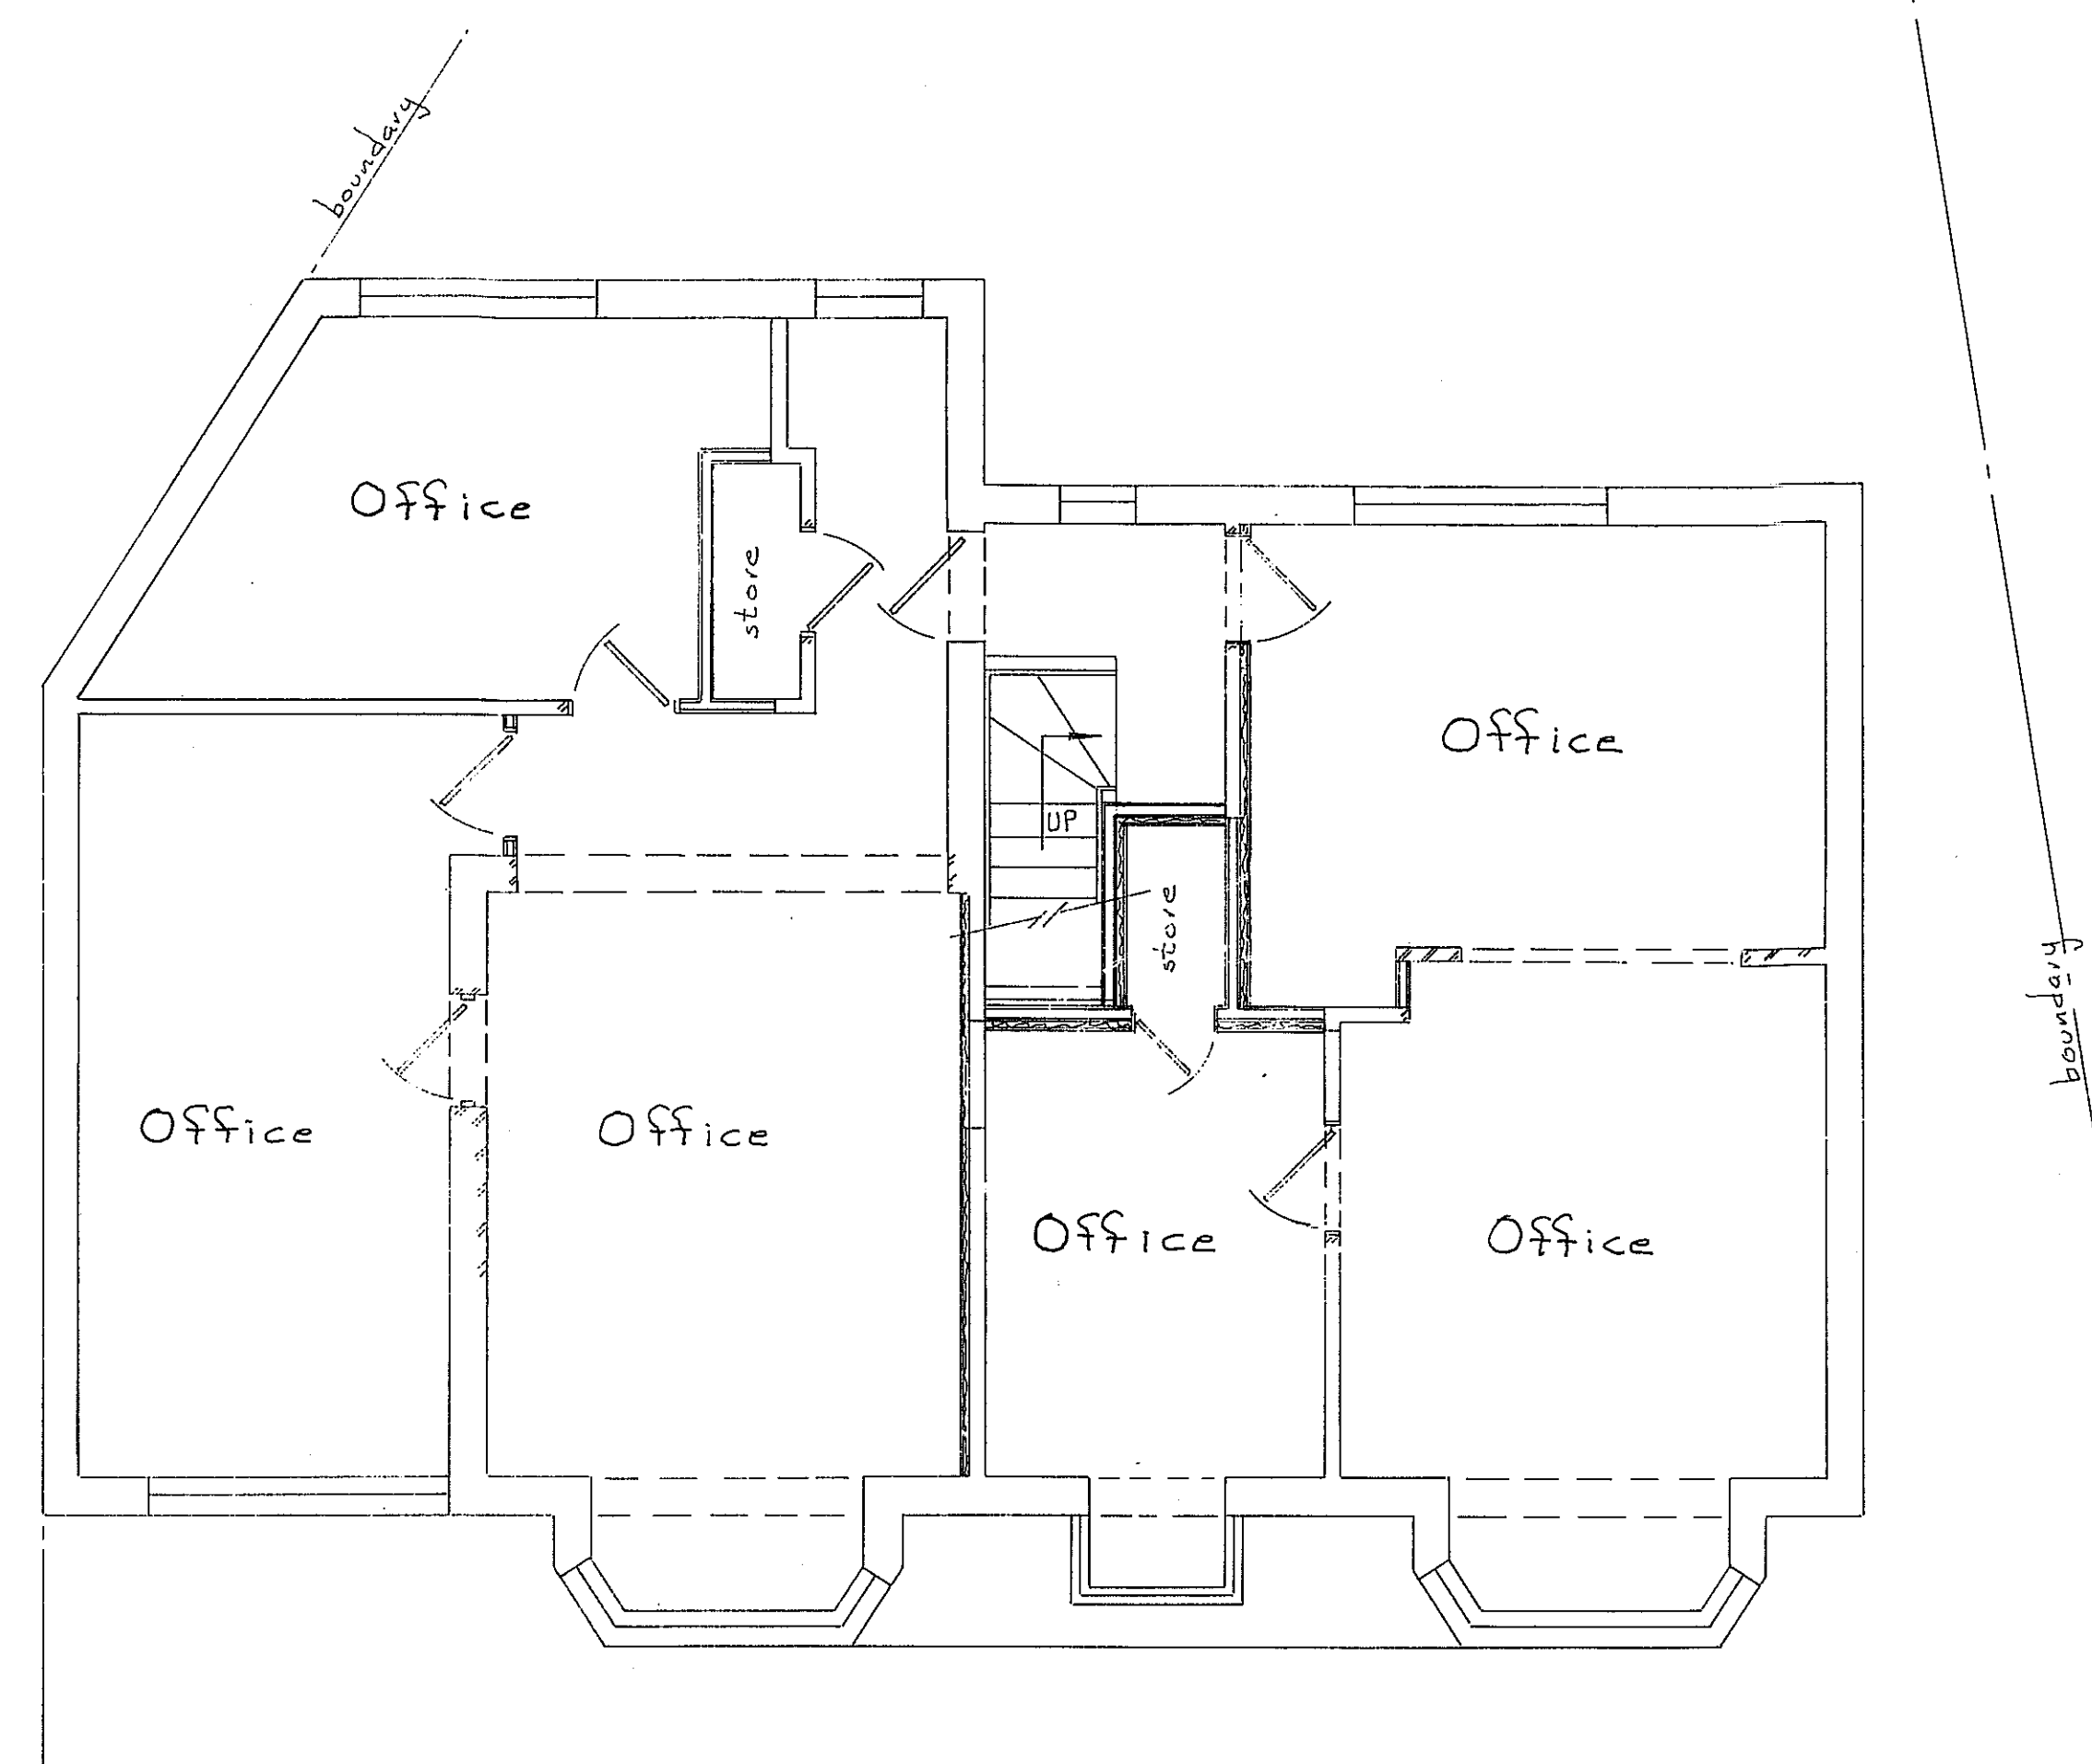

FIRST FLOOR PLAN

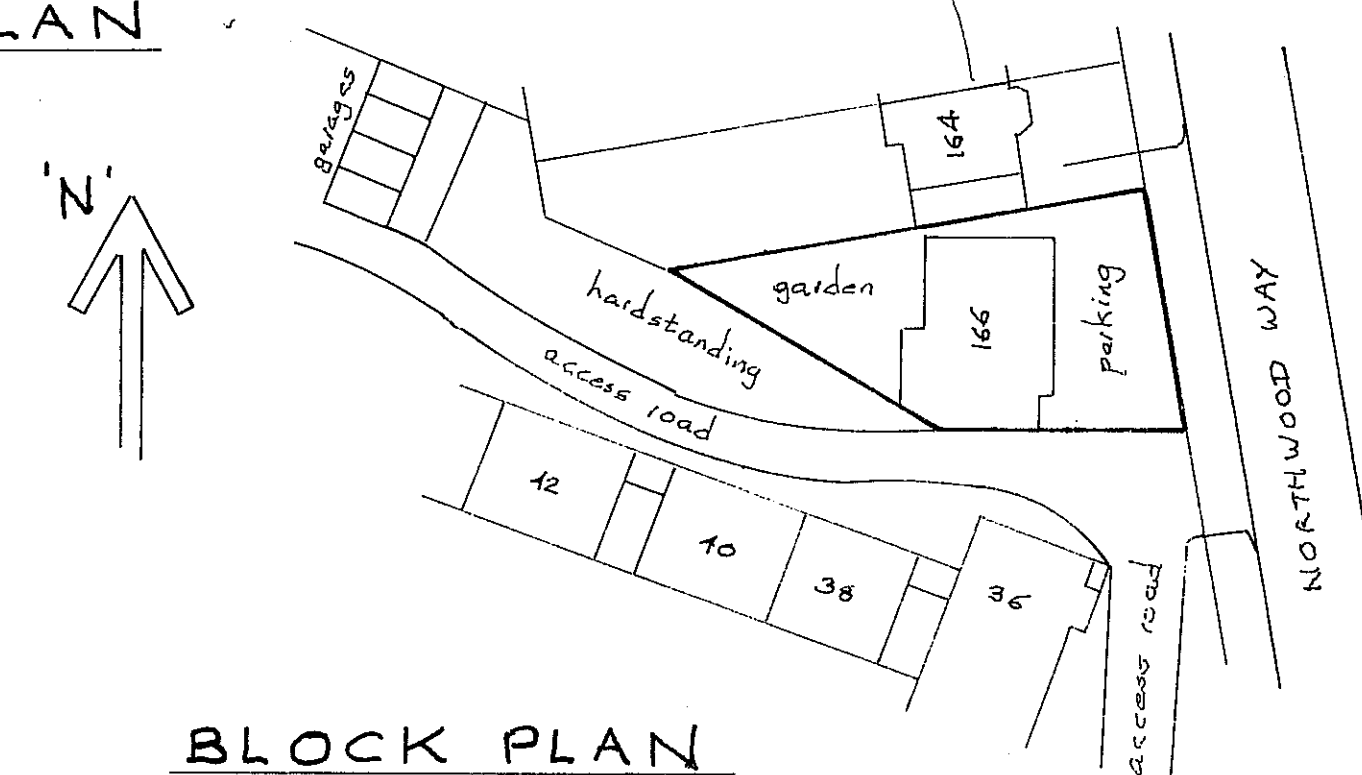

BLOCK PLAN
(1:500)

0 1 2 3 metres

Scale Bar 1:50

0 1 2 3 metres

Scale Bar 1:100

THIS DRAWING TO BE READ IN CONJUNCTION
WITH SHT. NO 2

AMENDED 25/07/2022

Scale 1:50 & 1:100 SHT. NO 1

EXISTING PLANS &
ELEVATIONS
166 NORTHWOOD WAY
NORTHWOOD
HAG IRB

MR. J. MAHONEY

JULY 2022

S.A.Y.D.F. LTD. 01923 267322
EAST LODGE, ESSEX LANE, WD4 8PN.