





FRONT ELEVATION

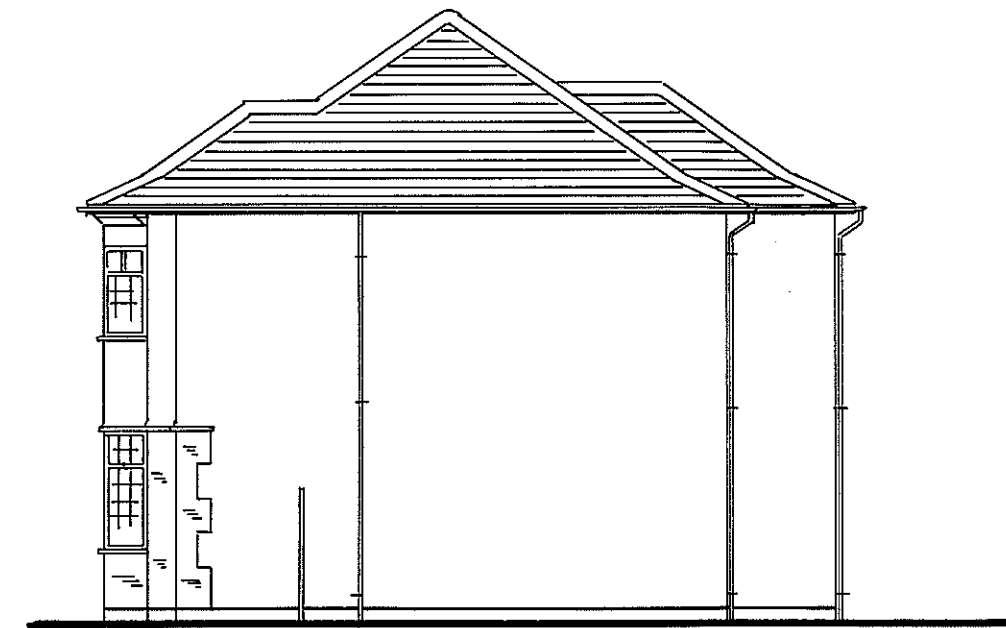


NORTH ELEVATION




REAR ELEVATION

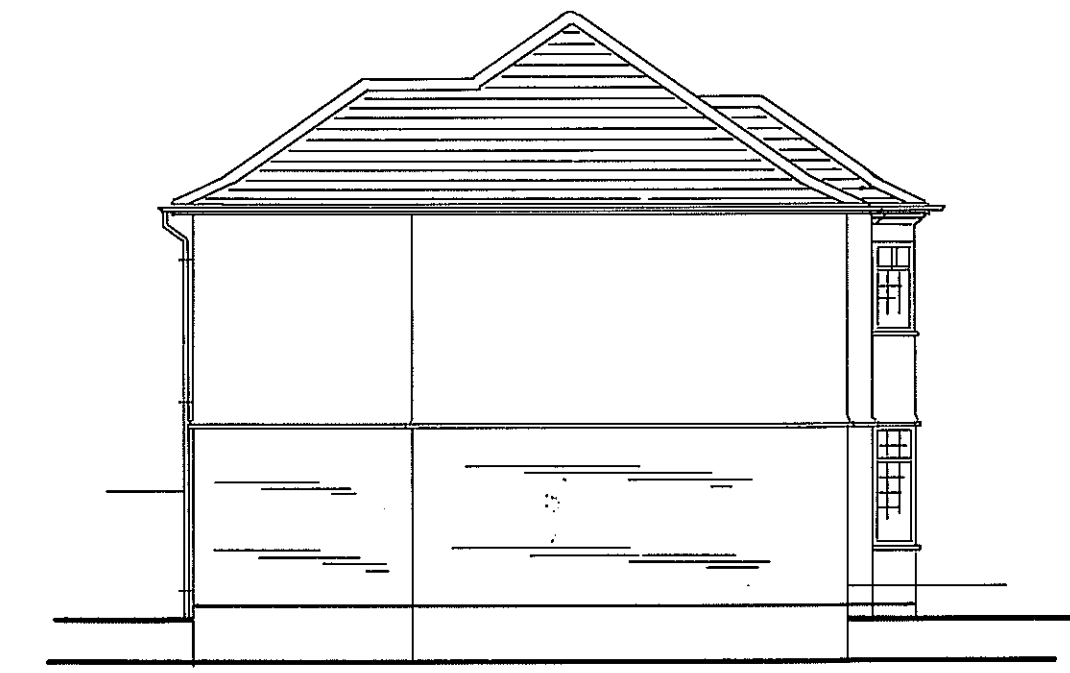

SOUTH ELEVATION

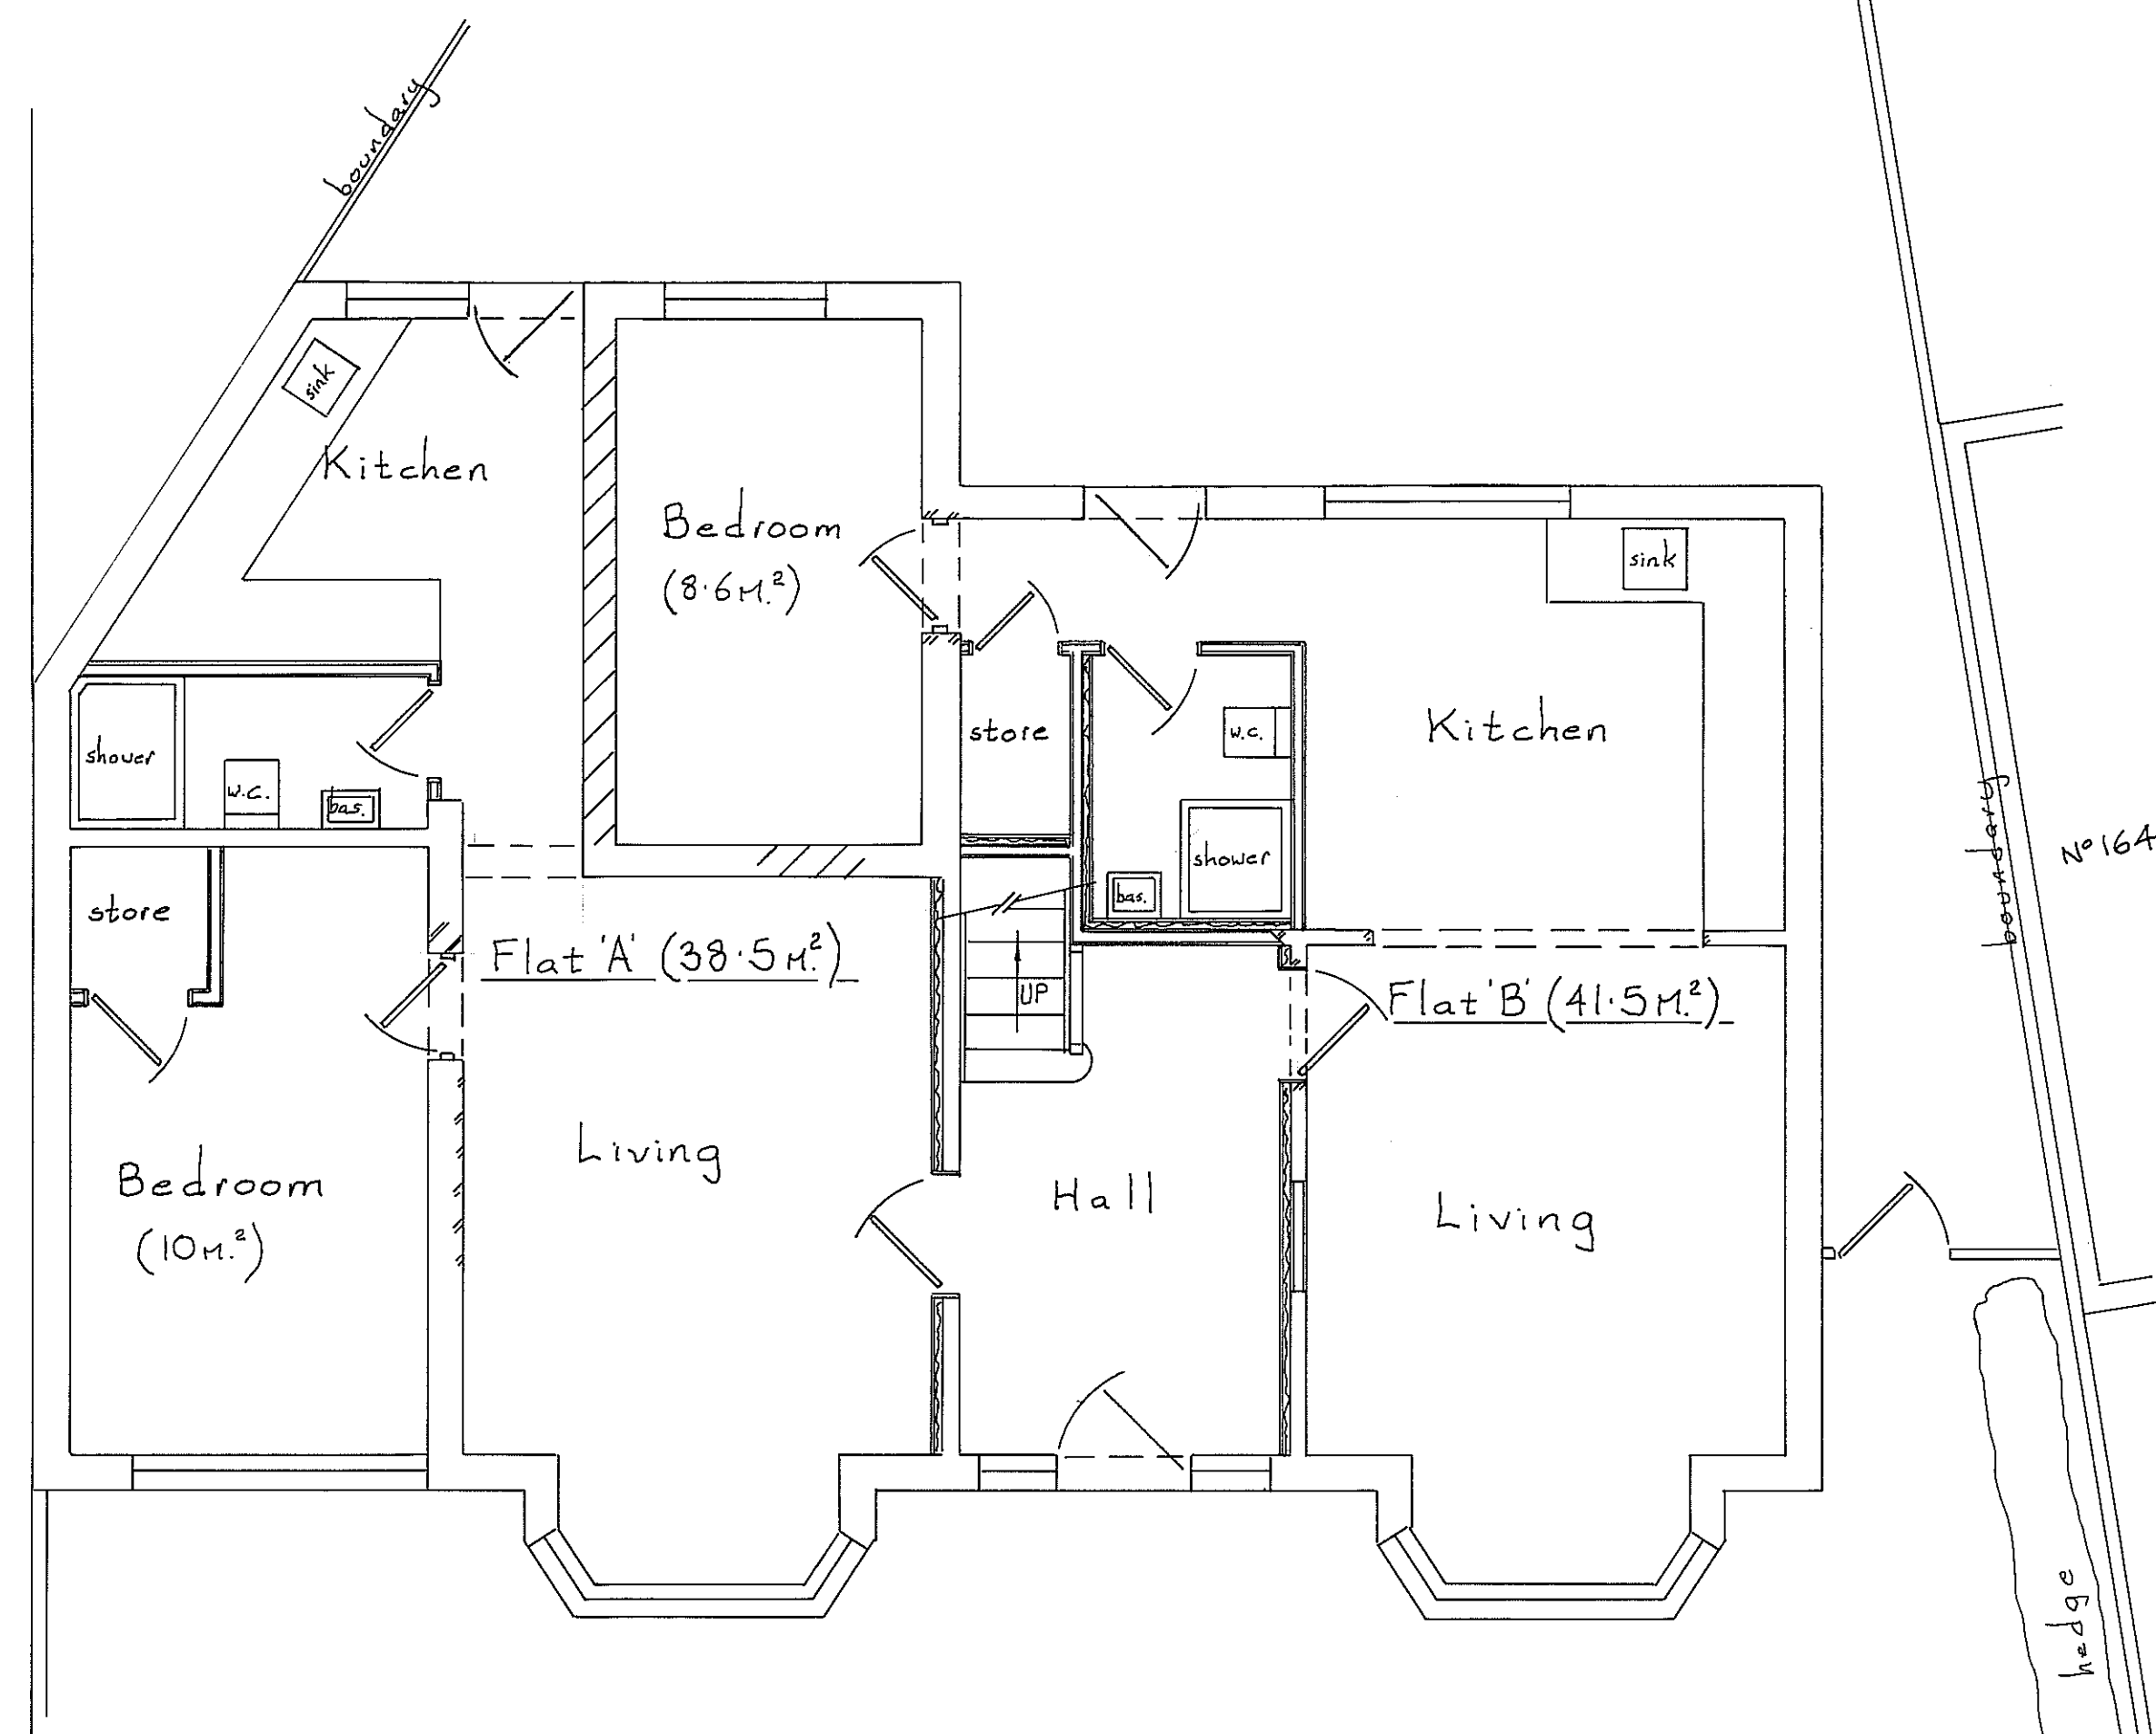


GROUND FLOOR PLAN

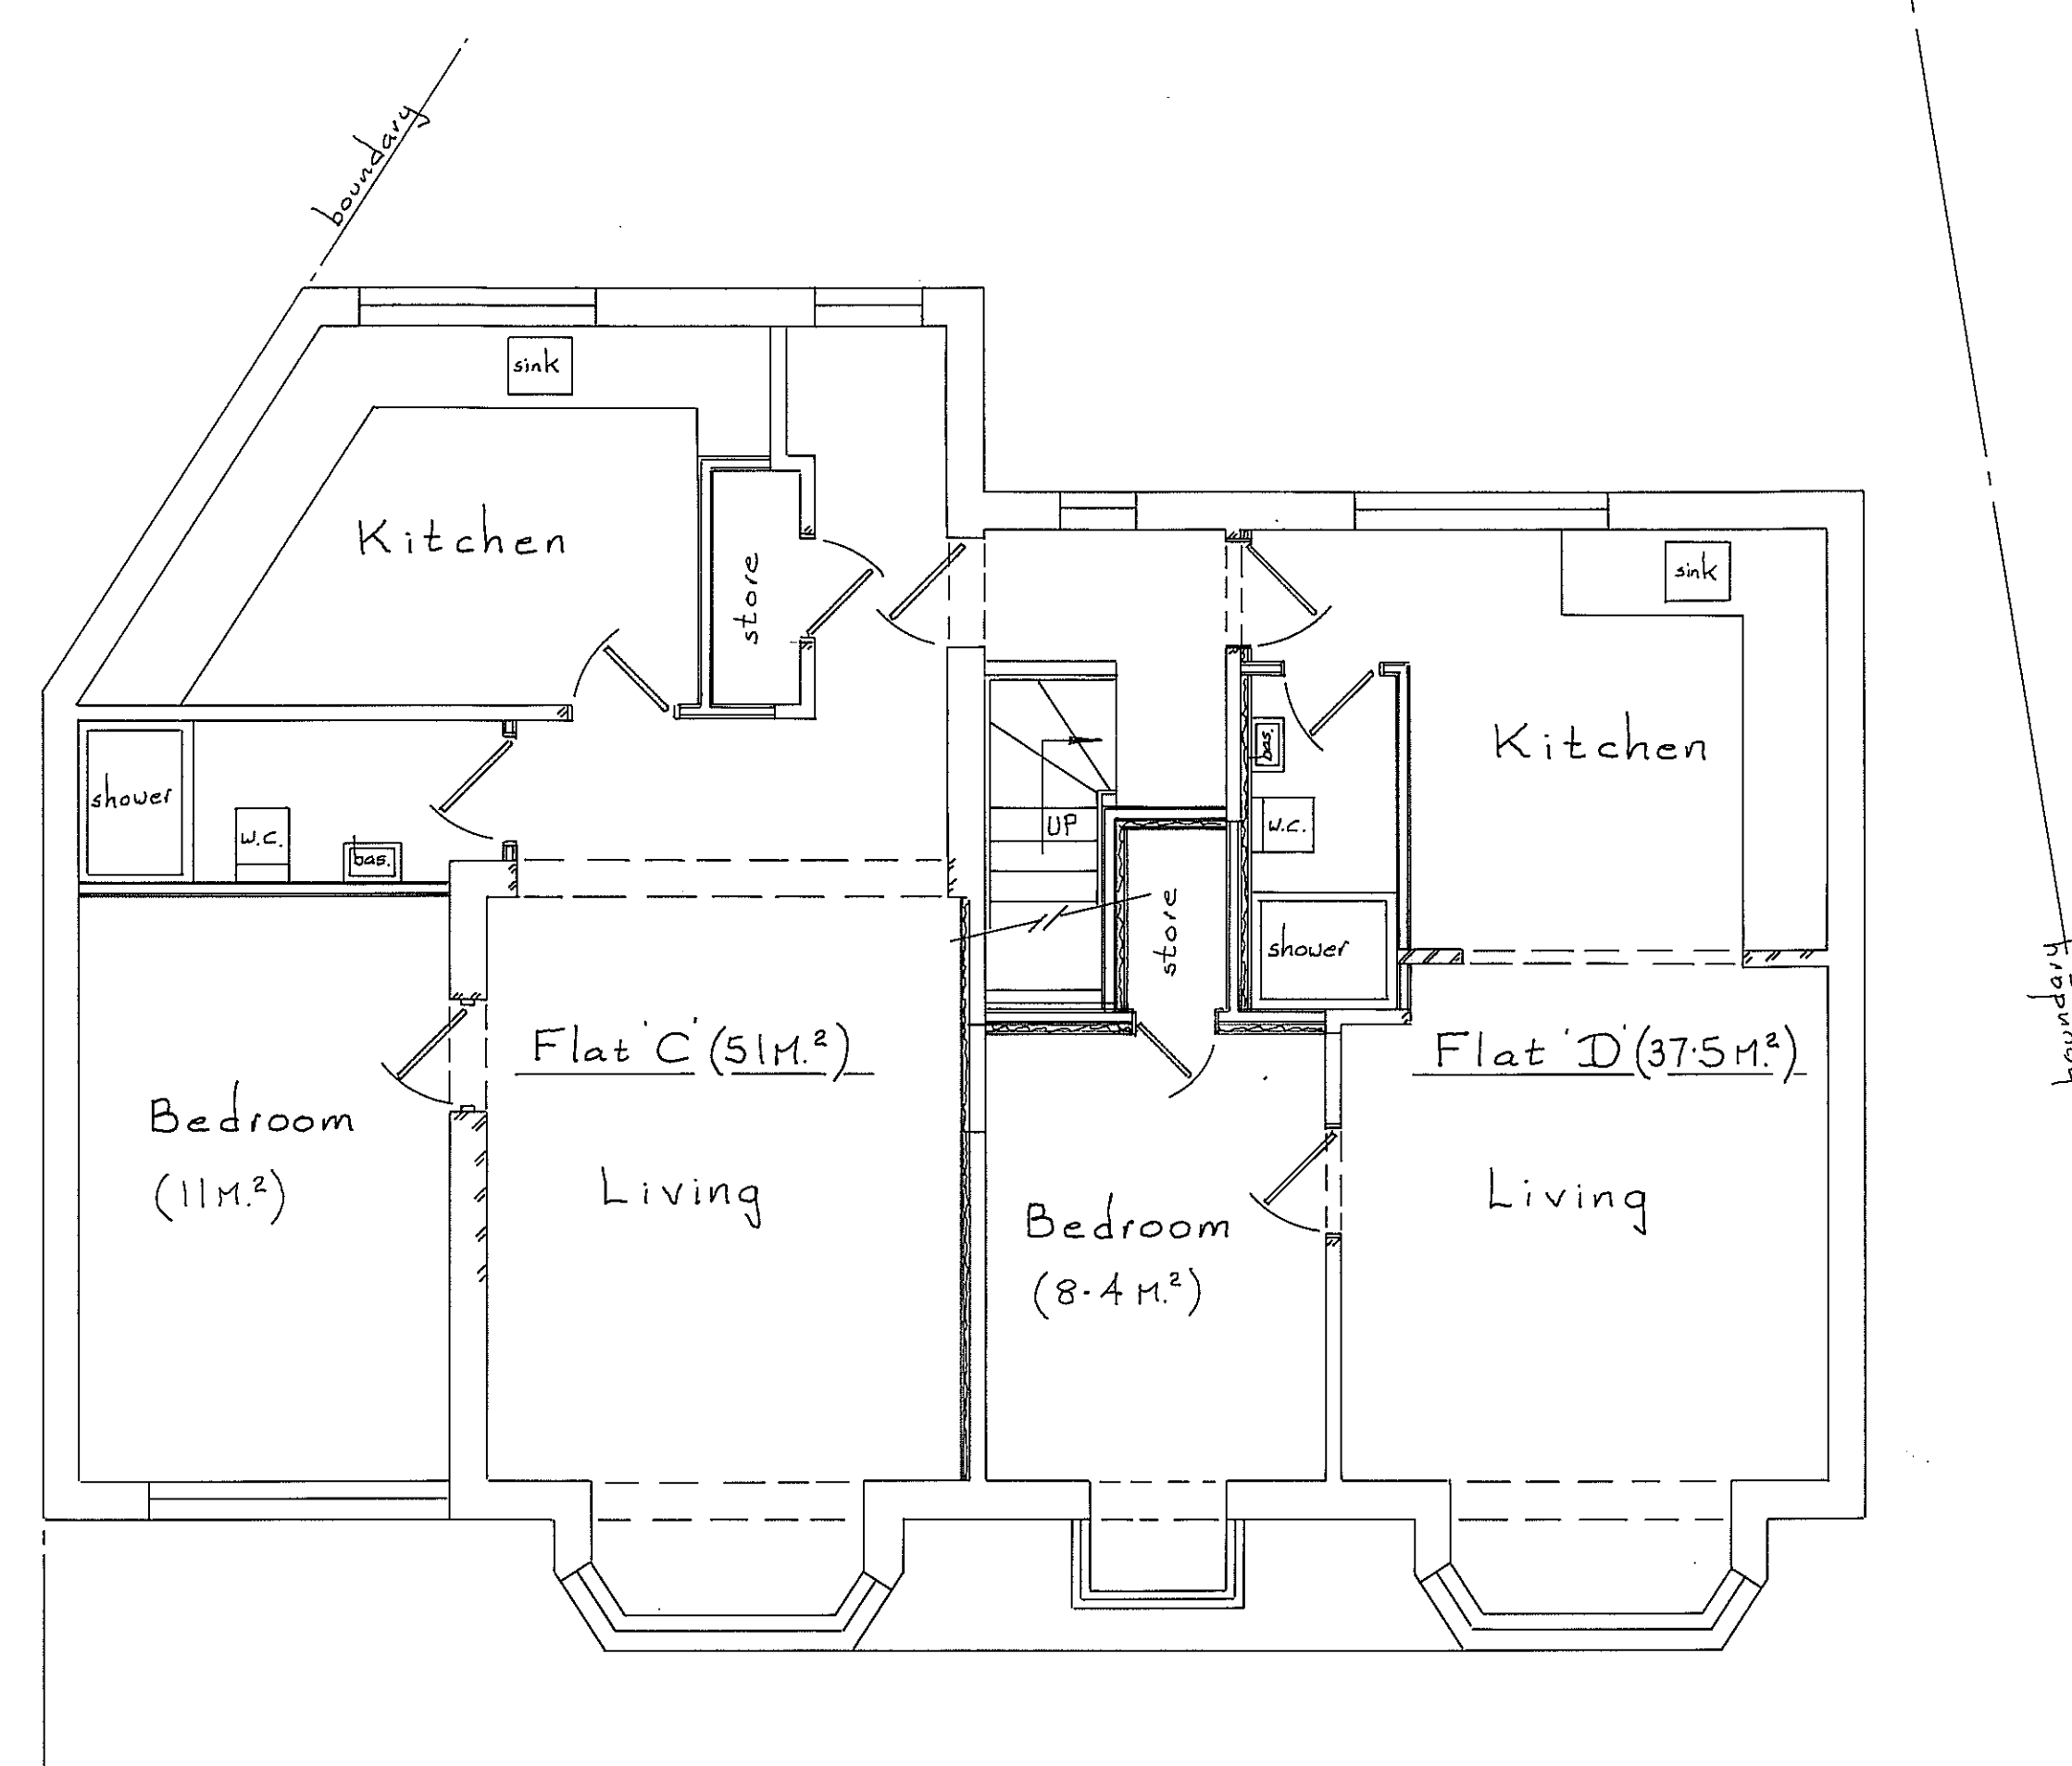

FIRST FLOOR PLAN

AMENDED 25/07/2022

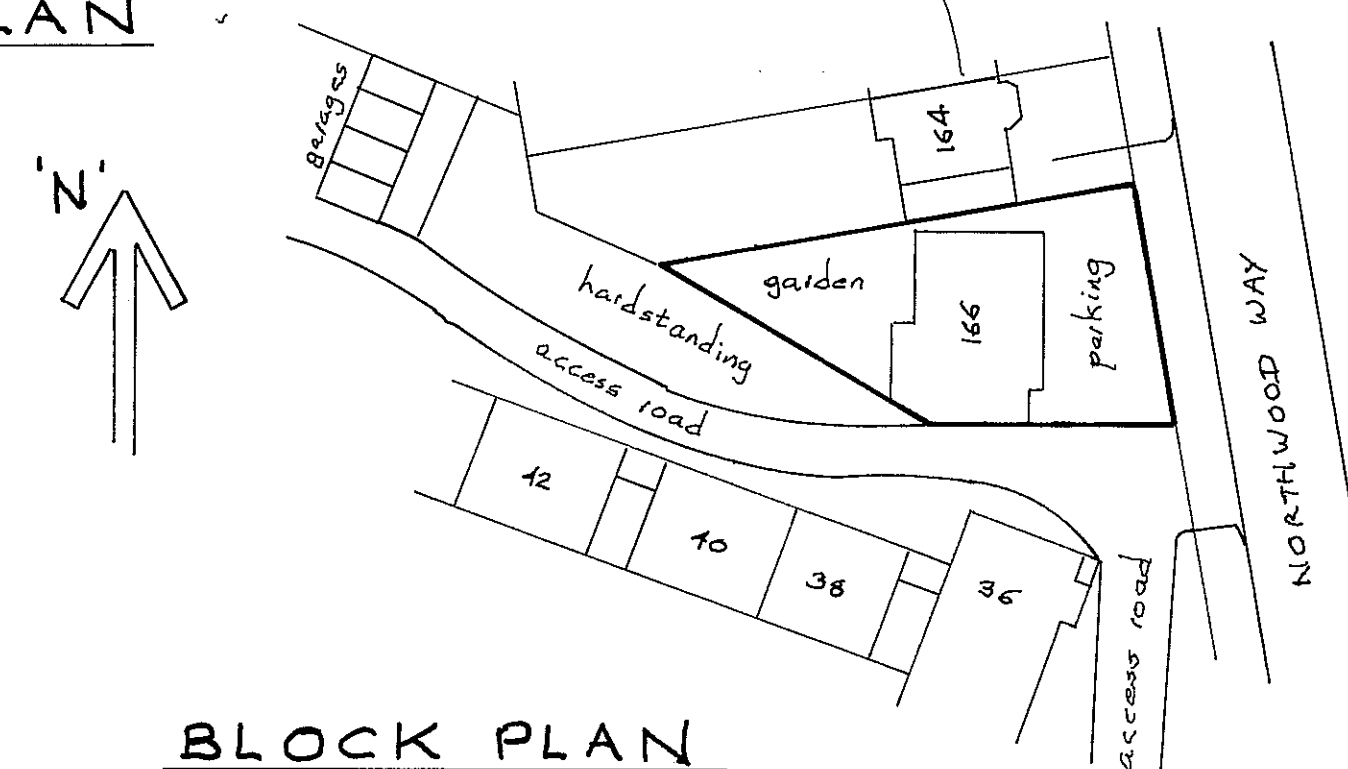

BLOCK PLAN
(1:500)

0 1 2 3 metres

Scale Bar 1:50

0 1 2 3 metres

Scale Bar 1:100

THIS DRAWING TO BE READ IN CONJUNCTION
WITH SHT. NO 1

Scale 1:50 & 1:100 SHT. NO 2

PROPOSED PLANS &
ELEVATIONS
166 NORTHWOOD WAY
NORTHWOOD
HA6 1RB

MR. J. MAHONEY JULY 2022
S.A.Y.D.F. LTD. 01923 267322
EAST LODGE, ESSEX LANE, WD4 8PN.