

EXISTING WALL

Studio/1p


PROPOSED WALL

1Bed/2p

DEMOLITION WALL

NOTES

Drawings for sketch purposes only and not for construction.

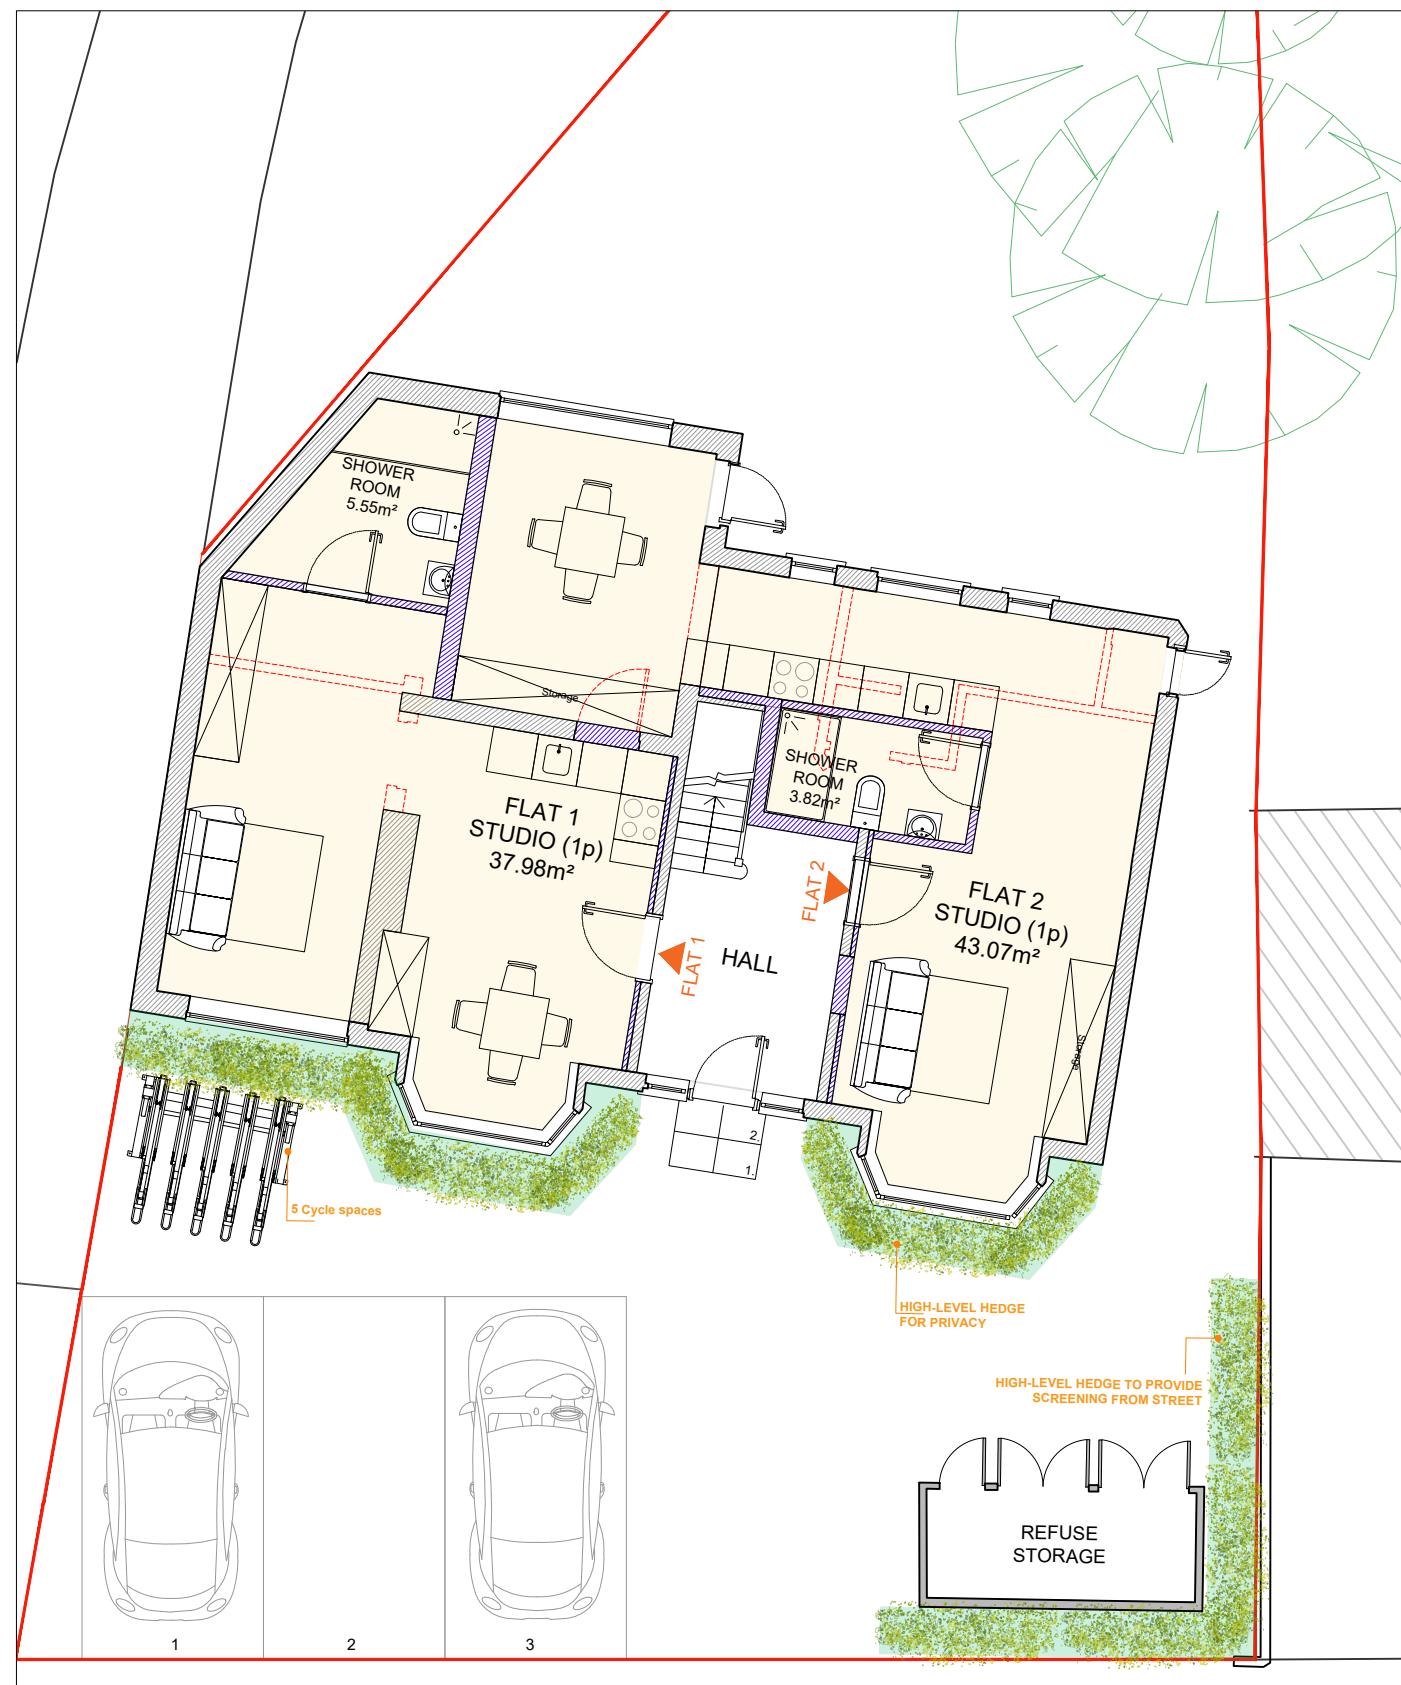

PROPOSED GROUND FLOOR PLAN



PROPOSED FIRST FLOOR PLAN

This drawing is copyright
USL Architects.

Suite 3J Argyle House,
Joel Street,
Northwood Hills
HA6 1NW
England
usl@uslarchitects.co.uk

Job No.
2023/NWN
Date
25/09/2025


Job
NORTHWOOD WAY
166 Northwood Way
Northwood
HA6 1RB

PROPOSED FLOOR PLANS

Drawing No.
NWN/PA/100

Dm	Chk
CDG	BK

Revision

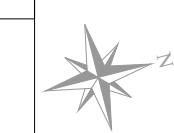

0m 1m 2m 3m 4m 5m 6m 7m 8m 9m 10m
PAPER SIZE: A3
SCALE 1:100