


**NOTES**

Drawings for sketch purposes only  
and not for construction.

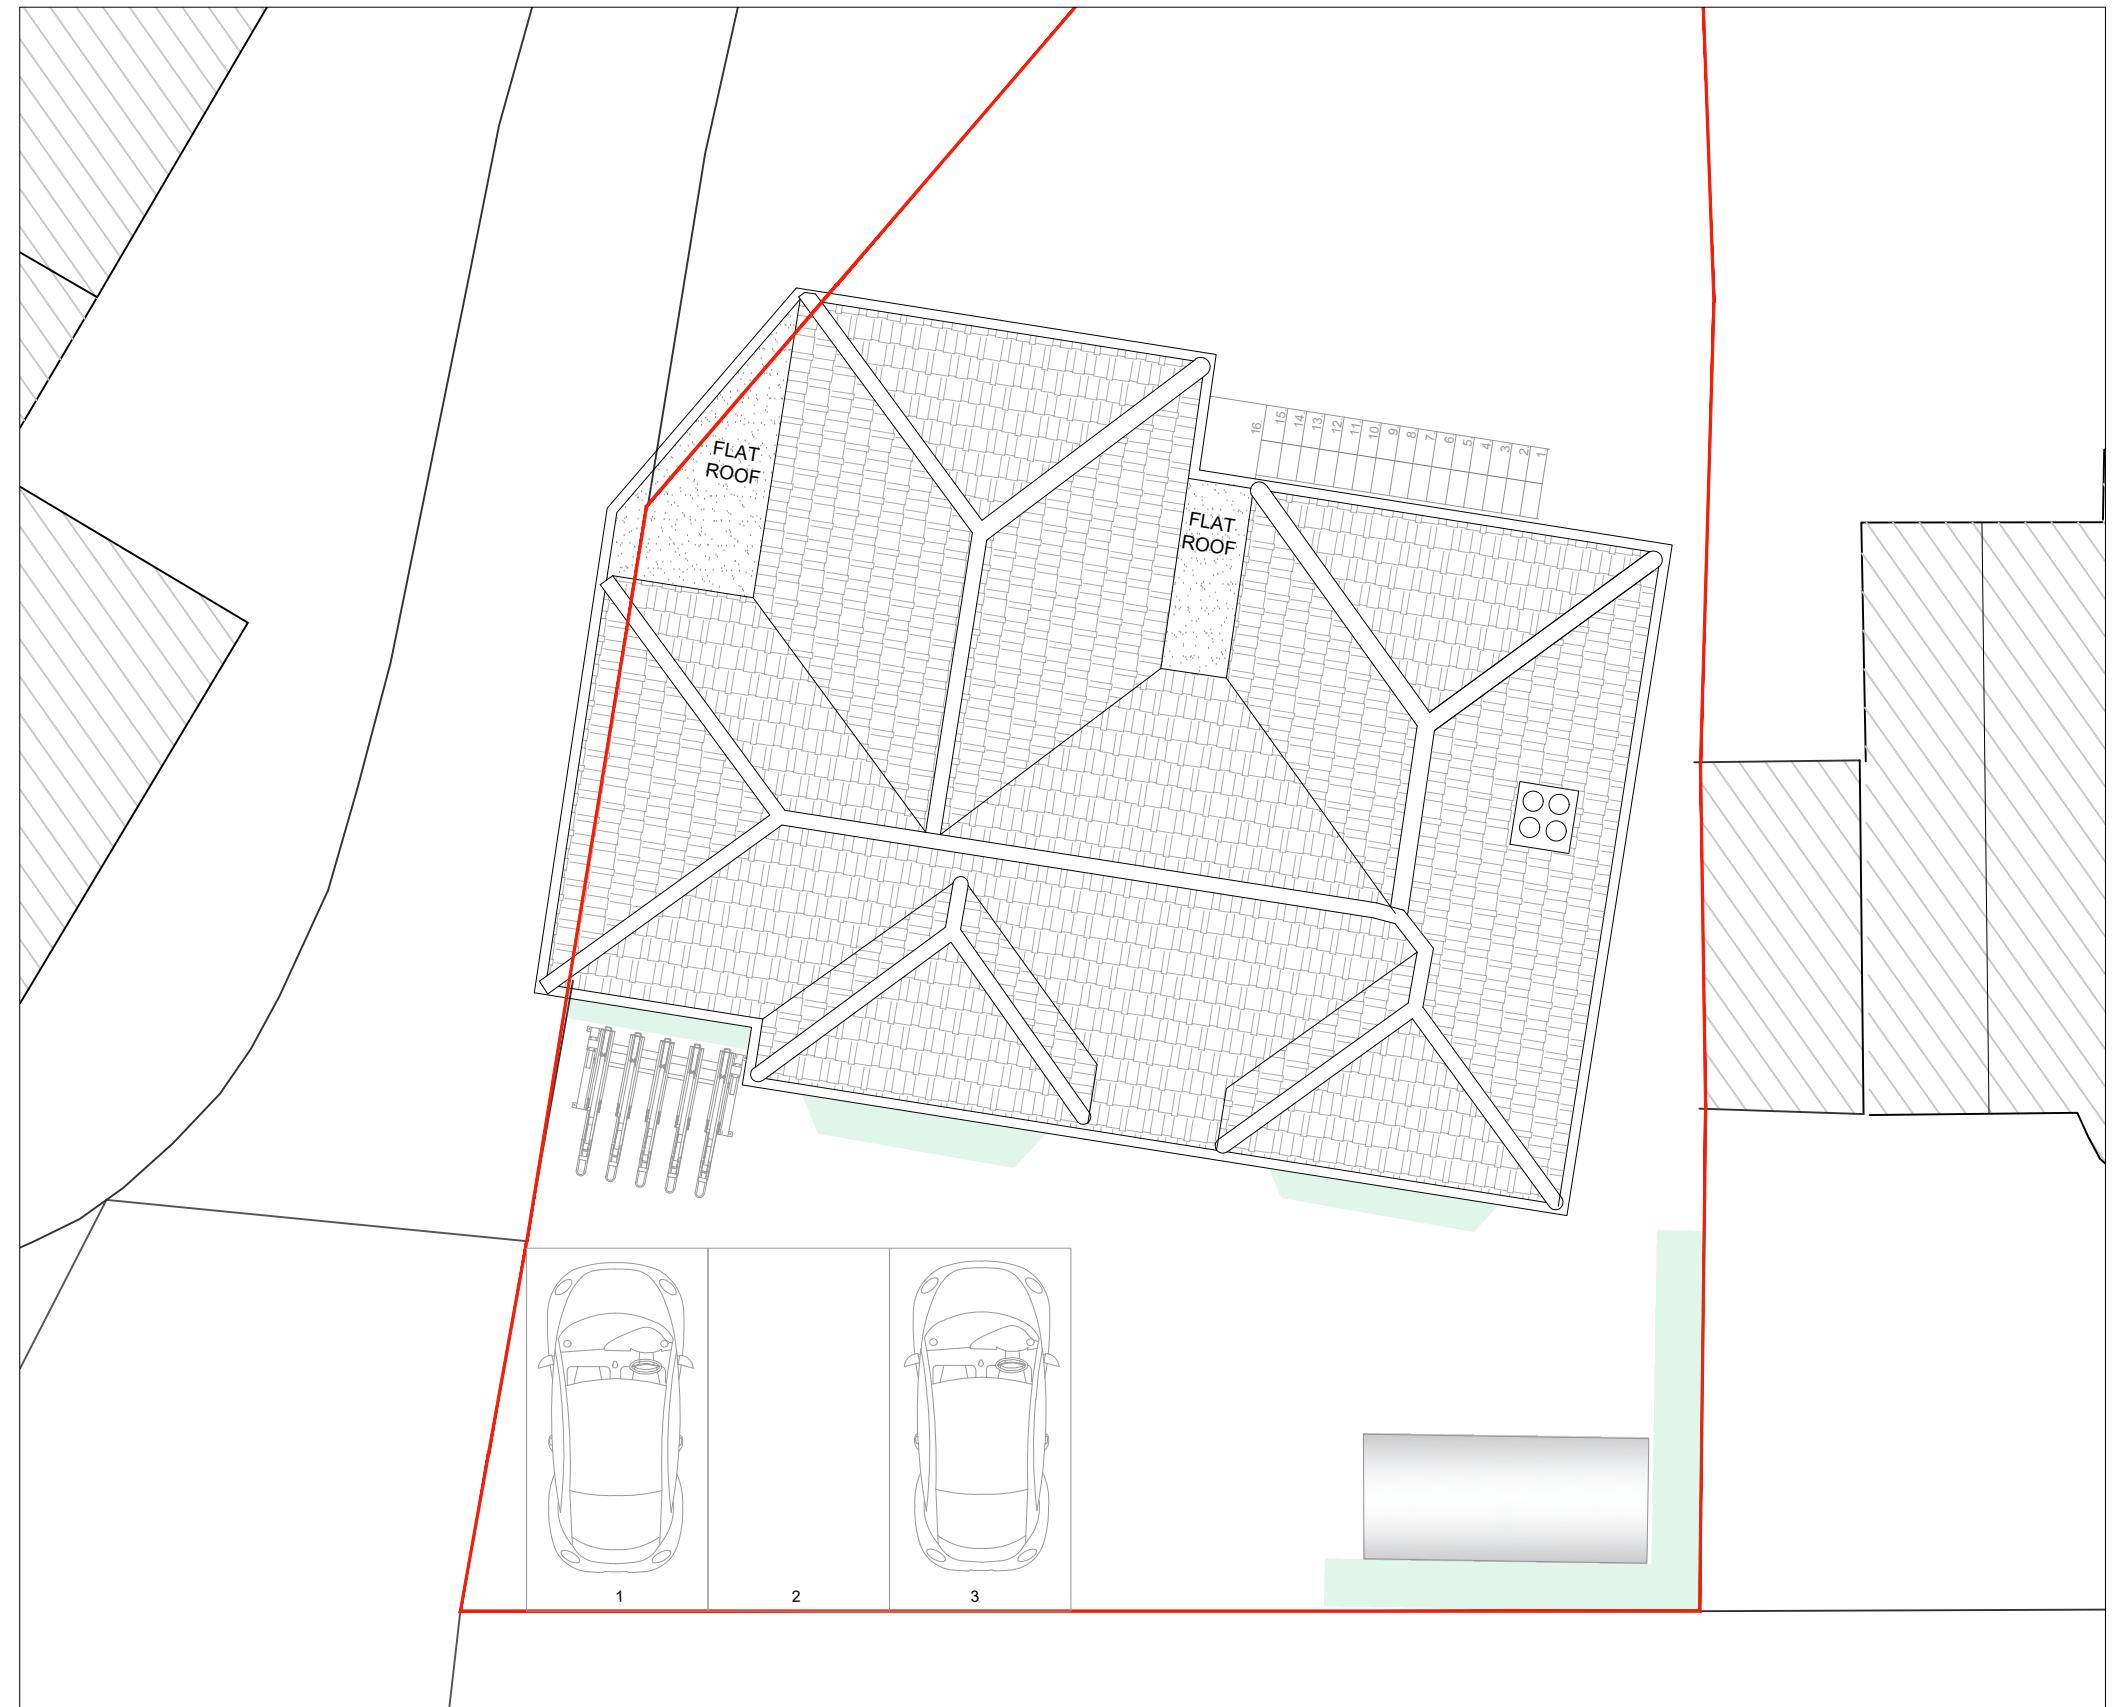

This drawing is copyright  
USL Architects.



Suite 3J Argyle House,  
Joel Street,  
Northwood Hills  
HA6 1NW  
England  
usl@uslarchitects.co.uk

| Job No.    | Job   | Drawing            | Drawing No. | Revision  | Scale                             |
|------------|---|--------------------|-------------|-----------|-----------------------------------|
| 2023/ NWN  | <b>NORTHWOOD WAY</b><br>166 Northwood Way<br>Northwood<br>HA6 1RB | PROPOSED ROOF PLAN | NWN/PA/101  |           | 0m 1m 2m 3m 4m 5m 6m 7m 8m 9m 10m |
| Date       |   |                    | Dm<br>CDG   | Chk<br>BK | PAPER SIZE: A3<br>SCALE 1:100     |
| 25/09/2025 |   |                    |             |           |                                   |