


NOTES
Drawings for sketch purposes only and not for construction.

36
36
38

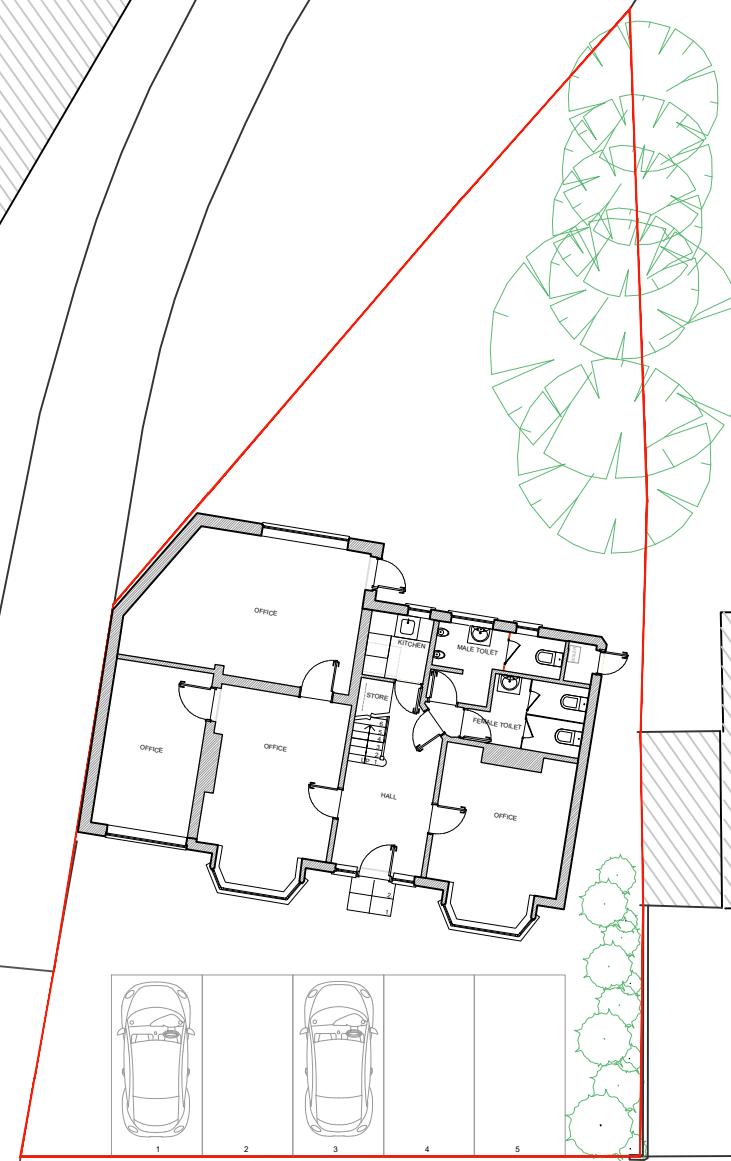

This drawing is copyright
USL Architects



Suite 3J Argyle House,
Joel Street,
Northwood Hills
HA6 1NW
England
usl@uslarchitects.co.uk

Job No.	Job	Drawing	Drawing No.	Revision	Scale
2023/ NWN	NORTHWOOD WAY 166 Northwood Way Northwood HA6 1RB	EXISTING SITE PLAN	NWN/EX/500		0m 2m 4m 6m 8m 10m 12m 14m 16m 18m 20m
Date			Dra. Chk		SCALE 1:200
19/09/2025			NT BK		PAPER SIZE: A3