



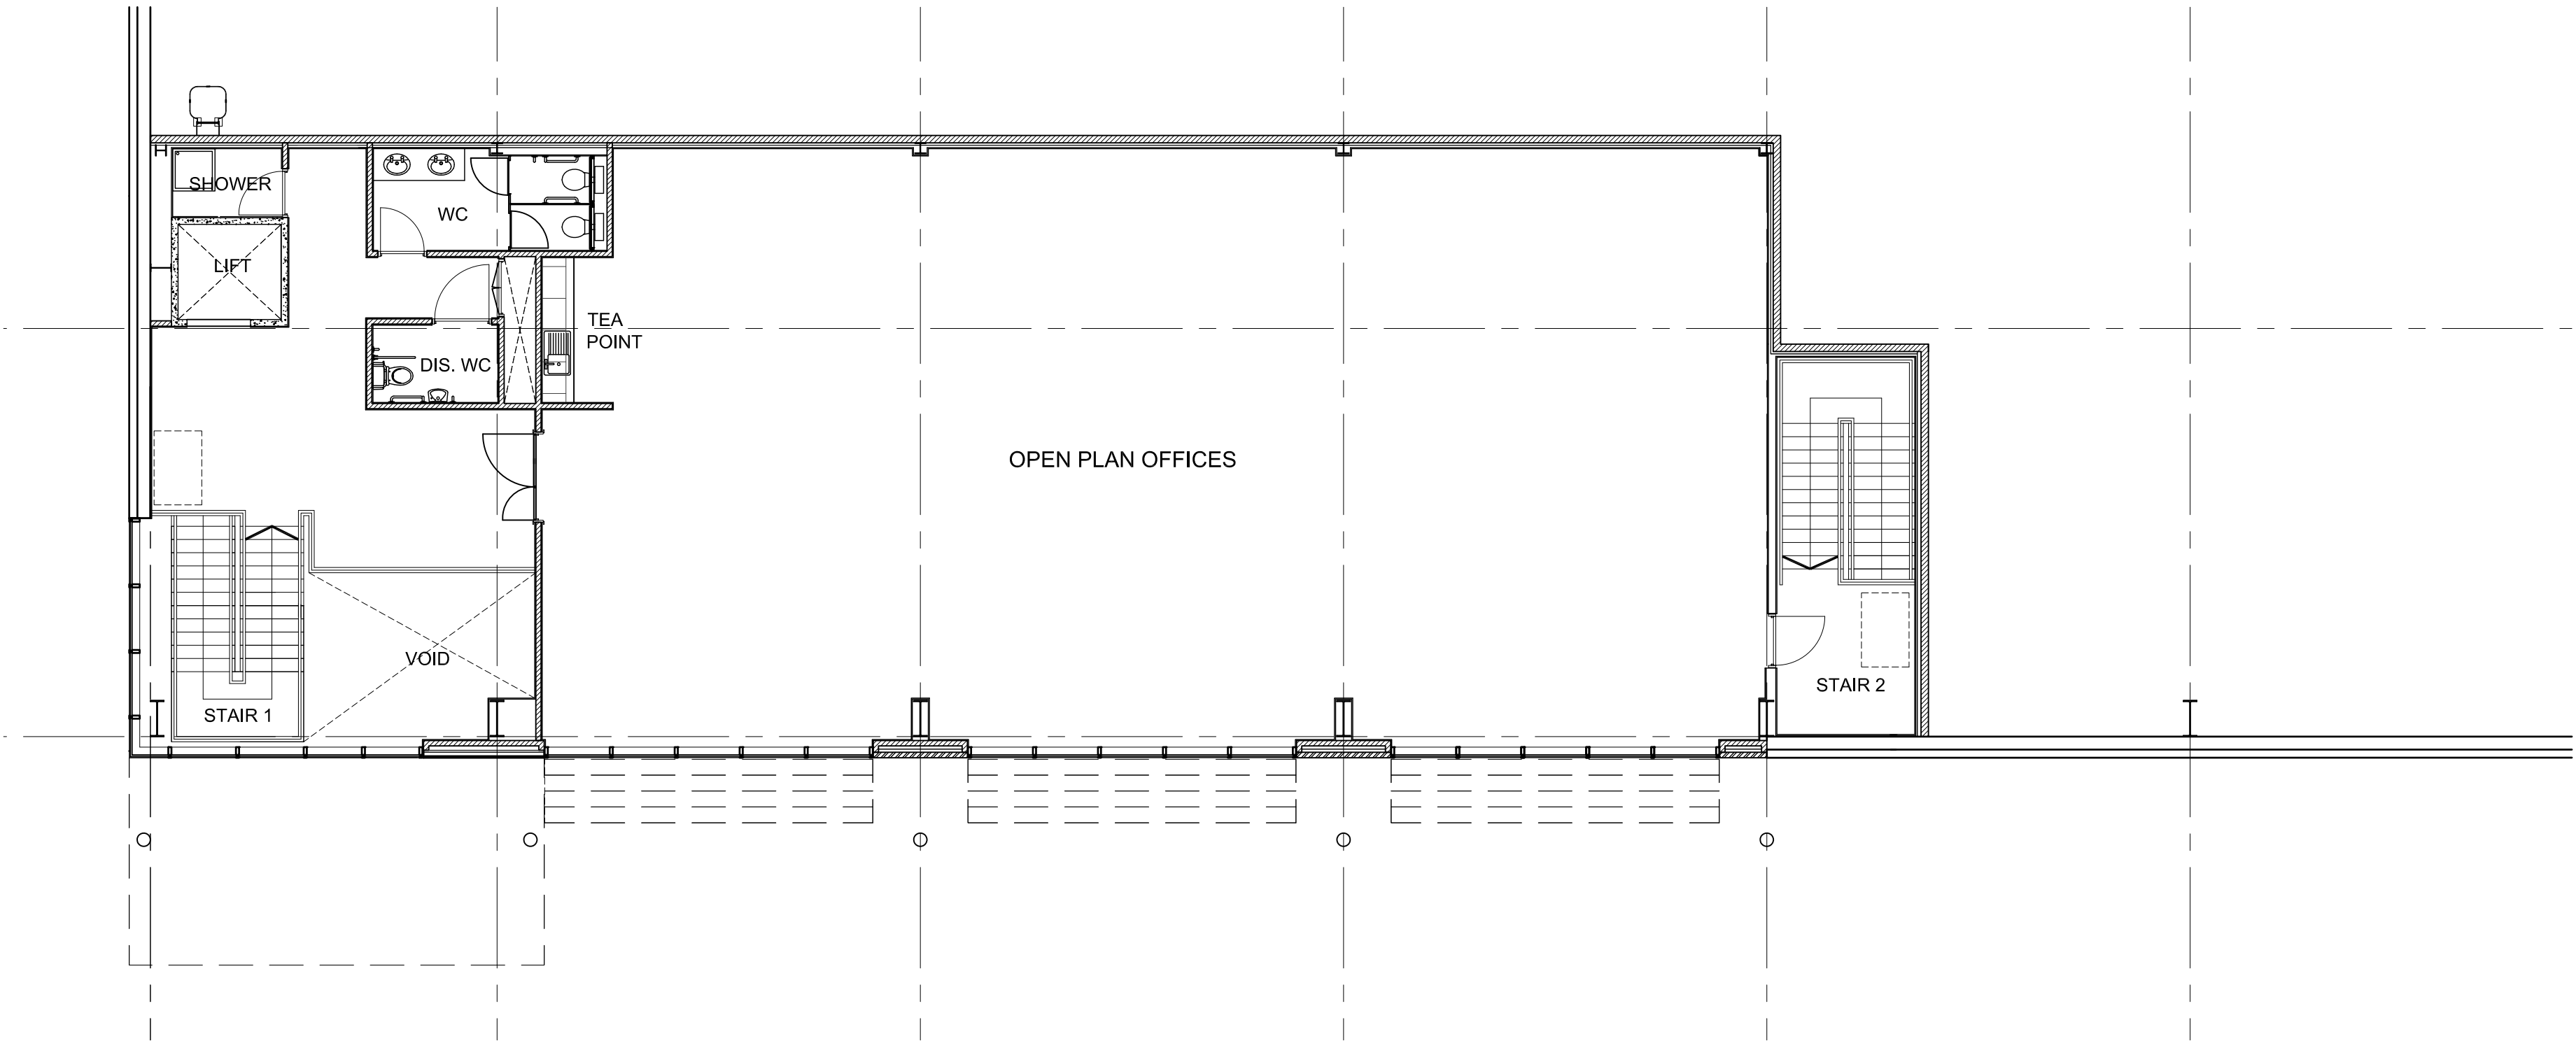

02
103

UNIT C - OFFICE FIRST FLOOR PLAN

1:100

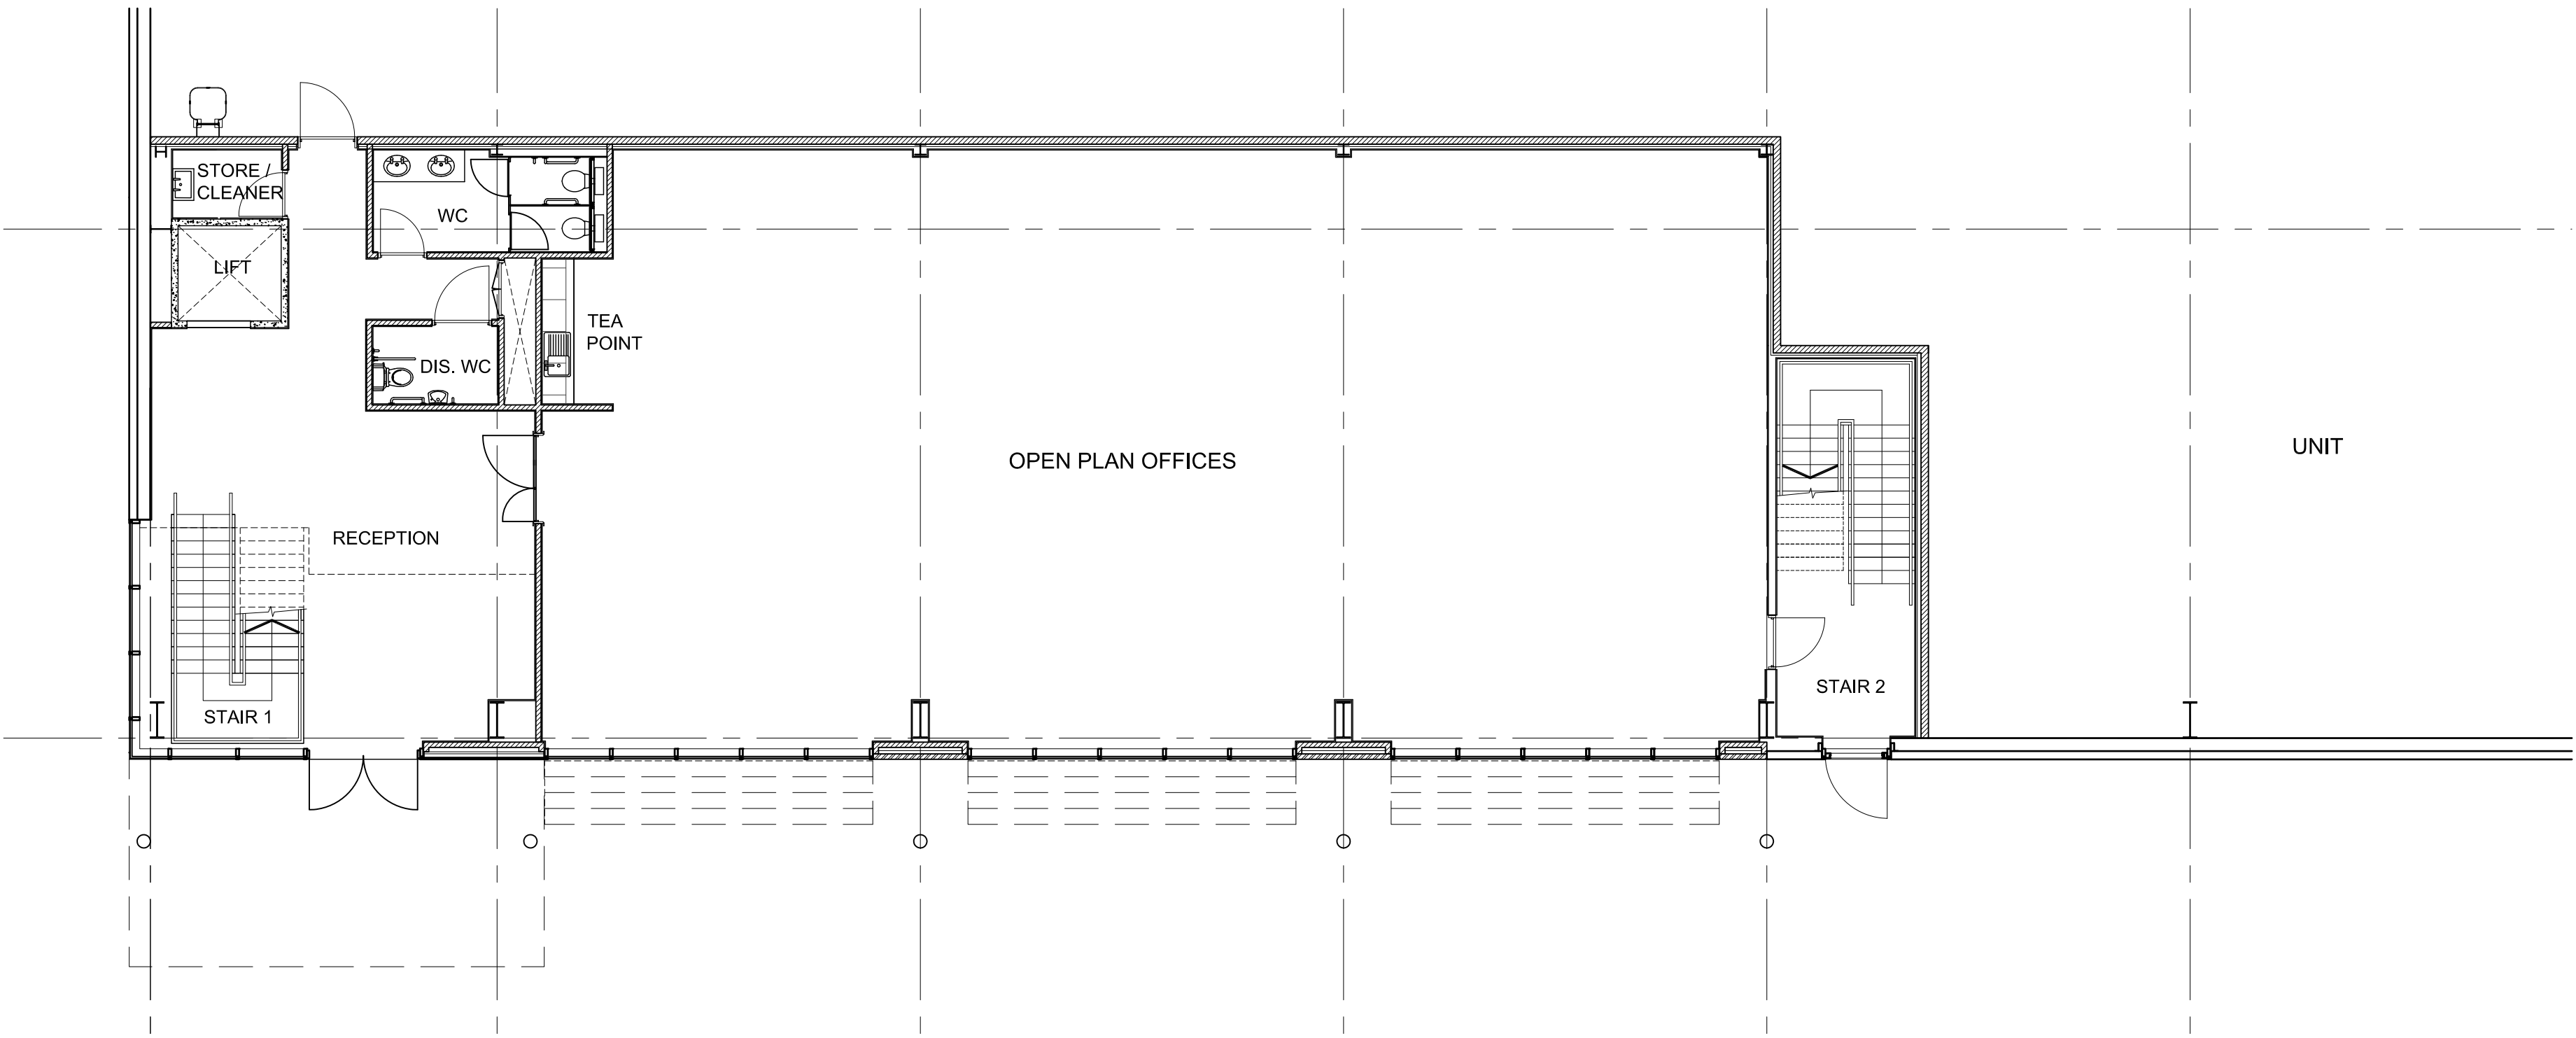

01
103

UNIT C - OFFICE GROUND FLOOR PLAN

1:100

NOTES:

SUBJECT TO STATUTORY CONSENTS


BASED ON GREENHATCH SURVEY NO. 7159ENT_1 & 14285_OGL

BASED ON OS MAP REPRODUCED BY PERMISSION OF CONTROLLER OF HM STATIONARY OFFICE (c) CROWN COPYRIGHT

COPYRIGHT RESERVED

BOUNDARIES BASED ON LAND REGISTRY TITLE NUMBER MX131015

ADOPTED HIGHWAY BOUNDARY BASED ON INFORMATION RECEIVED FROM LONDON BOROUGH OF HILLINGDON

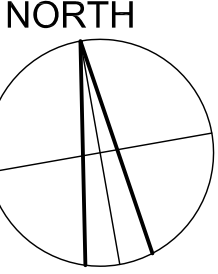

–	19.03.2013	FIRST ISSUE	VCN	PW
REV	DATE	COMMENT	DRAW	CHK

MICHAEL SPARKS ASSOCIATES CHARTERED ARCHITECTS 11 PLATO PLACE ST. DUNSTON ROAD LONDON SW6 4TU TELEPHONE 020 7736 6162 FAX 020 7736 3896 info@mso-architects.co.uk PROLOGIS™		
TITLE PHASE 3 - PROLOGIS PARK, HEATHROW		
DRAWING UNIT C OFFICE FLOOR PLANS		
CLIENT PROLOGIS UK LTD.		
DATE MARCH 2013	SCALE 1:100 @ A1	DRAWN PW
STATUS FOR PLANNING		CHECKED PW
DRAWING NUMBER 30587-PL-103		