




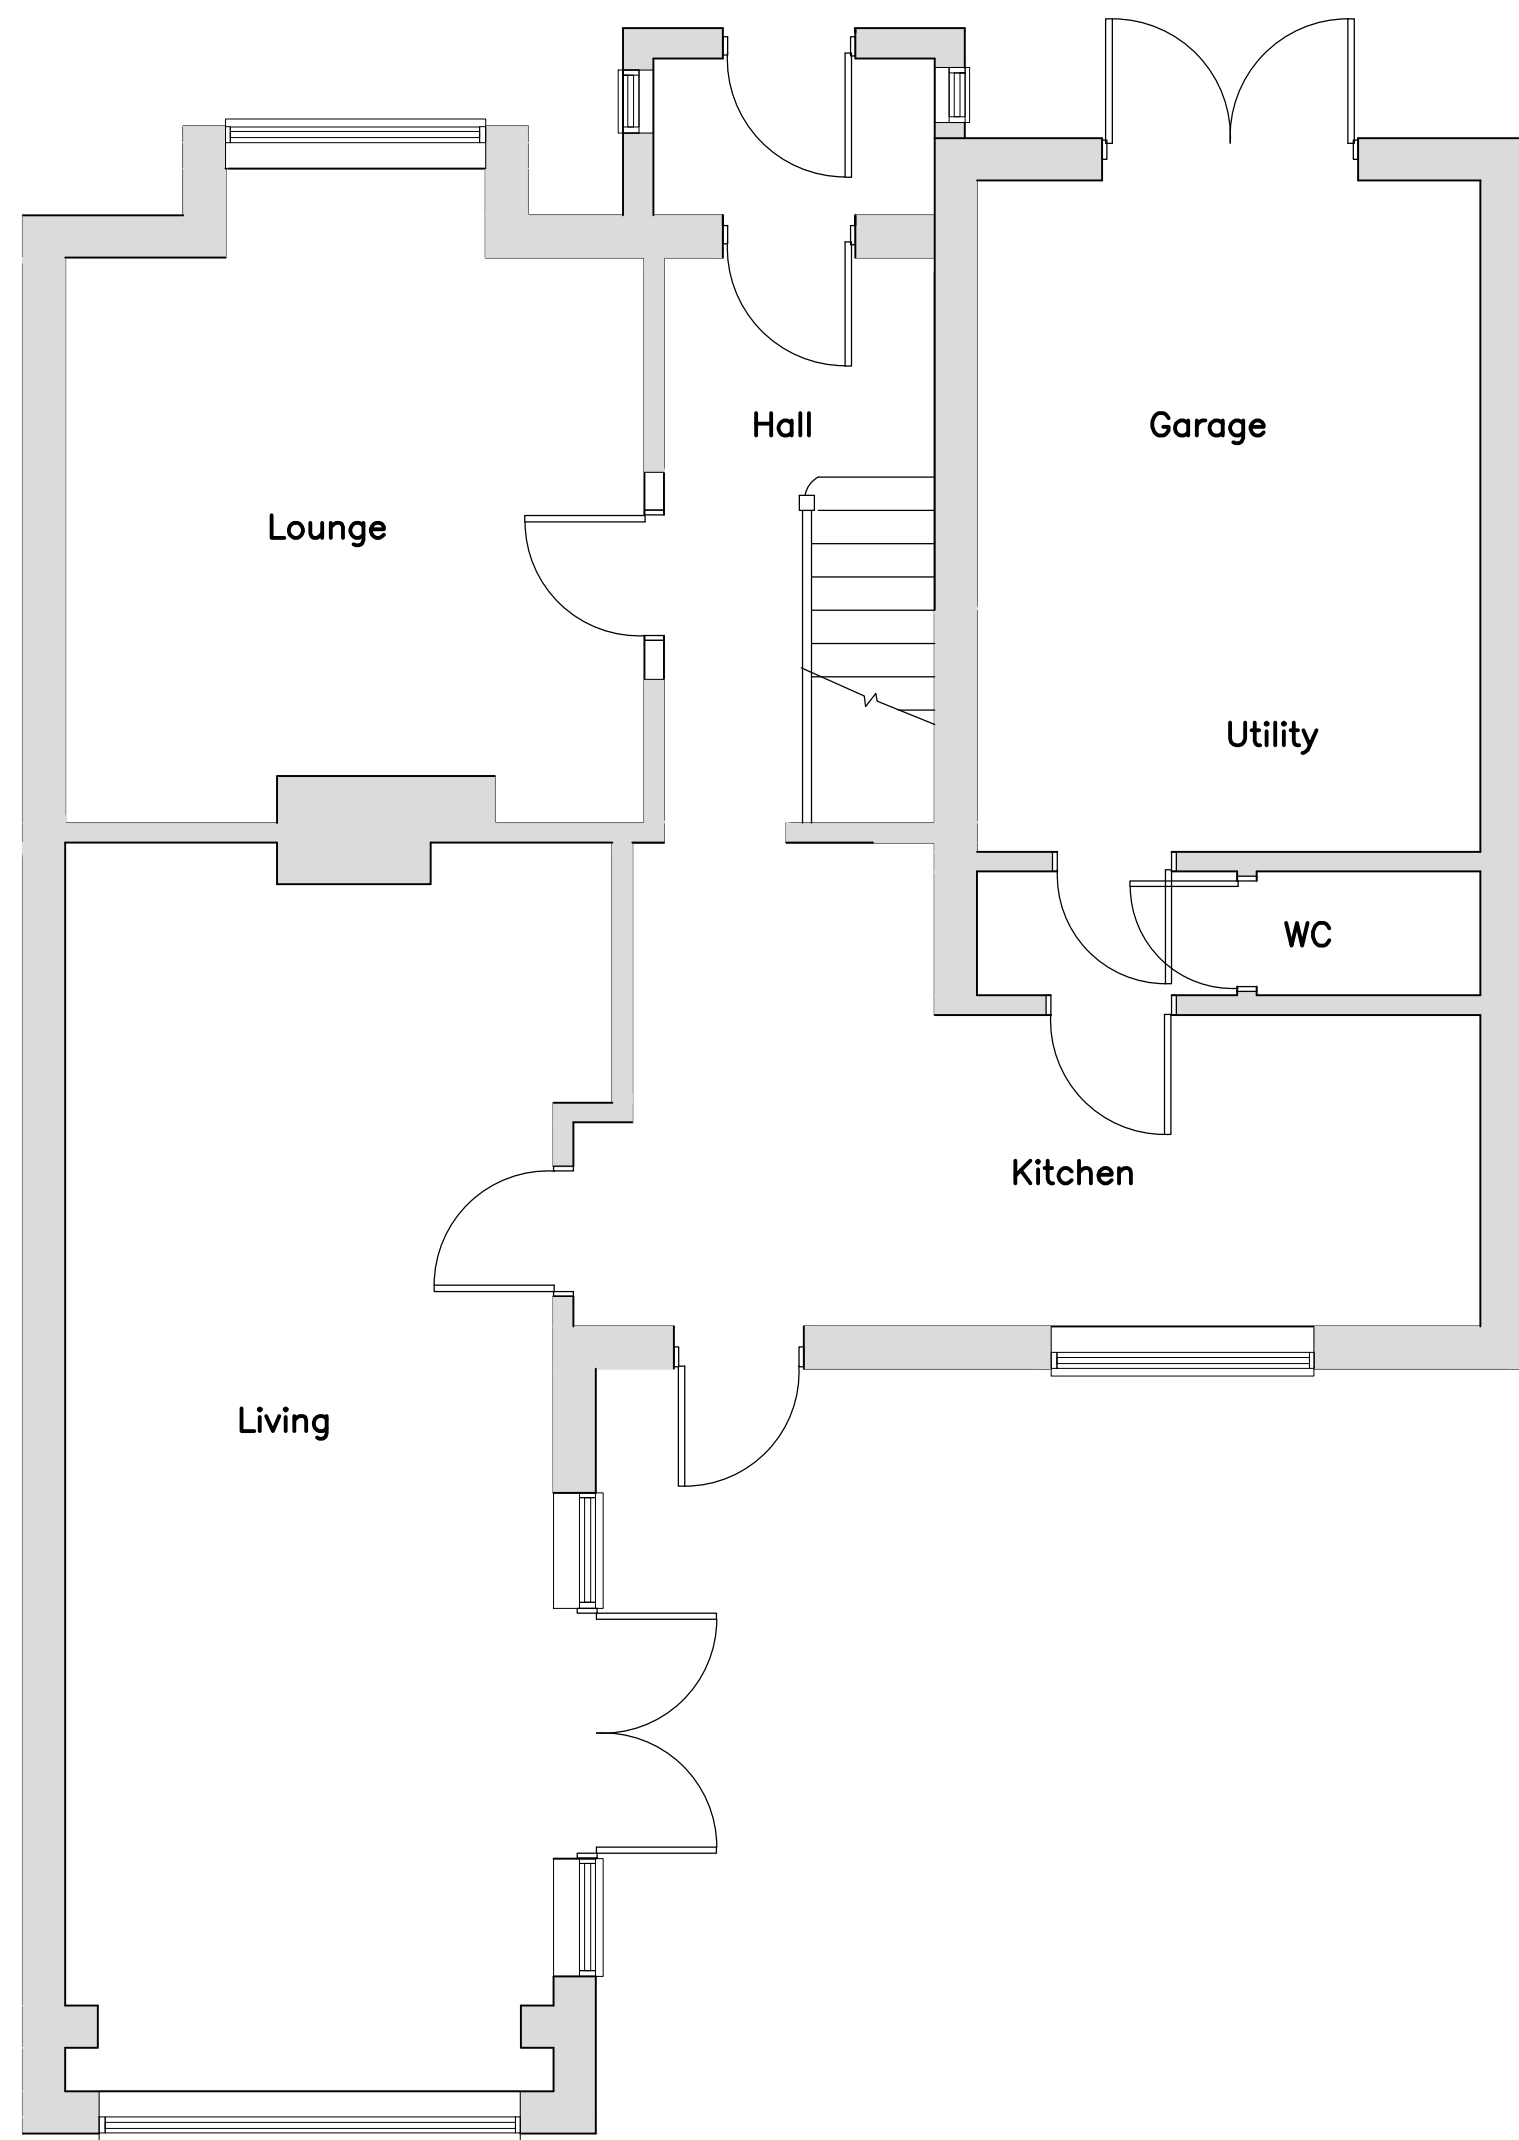


EXISTING GROUND FLOOR PLAN

 


SITE LOCATION PLAN
SCALE 1:1250

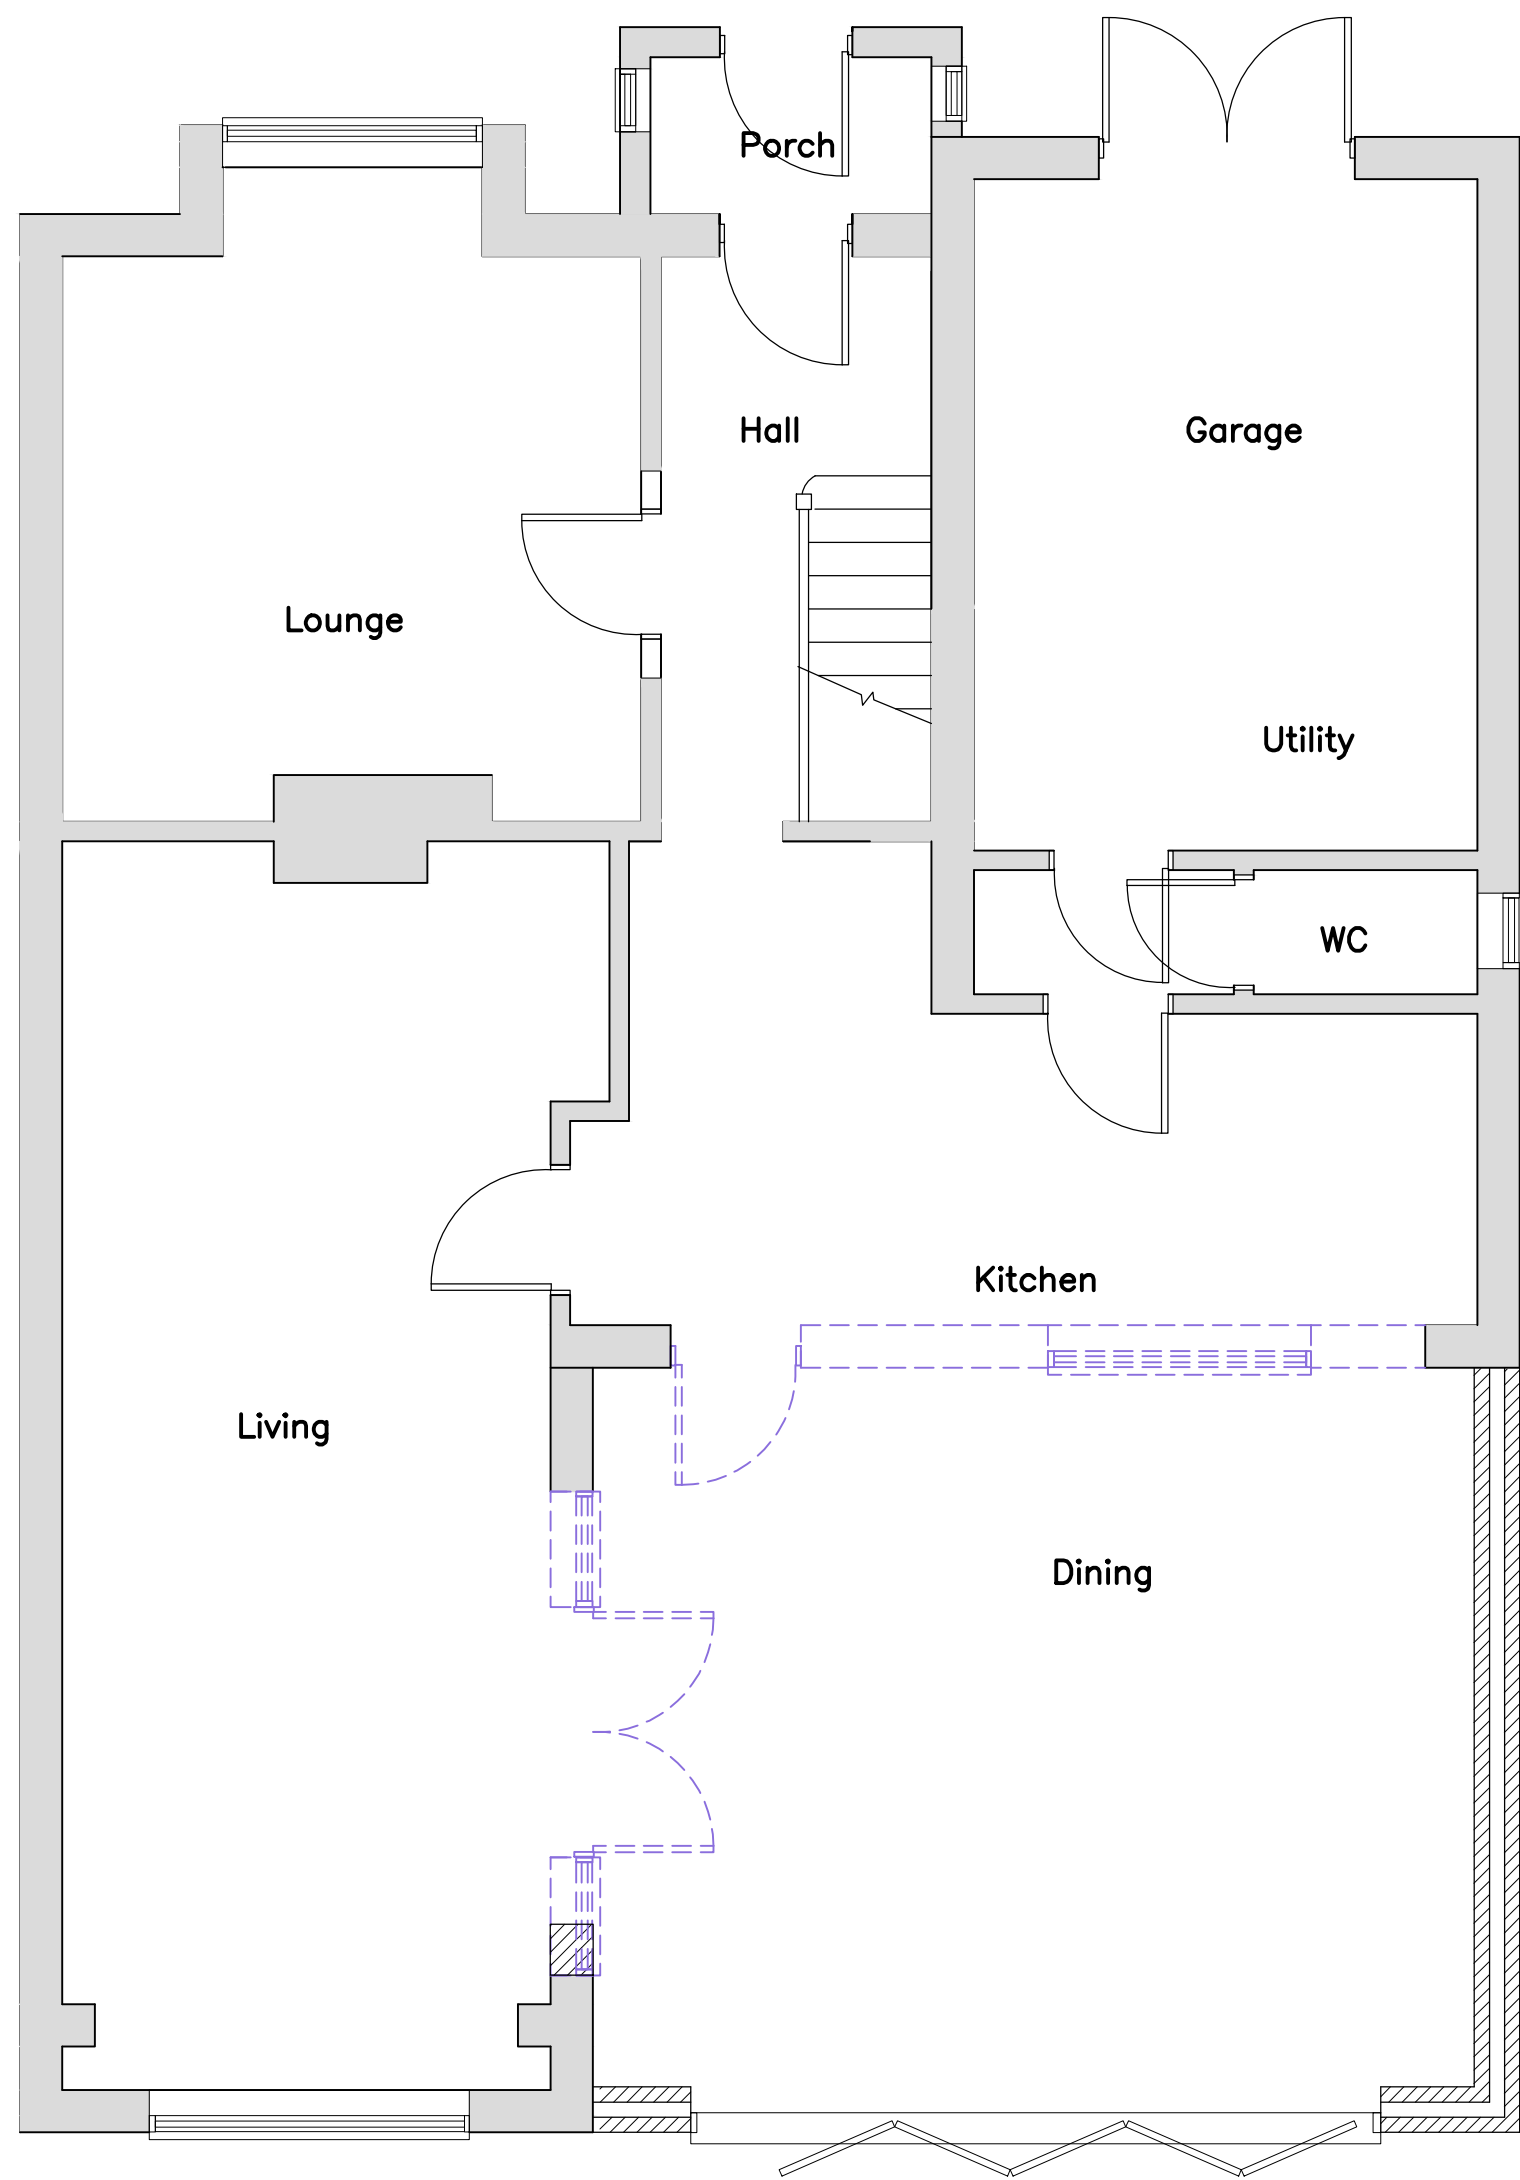

PROPOSED GROUND FLOOR PLAN

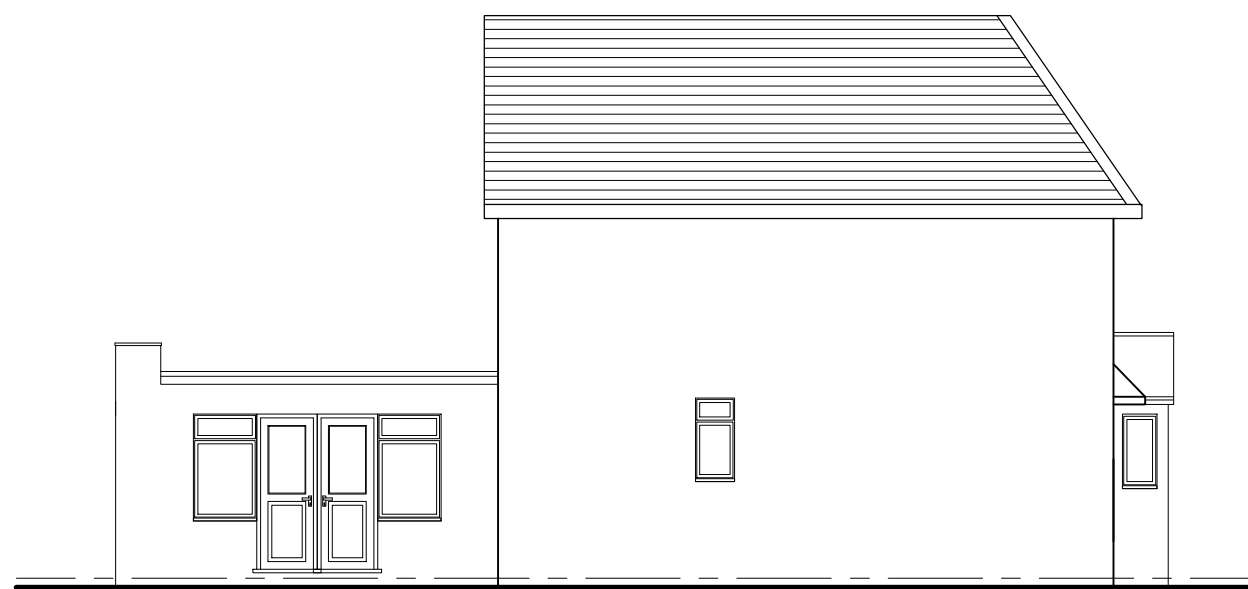

EXISTING SIDE ELEVATION
SCALE 1:100

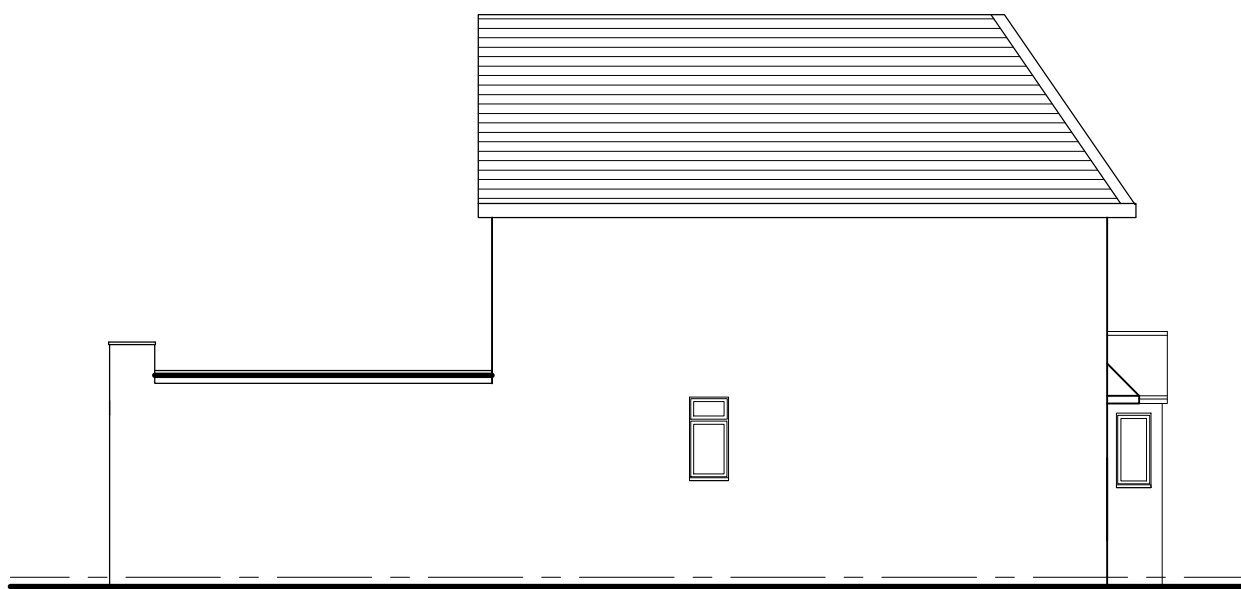

PROPOSED SIDE ELEVATION
SCALE 1:100



EXISTING REAR ELEVATION
SCALE 1:100



PROPOSED REAR ELEVATION
SCALE 1:100

Rev	Description	Date
 KDA Designs Ltd. Architectural & Structural Services kevin@kdadesigns.co.uk This drawing is property of Mr Kevin D. Davies. The information is available in copyright and is not to be copied or used without prior permission.		
Project PROPOSED SINGLE STOREY REAR EXTENSION 175 BOTWELL LANE HAYES UB3 2AQ		
Drawing EXISTING/PROPOSED PLANS/ELEVATIONS		
Drawn	KDA	Checked
Scale	A1@1:50	Date JAN 2023
Stage	Drg. No.	Rev
	175BL/P01	