

EXISTING MATERIALS & FINISHES

Existing Flat (2 Deg. Pitched)
Roof: Bitumen Roof

Existing Sloped Roofs: Tiles

Proposed Windows: White uPVC
Double Glazed



Existing Wall Finish:

Pebblestone


Black Slate for First
Floor Bay Window

NOTES:
Copyright Wish Architects Ltd. No implied license exists. Contractors must verify all dimensions on site before commencing any work or shop drawing. This drawing is only to be used as a guide. Use figures as dimensions only. Subject to statutory approvals and survey. Building work is liable to adjustment over the course of the design process due to the ongoing construction detailing developments. All structural elements are indicative. All structural elements to be checked and approved by qualified Structural Engineer before any construction work commences. Please note the information contained within this drawing is solely for the benefit of the employer and should not be relied upon by third parties.


0 1 2 3 4 5
GRAPHIC SCALE: 1:50

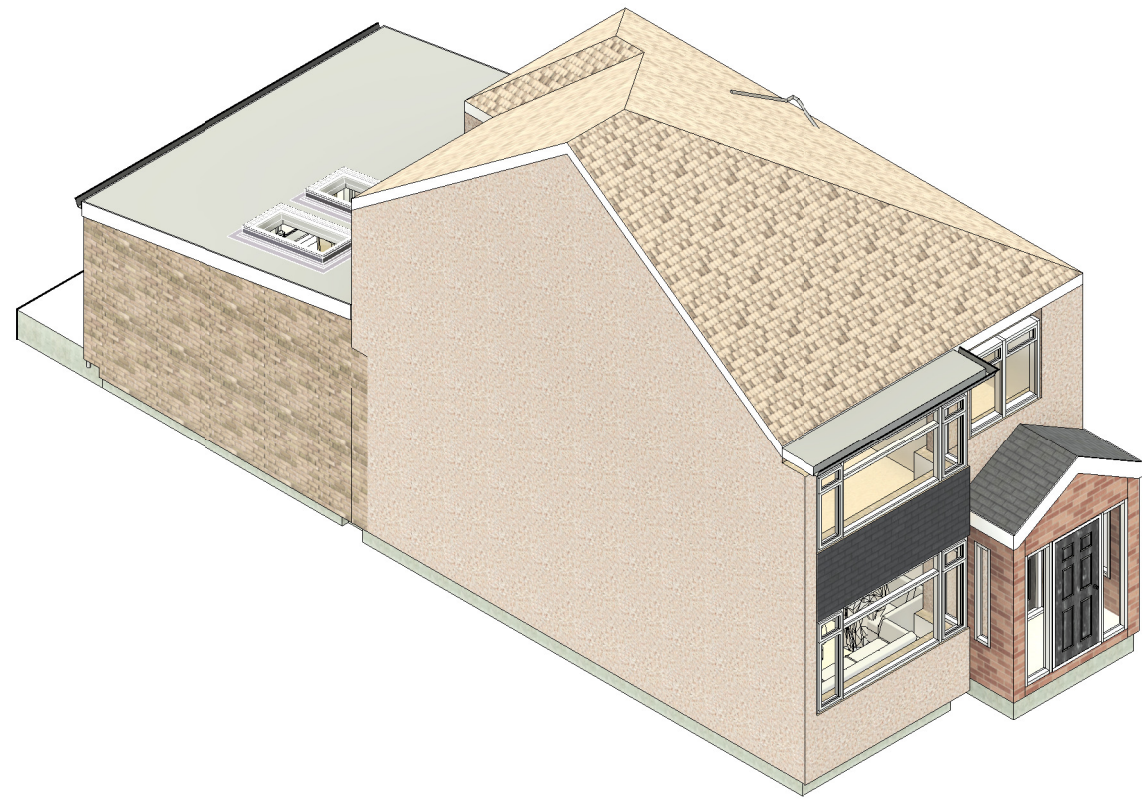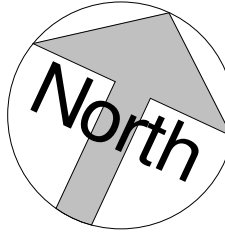


9 Existing Isometric View (Front)

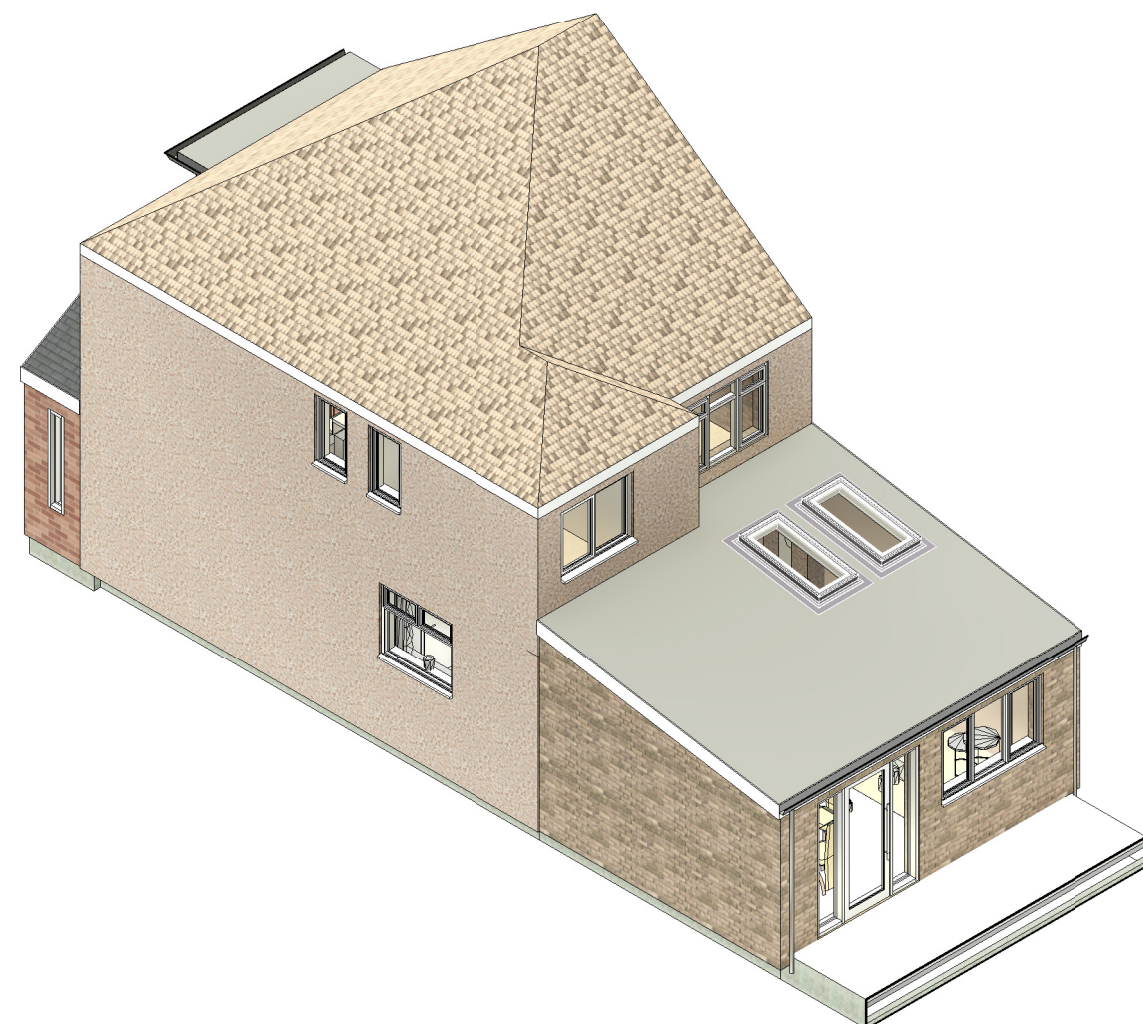


10 Existing Isometric View (Rear)

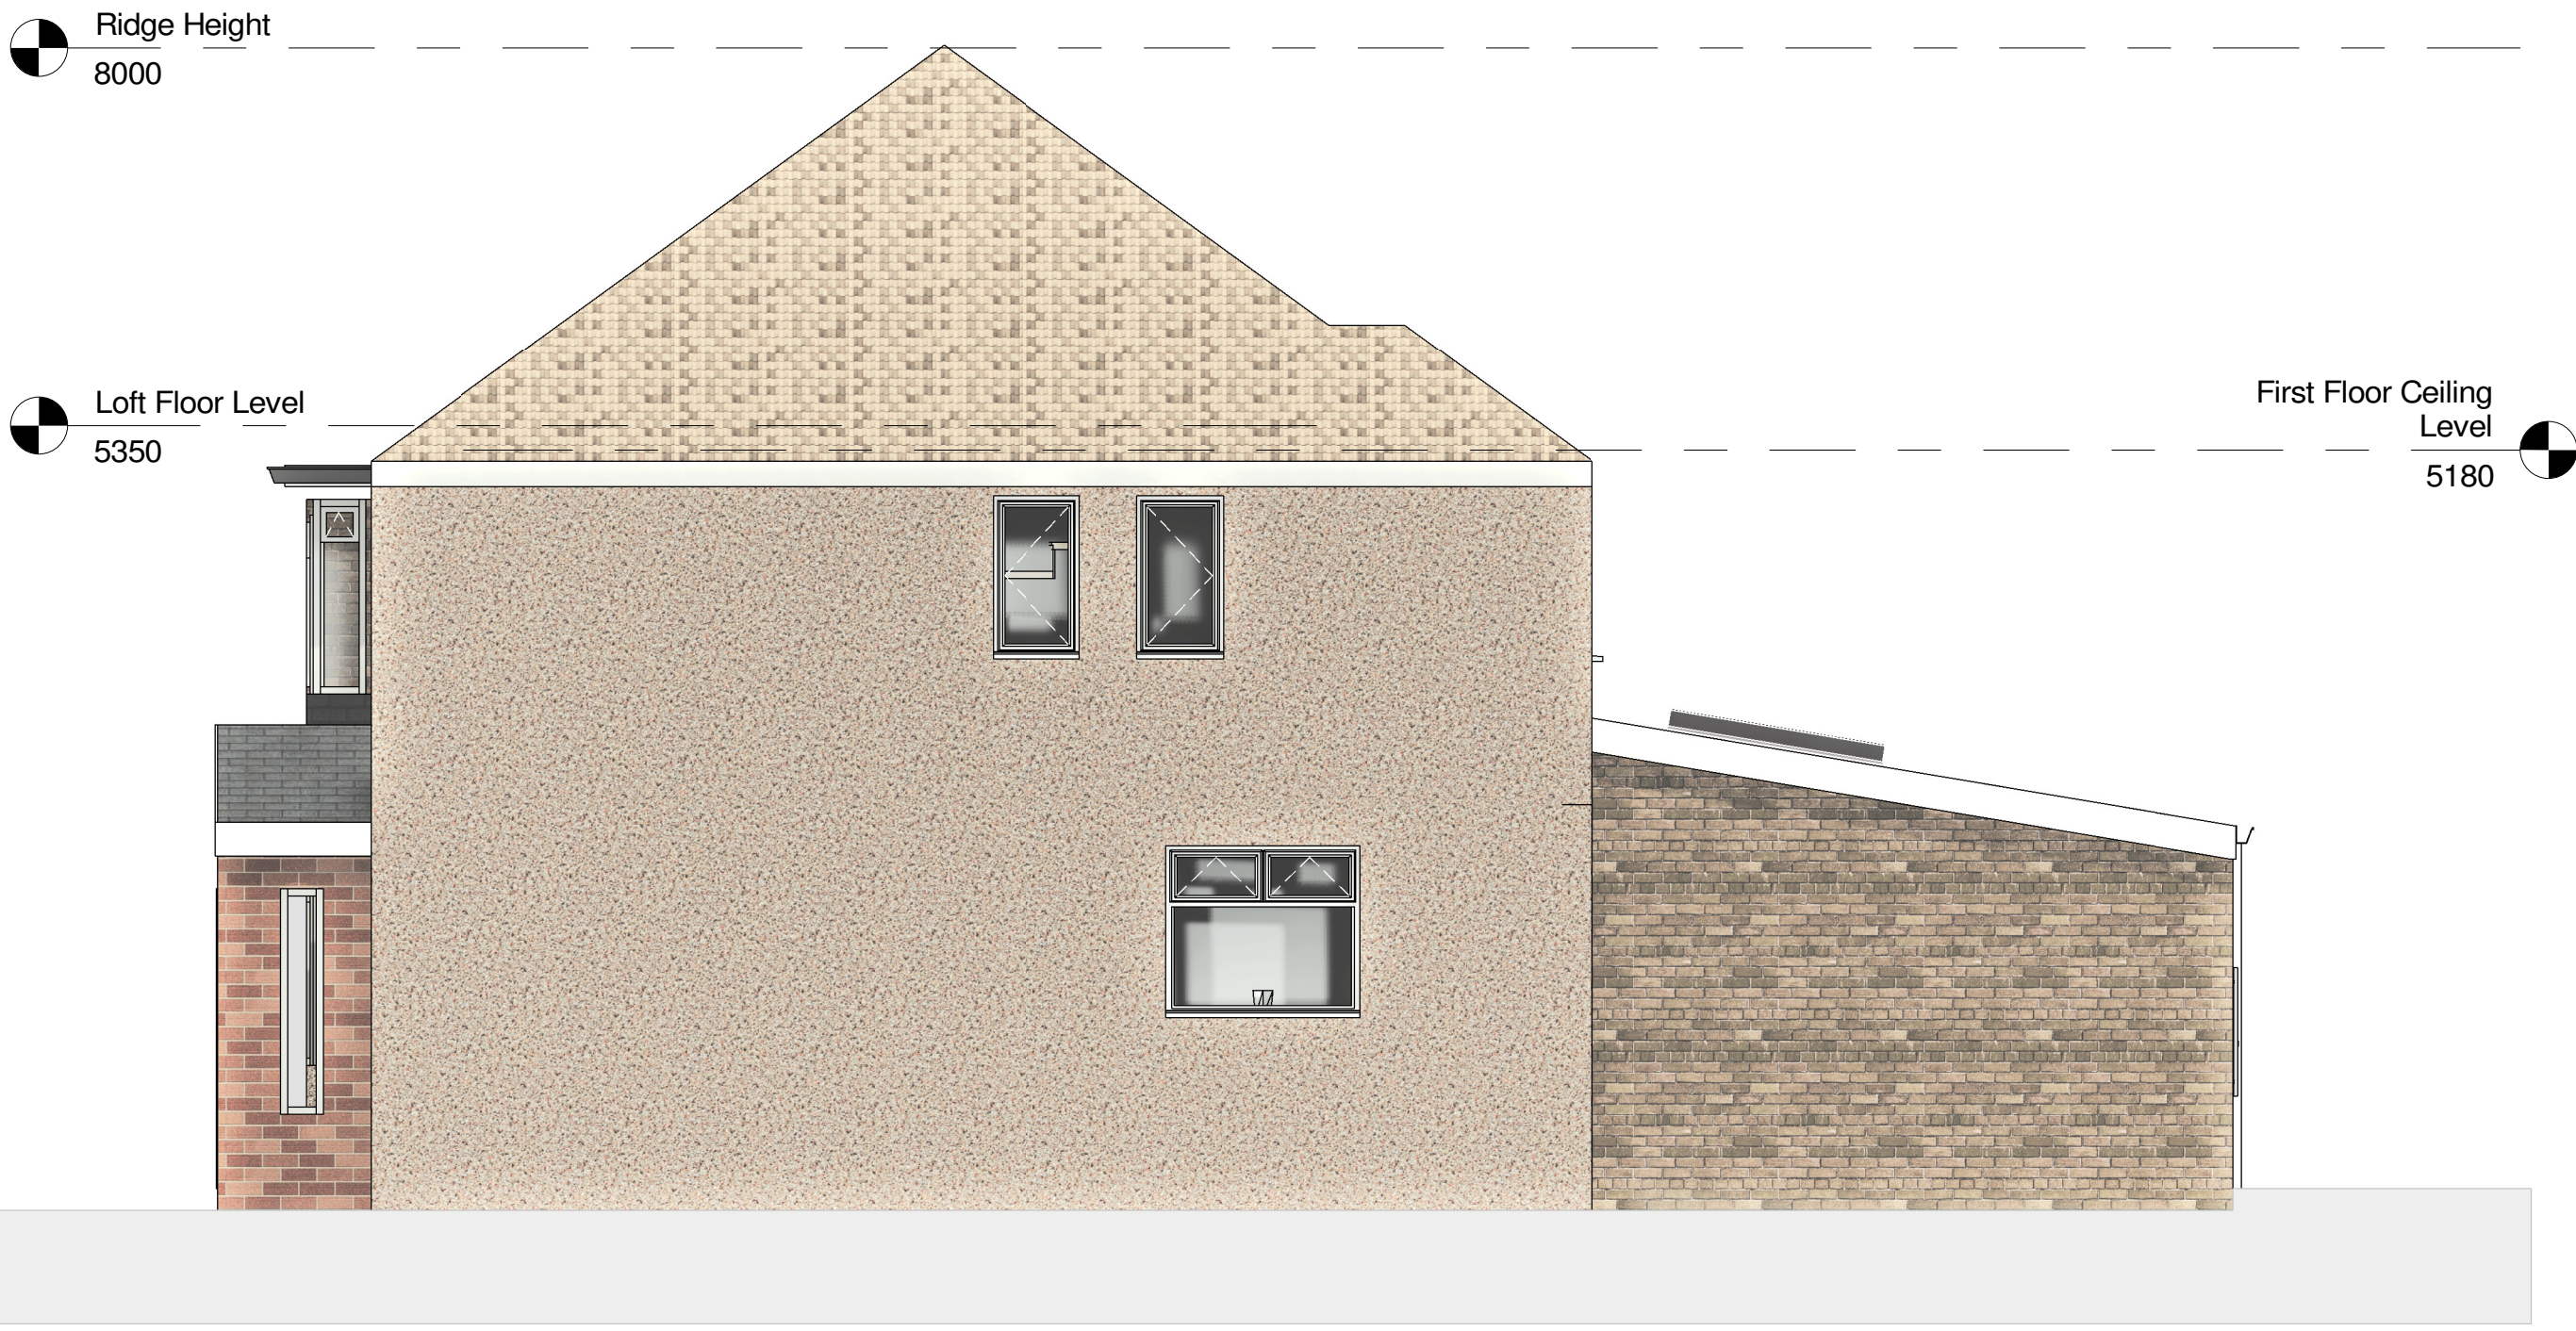


7 Existing East Elevation
1: 50

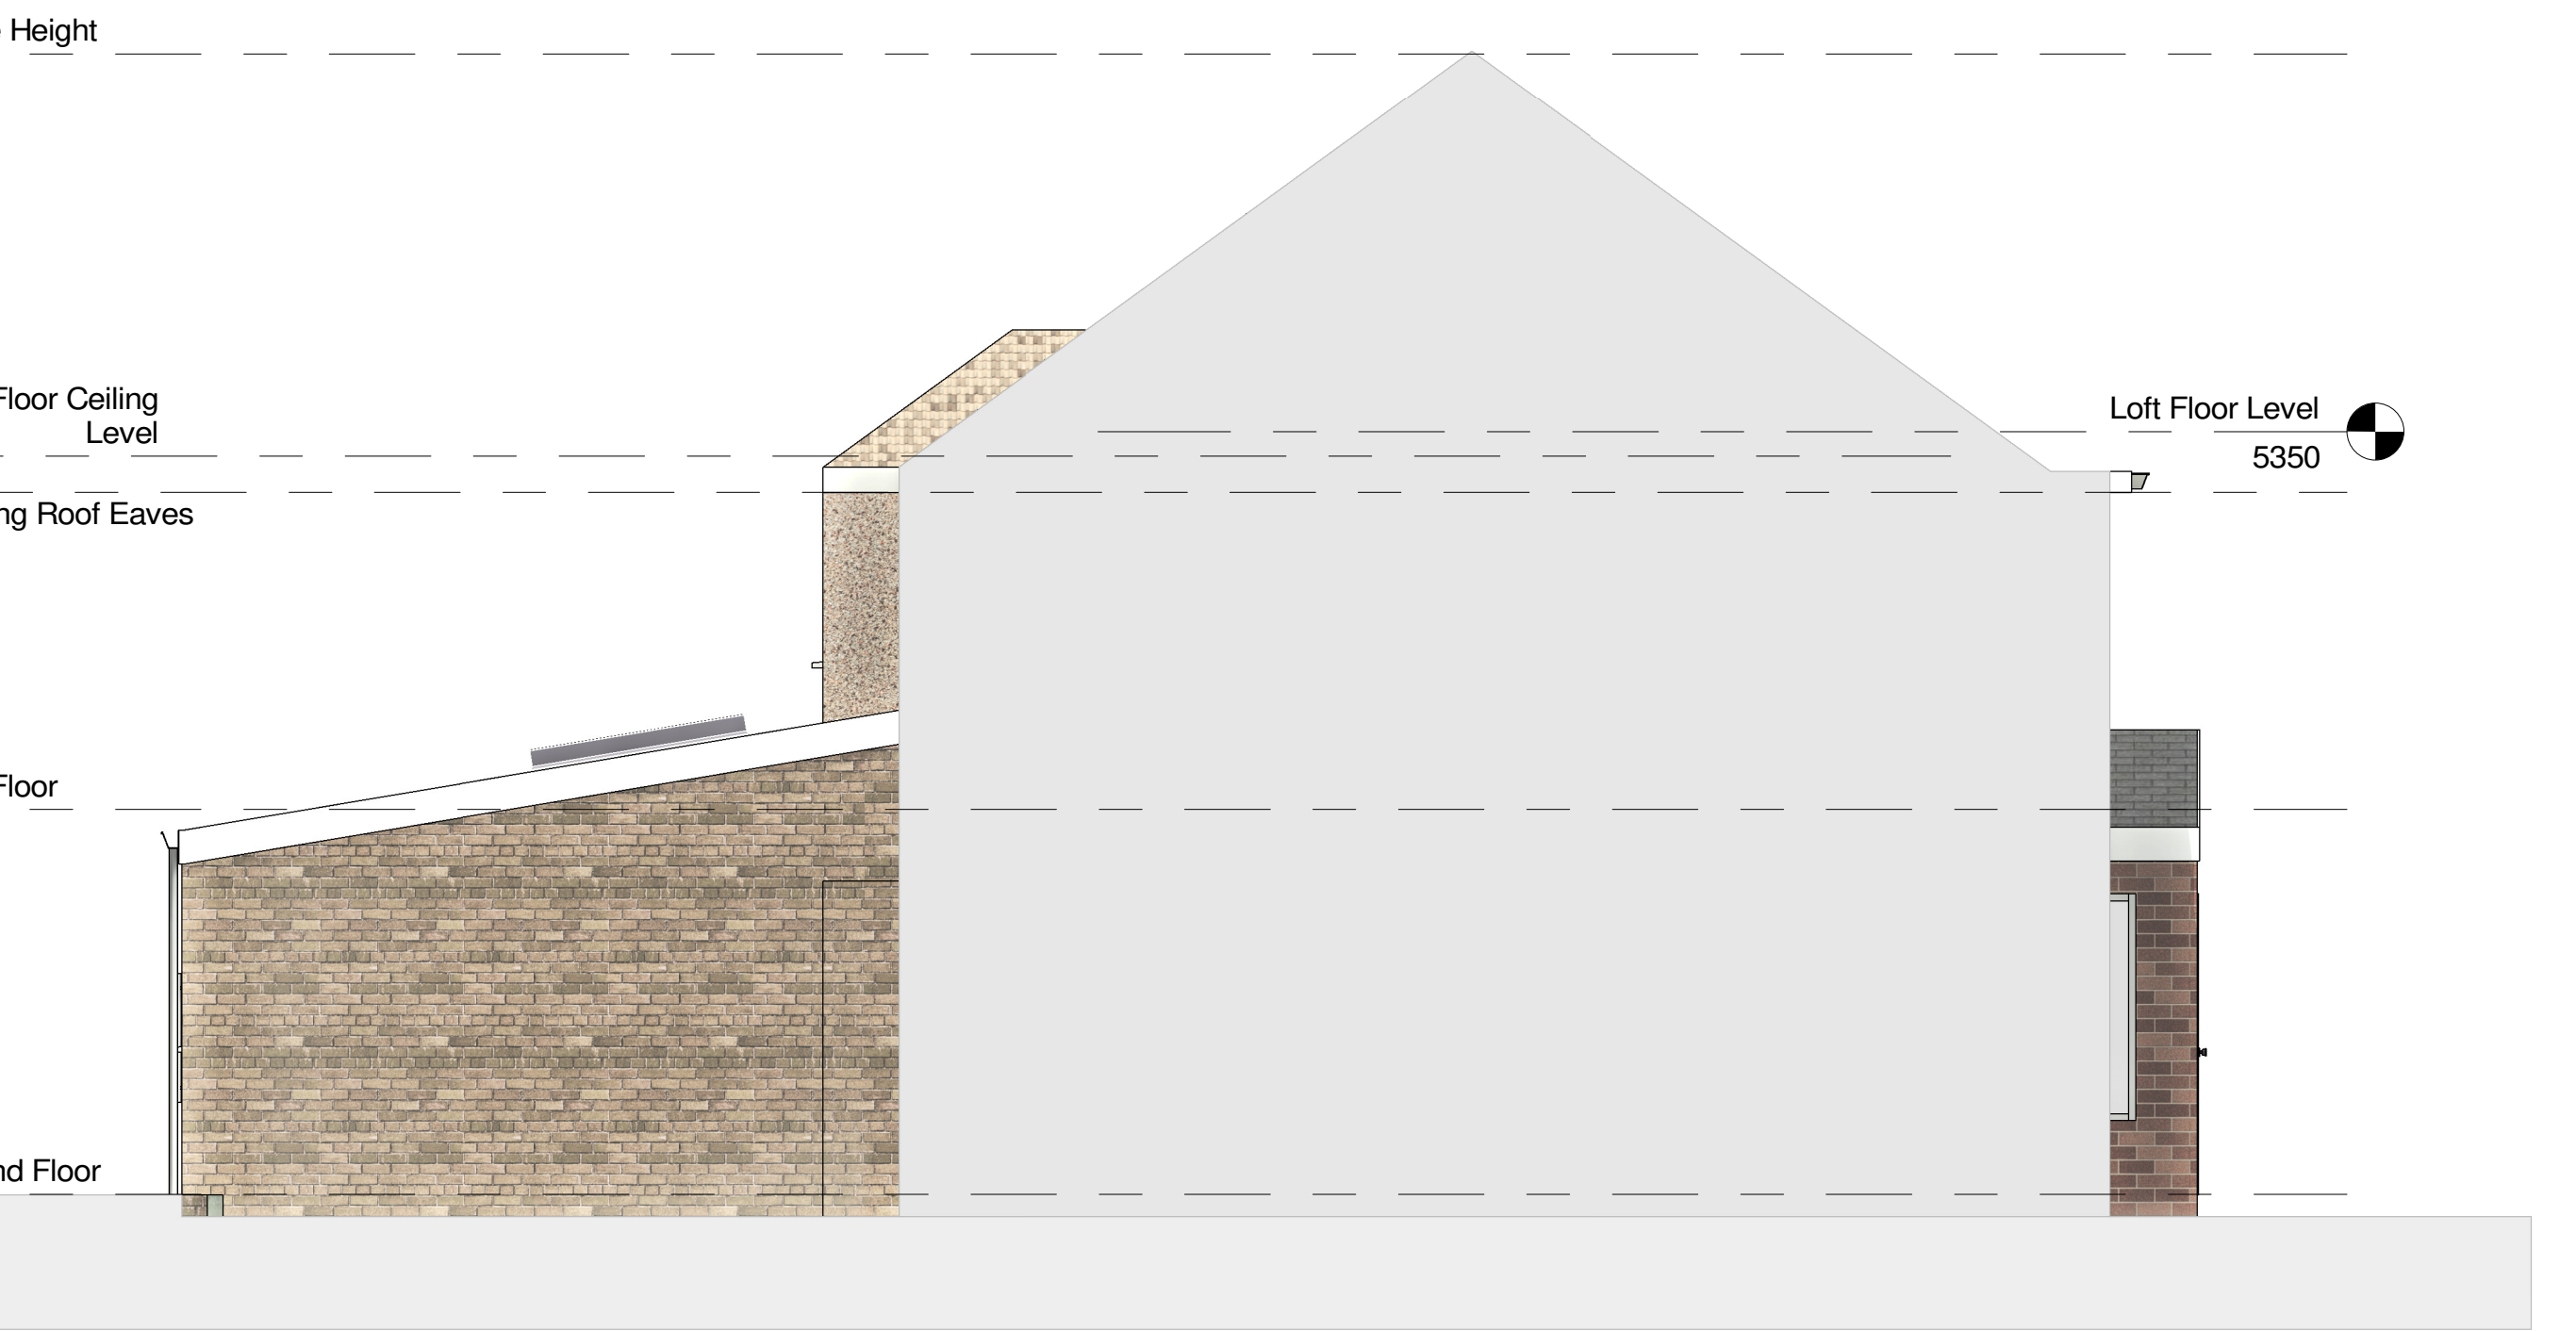


8 Existing West Elevation
1: 50

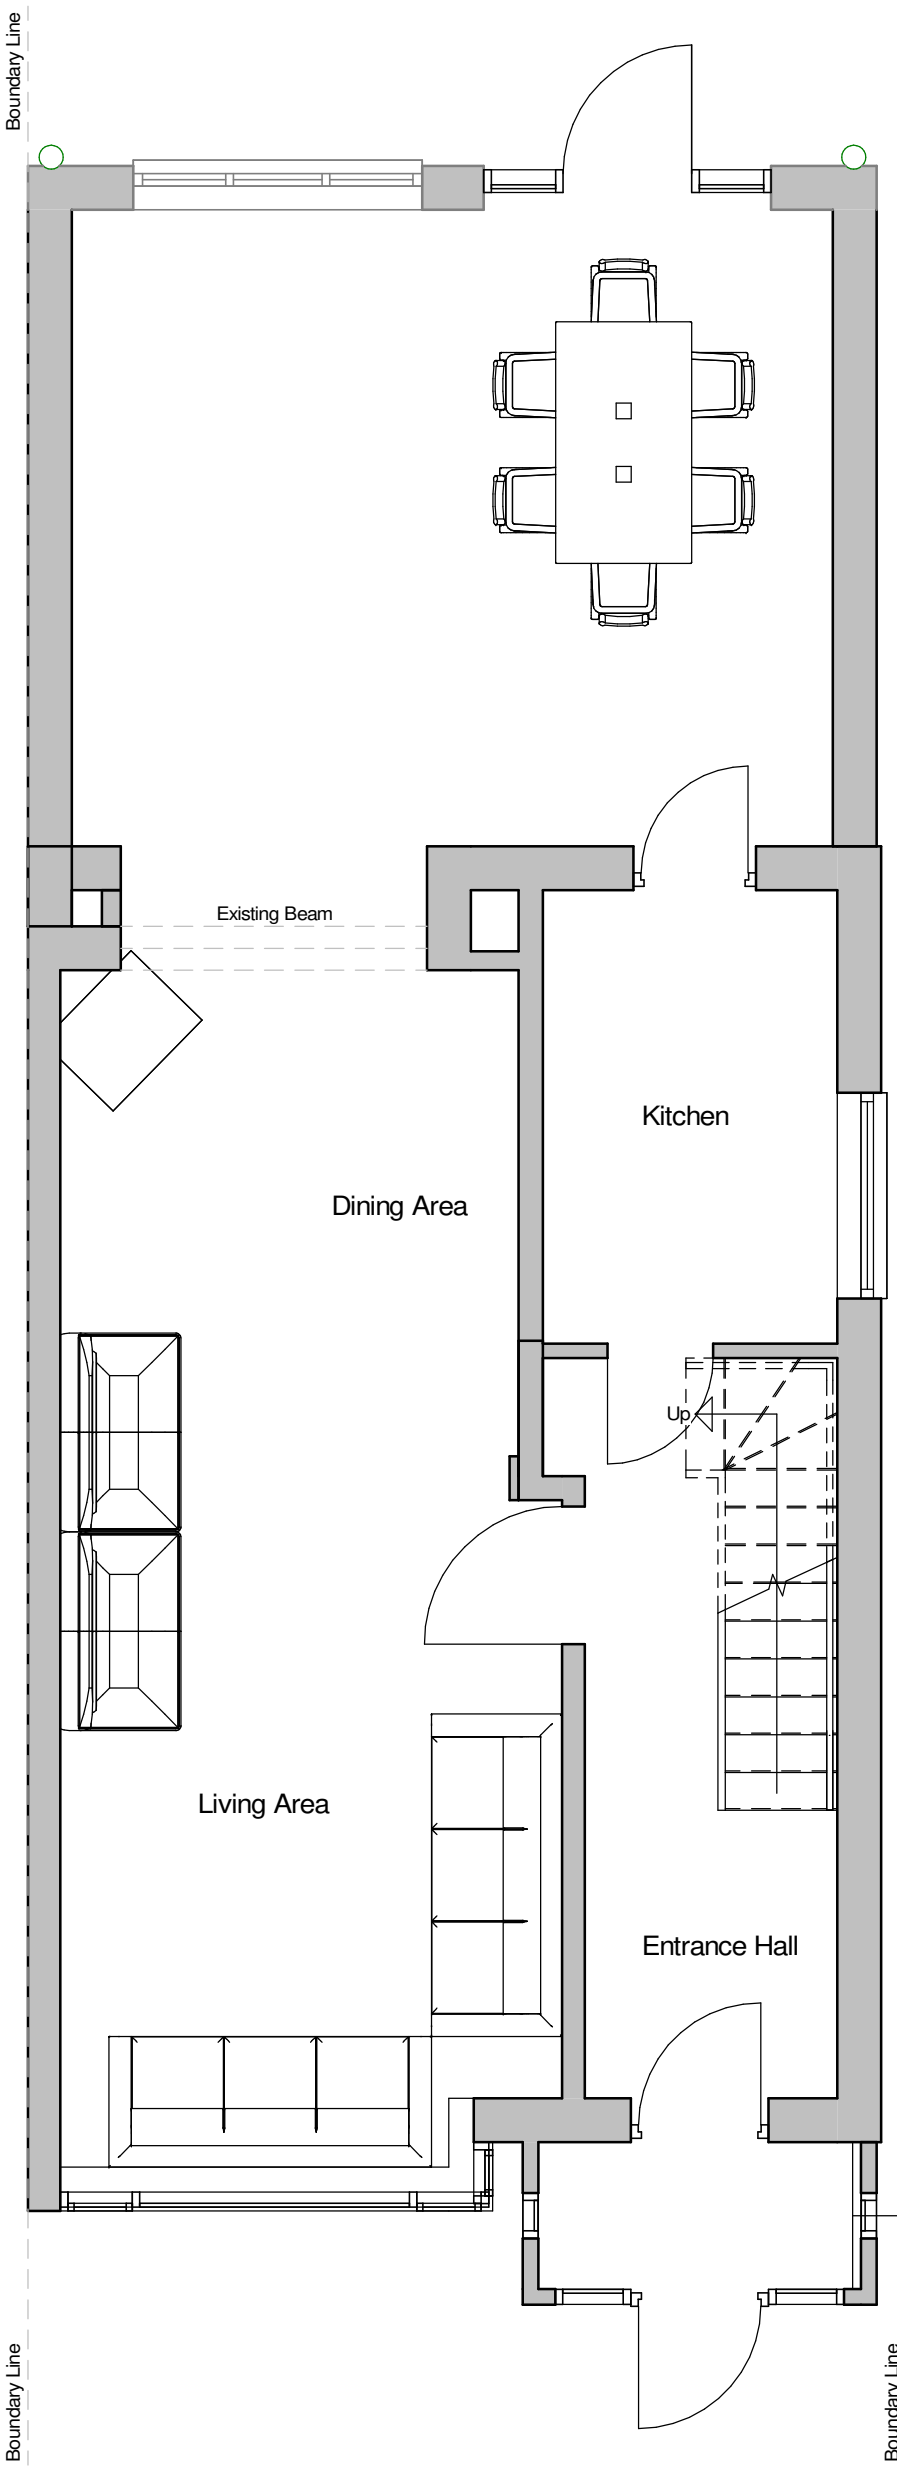


1 Existing Ground Floor Plan-(Unchanged)
1: 50

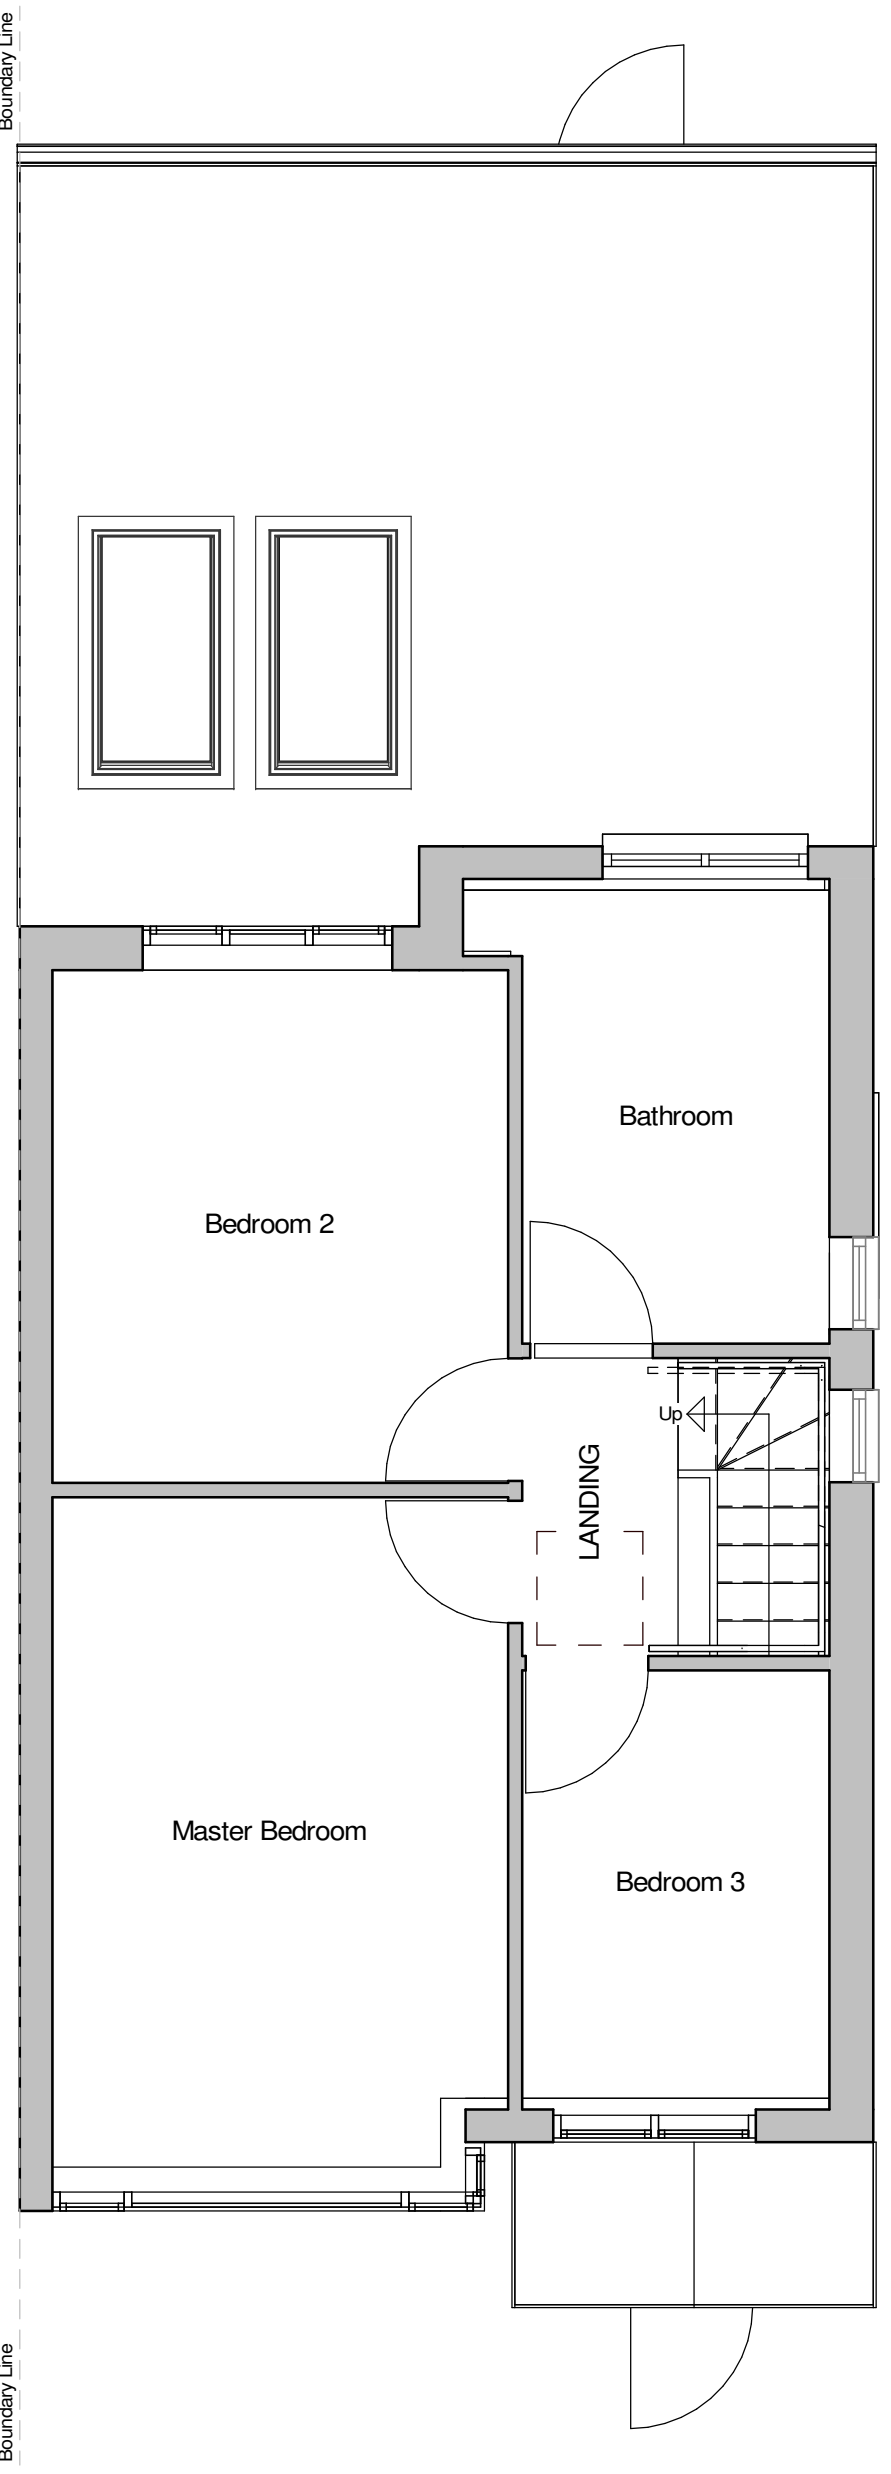


2 Existing First Floor Plan
1: 50

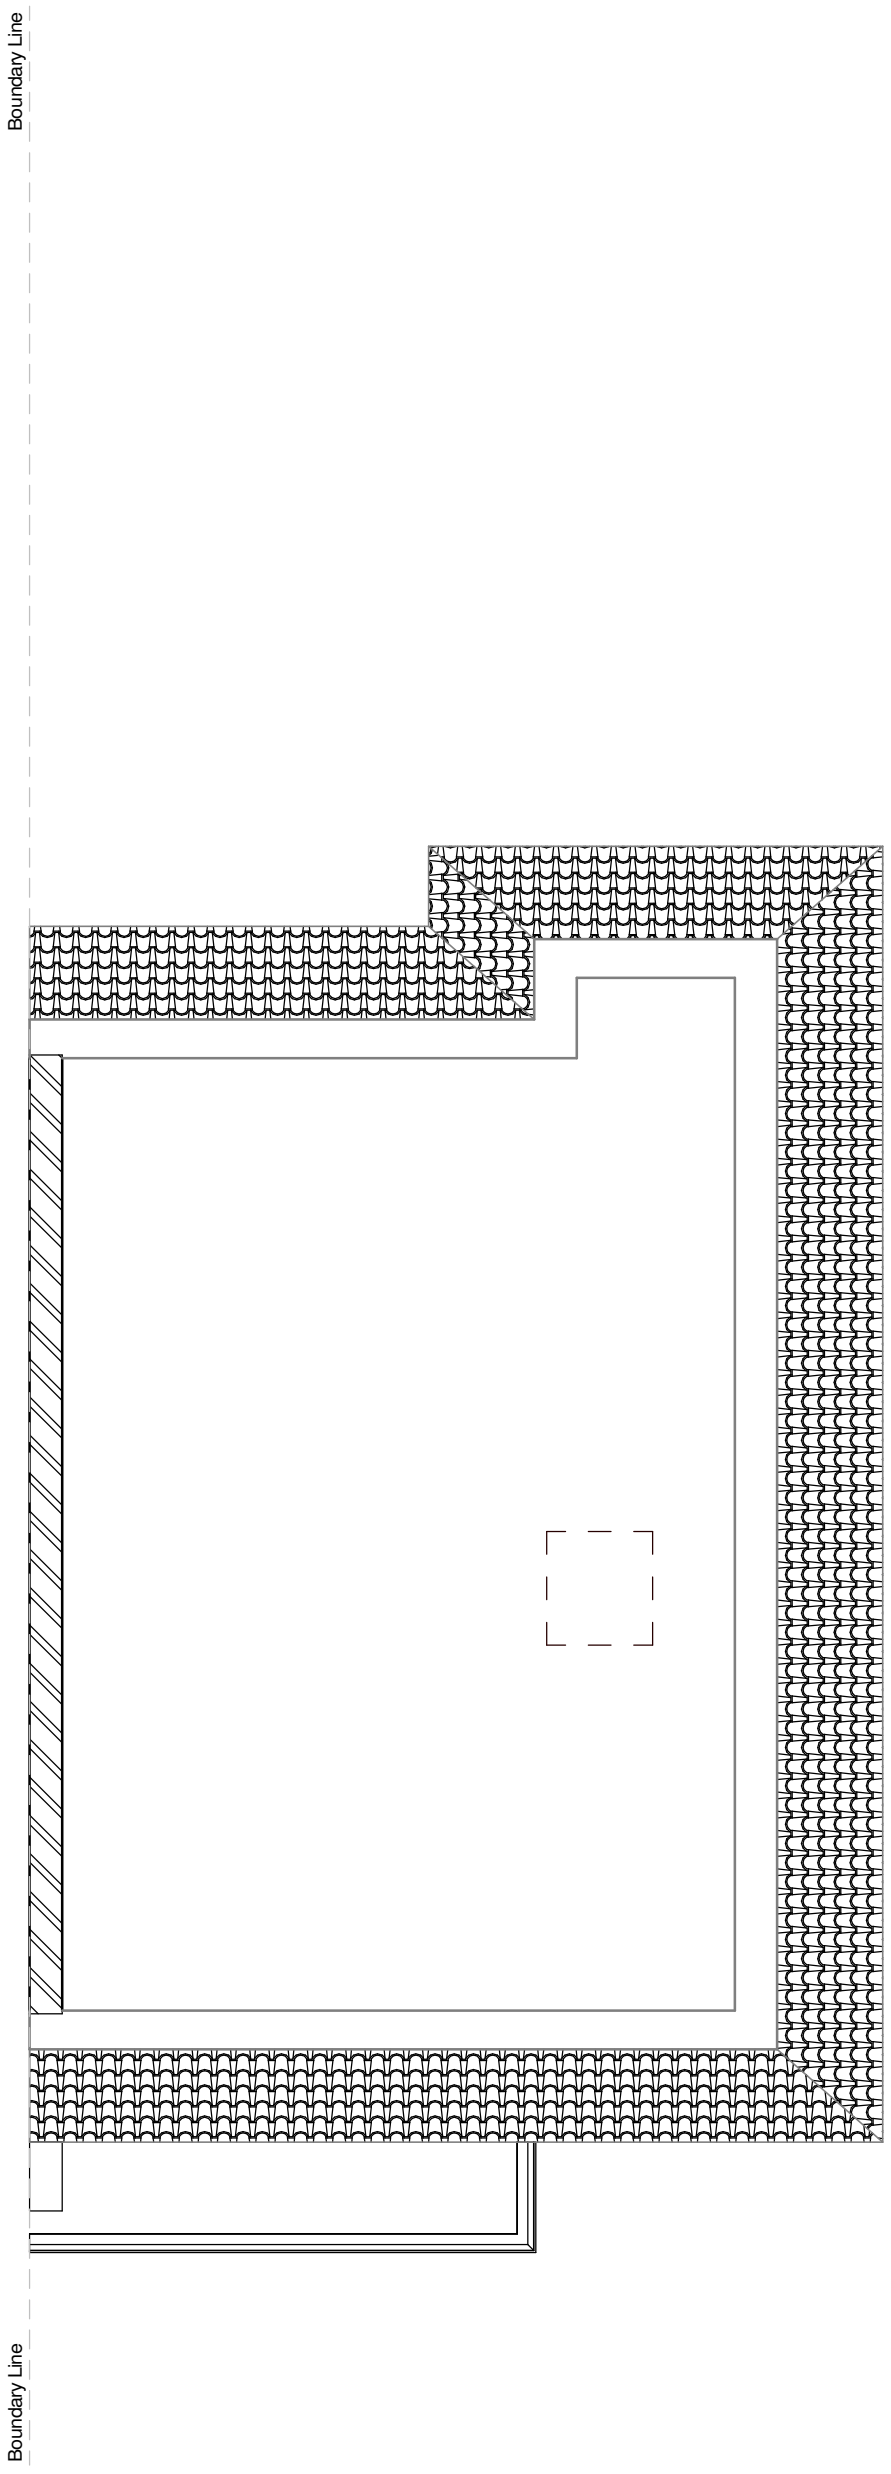

3 Existing Loft Floor Plan
1: 50

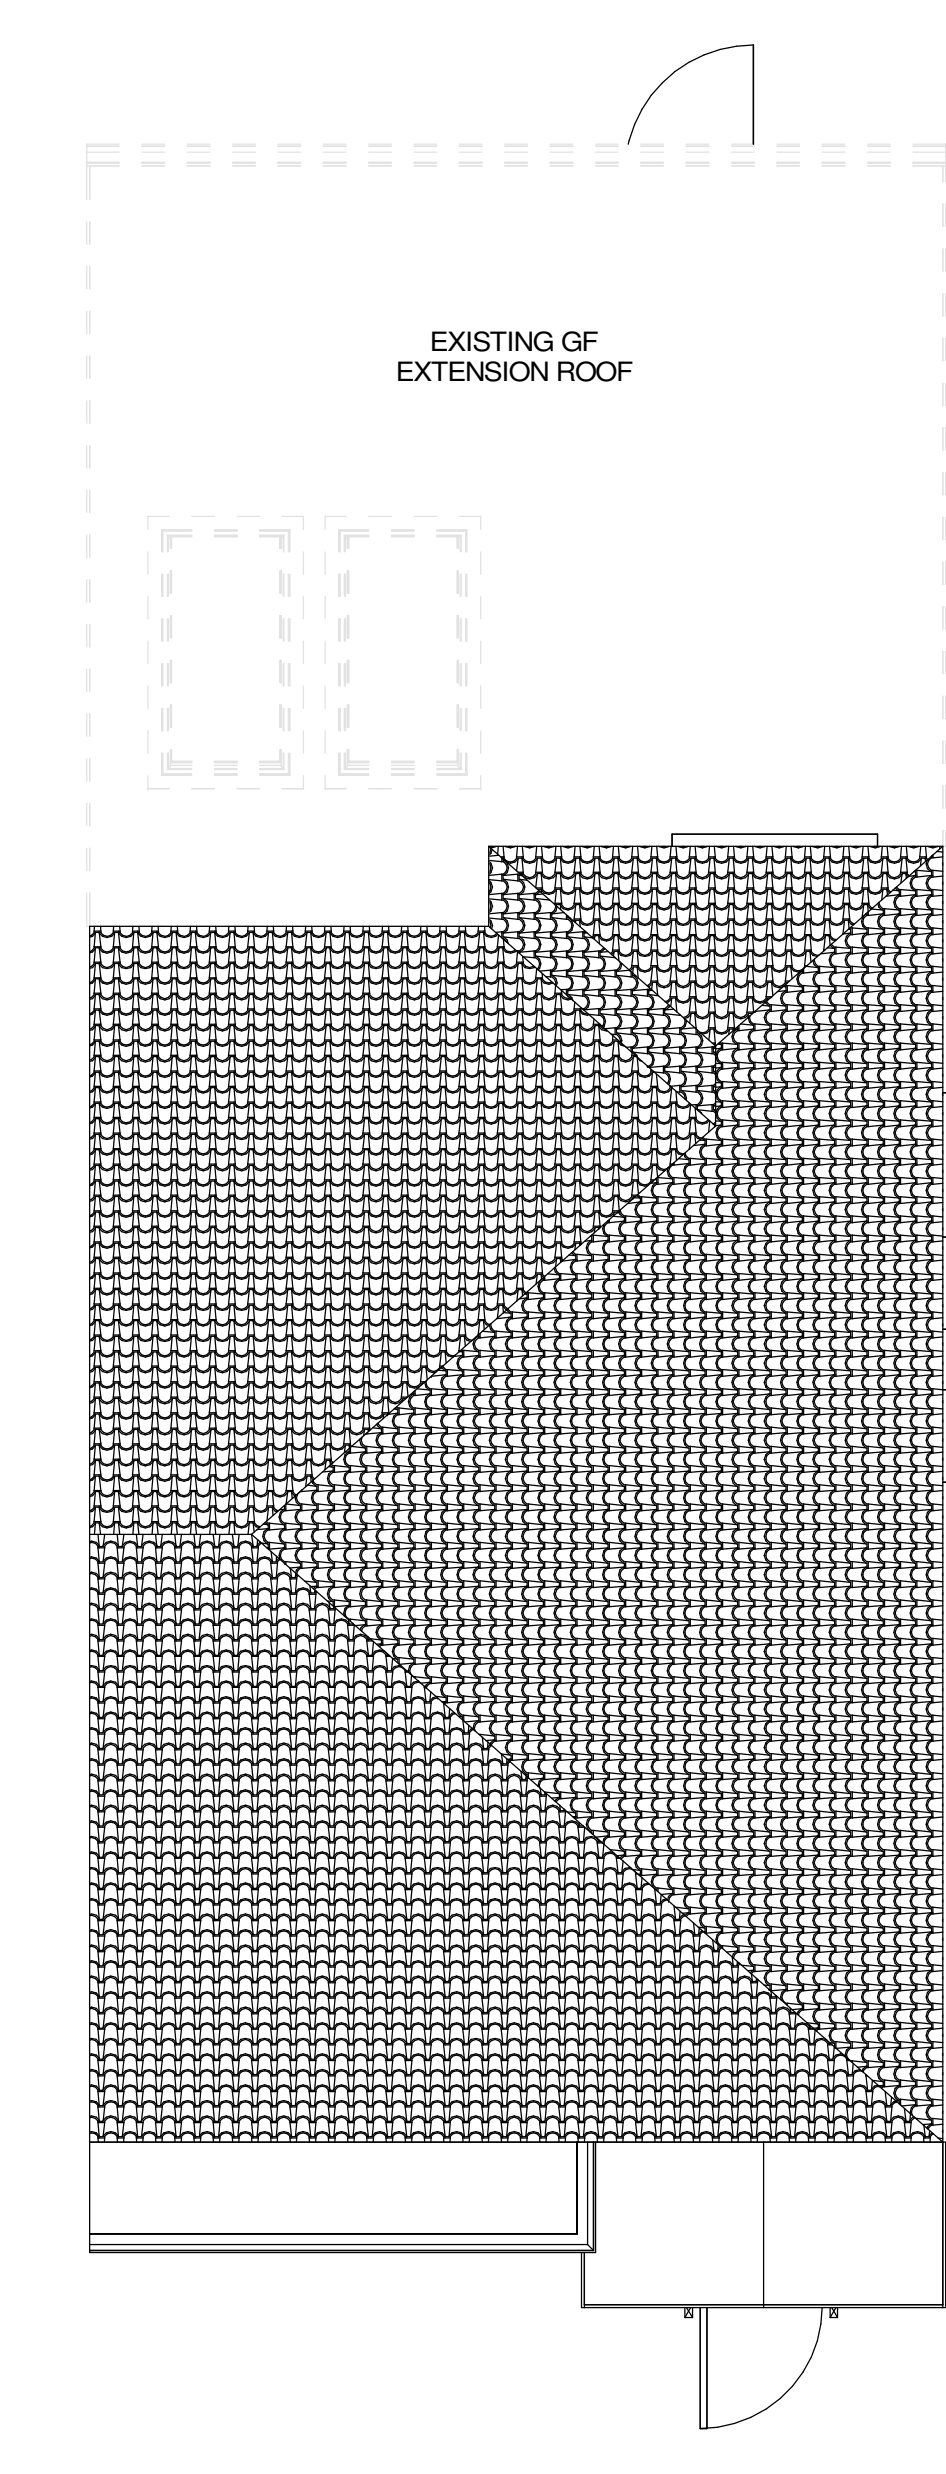

4 Existing Loft Roof Plan
1: 50

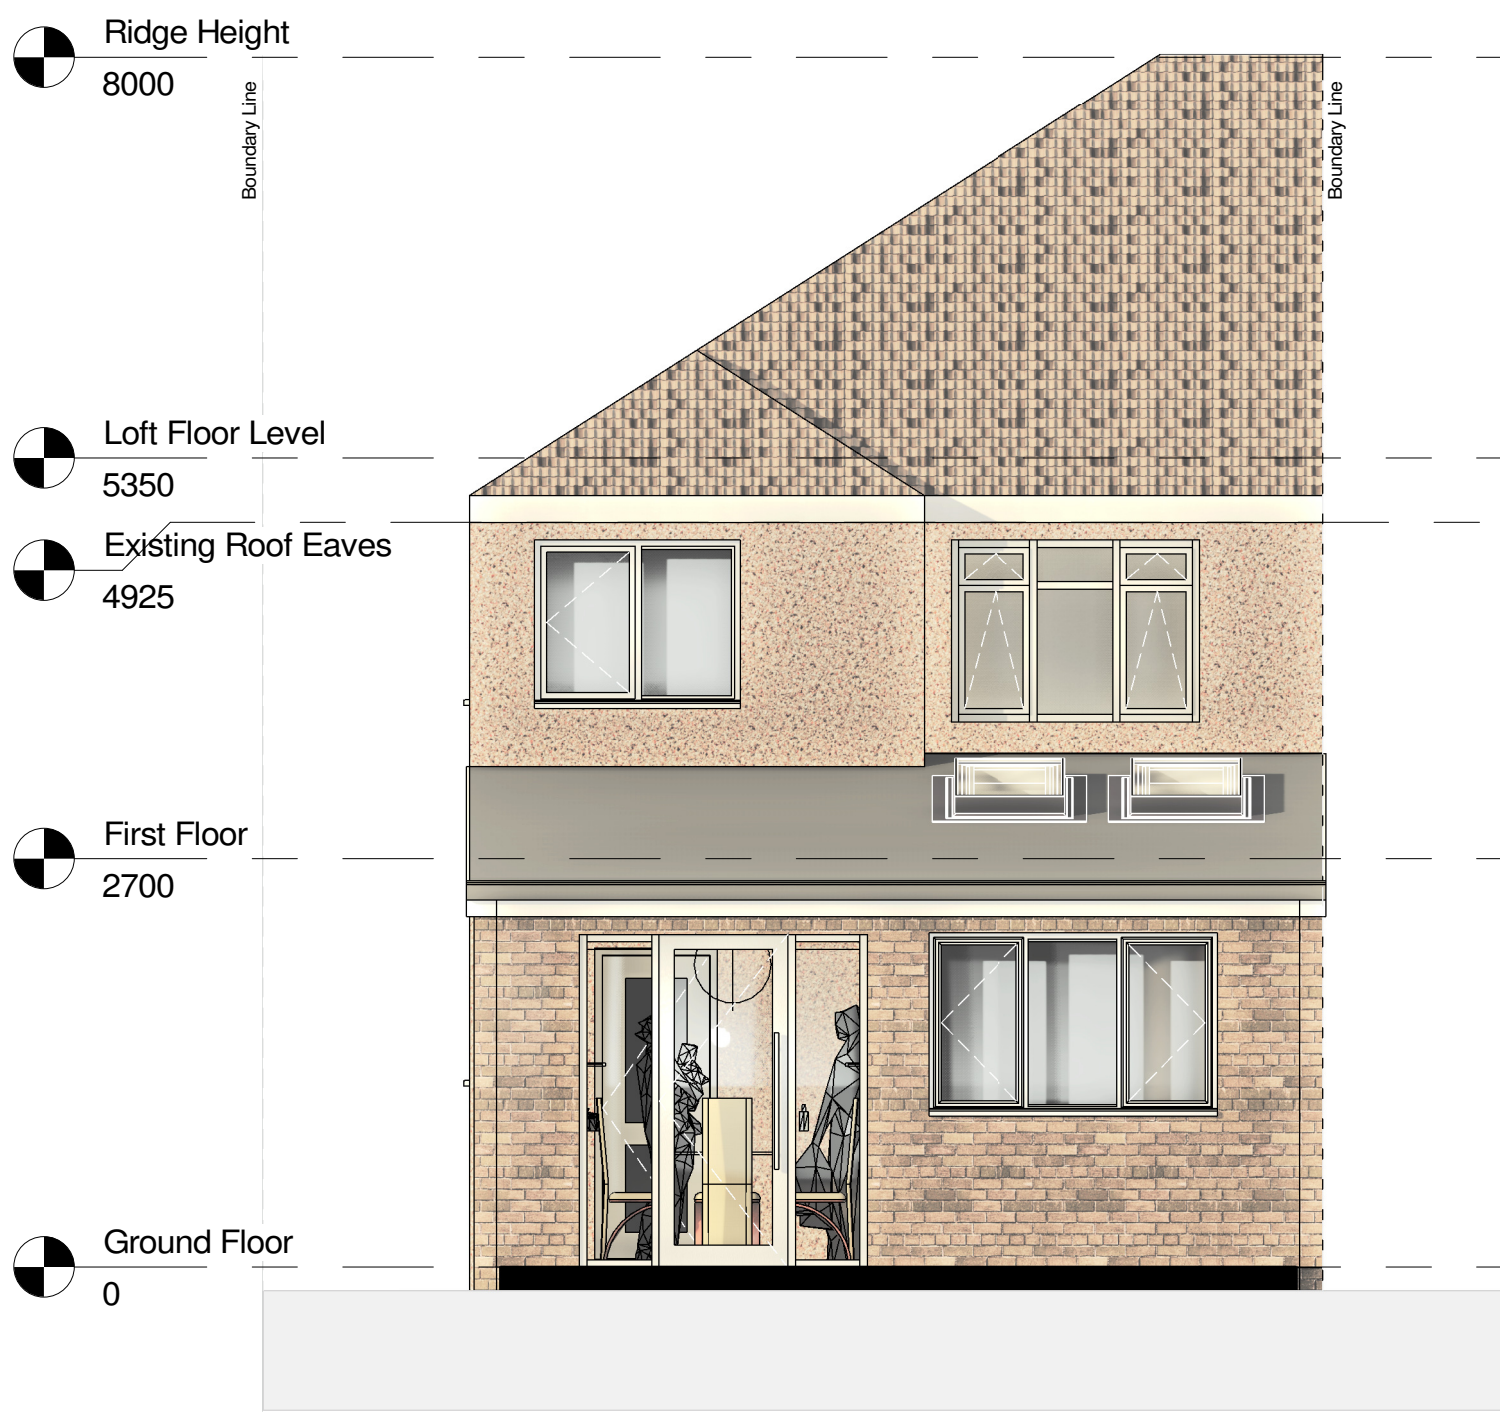

5 Existing North Elevation
1: 50



6 Existing South Elevation
1: 50