




Front Elevation - Existing Facing South



Front Elevation - Proposed Facing South

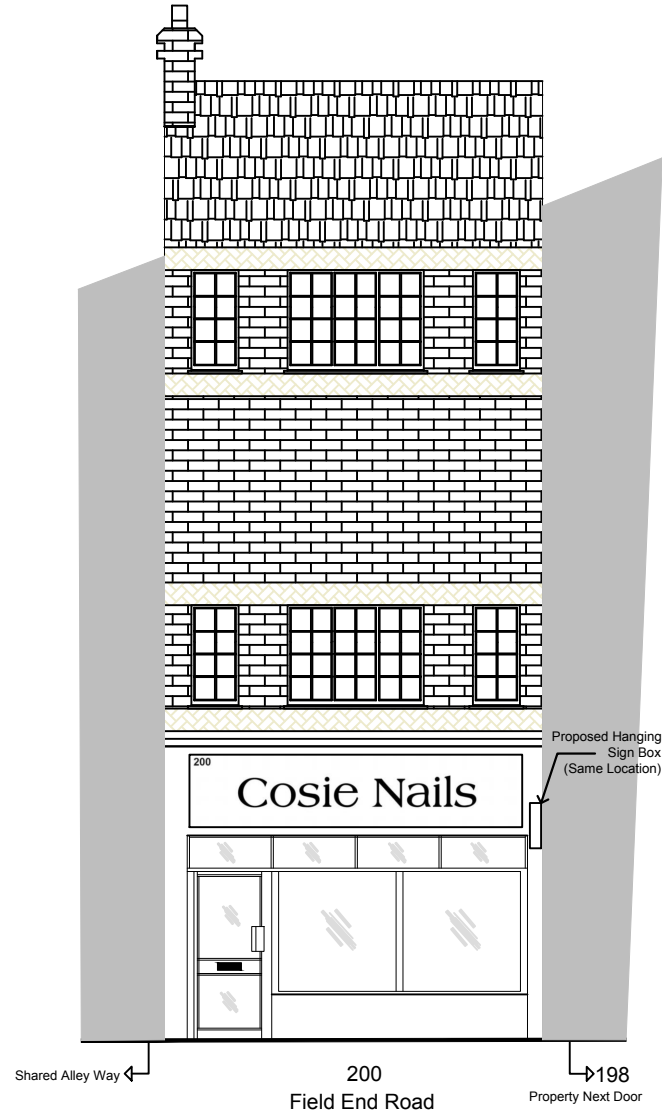

.....	.....	.....
REV.	DATE.	REVISIONS.

## SIGNAGE APPLICATION



44 Broadway, London, E15 1XH  
Tel: 07398272023  
admin@radon86.co.uk

CLIENT: Miss Thi Thuy Chung Tran  
PROJECT: 200, Field End Road  
Ruislip, HA5 1RF

SCALE: 1:100@A4 DATE: 28/10/2024

DRAW BY: MS CHECKER BY:

PROJECT NO. DRAWING NO. RIVISION  
24/071 A - 01ELEVATION ...

drawing title

EXISTING AND PROPOSED  
FRONT ELEVATIONS