




Front Elevation - Pre-Existing Facing South

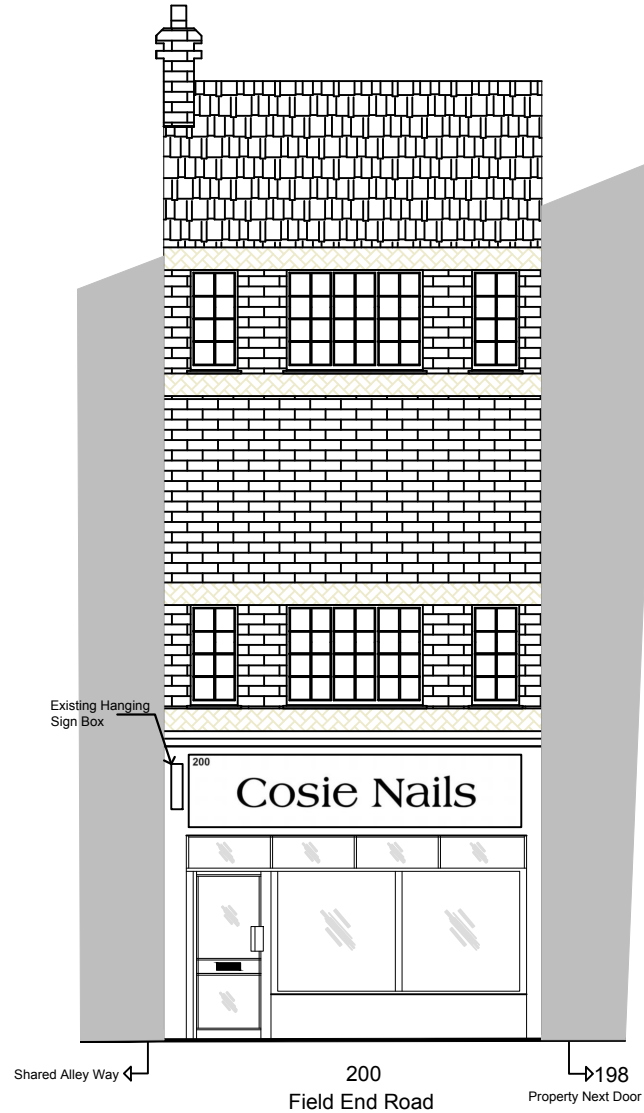

Front Elevation - Existing Facing South



.....		
REV.	DATE.	REVISIONS.

SIGNAGE APPLICATION



44 Broadway, London, E15 1XH
Tel: 07398272023
admin@radon86.co.uk

CLIENT: Miss Thi Thuy Chung Tran
PROJECT: 200, Field End Road
Ruislip, HA5 1RF

SCALE: 1:100@A4 DATE: 28/11/2024

DRAW BY: MS CHECKER BY:

PROJECT NO. DRAWING NO. RIVISION

24/071 A - 01ELEVATION 1

drawing title

PRE- EXISTING AND EXISTING
FRONT ELEVATIONS