

**Key**

© Arcadia-Designs - This document and its design content is the copyright of ARCADIA-DESIGNS GROUP Ltd (Arcadia-Designs) and should NOT be copied or reproduced without written consent of the practice.  
This drawing should be read in conjunction with all other information including project specification. Use written dimensions only and DO NOT scale. Site dimensions to be checked on site prior to ordering materials.



T: 07562740771 E: admin@arcadia-designs.co.uk  
W: www.arcadia-designs.co.uk

**Project**  
Part Double Storey Rear , Single Storey Side and Outbuilding


**Client**  
Hussain Chaudry  
**Address**  
23 Lilac Place  
Yiewsley  
West Drayton, UB7 8LR

**Drawing Title**  
Ground Floor Plan

**Date** 20th May 2025 **Scale** 1:100 @ A3 **Drawn** SH

**Drawing Number** HLPC PL-201 **Revision** B

**PLANNING**

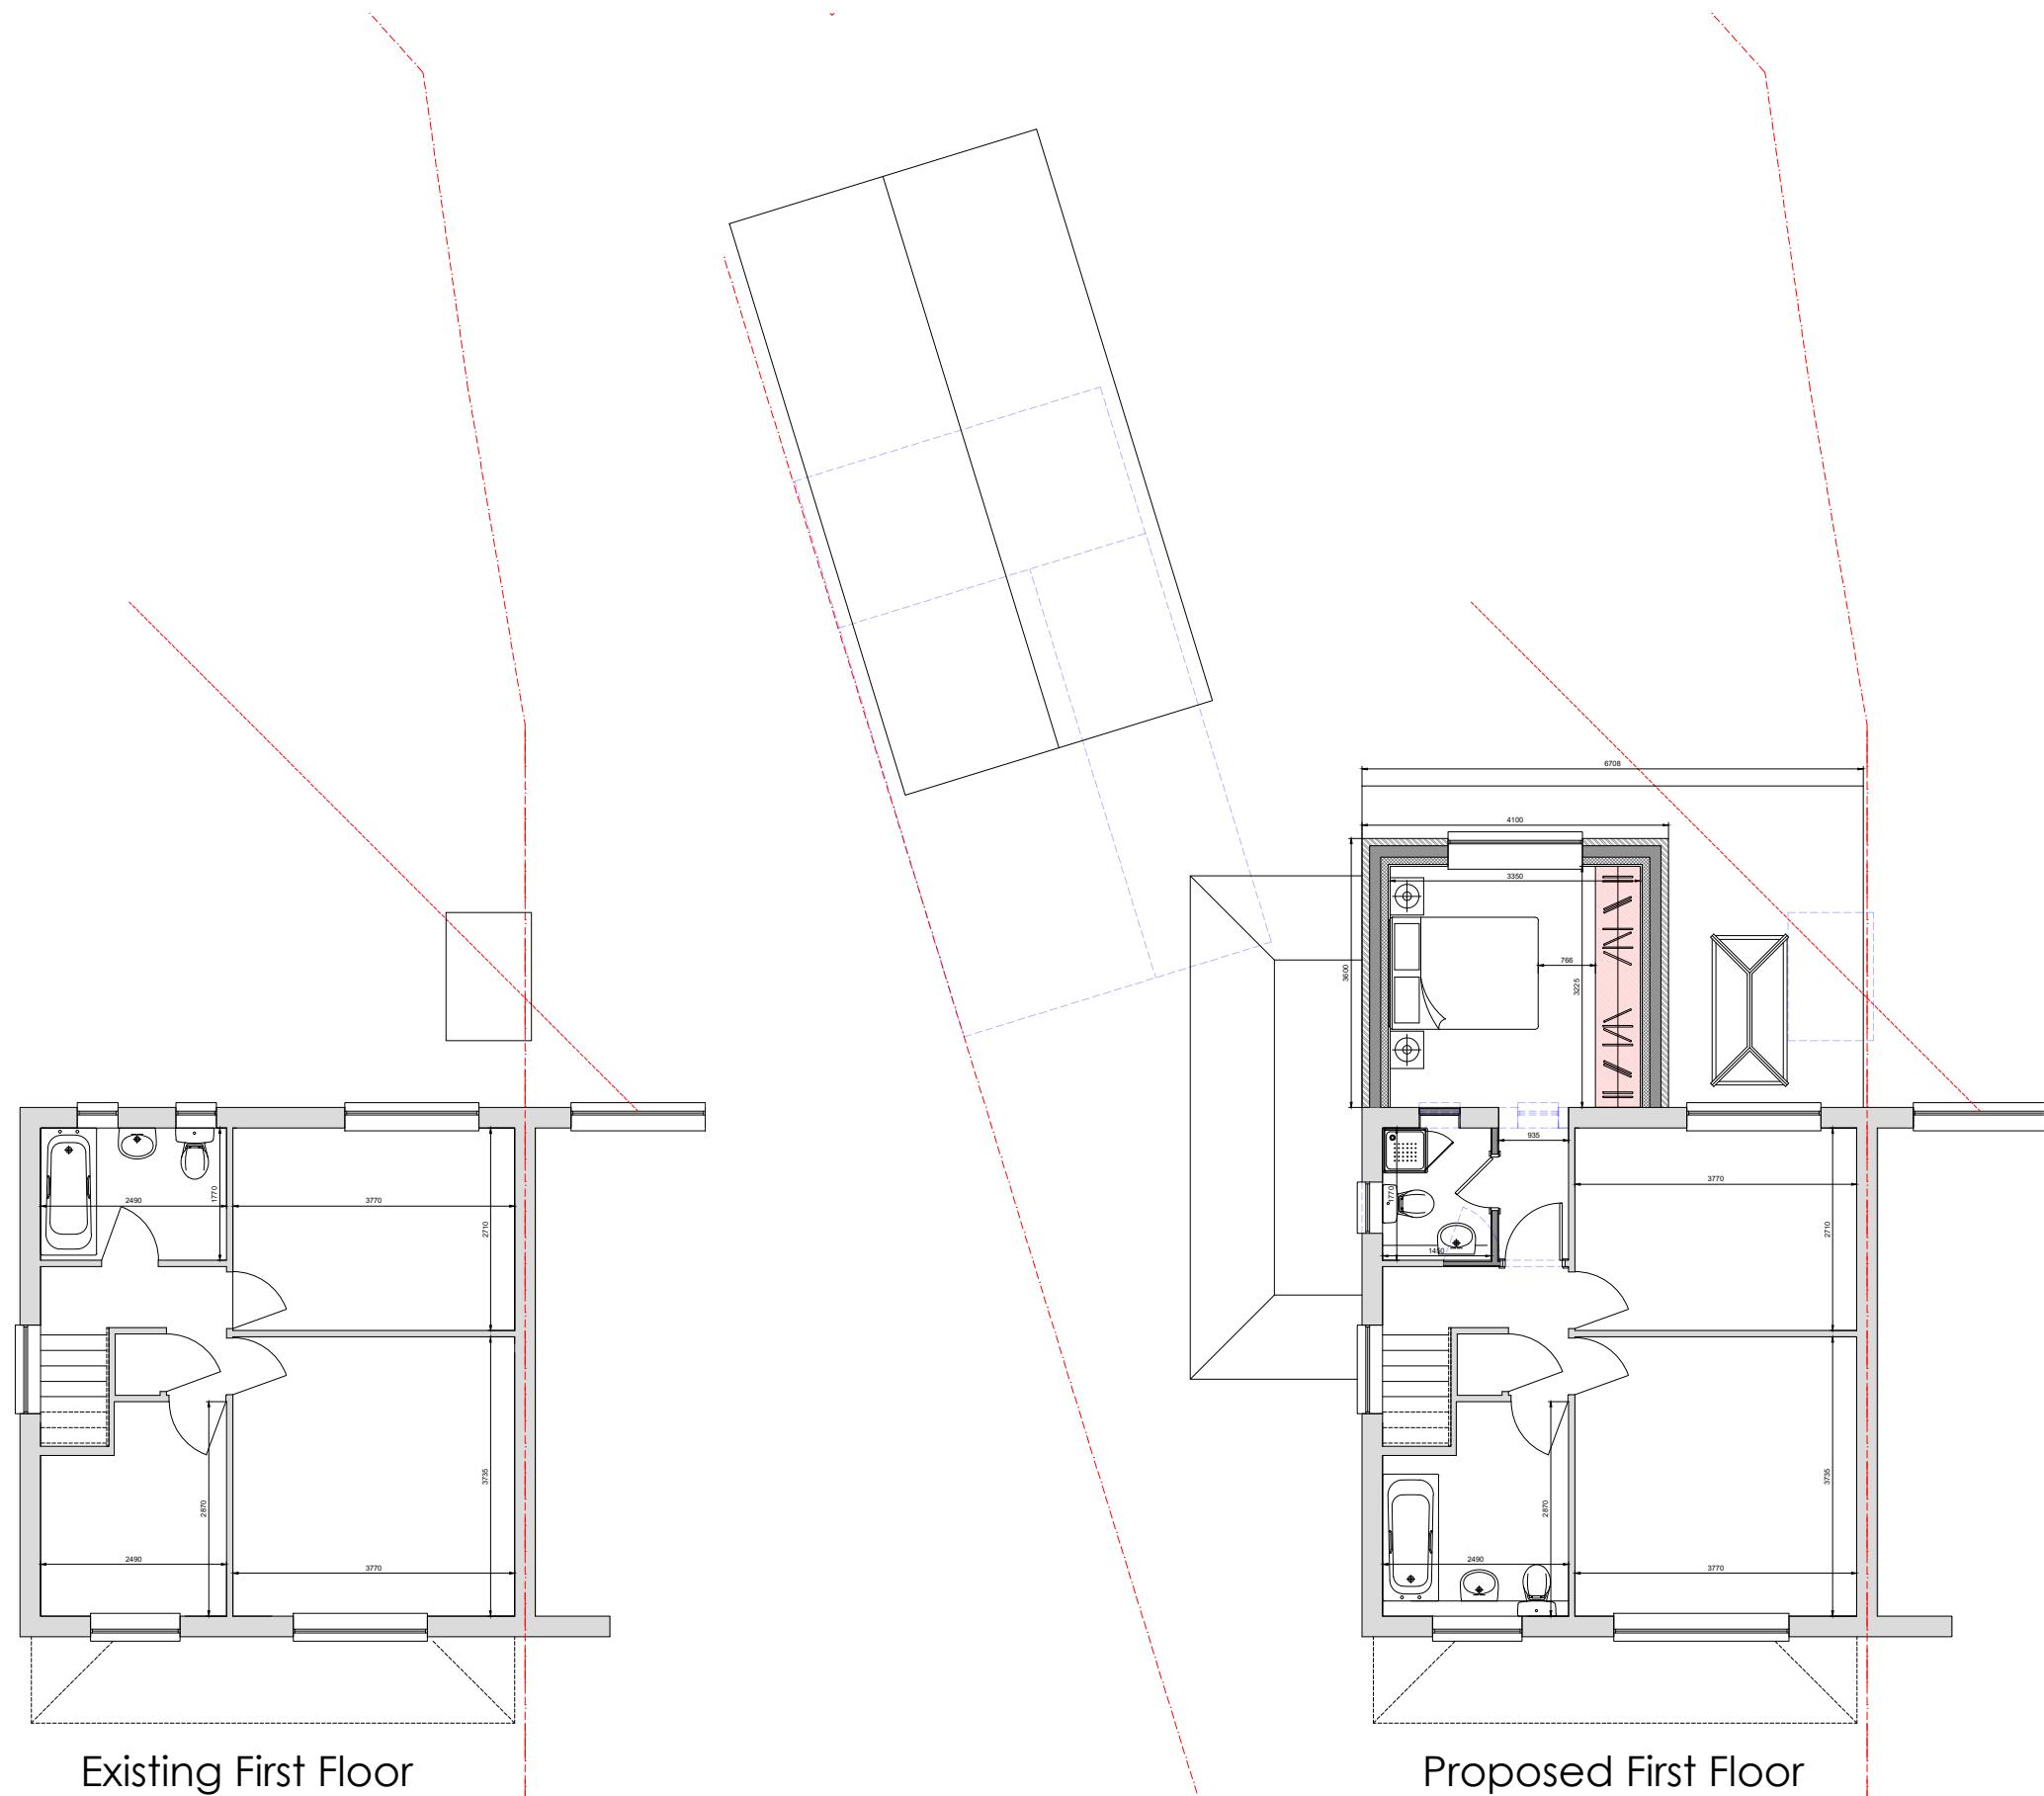

Scale 1:100



15