


Key



Existing Front Elevation



Existing Side Elevation

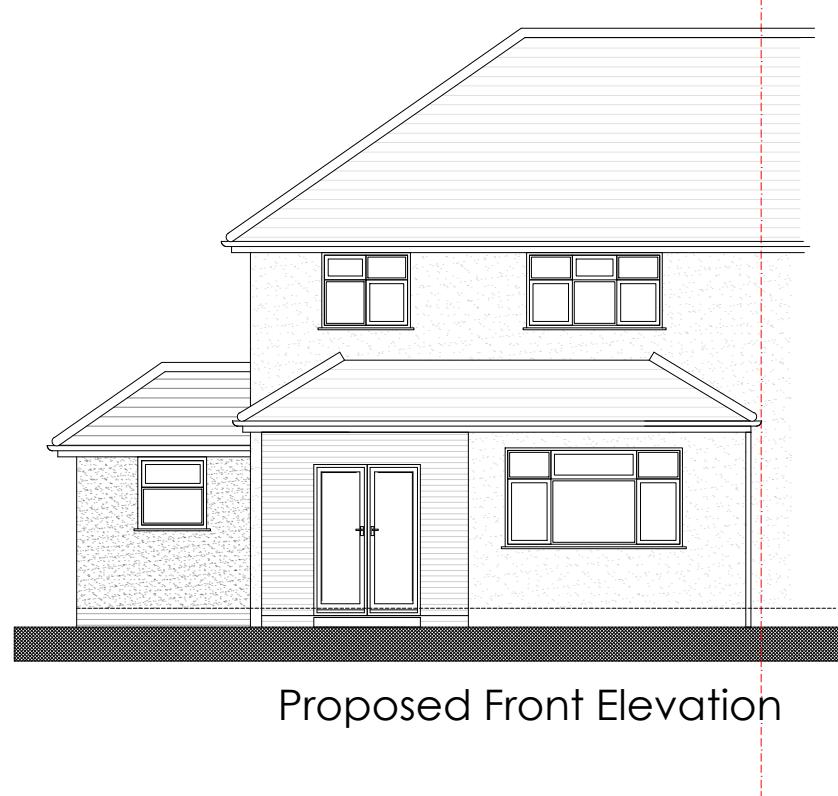

Proposed Front Elevation



Proposed Side Elevation

Scale 1:100



© Arcadia-Designs - This document and its design content is the copyright of ARCADIA-DESIGNS GROUP Ltd (Arcadia-Designs) and should NOT be copied or reproduced without written consent of the practice.

This drawing should be read in conjunction with all other information including project specification. Use written dimensions only and DO NOT scale. Site dimensions to be checked on site prior to ordering materials.



T: 07562740771 E: admin@arcadia-designs.co.uk
W: www.arcadia-designs.co.uk

Project
Part Double Storey Rear , Single Storey Side and Outbuilding

Client
Hussain Chaudry

Address
23 Lilac Place
Yiewsley
West Drayton, UB7 8LR

Drawing Title
Front And Side Elevations

Date 20th May 2025 **Scale** 1:100 @ A3 **Drawn** SH

Drawing Number HLPC PL-400 **Revision** B

PLANNING