






Existing Rear Elevation

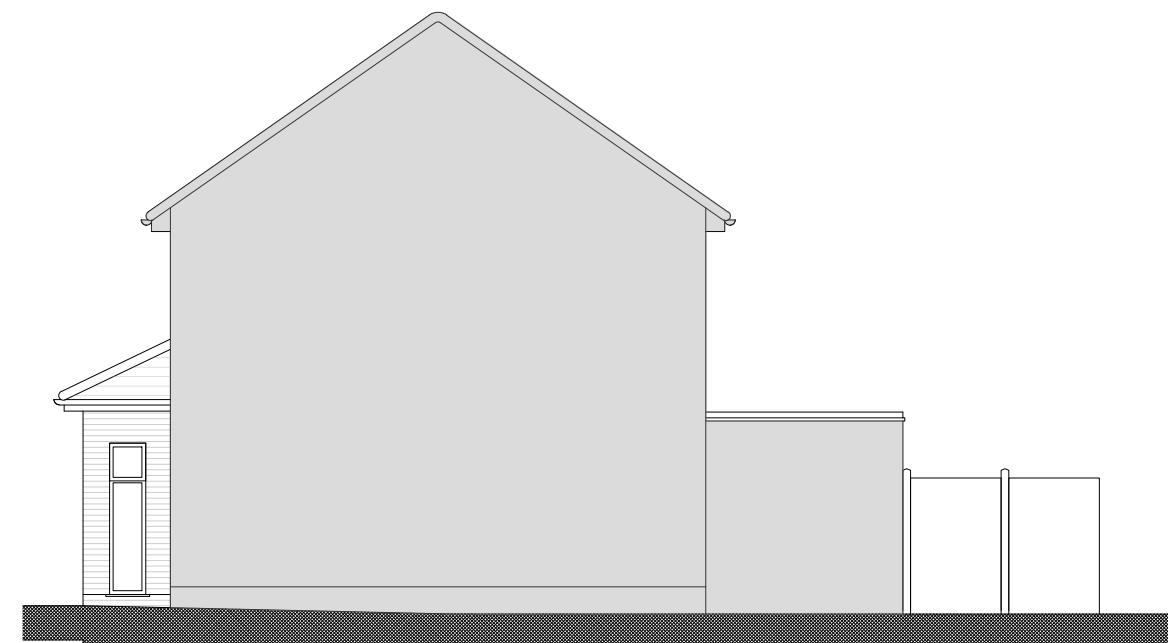

Existing Side Elevation

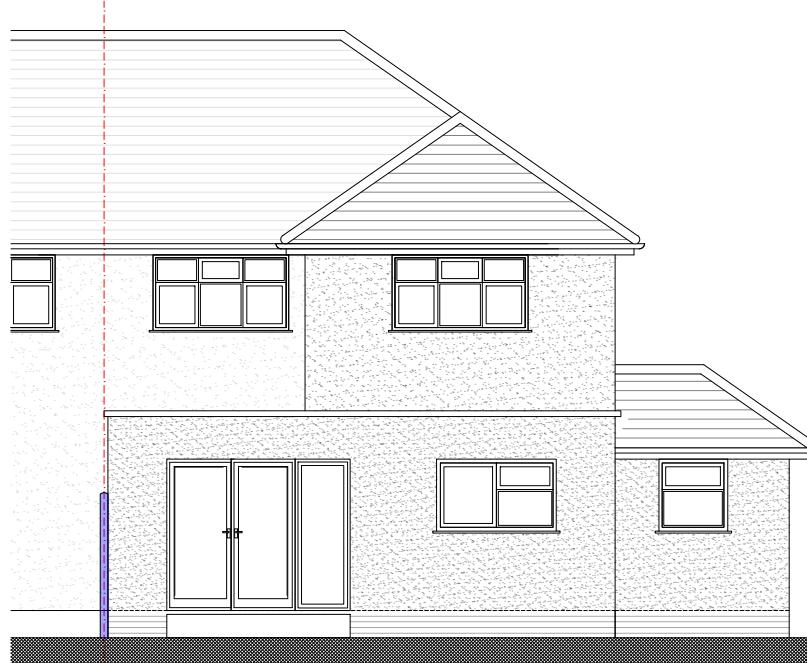

Proposed Rear Elevation

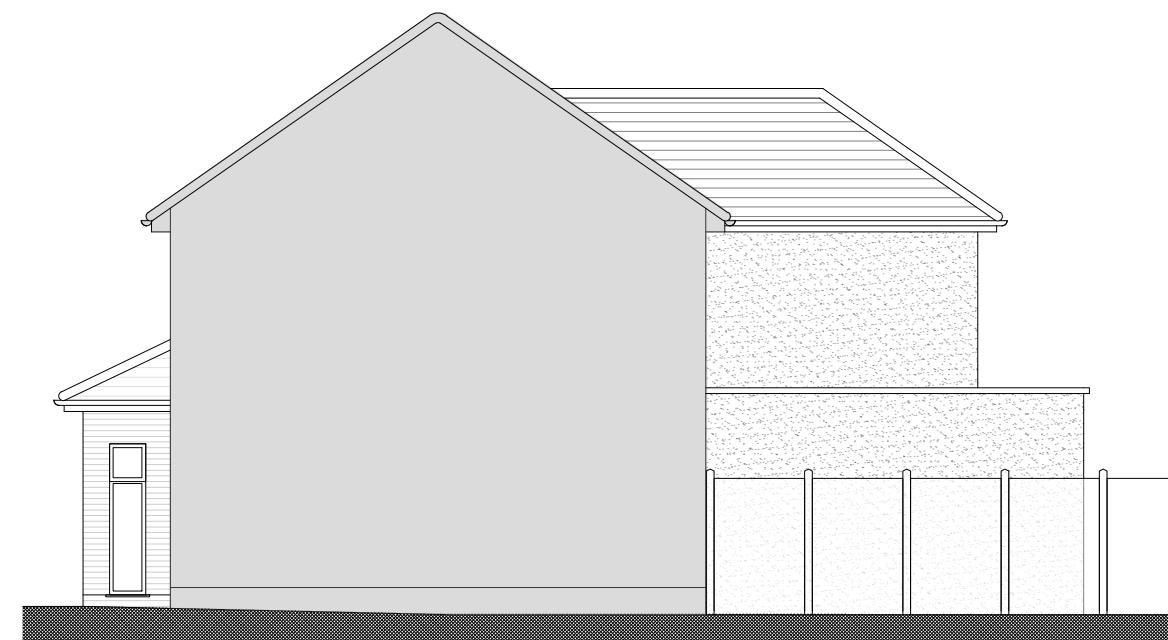

Proposed Side Elevation

Scale 1:100

0 1 2 3 4 5

10 15

Key

Rev	Date	Description
		Revisions

© Arcadia-Designs - This document and its design content is the copyright of ARCADIA-DESIGNS GROUP Ltd (Arcadia-Designs) and should NOT be copied or reproduced without written consent of the practice.

This drawing should be read in conjunction with all other information including project specification. Use written dimensions only and DO NOT scale. Site dimensions to be checked on site prior to ordering materials.



T: 07562740771 E: admin@arcadia-designs.co.uk
W: www.arcadia-designs.co.uk

Project
Single Storey 6m Prior Approval

Client
Hussain Chaudry
Address
23 Lilac Place
Yiewsley
West Drayton, UB7 8LR
Drawing Title
Front And Side Elevations

Date Scale Drawn
20th May 2025 1:1250/ 1:500 @ A3 SH
Drawing Number **Revision**
HLPC PL-401 /
PLANNING