



Proposed Ground Floor Plan

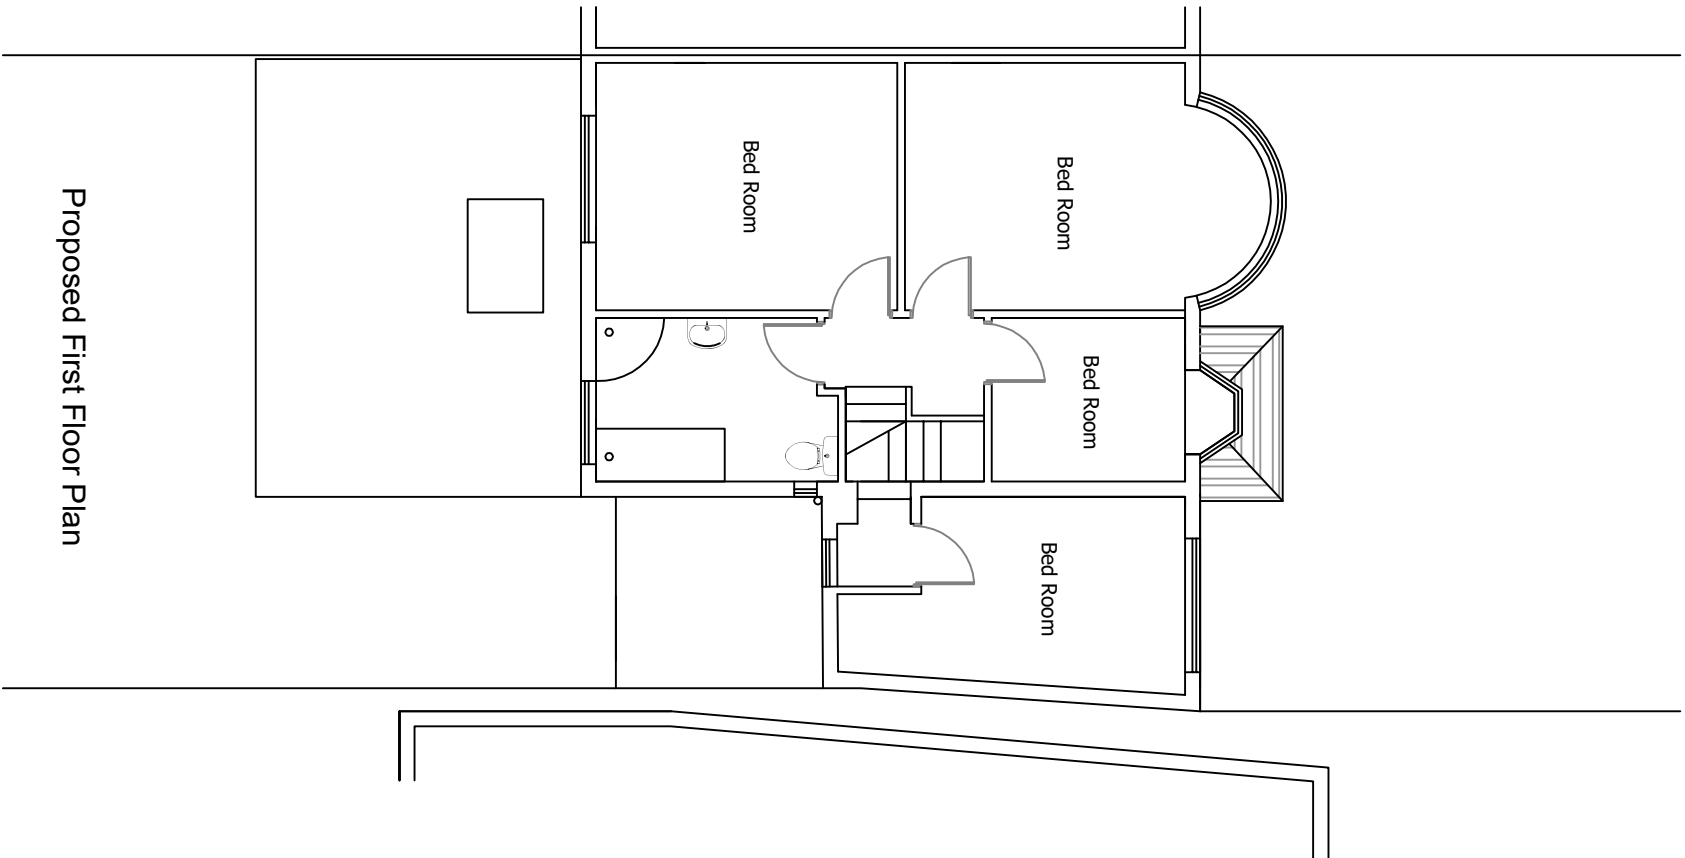

Proposed First Floor Plan

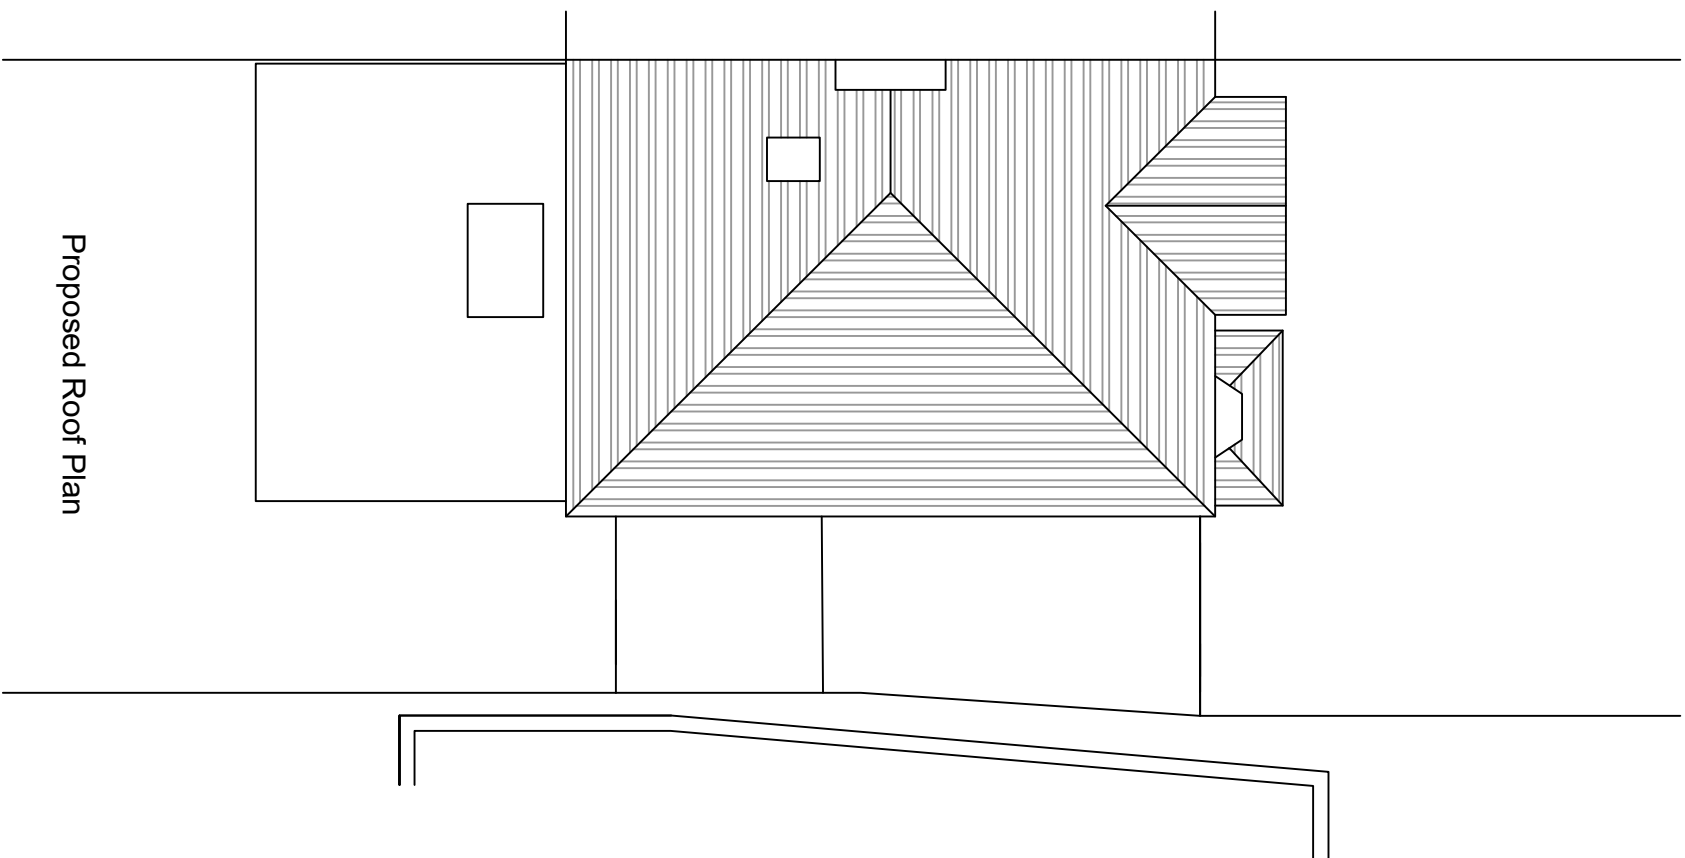

Proposed Roof Plan

Drawing: Proposed Floor Plans

Scale: 1:100 (A3)

Client: Mr Muhammed Miah

Site: 56 Cornwall Road, Ruislip, HA4 6AN

Page 2 of 6 Rev 1

April 2022

