




Proposed Side Elevation

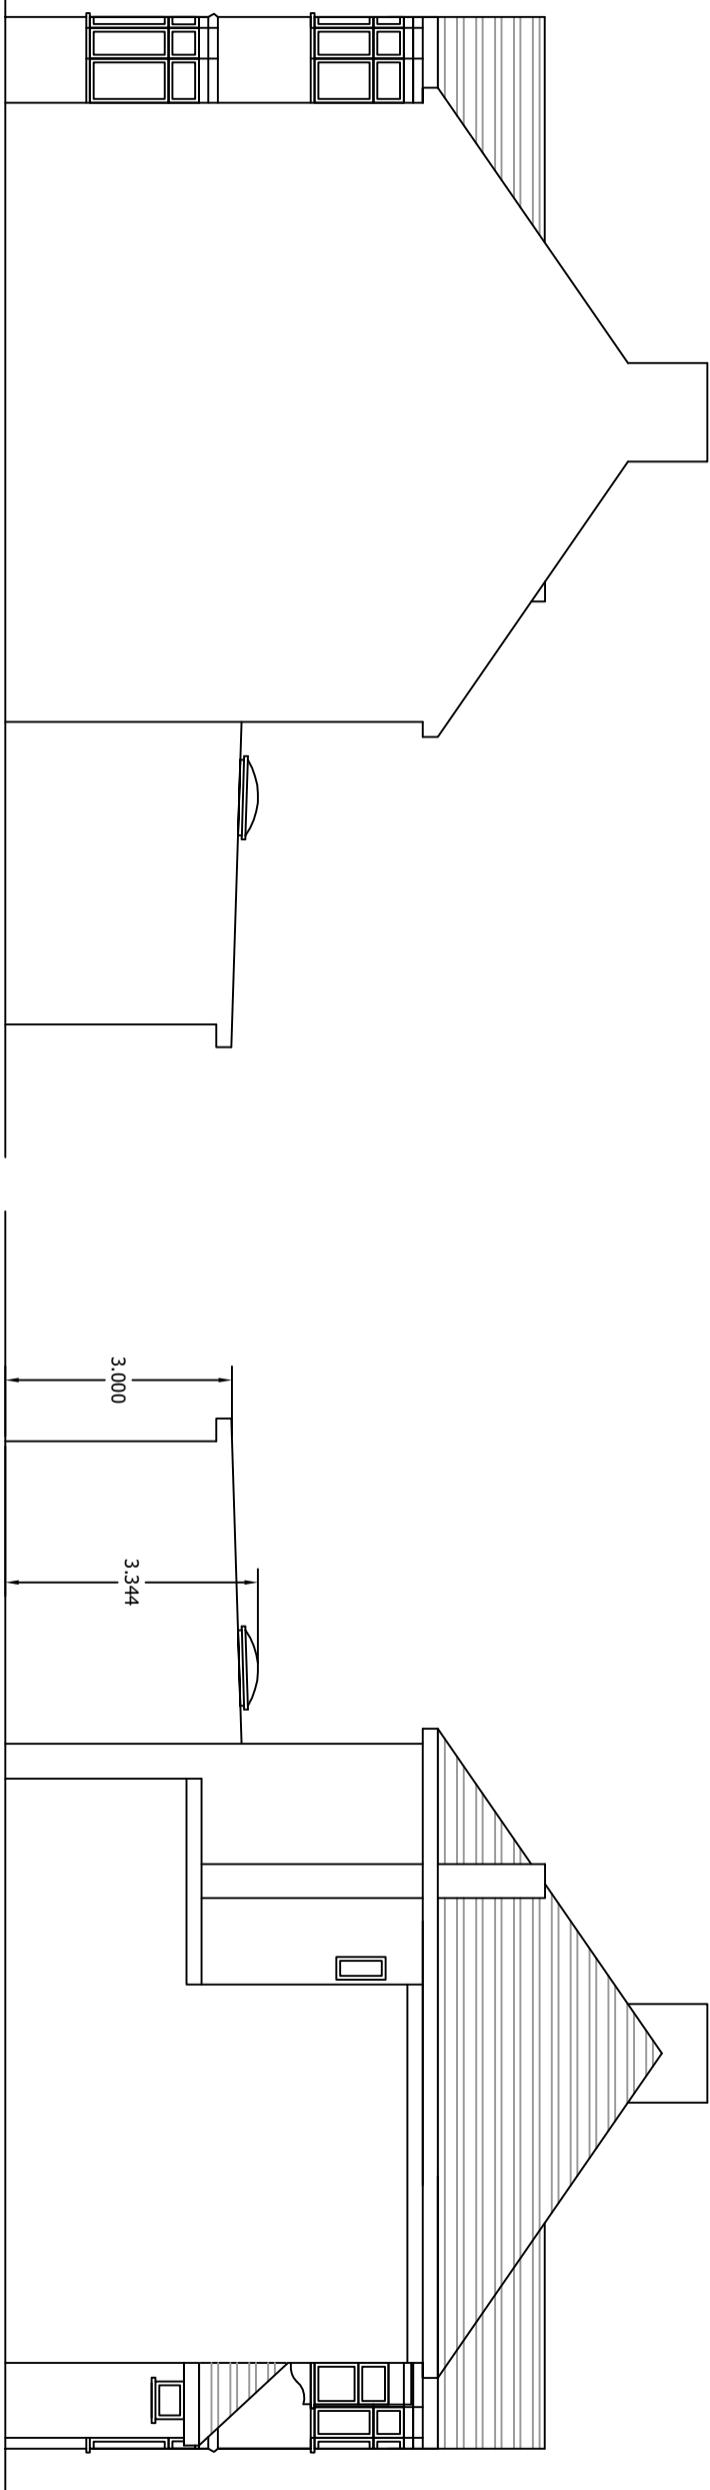

Proposed Front Elevation

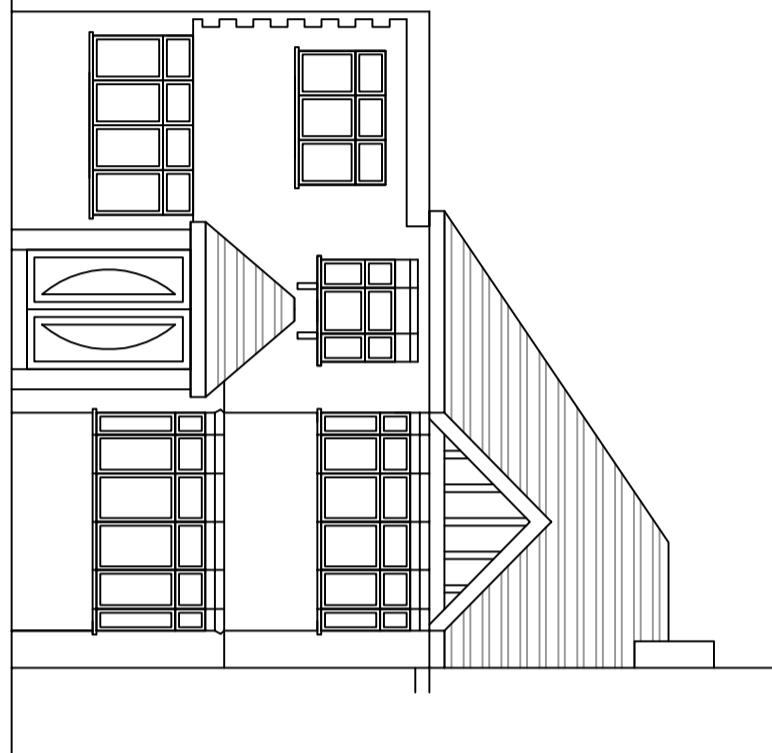

Proposed Rear Elevation

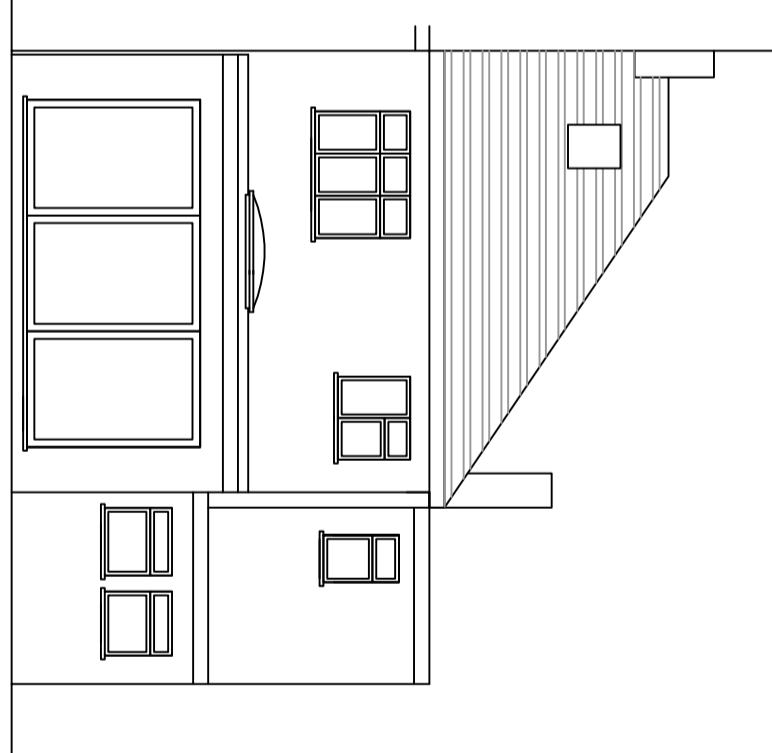

Proposed Side Elevation

Proposed Materials to Match Existing Property

Drawing: Proposed Elevations  
Scale: 1:100 (A3)

Client: Mr Muhammed Miah

Site: 56 Cornwall Road, Ruislip, HA4 6AN

Page 4 of 6 Rev 1

April 2022

0 1 2 3 4 5 m  
SCALE 1:100