



The rooflight in the front roofslope would not protrude more than 150mm beyond the plane of the slope of the original roof

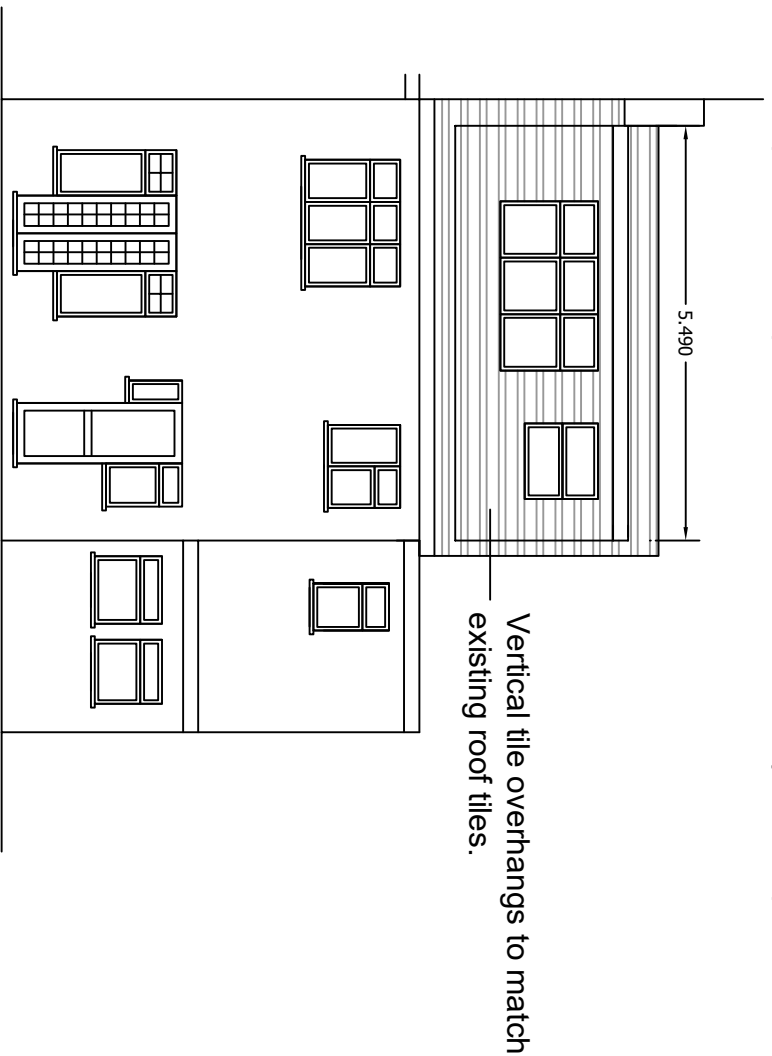

Proposed Rear Elevation

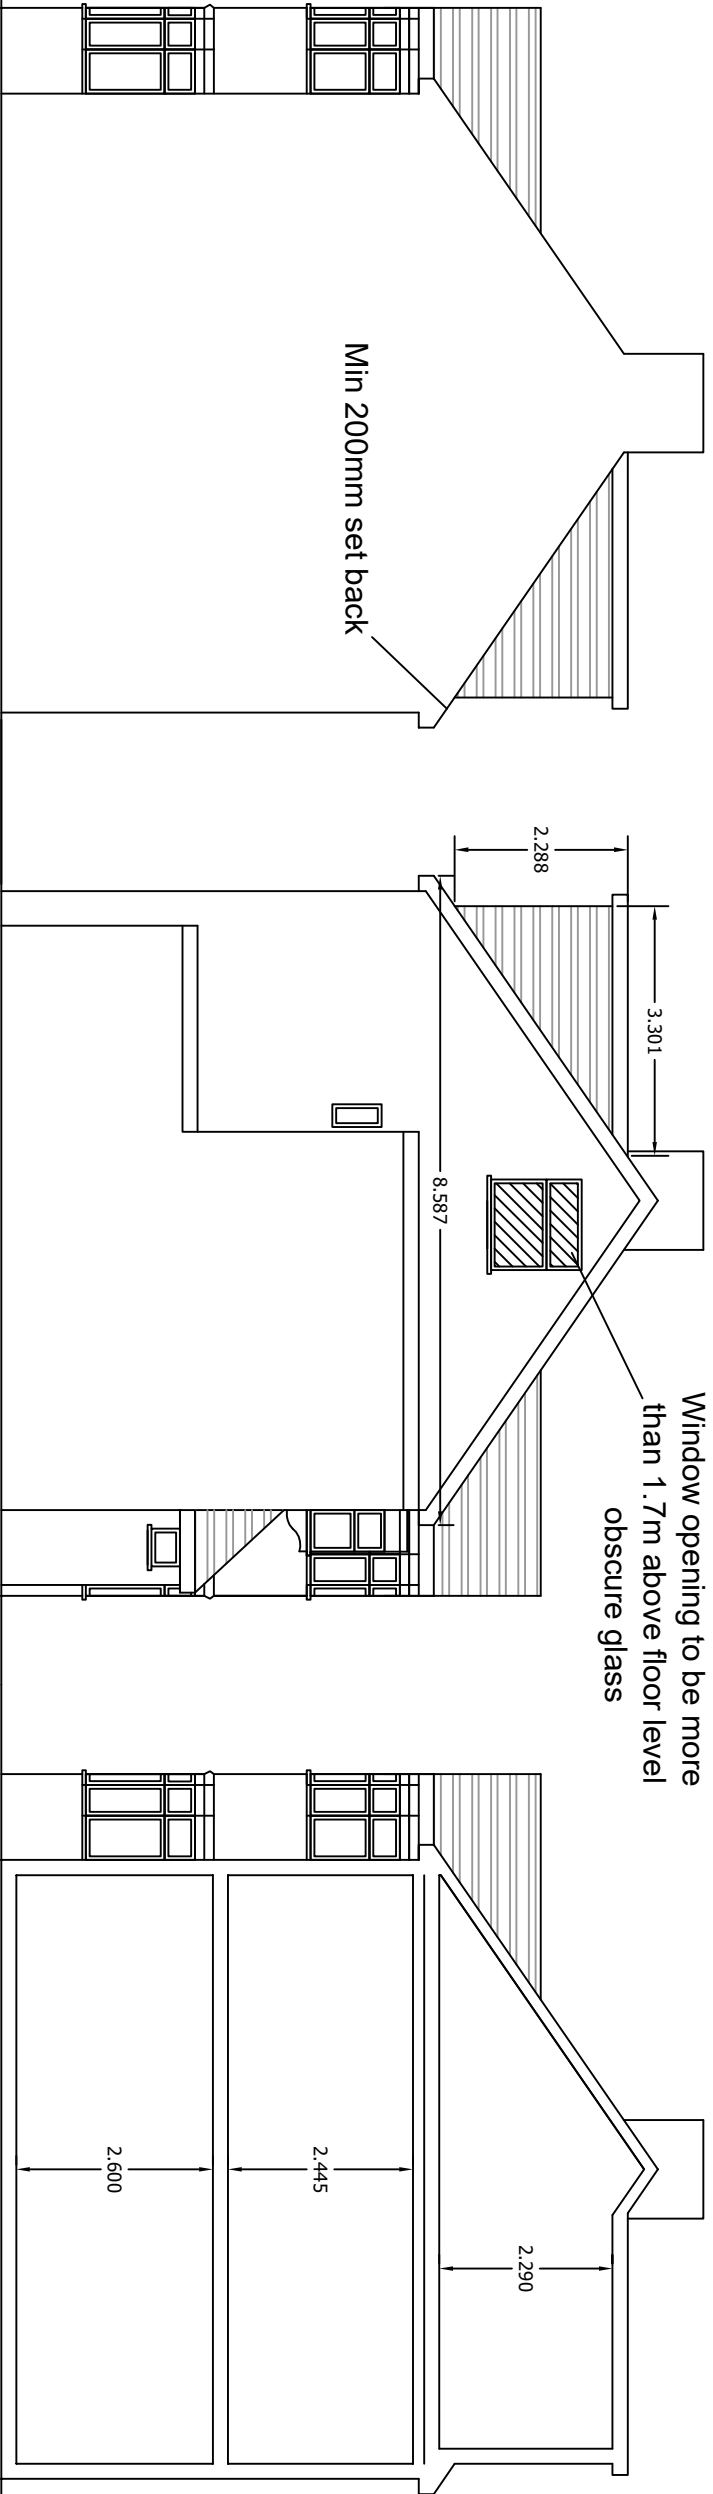

Proposed Side Elevation

Proposed Cross Section

Drawing: Proposed Elevations

Scale: 1:100 (A3)

(c) $\frac{1}{2}$

July 2022

0
1
2
3
4
5 m
SCALE 1:100