


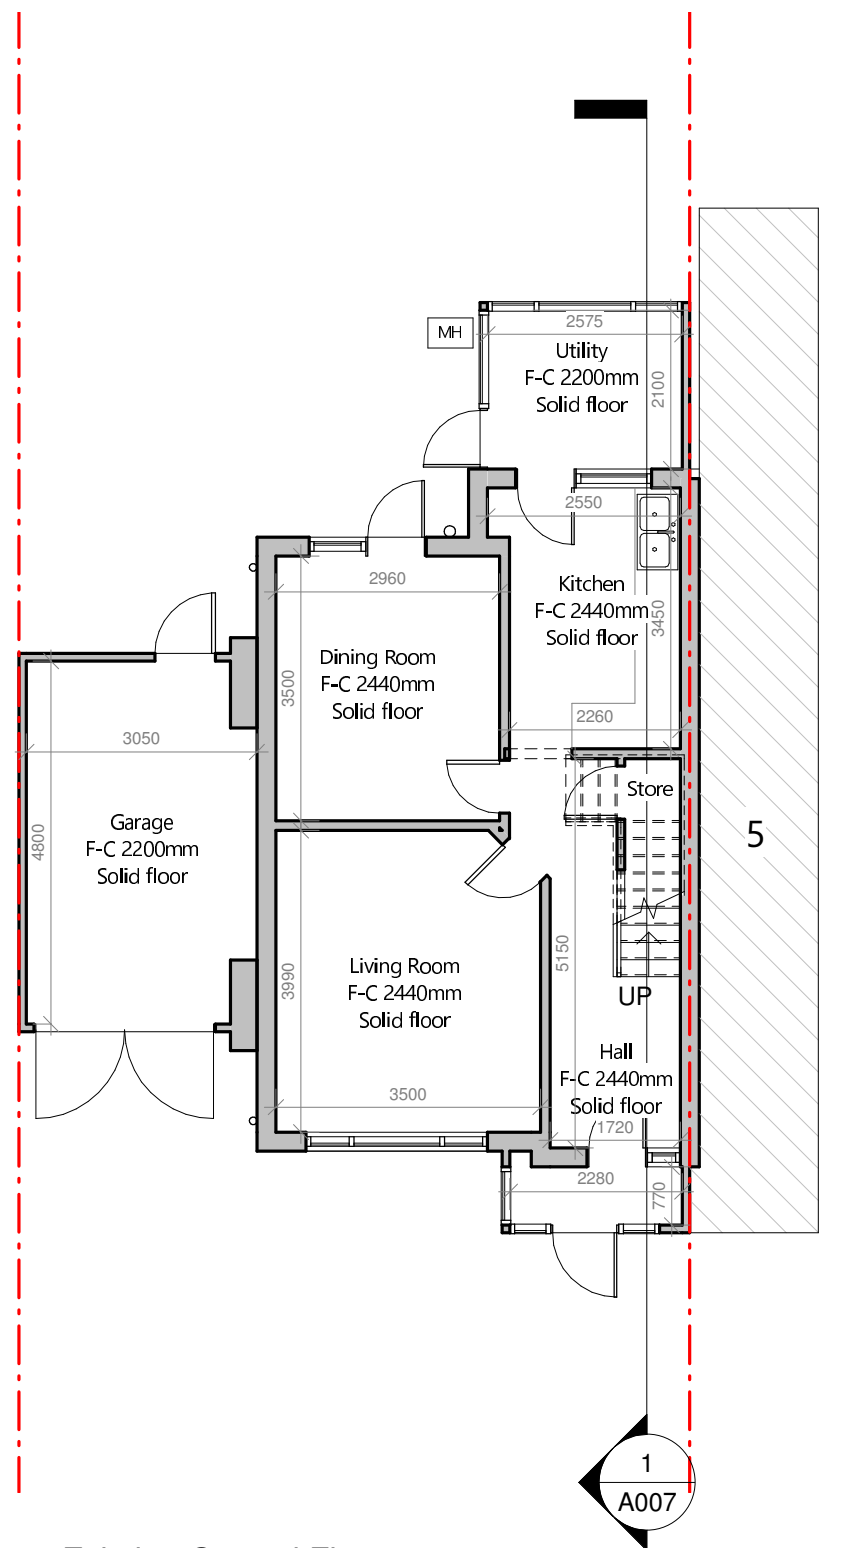

1 Existing Ground Floor
1 : 100



www.autodesk.com/revit


No.	Description	Date

Rashid & Patuni

Side & Rear Extension

Ground Floor Plans

Project number	Project Number	A001
Date	20.01.2022	
Drawn by	KEVCADS	
Checked by	KEVCADS	Scale
		1 : 100

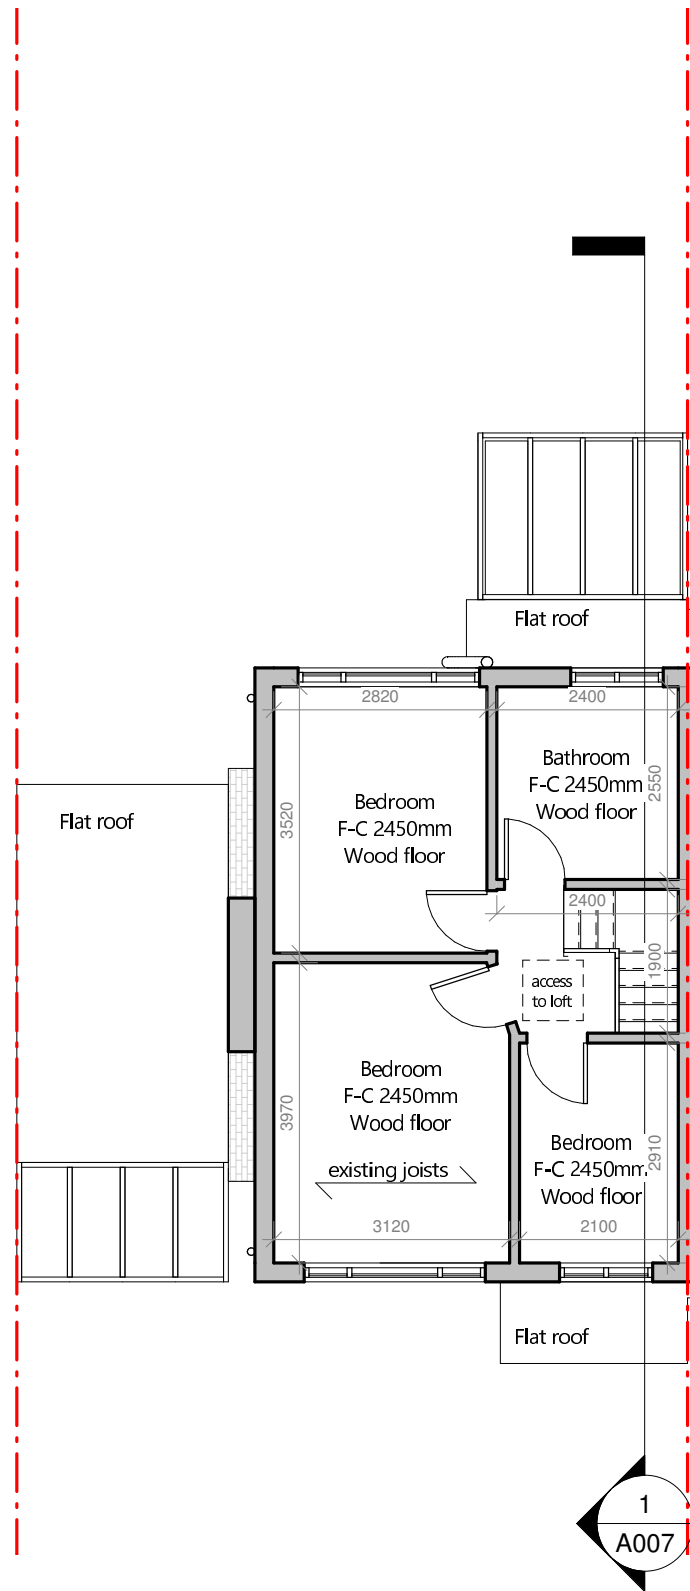

1 Existing First Floor
1 : 100



www.autodesk.com/revit


No.	Description	Date

Rashid & Patuni

Side & Rear Extension

First Floor Plans

Project number	Project Number	A002
Date	20.01.2022	
Drawn by	KEVCADS	
Checked by	KEVCADS	Scale
		1 : 100

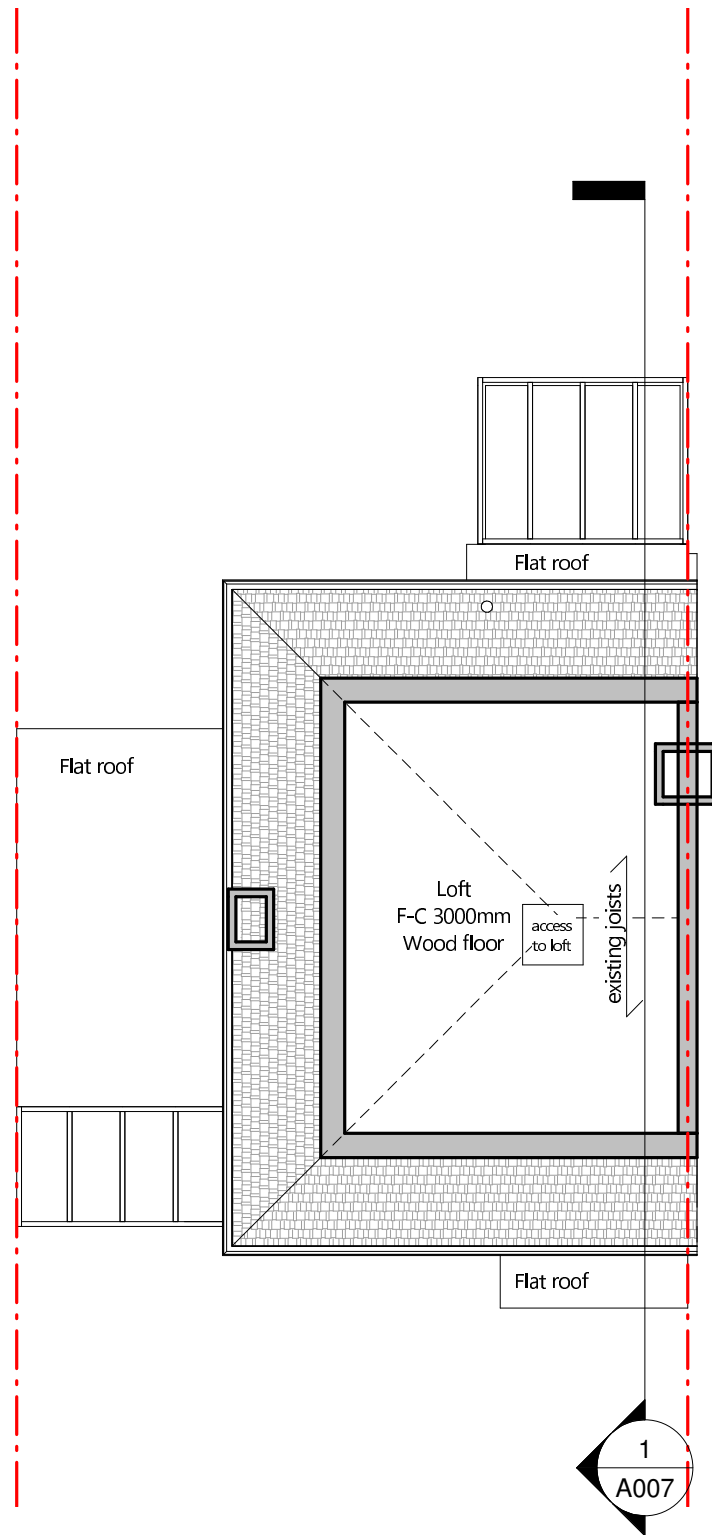

1 Existing Loft
1 : 100



www.autodesk.com/revit


No.	Description	Date

Rashid & Patuni

Side & Rear Extension

Loft Plans

Project number	Project Number	A003
Date	20.01.2022	
Drawn by	Author	
Checked by	Checker	Scale
		1 : 100

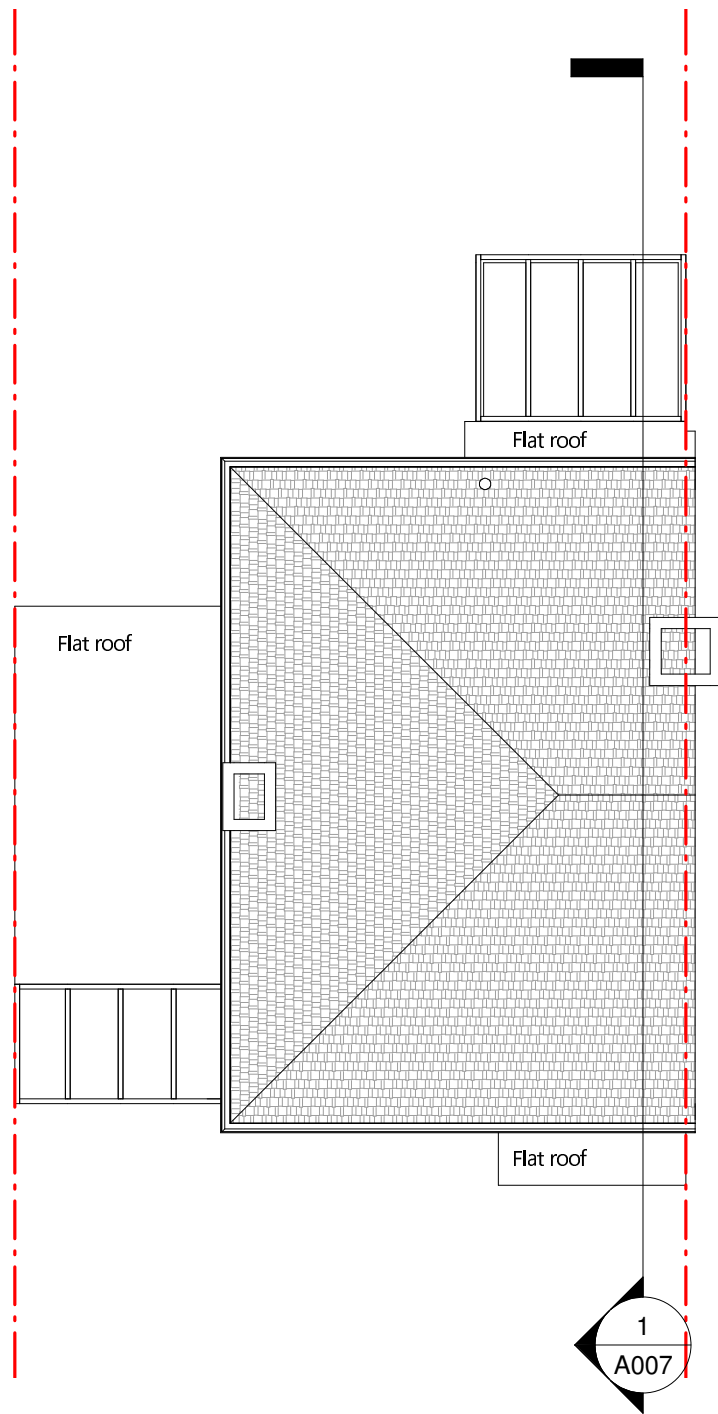

1 Existing Roof
1 : 100




www.autodesk.com/revit

No.	Description	Date

Rashid & Patuni

Side & Rear Extension

Roof Plans			
Project number	Project Number	A004	
Date	20.01.2022		
Drawn by	Author		
Checked by	Checker	Scale	1 : 100

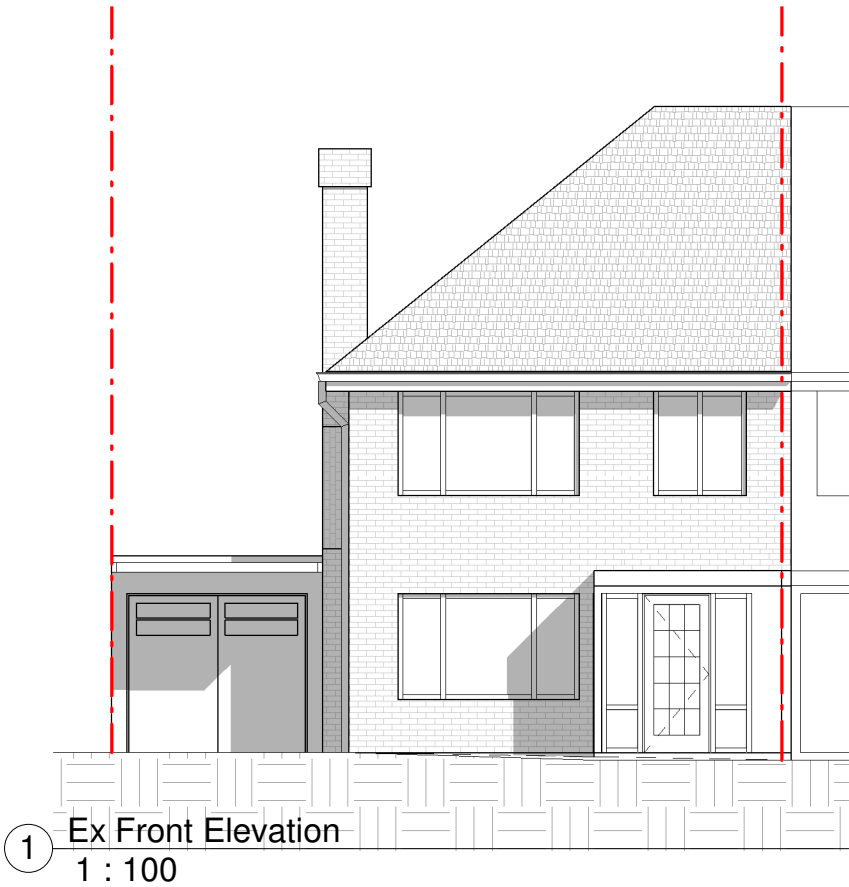

www.autodesk.com/revit

No.	Description	Date

Rashid & Patuni


Side & Rear Extension

Front and Rear Elevations


Project number	Project Number
Date	20.01.2022
Drawn by	KEVCADS
Checked by	KEVCADS

A005

Scale 1 : 100

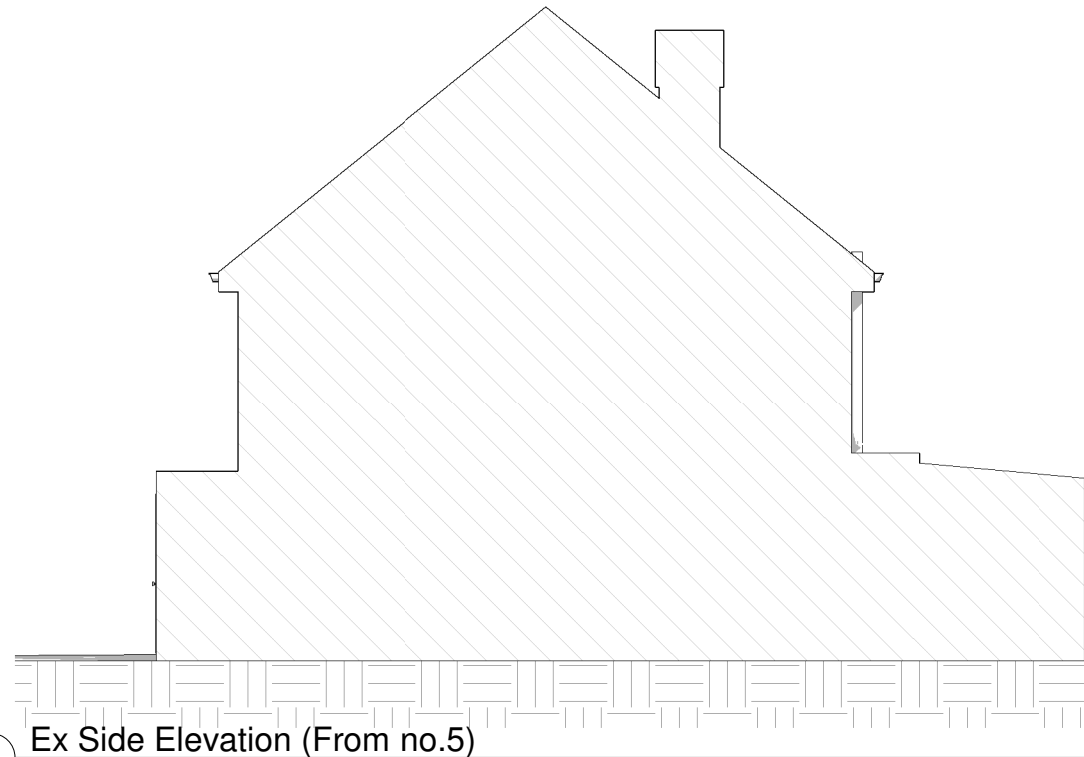

① Ex Side Elevation (From no.5)
1 : 100

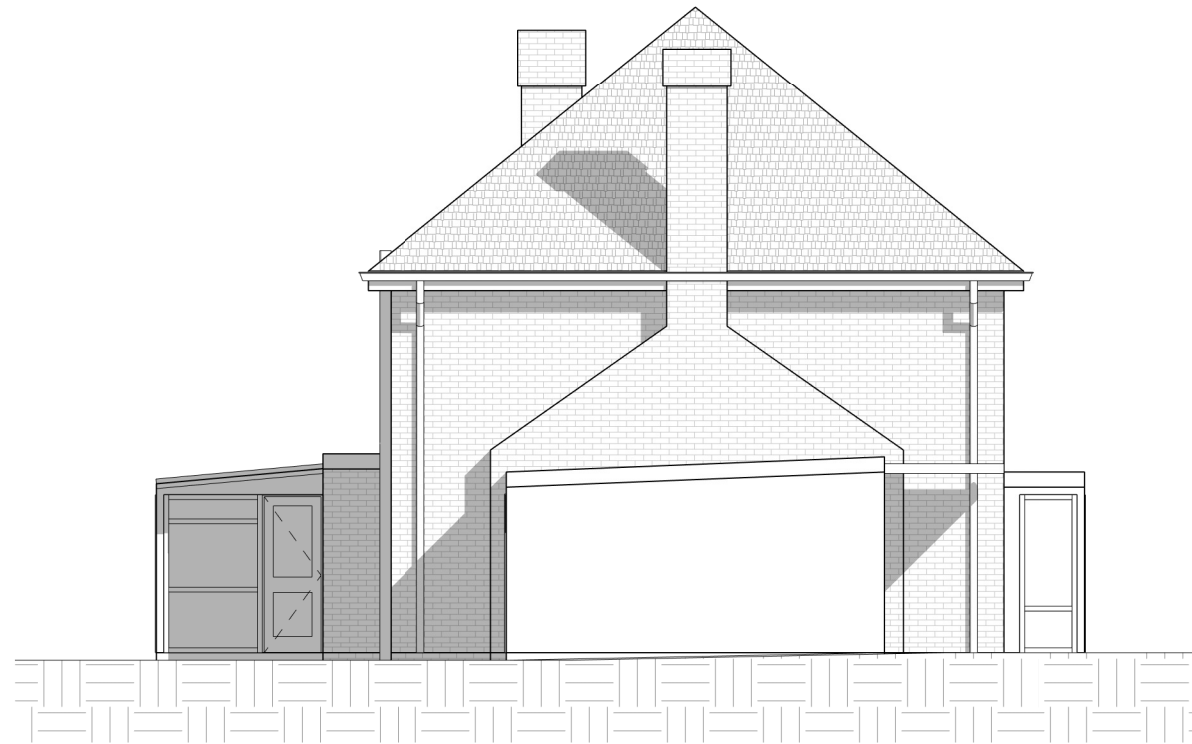

② Ex Side Elevation (From no. 1)
1 : 100



www.autodesk.com/revit


No.	Description	Date

Rashid & Patuni

Side & Rear Extension

Side Elevations

Project number	Project Number	A006
Date	20.01.2022	
Drawn by	KEVCADS	
Checked by	KEVCADS	
Scale		1 : 100

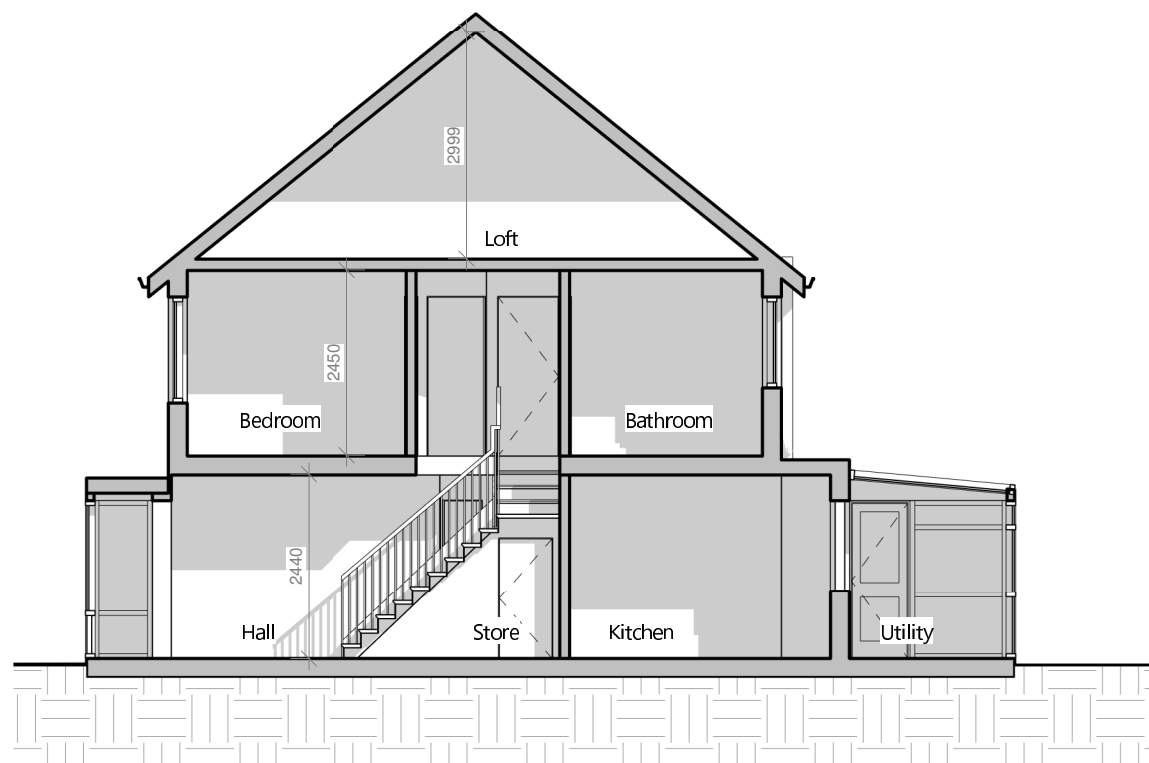

① Existing section
1 : 100



www.autodesk.com/revit

No.	Description	Date

Rashid & Patuni
Side & Rear Extension

Section		
Project number	Project Number	A007
Date	20.01.2022	
Drawn by	KEVCADS	
Checked by	KEVCADS	Scale 1 : 100