



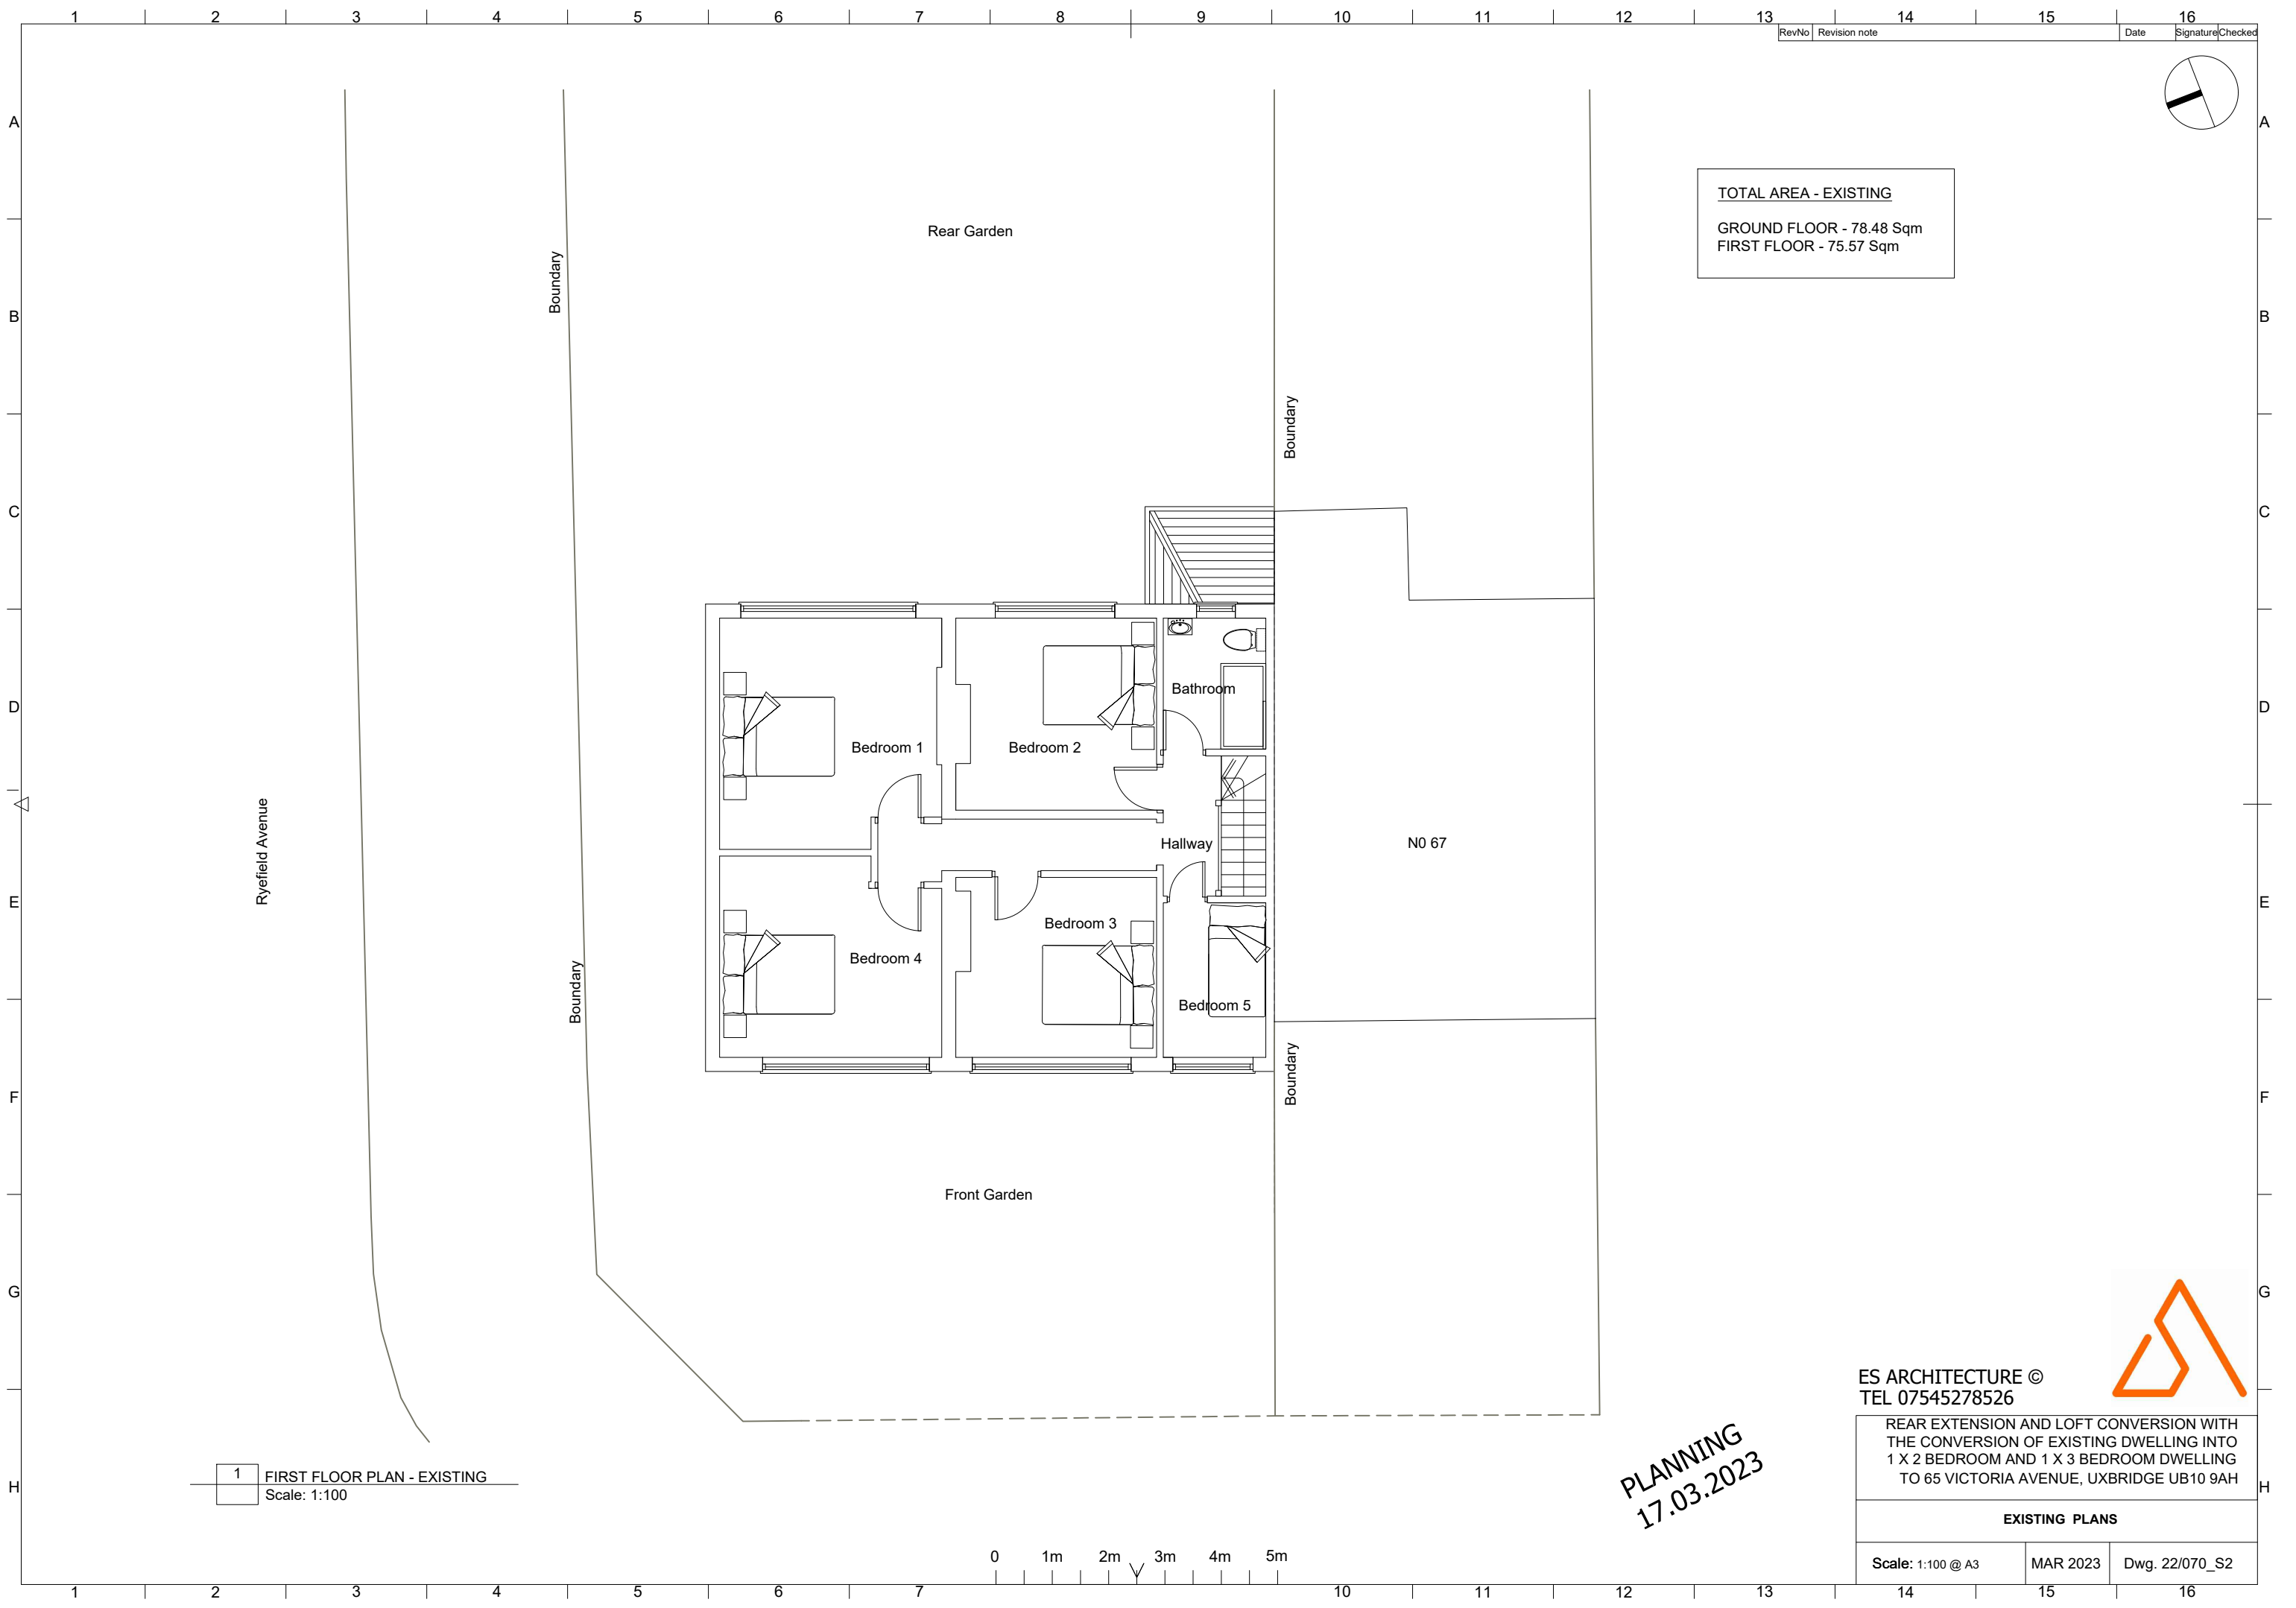

TOTAL AREA - EXISTING
GROUND FLOOR - 78.48 Sqm
FIRST FLOOR - 75.57 Sqm

 

1 FIRST FLOOR PLAN - EXISTING
Scale: 1:100

0 1m 2m 3m 4m 5m

PLANNING
17.03.2023

ES ARCHITECTURE ©
TEL 07545278526



REAR EXTENSION AND LOFT CONVERSION WITH
THE CONVERSION OF EXISTING DWELLING INTO
1 X 2 BEDROOM AND 1 X 3 BEDROOM DWELLING
TO 65 VICTORIA AVENUE, UXBRIDGE UB10 9AH

EXISTING PLANS

Scale: 1:100 @ A3	MAR 2023	Dwg. 22/070_S2
-------------------	----------	----------------