



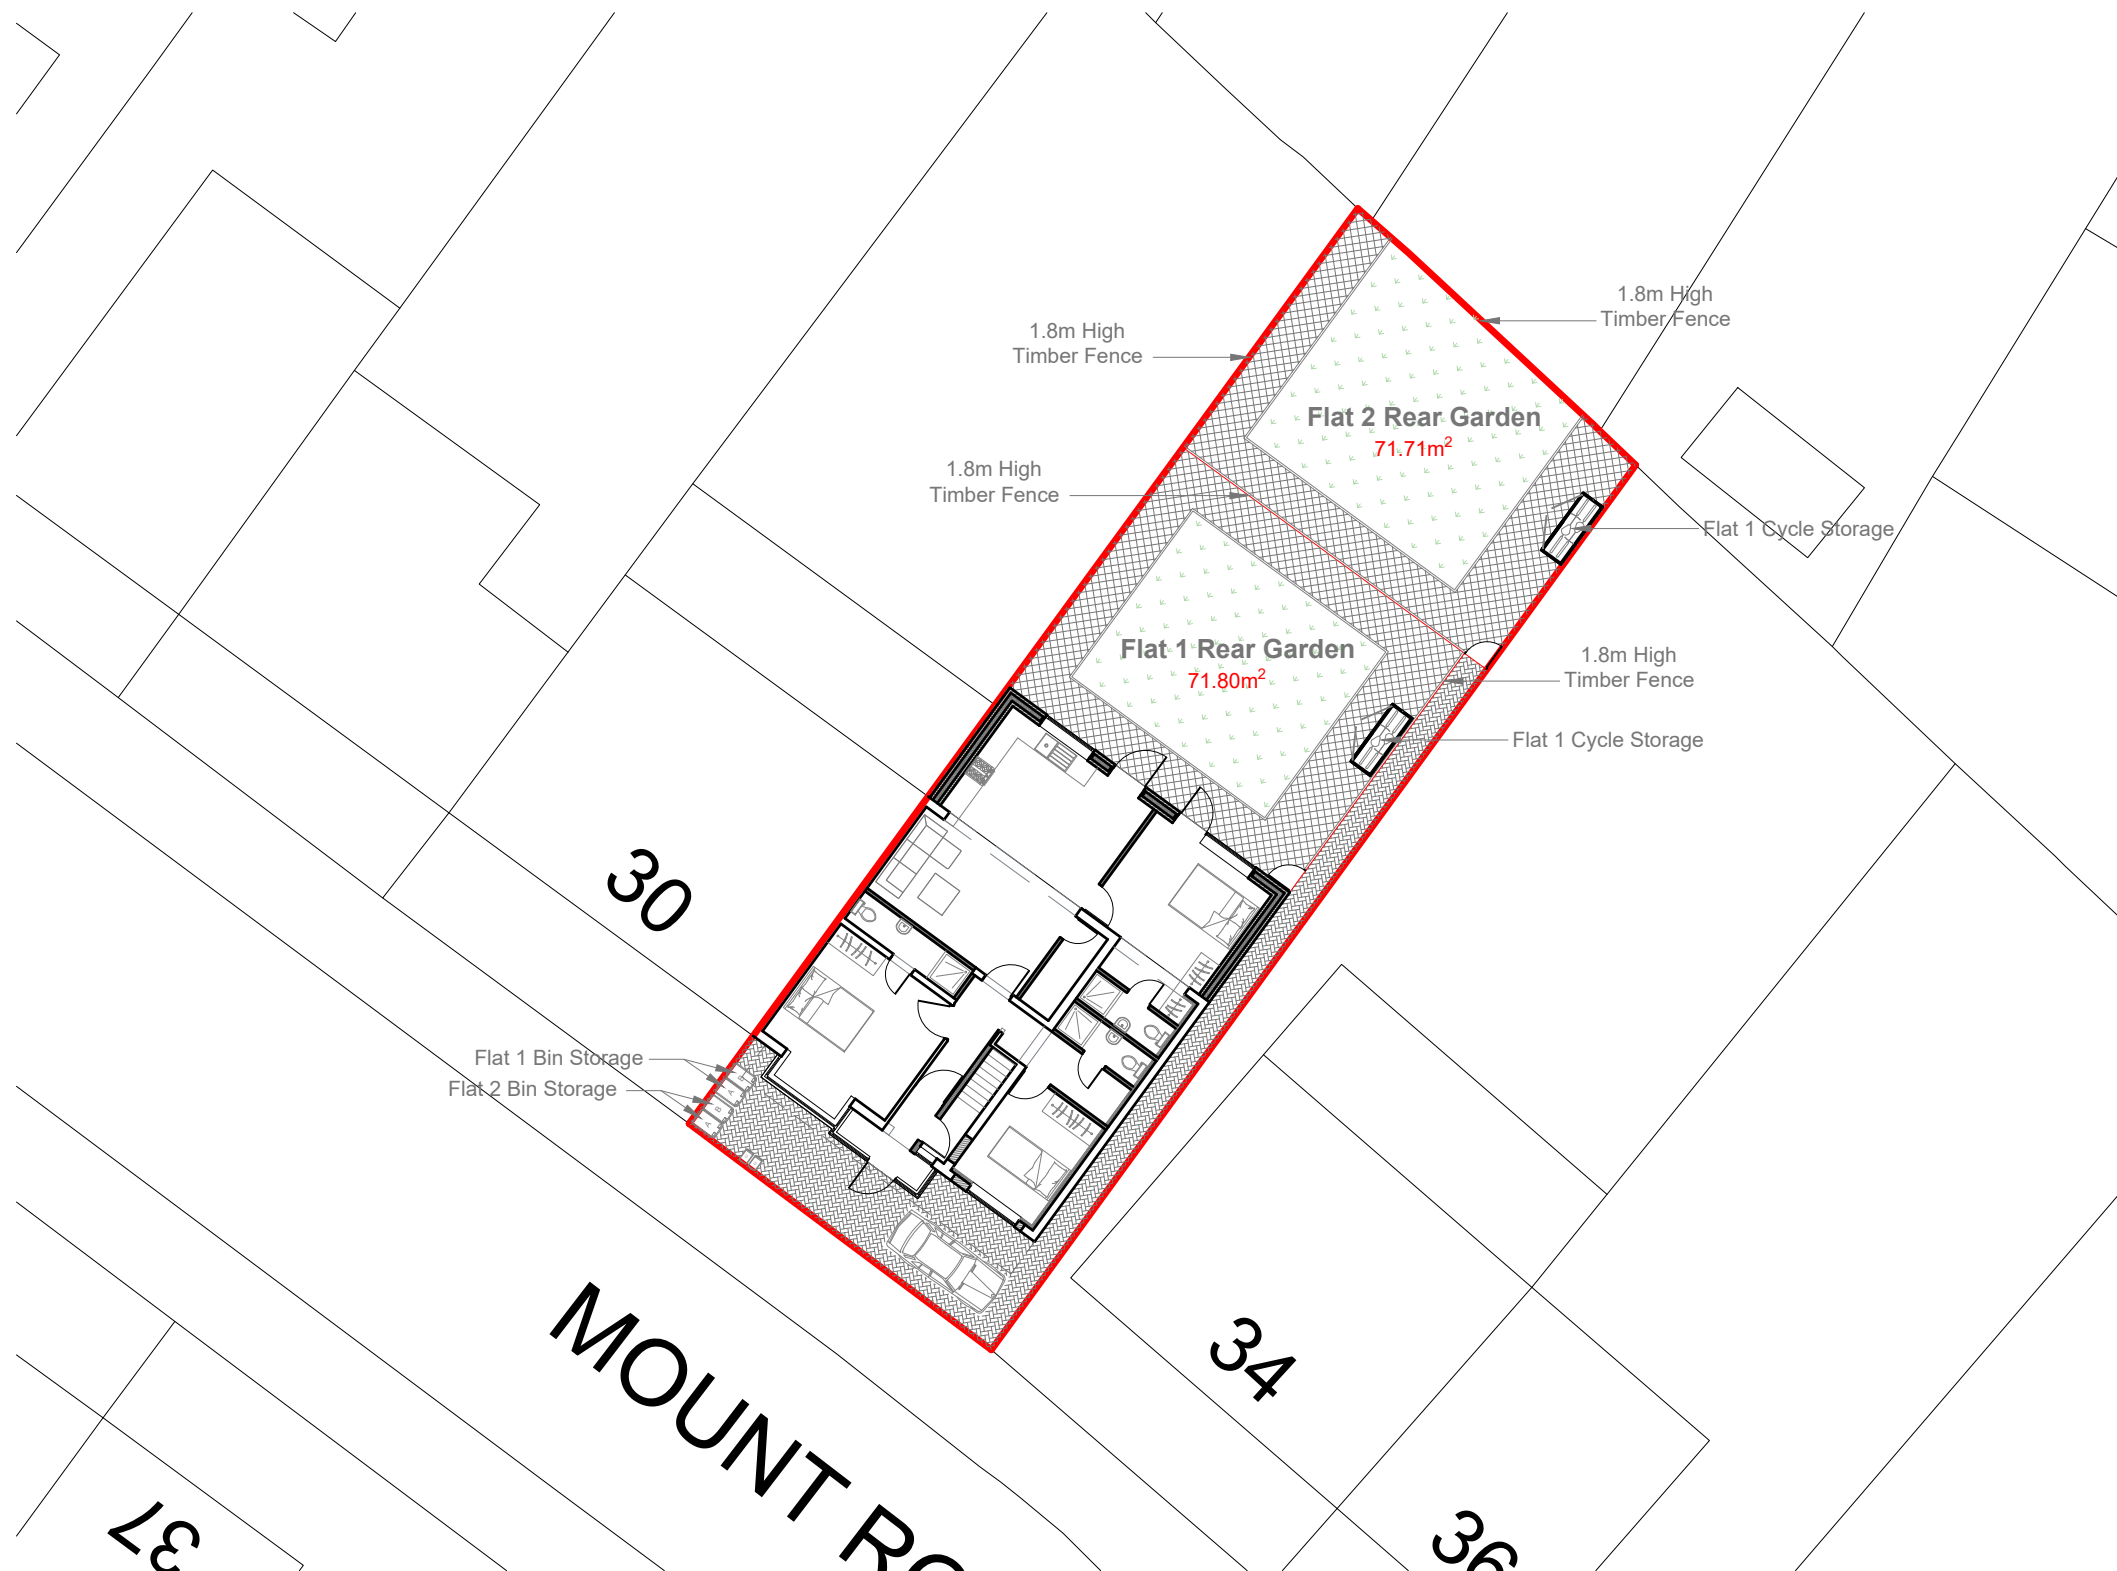

Proposed Site Plan
Scale 1:200

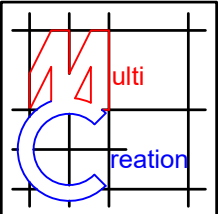

Project:
32 Mount Road,
Hayes,
UB3 3LJ

Title:
Proposed
Site Plan

Scale: 1:200 @ A3
Date: 11 2024
Drawing No.:
3804/05/JG

Revision				