



South Elevation

0
5
10


Scale 1 to 100

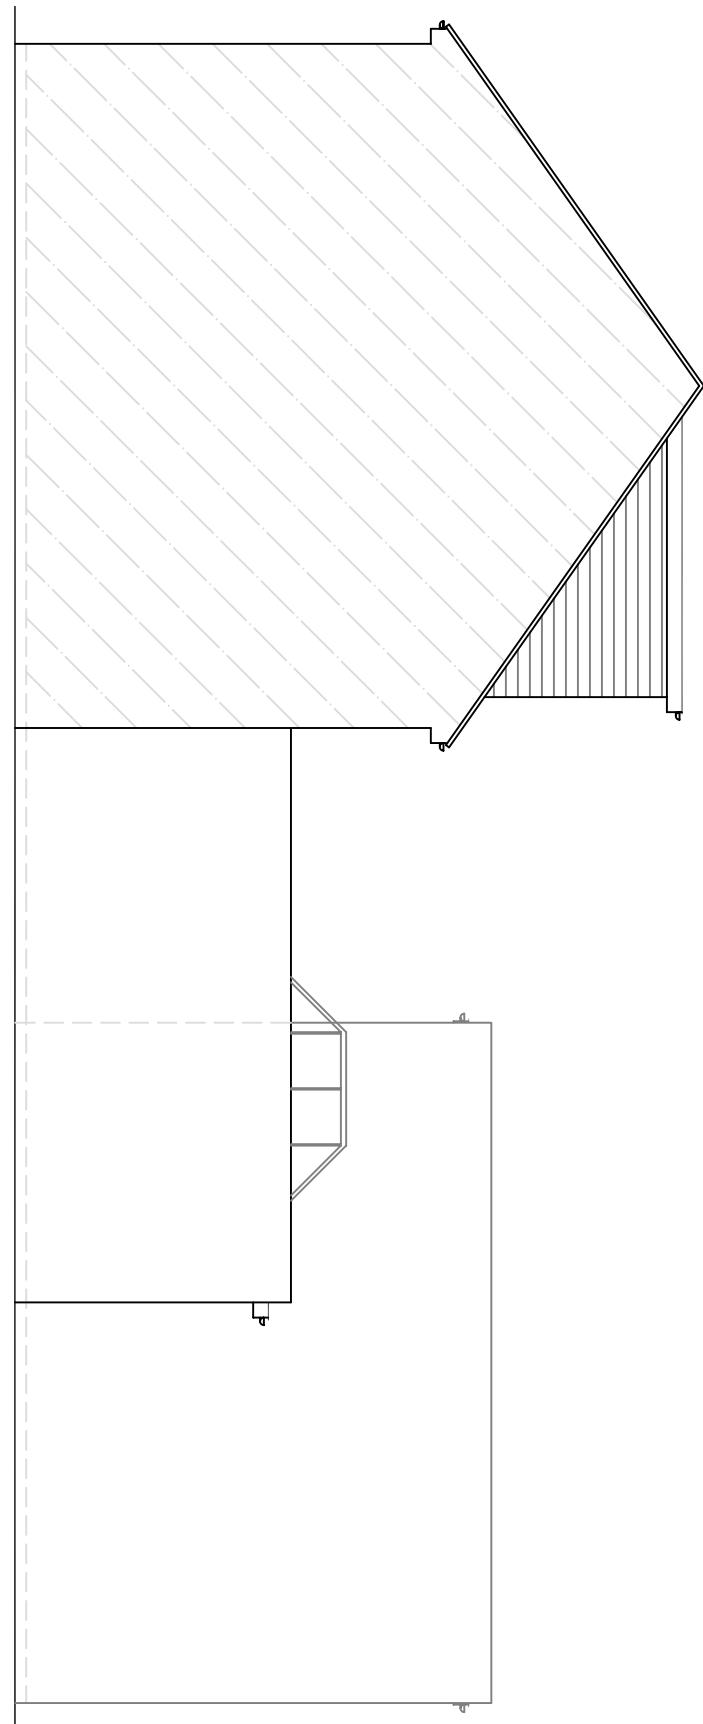


East Elevation

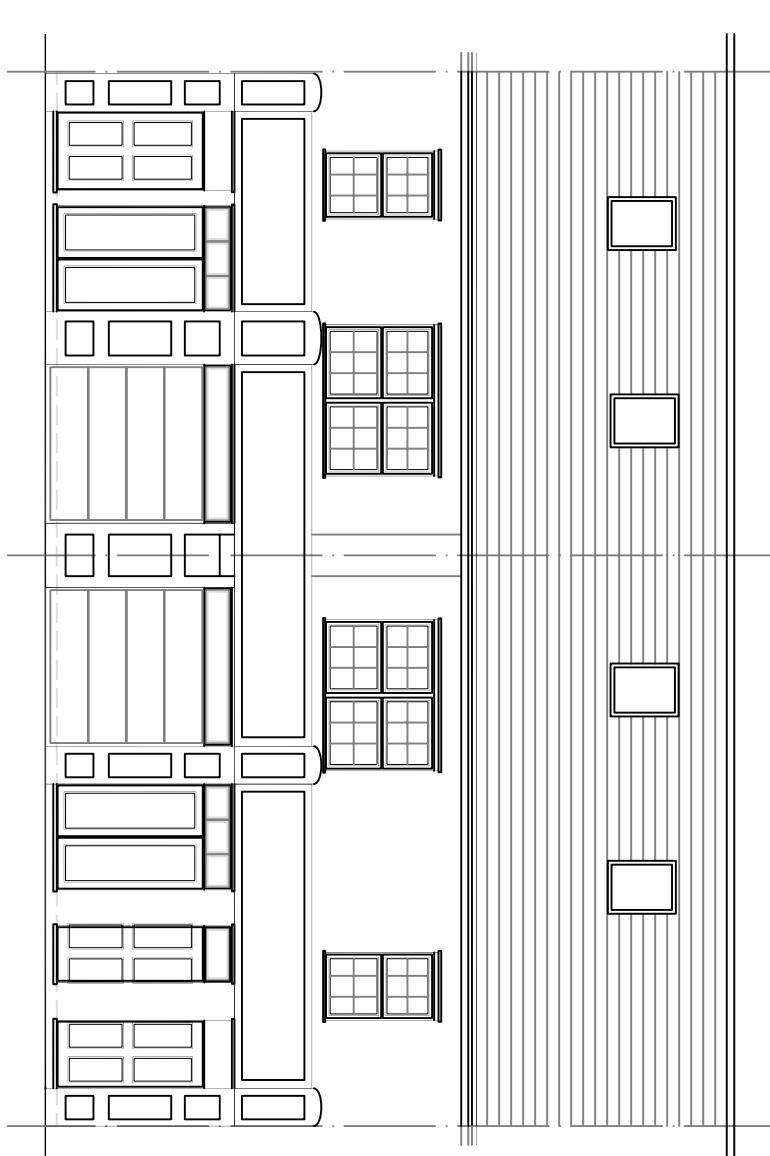

West Elevation

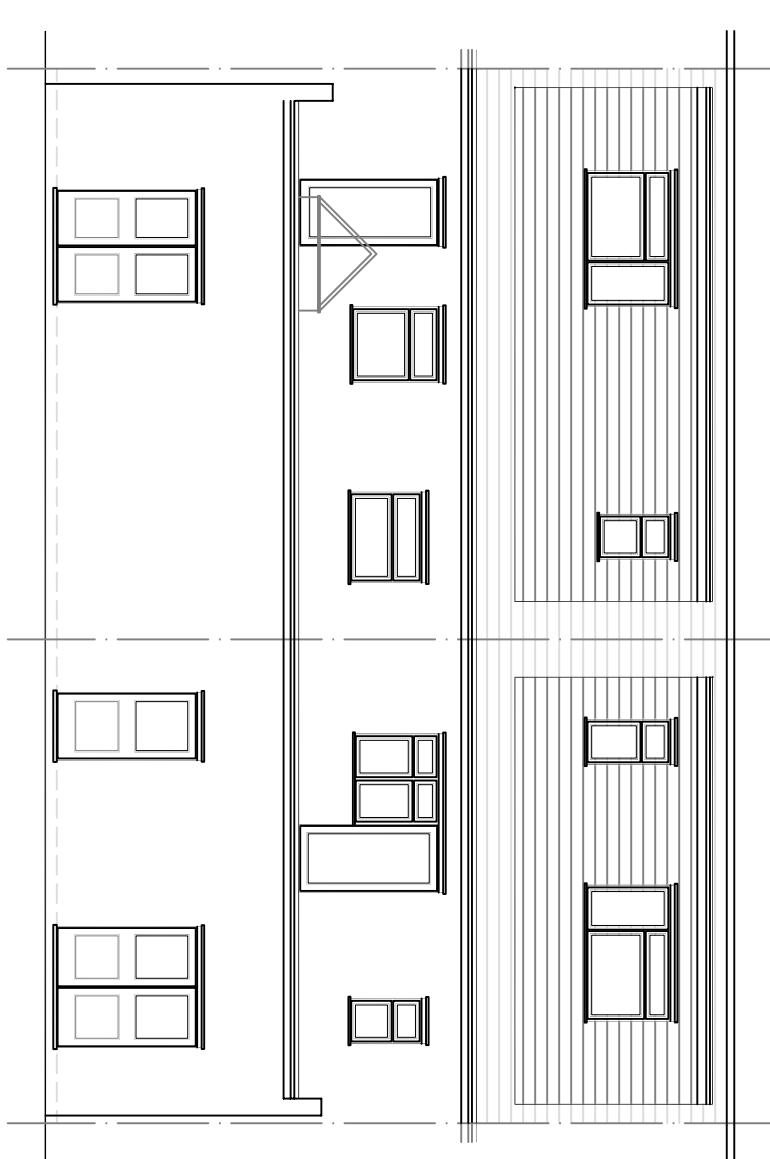

North Elevation
Scale 1:200

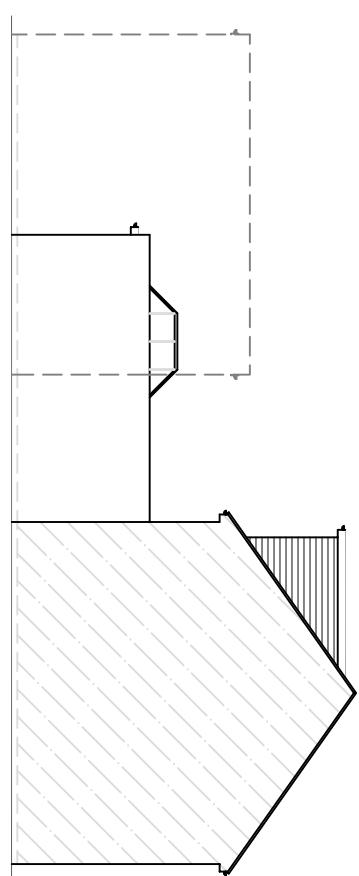

rev.

These drawings should be approved by local Authority
No dimensions to be scaled from this drawing. All dimensions
to be checked on site. This drawing is copyright and should
not be reproduced without permission of the Architects.

client:

Pub Punjabi

project:
10 - 11 The Broadway
Coldhabour Lane
Hayes UB3 3HS

drawing:

Existing Elevations

scale: 1:100 date: Apr 2025 drawn:
02 / 10 rev: