


Scale 1 to 100

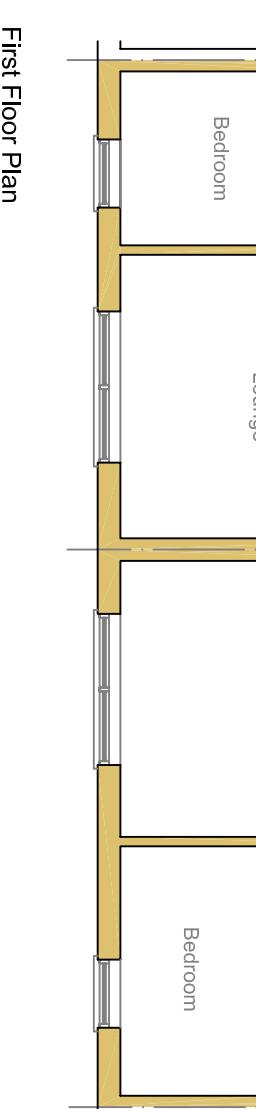

These drawings should be approved by local Authority
No dimensions to be scaled from this drawing. All dimensions
to be checked on site. This drawing is copyright and should
not be reproduced without permission of the Architects.
client:
Pub Punjabi
project:
10 - 11 The Broadway
Coldhabour Lane
Hayes UB3 3HS
drawing:

Existing Floor Plans

scale: 1:100 date: drawn:
rev: