



Ground Floor Plan

0  
5  
10

Scale 1 to 100

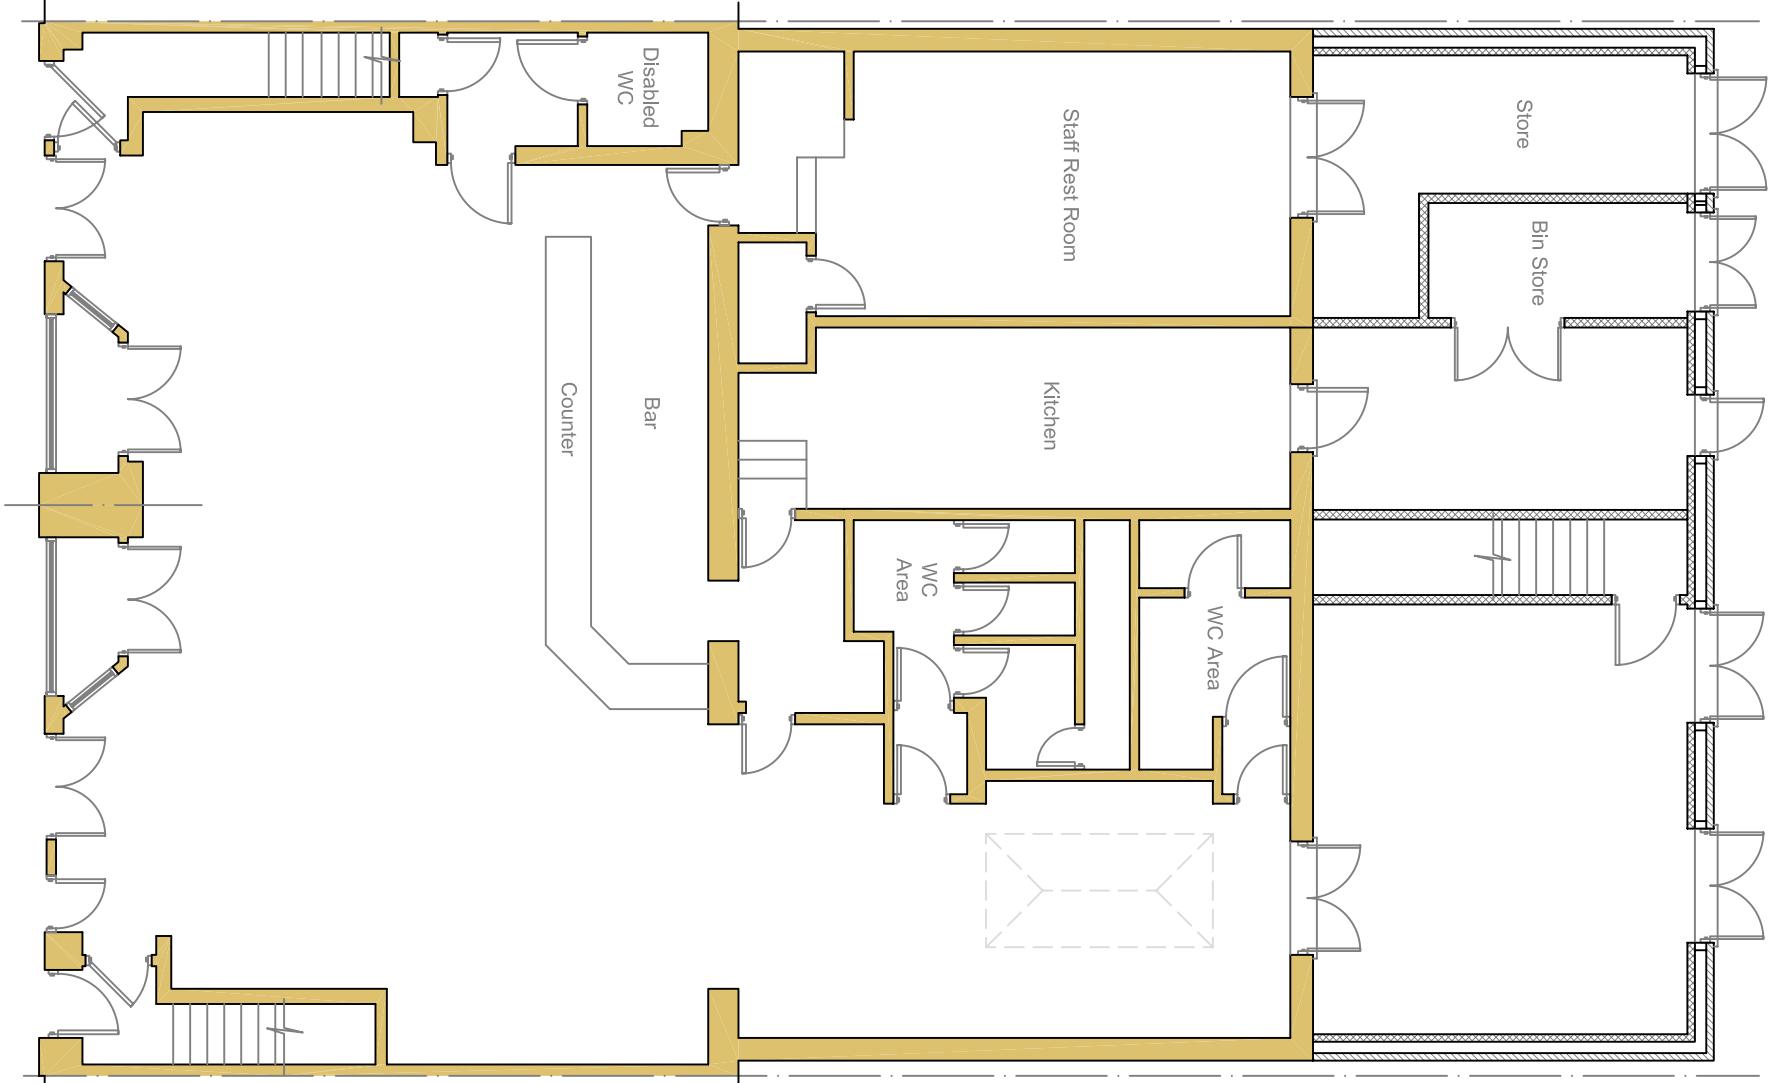

First Floor Plan

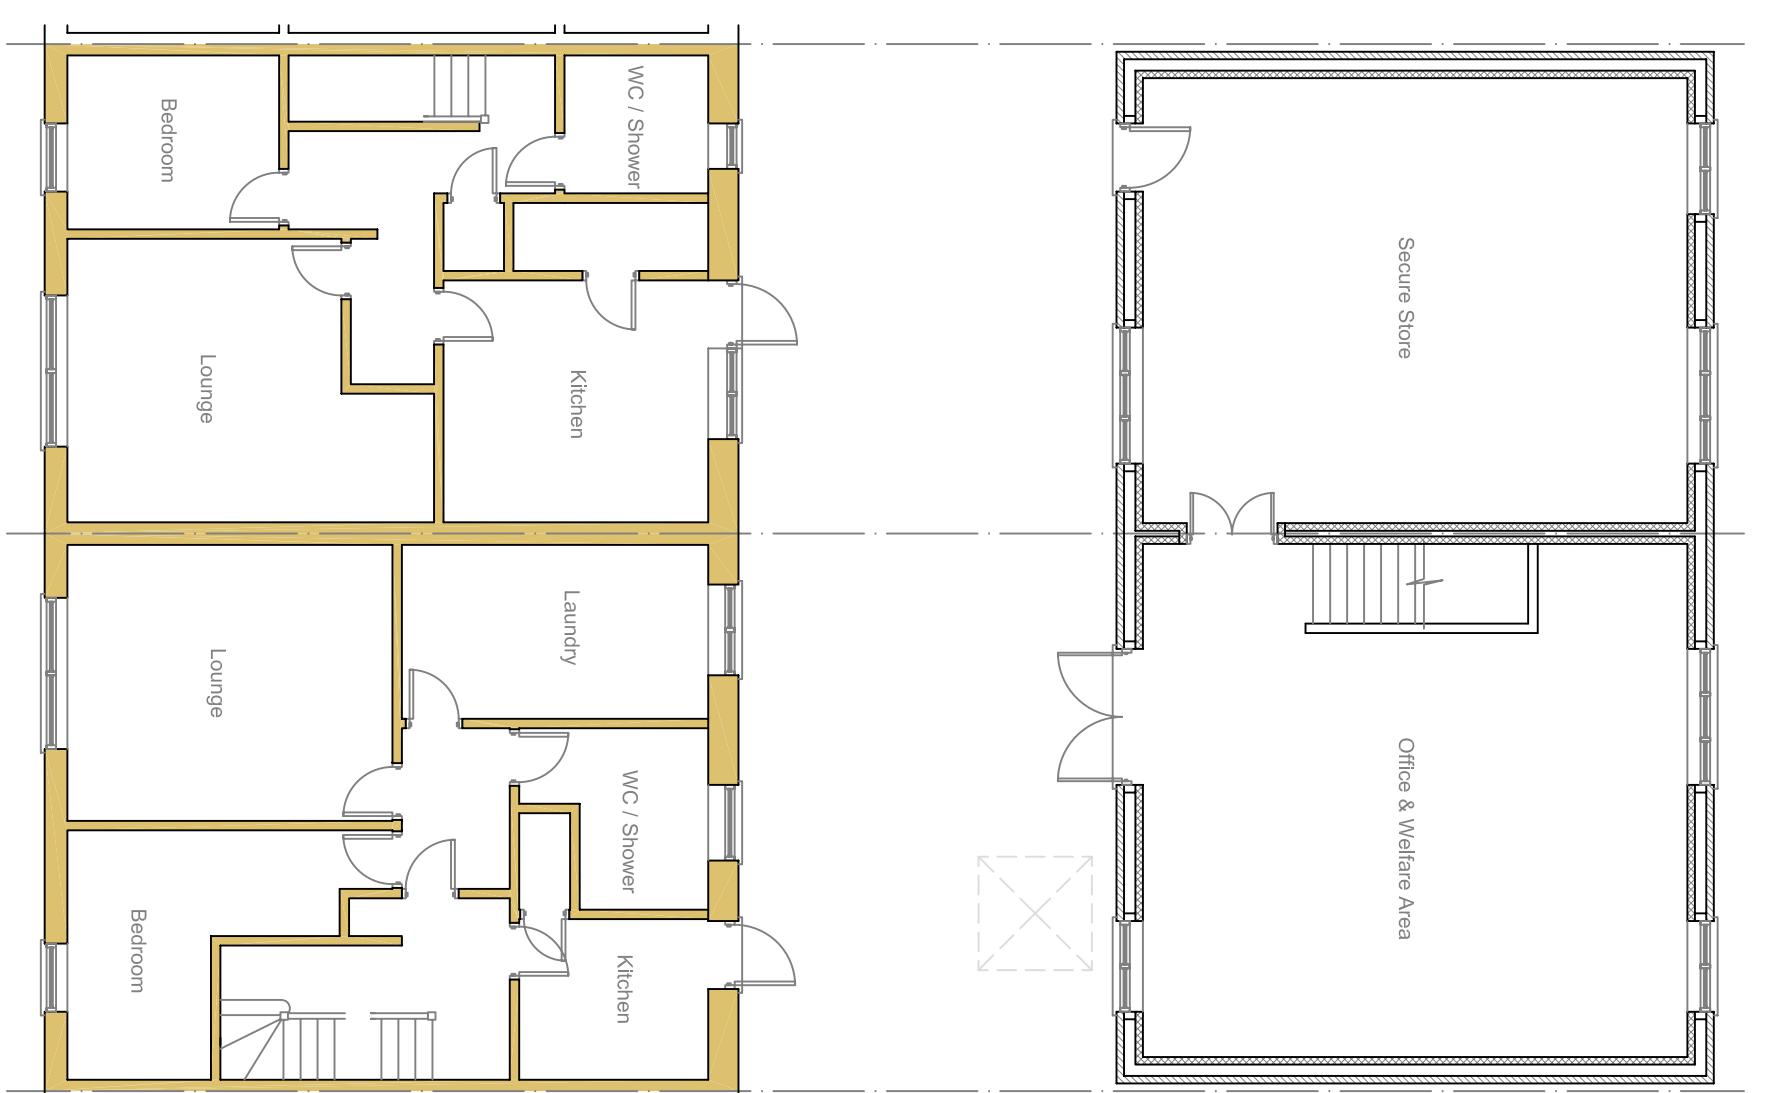

**Proposed Floor Plans**

rev.  
These drawings should be approved by local Authority  
No dimensions to be scaled from this drawing. All dimensions  
to be checked on site. This drawing is copyright and should  
not be reproduced without permission of the Architects.  
client:  
**Pub Punjabi**  
project:  
**10 - 11 The Broadway**  
**Coldhabour Lane**  
**Hayes UB3 3HS**  
drawing:

scale: 1:100 date: drawn:  
rev: