


Second Floor Plan

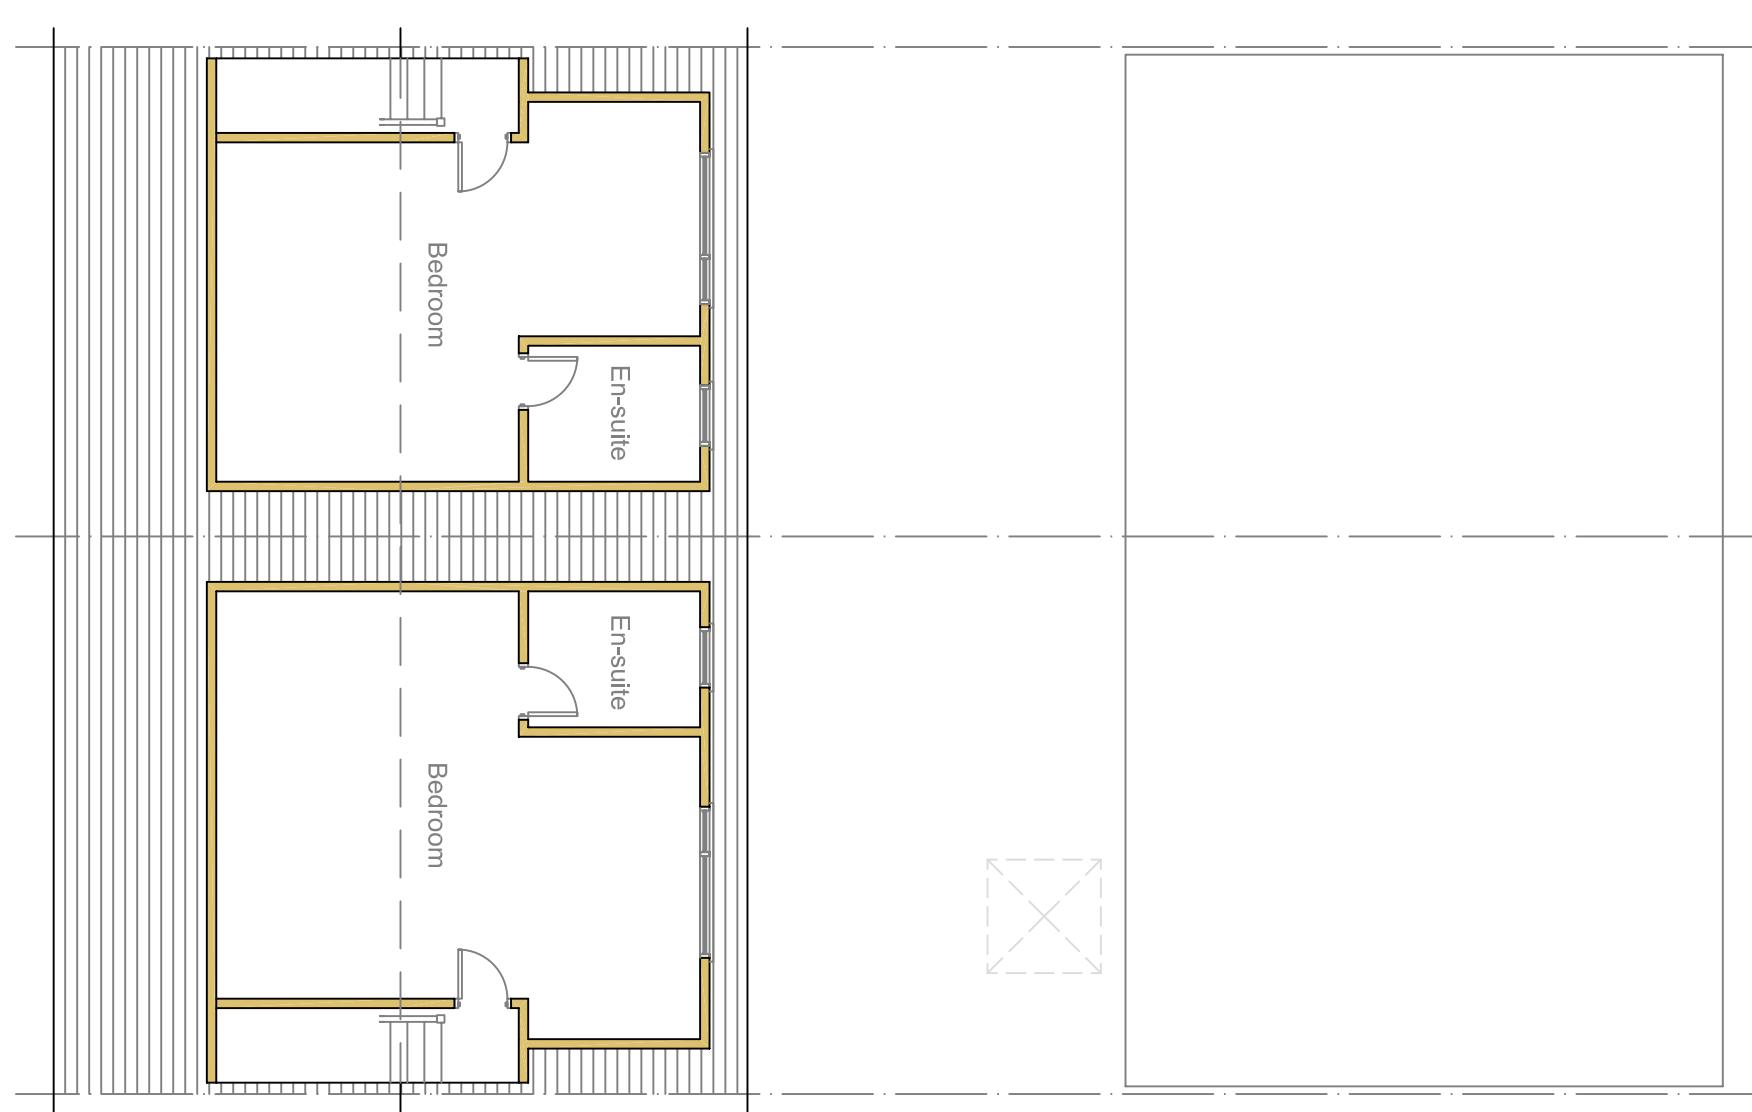

rev:

These drawings should be approved by local Authority

No dimensions to be scaled from this drawing. All dimensions to be checked on site. This drawing is copyright and should not be reproduced without permission of the Architects.

client: Pub Punjabi

project: 10 - 11 The Broadway

Coldhabour Lane

Hayes UB3 3HS

drawing:

Existing Second  
Floor Plan

scale: 1:100 date: drawn:

06 / 10 rev: