

Presentation for
STARBUCKS

Uxbridge Road, Uxbridge

NIS SIGNS

NIS Signs (Leicester) Ltd


51 Marlow Rd, Leicester, LE3 2BQ

0116 270 6228


info@signs-nis.co.uk

www.signs-nis.co.uk


NIS SIGNS

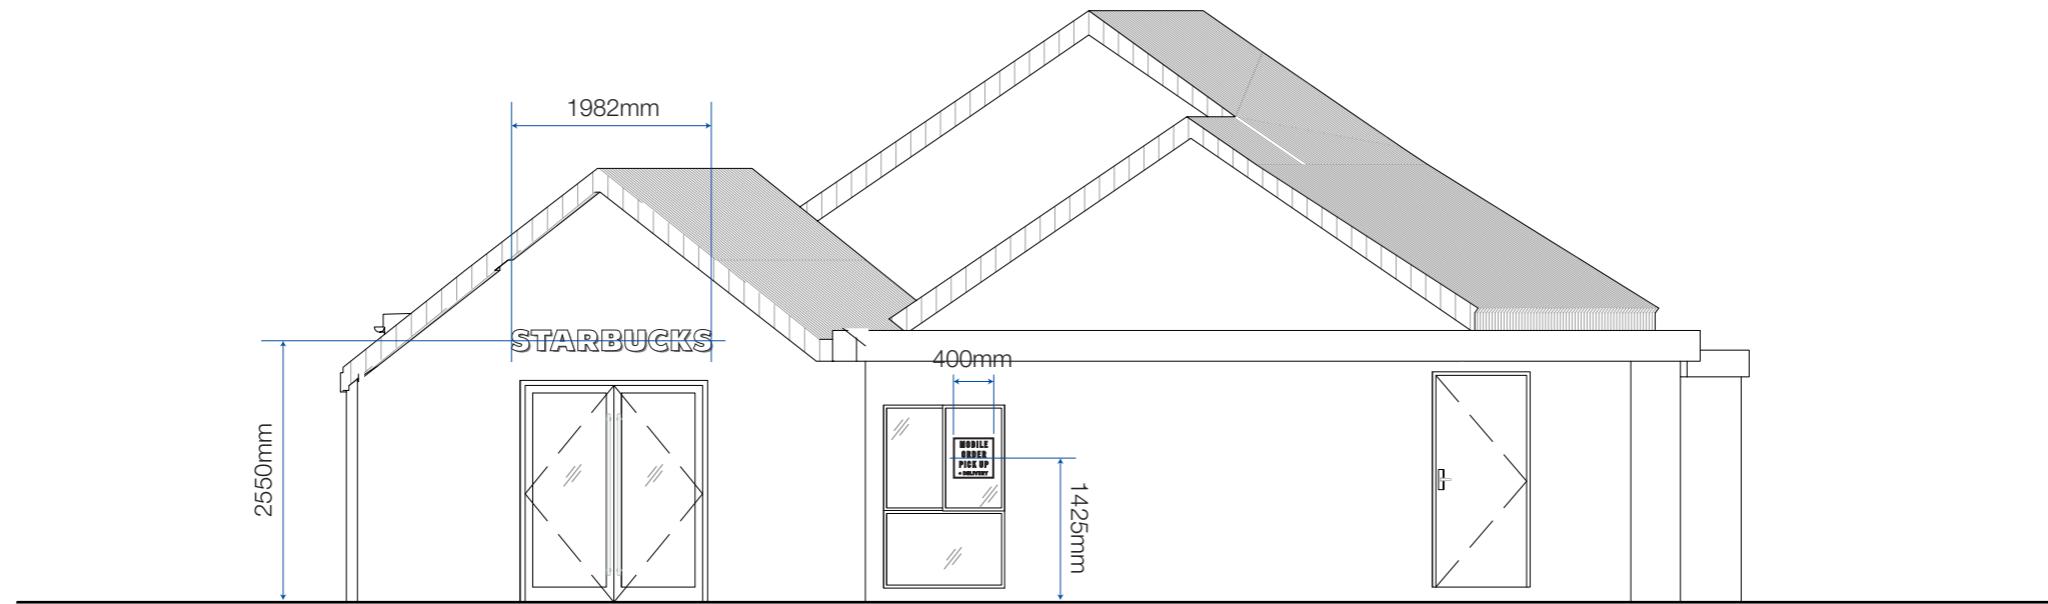

Exterior Elevation - Shopfront - Scale 1:75 @ A3

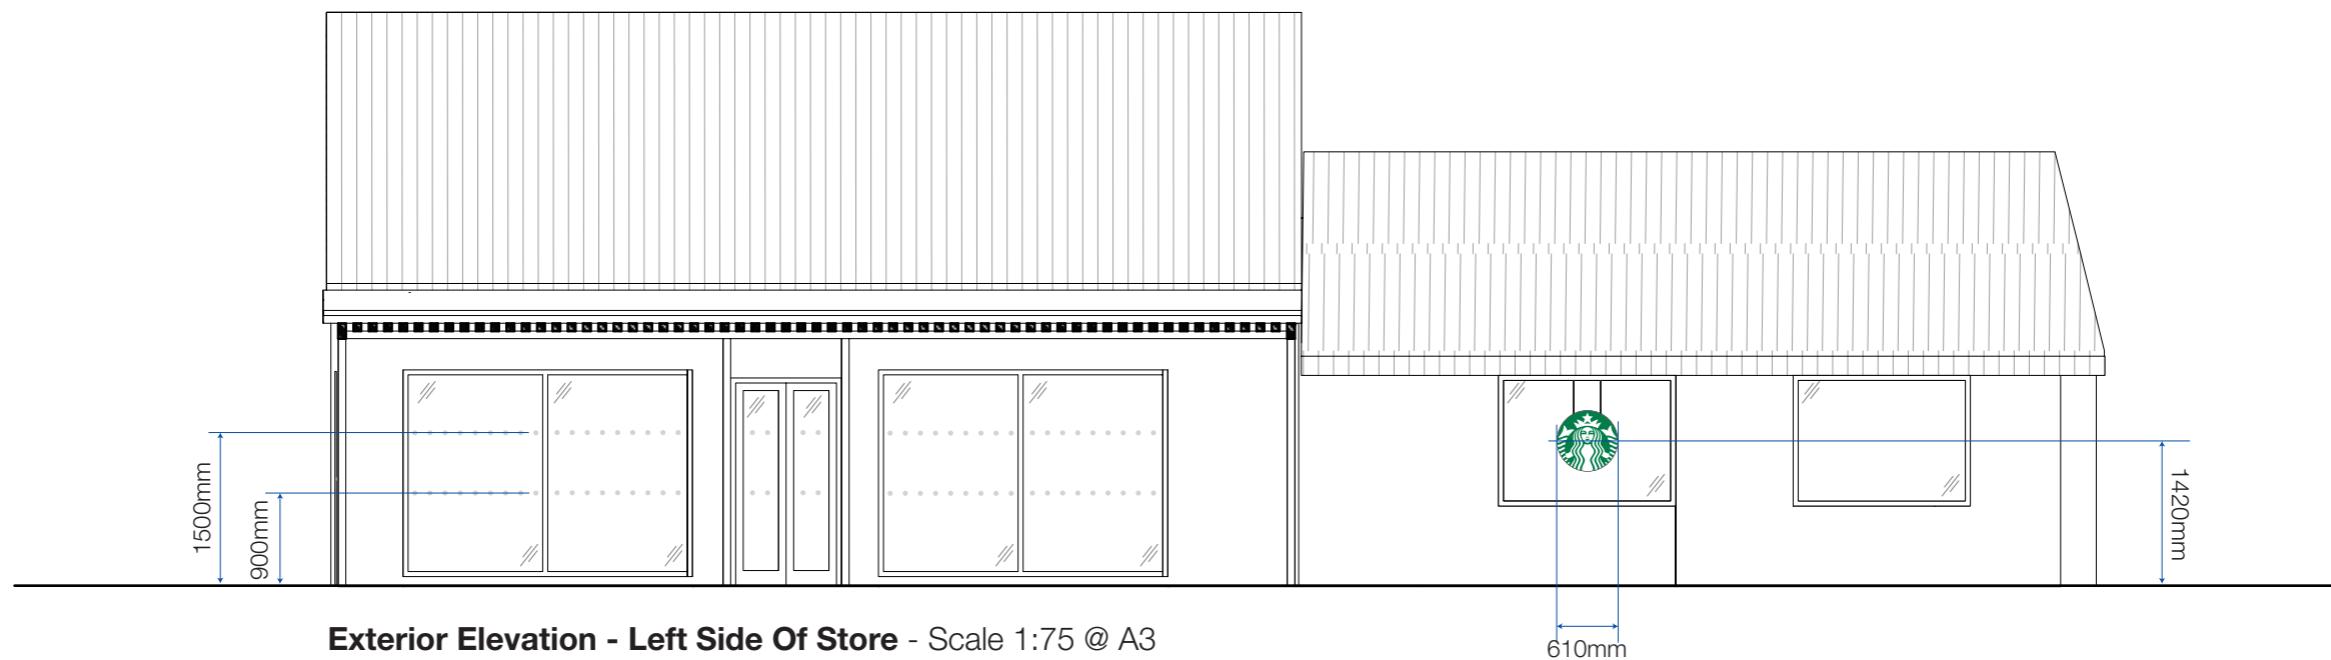


Exterior Elevation - Left Side Of Store - Scale 1:75 @ A3

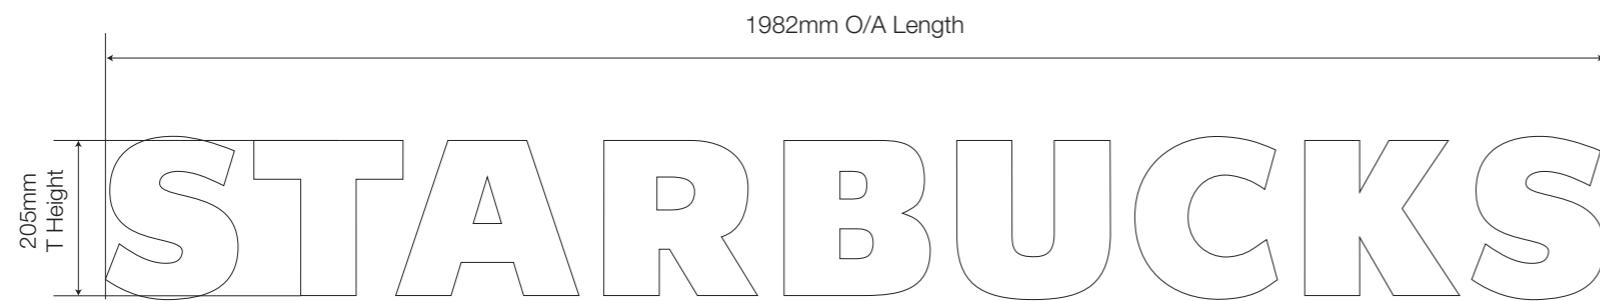


1 № - 205mm Wordmark - Wall Mounted - Scale 1:10 @ A3

Typical Section - 1:2

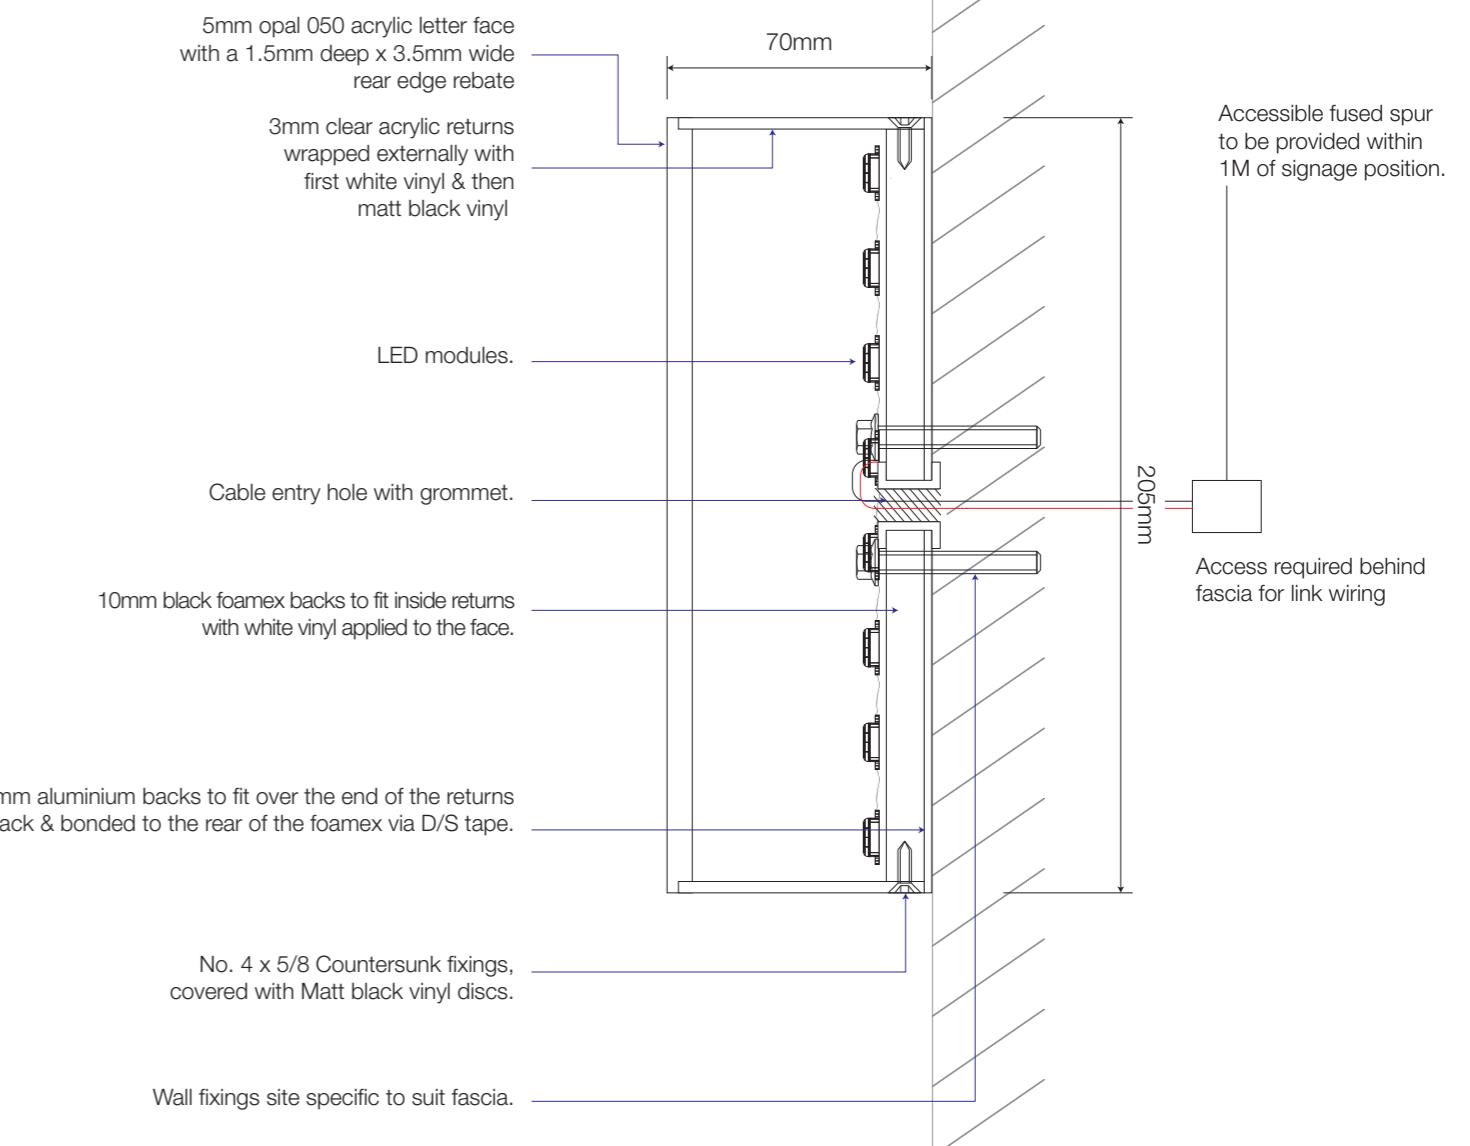

610mm Single Sided Internal Roundal - 1:10

610mm Diameter roundal internally illuminated with LED's housed within.

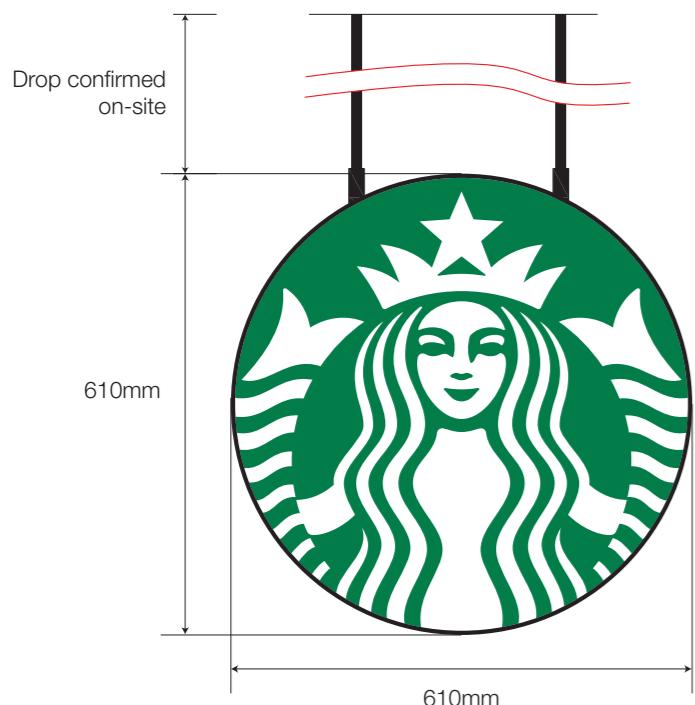

Section through (Face panel removed) - 1:5

600mm x 400mm x 12mm
MDF sheet located above ceiling
by contractor.

19mm x 1.2mm CHS,
finished satin black,
length is site specific.

2mm aluminium circular
backtray, finished white internally &
satin black externally.

LED modules to the
perimeter of carcass.



Transformer located
above ceiling

M8 all-thread,
length is site specific

M8 nut with 20mm Dia'
washer, 4 sets required

19mm x 1.2mm CHS,
finished satin black,
length is site specific.

25.4mm x 2mm CHS,
Passed through & welded to
carcass, finished satin black.

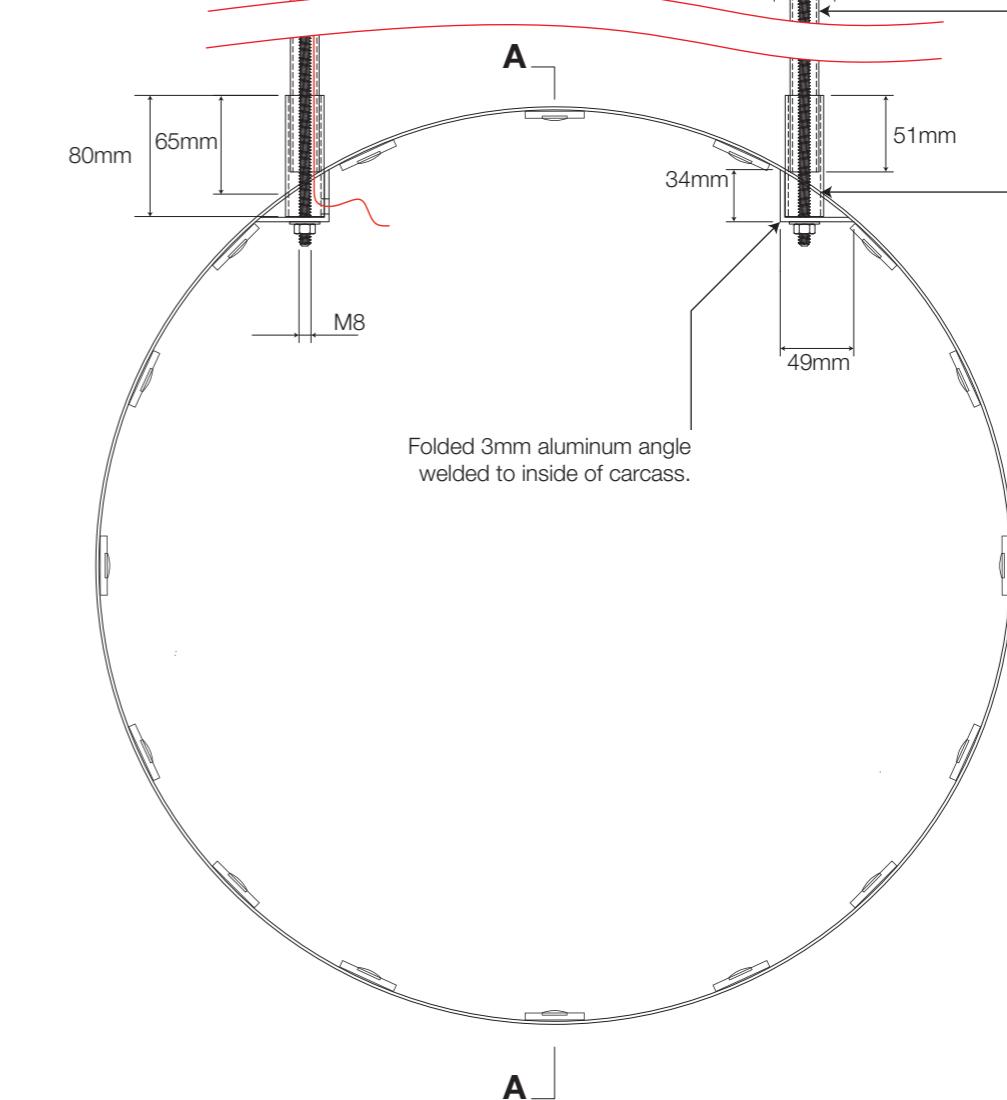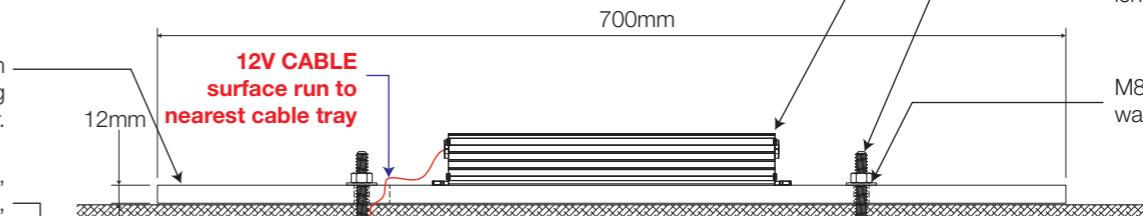

Folded 3mm aluminum angle
welded to inside of carcass.

Scale 1:1

3mm opal 050 acrylic panel with
translucent green vinyl applied.
3M 2330-76

Black plastic "F" trim to perimeter of
acrylic panel

Pan head screws with
heads painted black.
Drilled on site when panel
is aligned


Section A-A - 1:5

Manifestation Dots - 1:1

FROSTED VINYL - IP M5804

Install One set at 1500mm high from floor level, second set at 900mm from floor level.

16,000mm Required

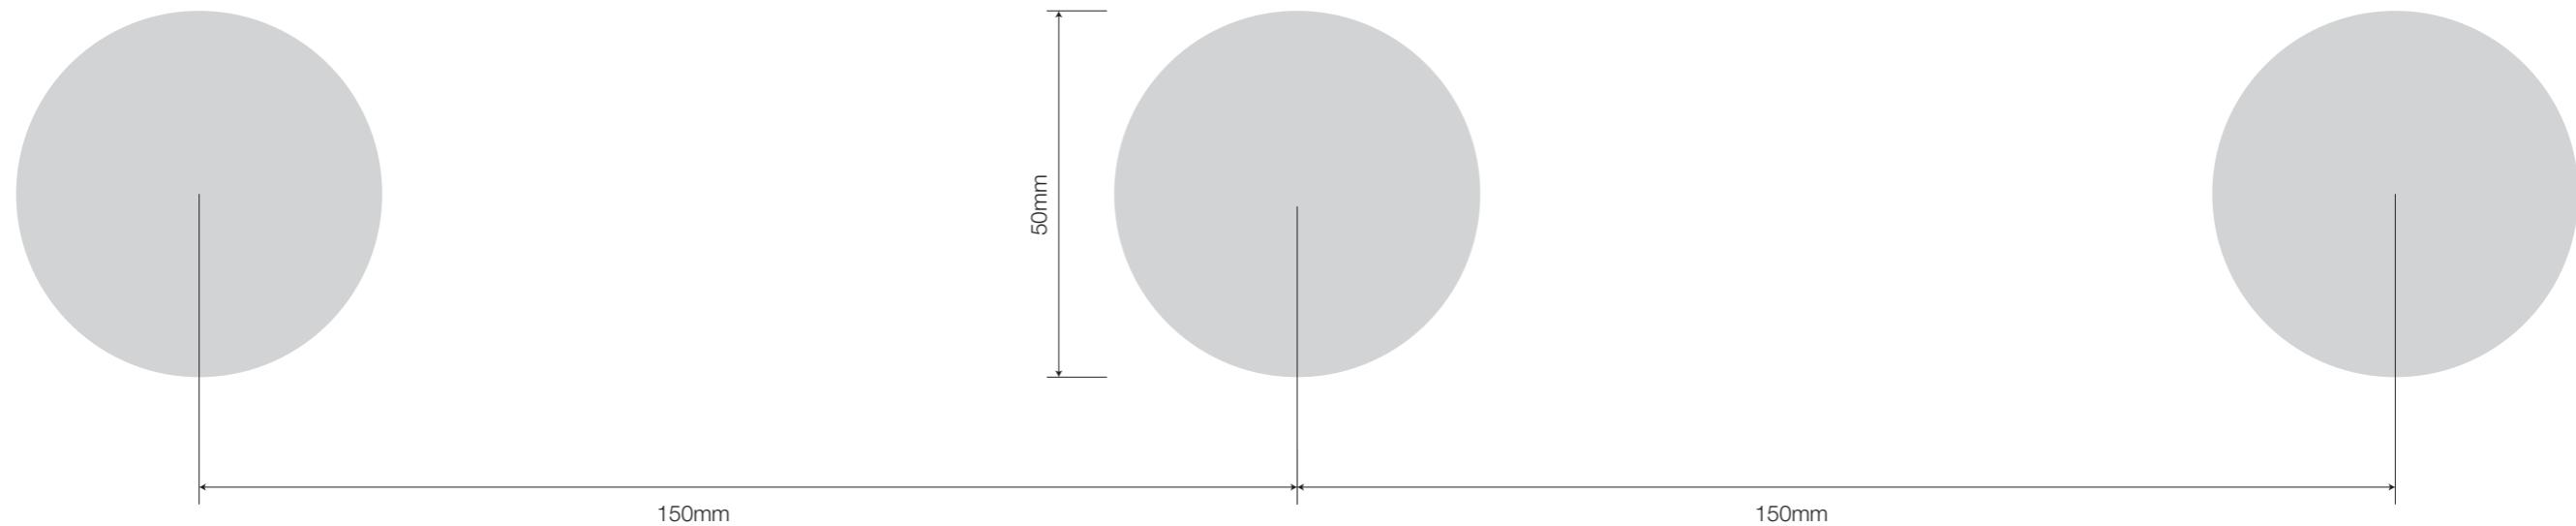

Window Graphic - 1:2

1 off, reverse applied matt white vinyl graphic to reverse of glazing on site.

