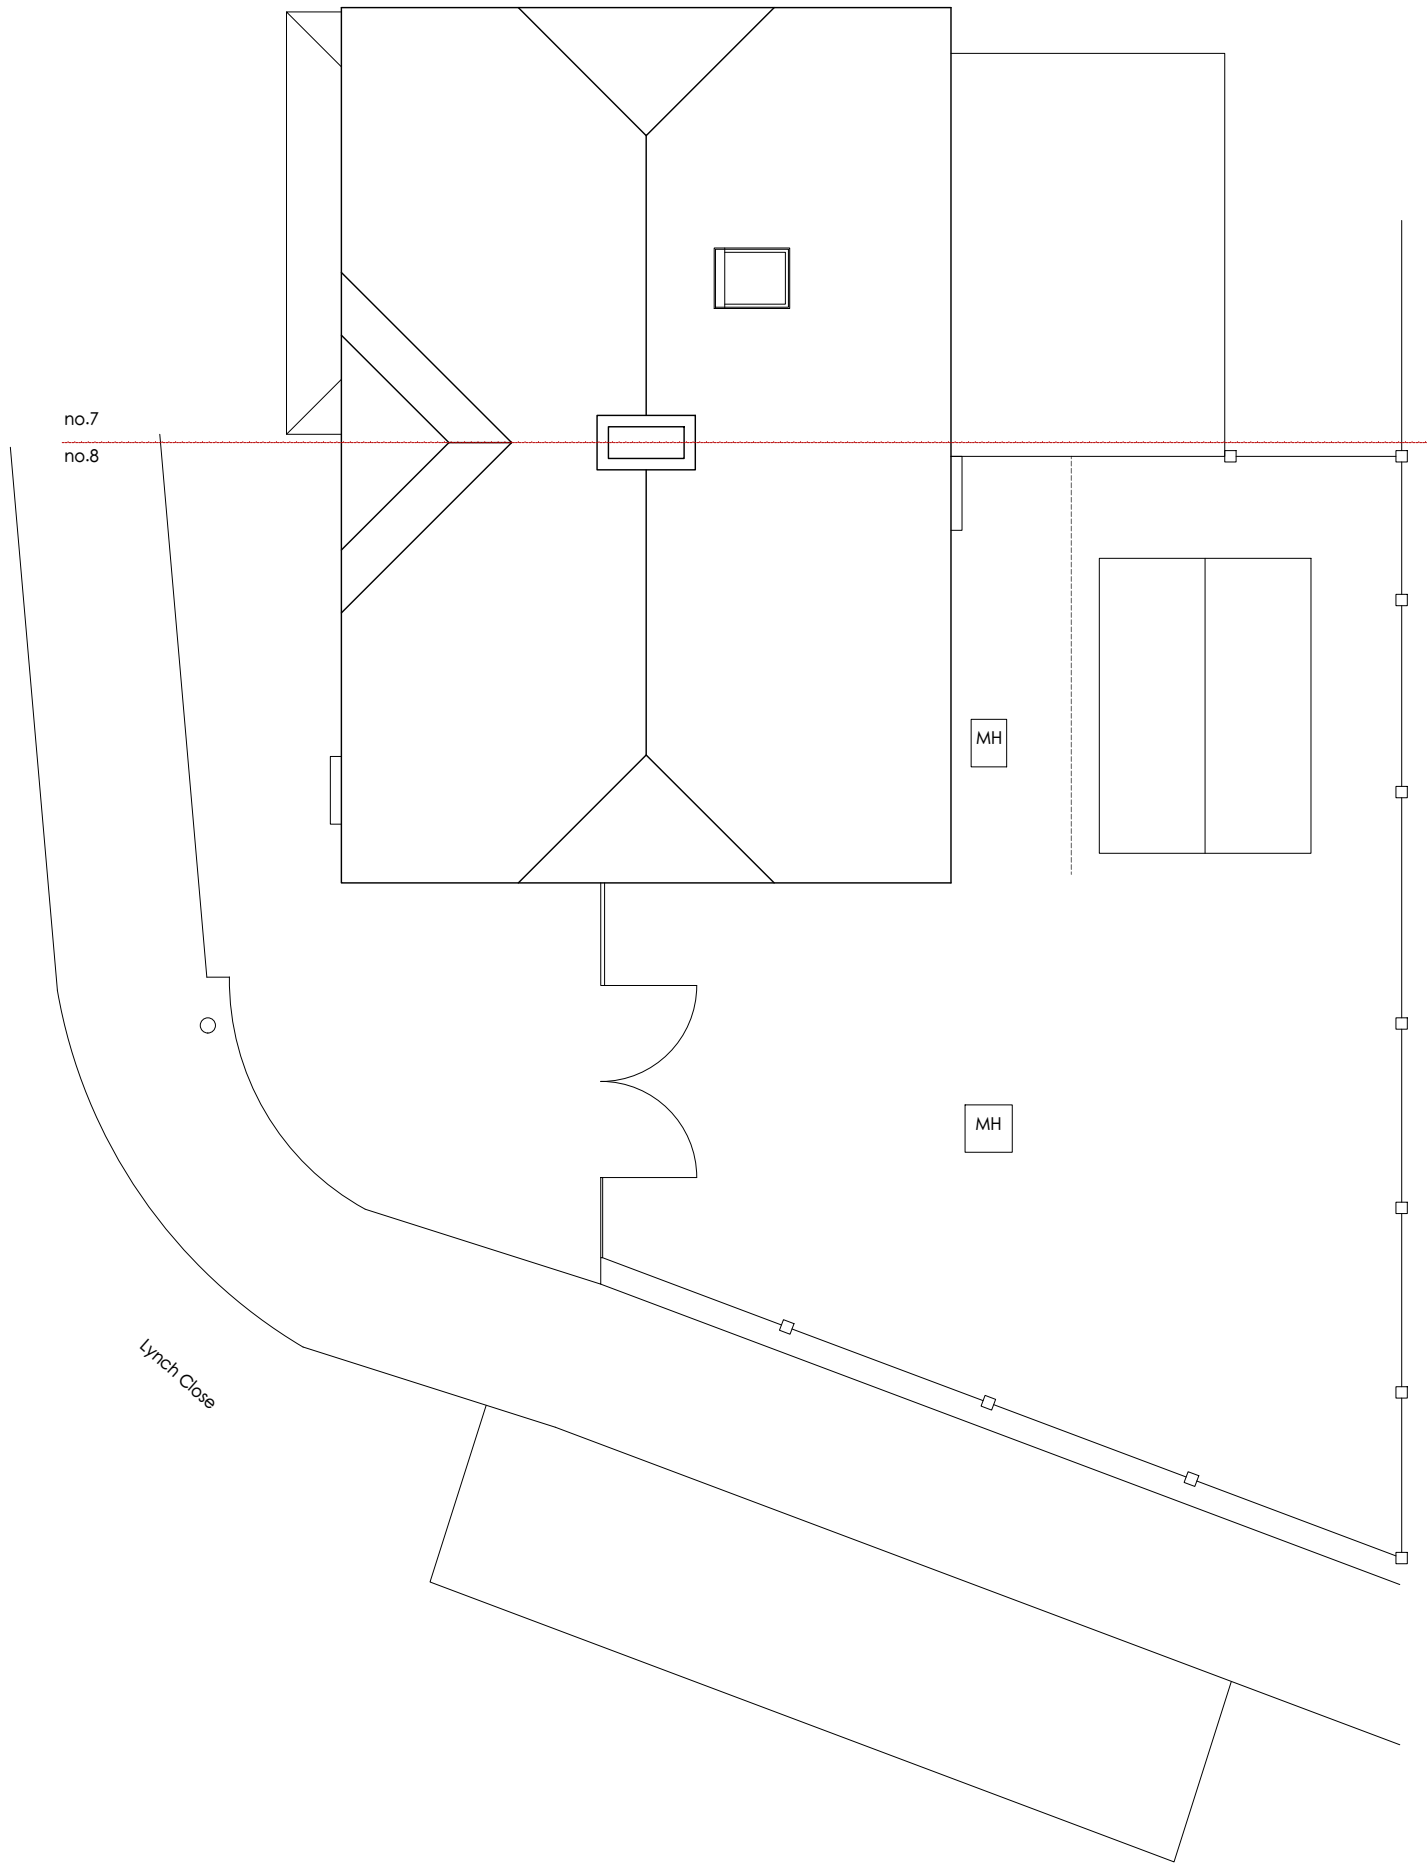


MICHAEL JONES ARCHITECTS

020 8948 1863 | 129 Kew Road, Richmond, TW9 2PN
www.mjarchitects.co.uk | studio@mjarchitects.co.uk

job title

8 Lynch Close

client

Utsav and Ronak Mehta

drawing title

Existing Site Plan

drawing number

1384.02.03.Exg.001

scale

1:100

date

March 2021

rev

checked by

MLT

AB