


no.7
no.8

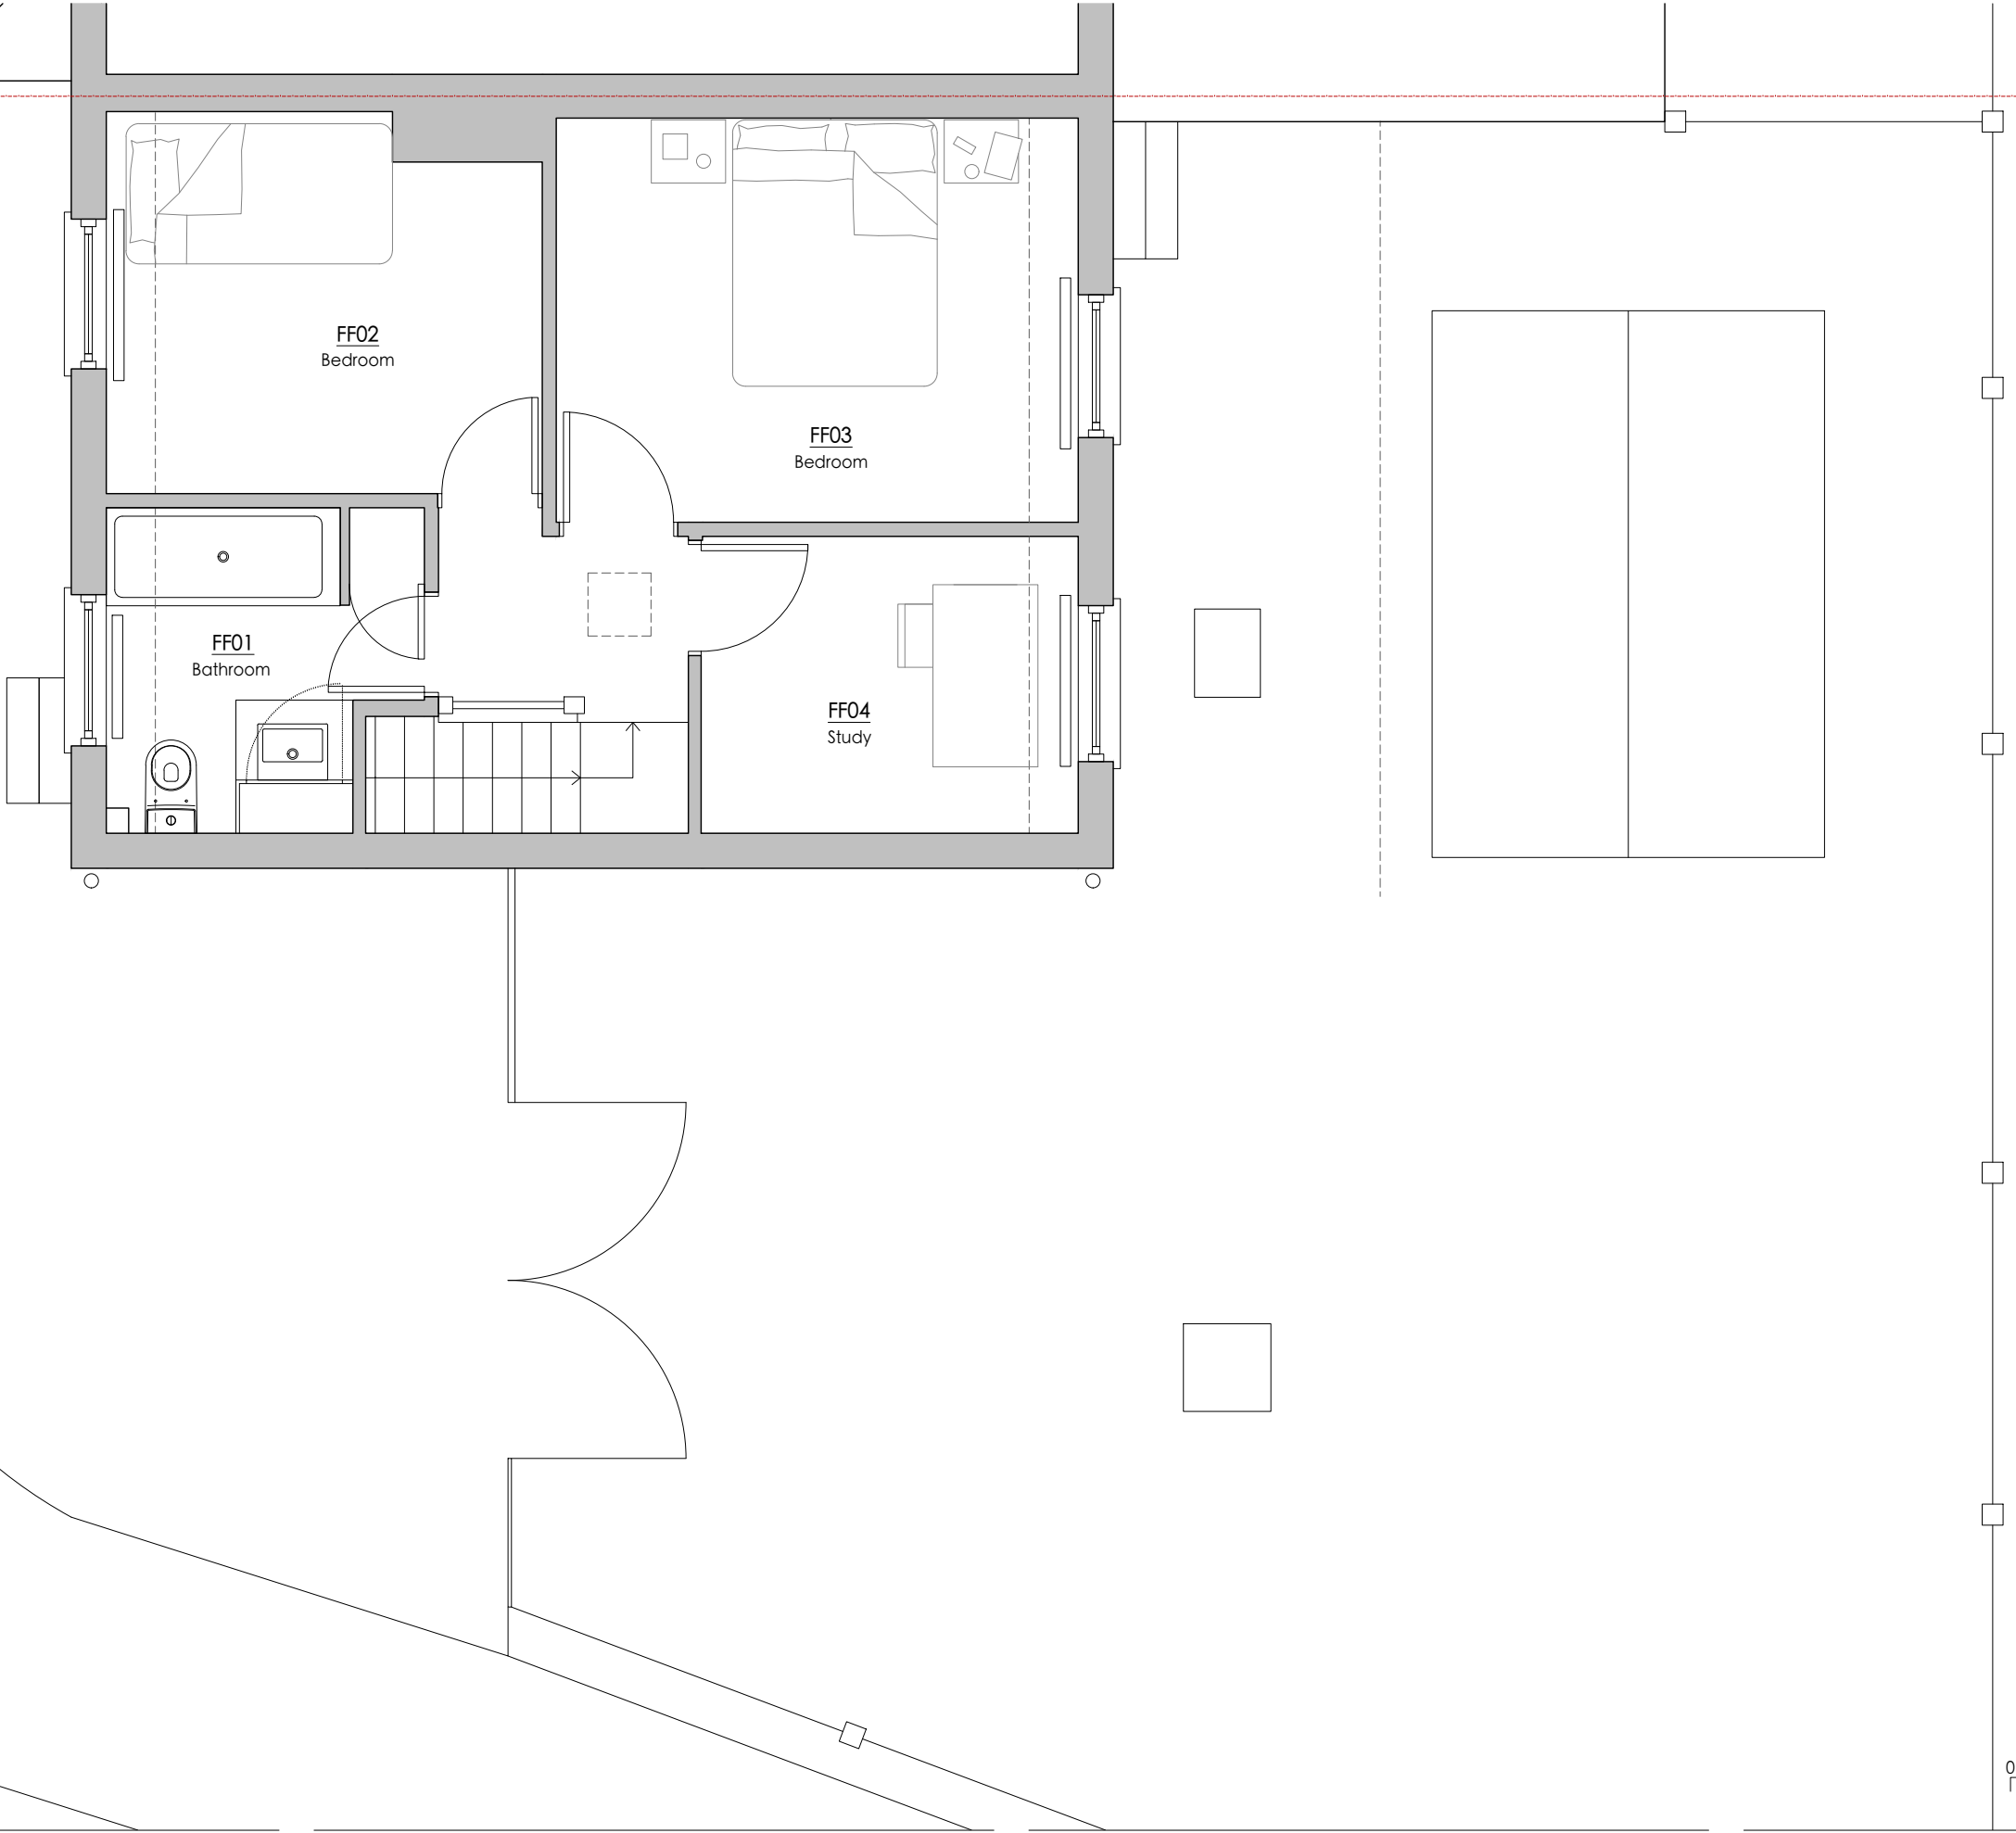

Lynch Close

MICHAEL JONES ARCHITECTS
020 8948 1863 | 129 Kew Road, Richmond, TW9 2PN
www.mjarchitects.co.uk | studio@mjarchitects.co.uk

job title
8 Lynch Close
client
Utsav and Ronak Mehta

drawing title Existing First Floor Plan	scale	1:50
	date	March 2021
drawing number 1384.02.03.Exg.023	rev	drawn by MLT
	checked by	AB

revisions