


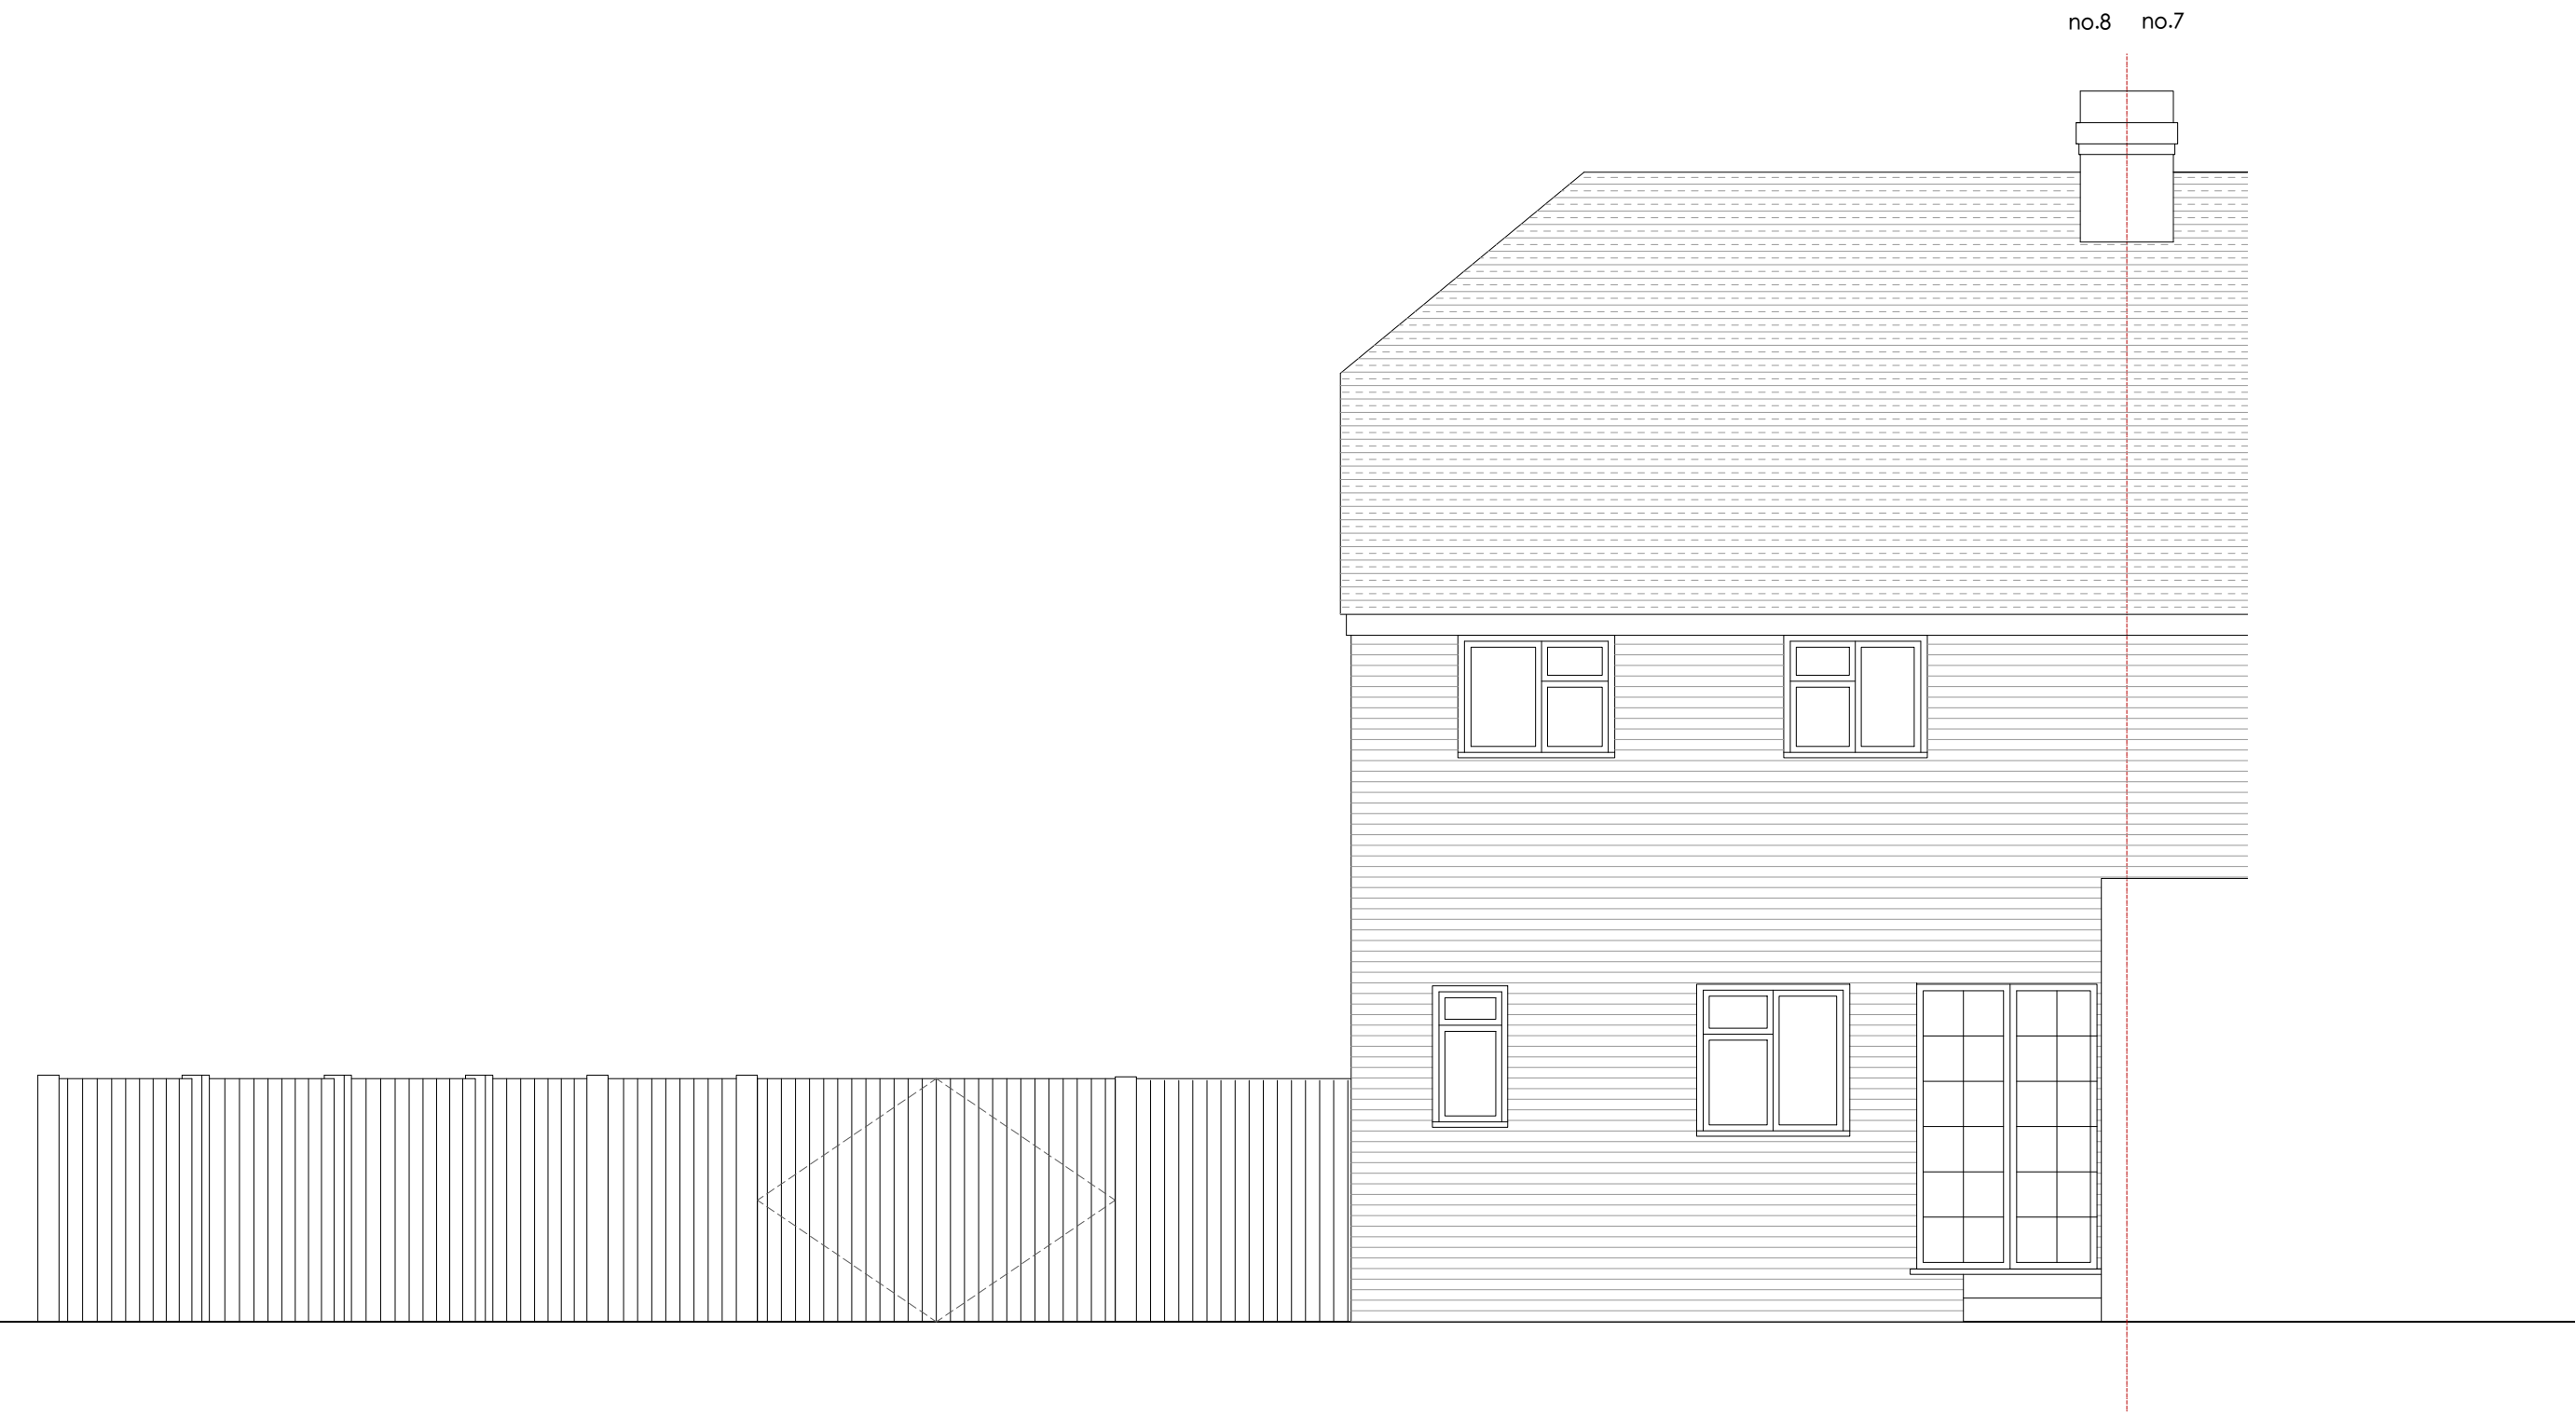

MICHAEL JONES ARCHITECTS

020 8948 1863 | 129 Kew Road, Richmond, TW9 2PN
www.mjarchitects.co.uk | studio@mjarchitects.co.uk

job title

8 Lynch Close

client

Utsav and Ronak Mehta

drawing title

Existing East Elevation

drawing number

1384.02.03.Exg.062

scale

1:50@A3

date

March 2021

rev

drawn by

MLT

checked by

AB

revisions