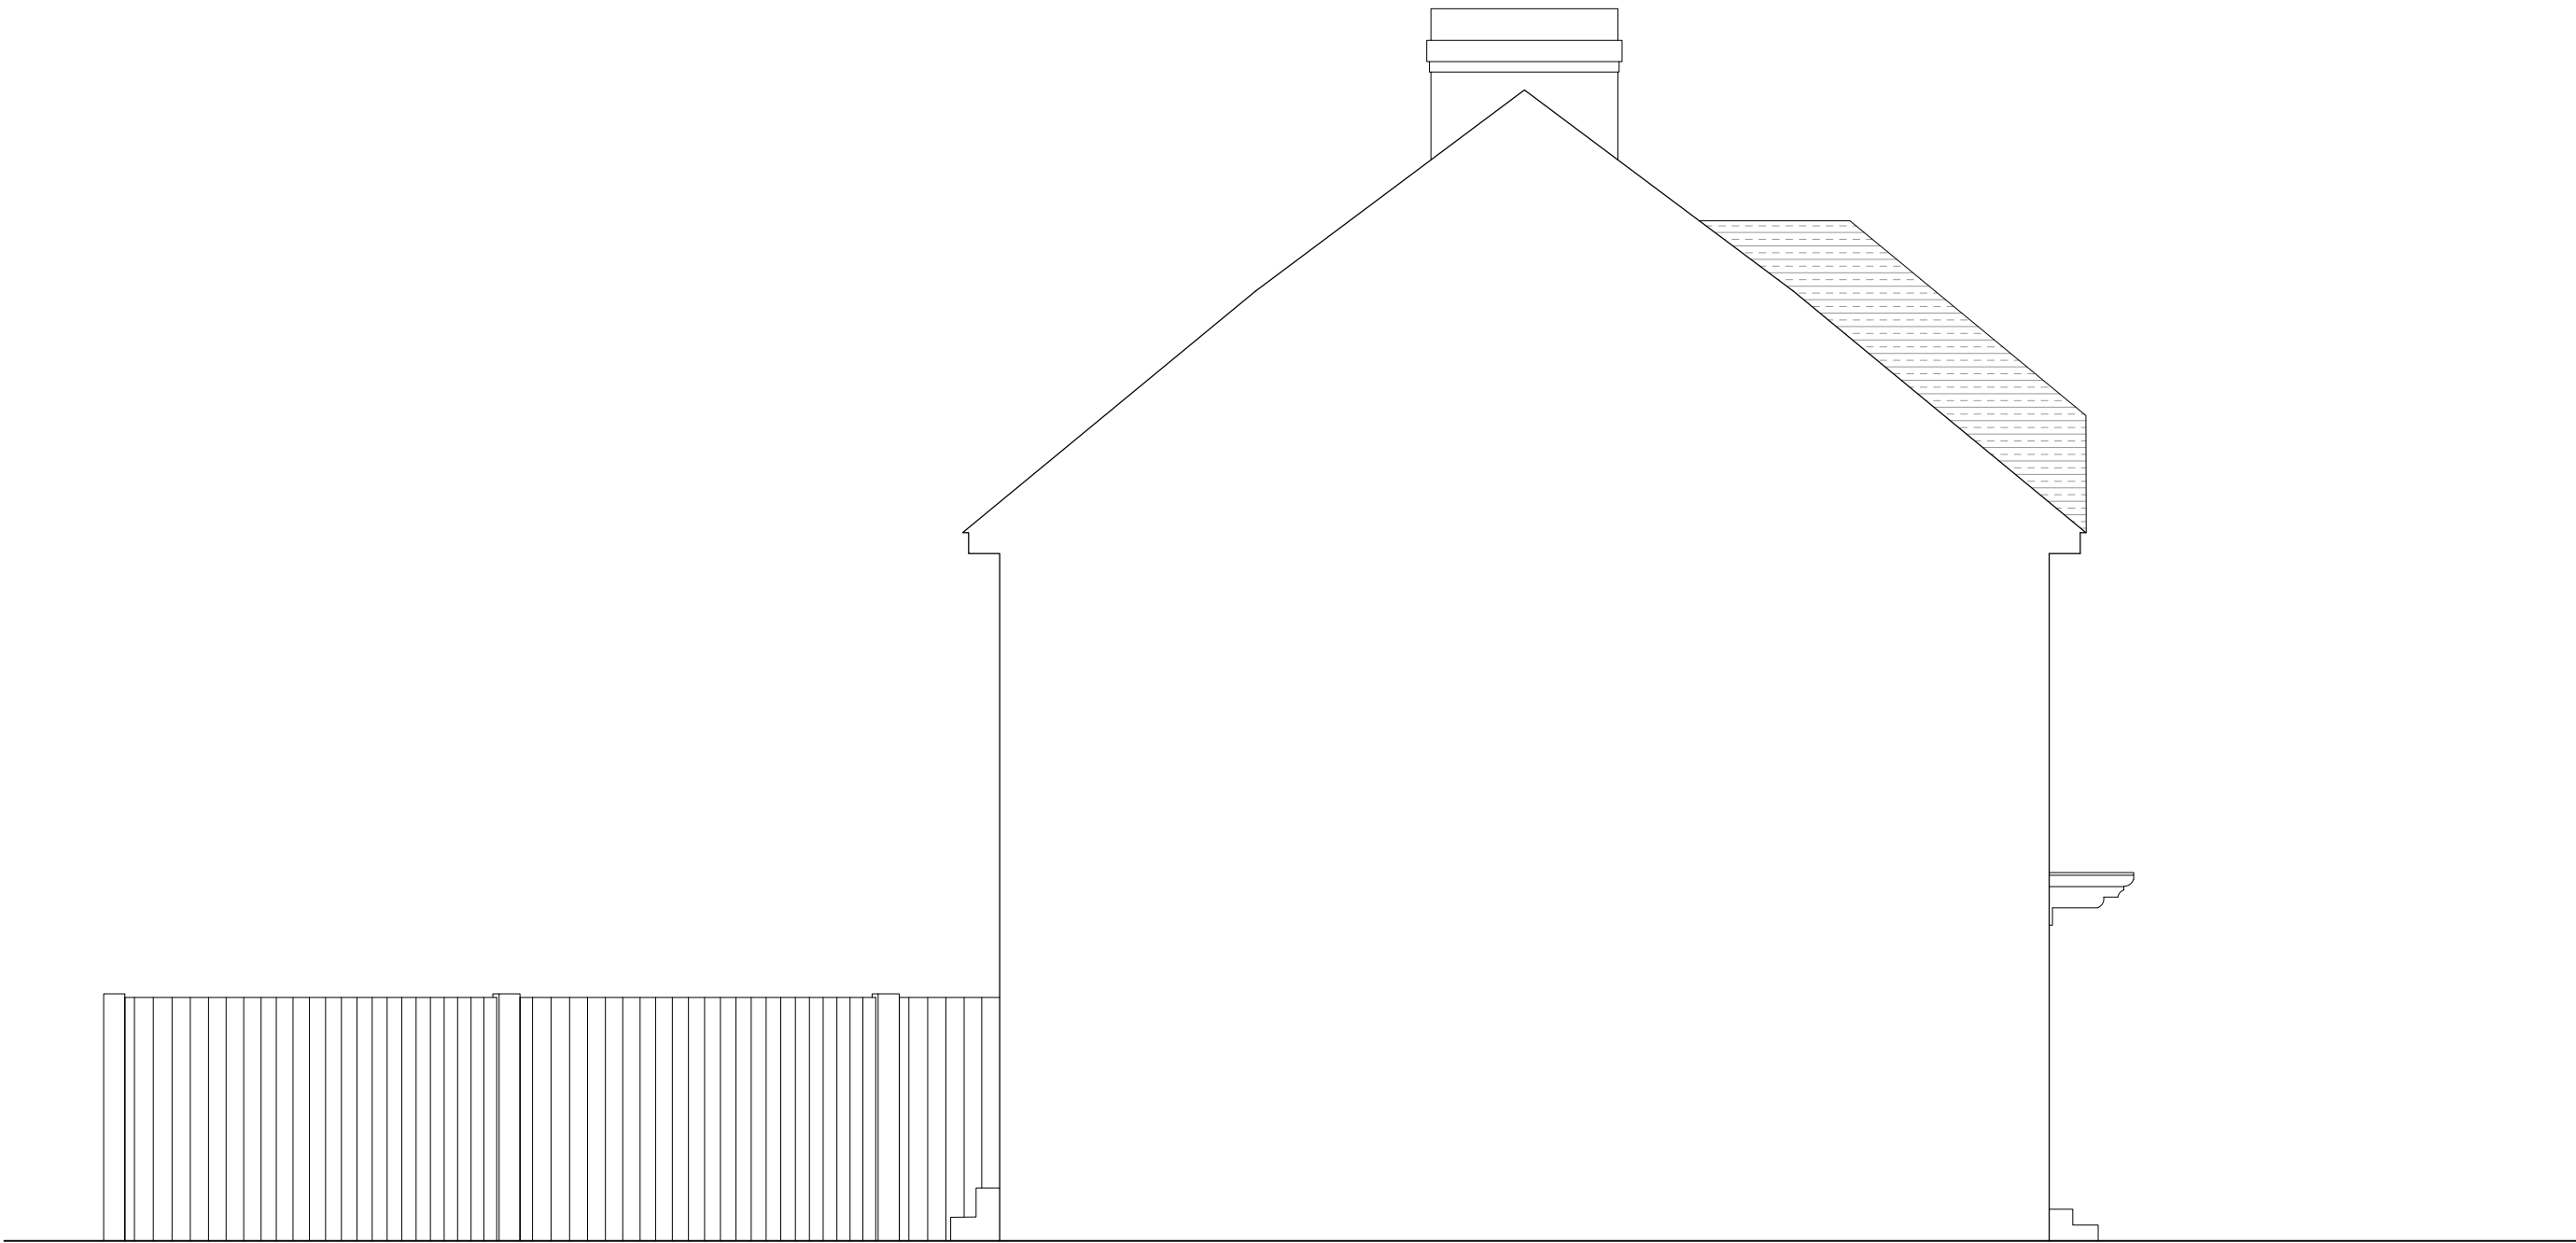


revisions

MICHAEL JONES ARCHITECTS
020 8948 1863 | 129 Kew Road, Richmond, TW9 2PN
www.mjarchitects.co.uk | studio@mjarchitects.co.uk

job title

8 Lynch Close

client

Utsav and Ronak Mehta

drawing title

Existing South Elevation

drawing number

1384.02.03.Exg.063

rev

scale 1:50@A3

date March 2021

drawn by MLT

checked by AB