

no.7
no.8

GR02
Living Room

GR01
Hallway

GR03
Kitchen

MH

MH

Lynch Close

0 1 2m



revisions

MICHAEL JONES ARCHITECTS
020 8948 1863 | 129 Kew Road, Richmond, TW9 2PN
www.mjarchitects.co.uk | studio@mjarchitects.co.uk

job title

8 Lynch Close

client

Utsav and Ronak Mehta

drawing title

Existing Ground Floor Plan

drawing number


1535.02.03.Exg.022

scale 1:50

date March 2021

rev drawn by MLT

checked by AB

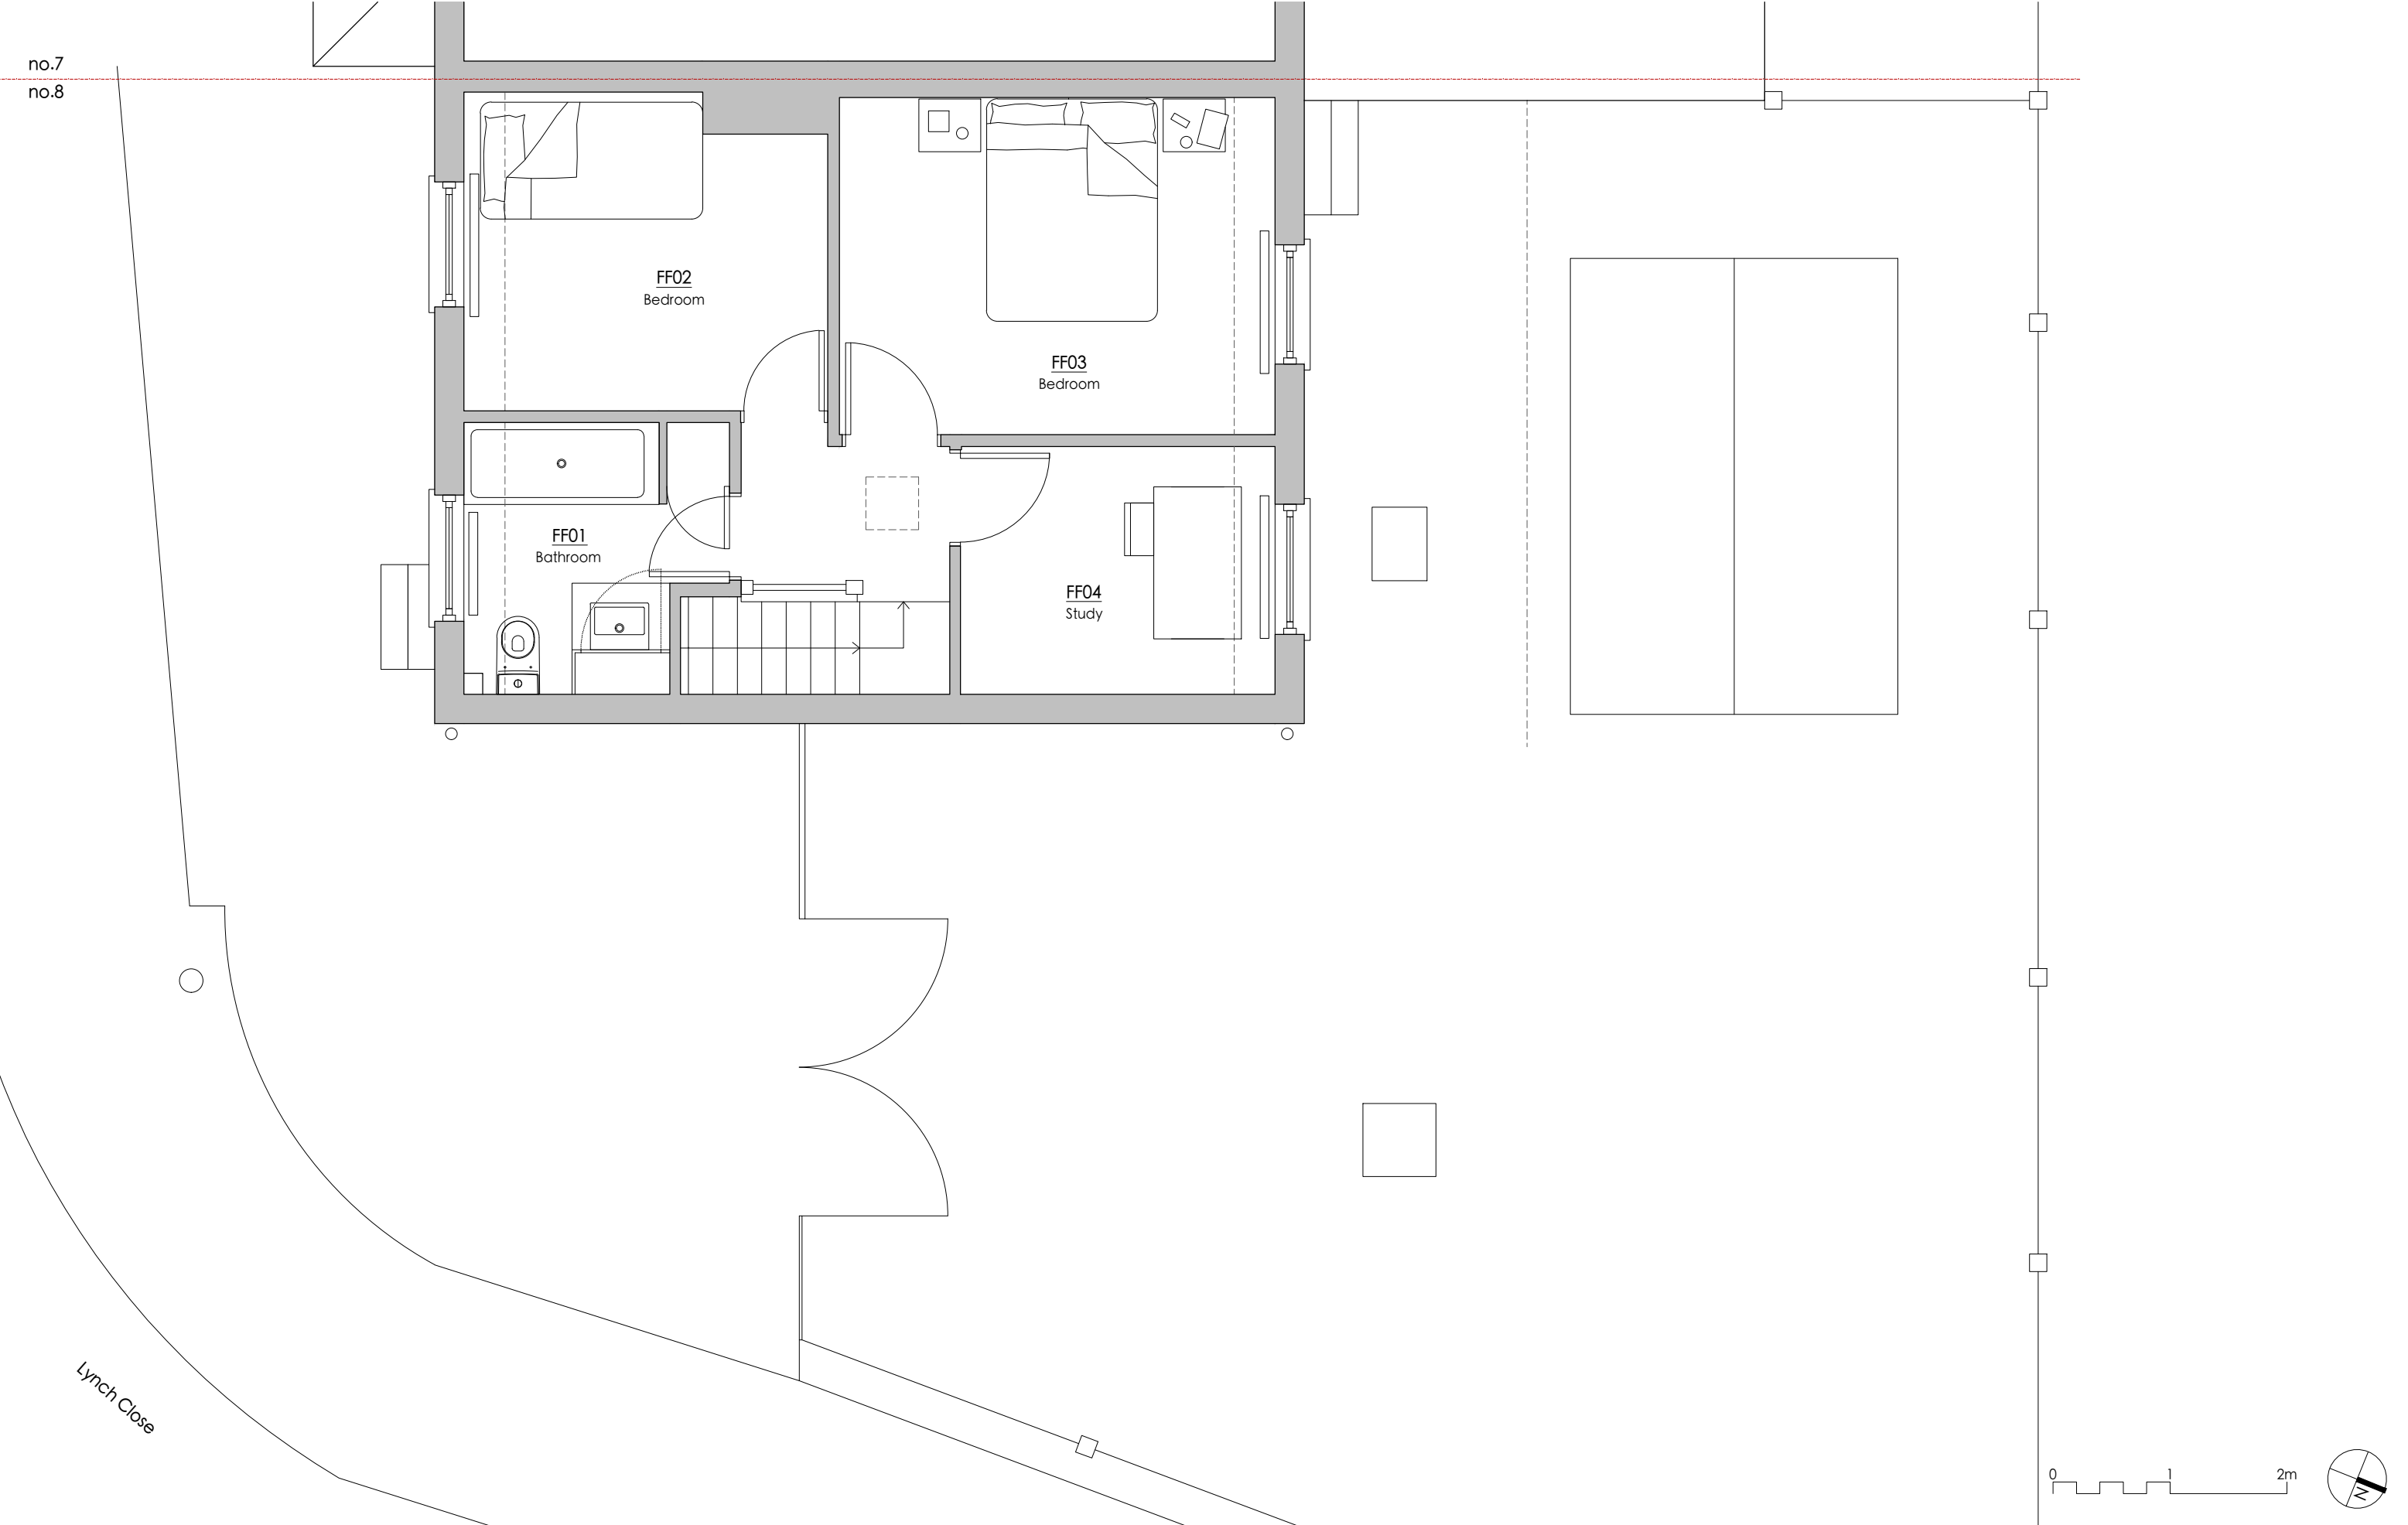


revisions

MICHAEL JONES ARCHITECTS
020 8948 1863 | 129 Kew Road, Richmond, TW9 2PN
www.mjarchitects.co.uk | studio@mjarchitects.co.uk

job title
8 Lynch Close
client
Utsav and Ronak Mehta

drawing title		scale	
Existing First Floor Plan		1:50	
		date	
		March 2021	
drawing number		rev	drawn by
1384.02.03.Exg.023			MLT
		checked by	AB

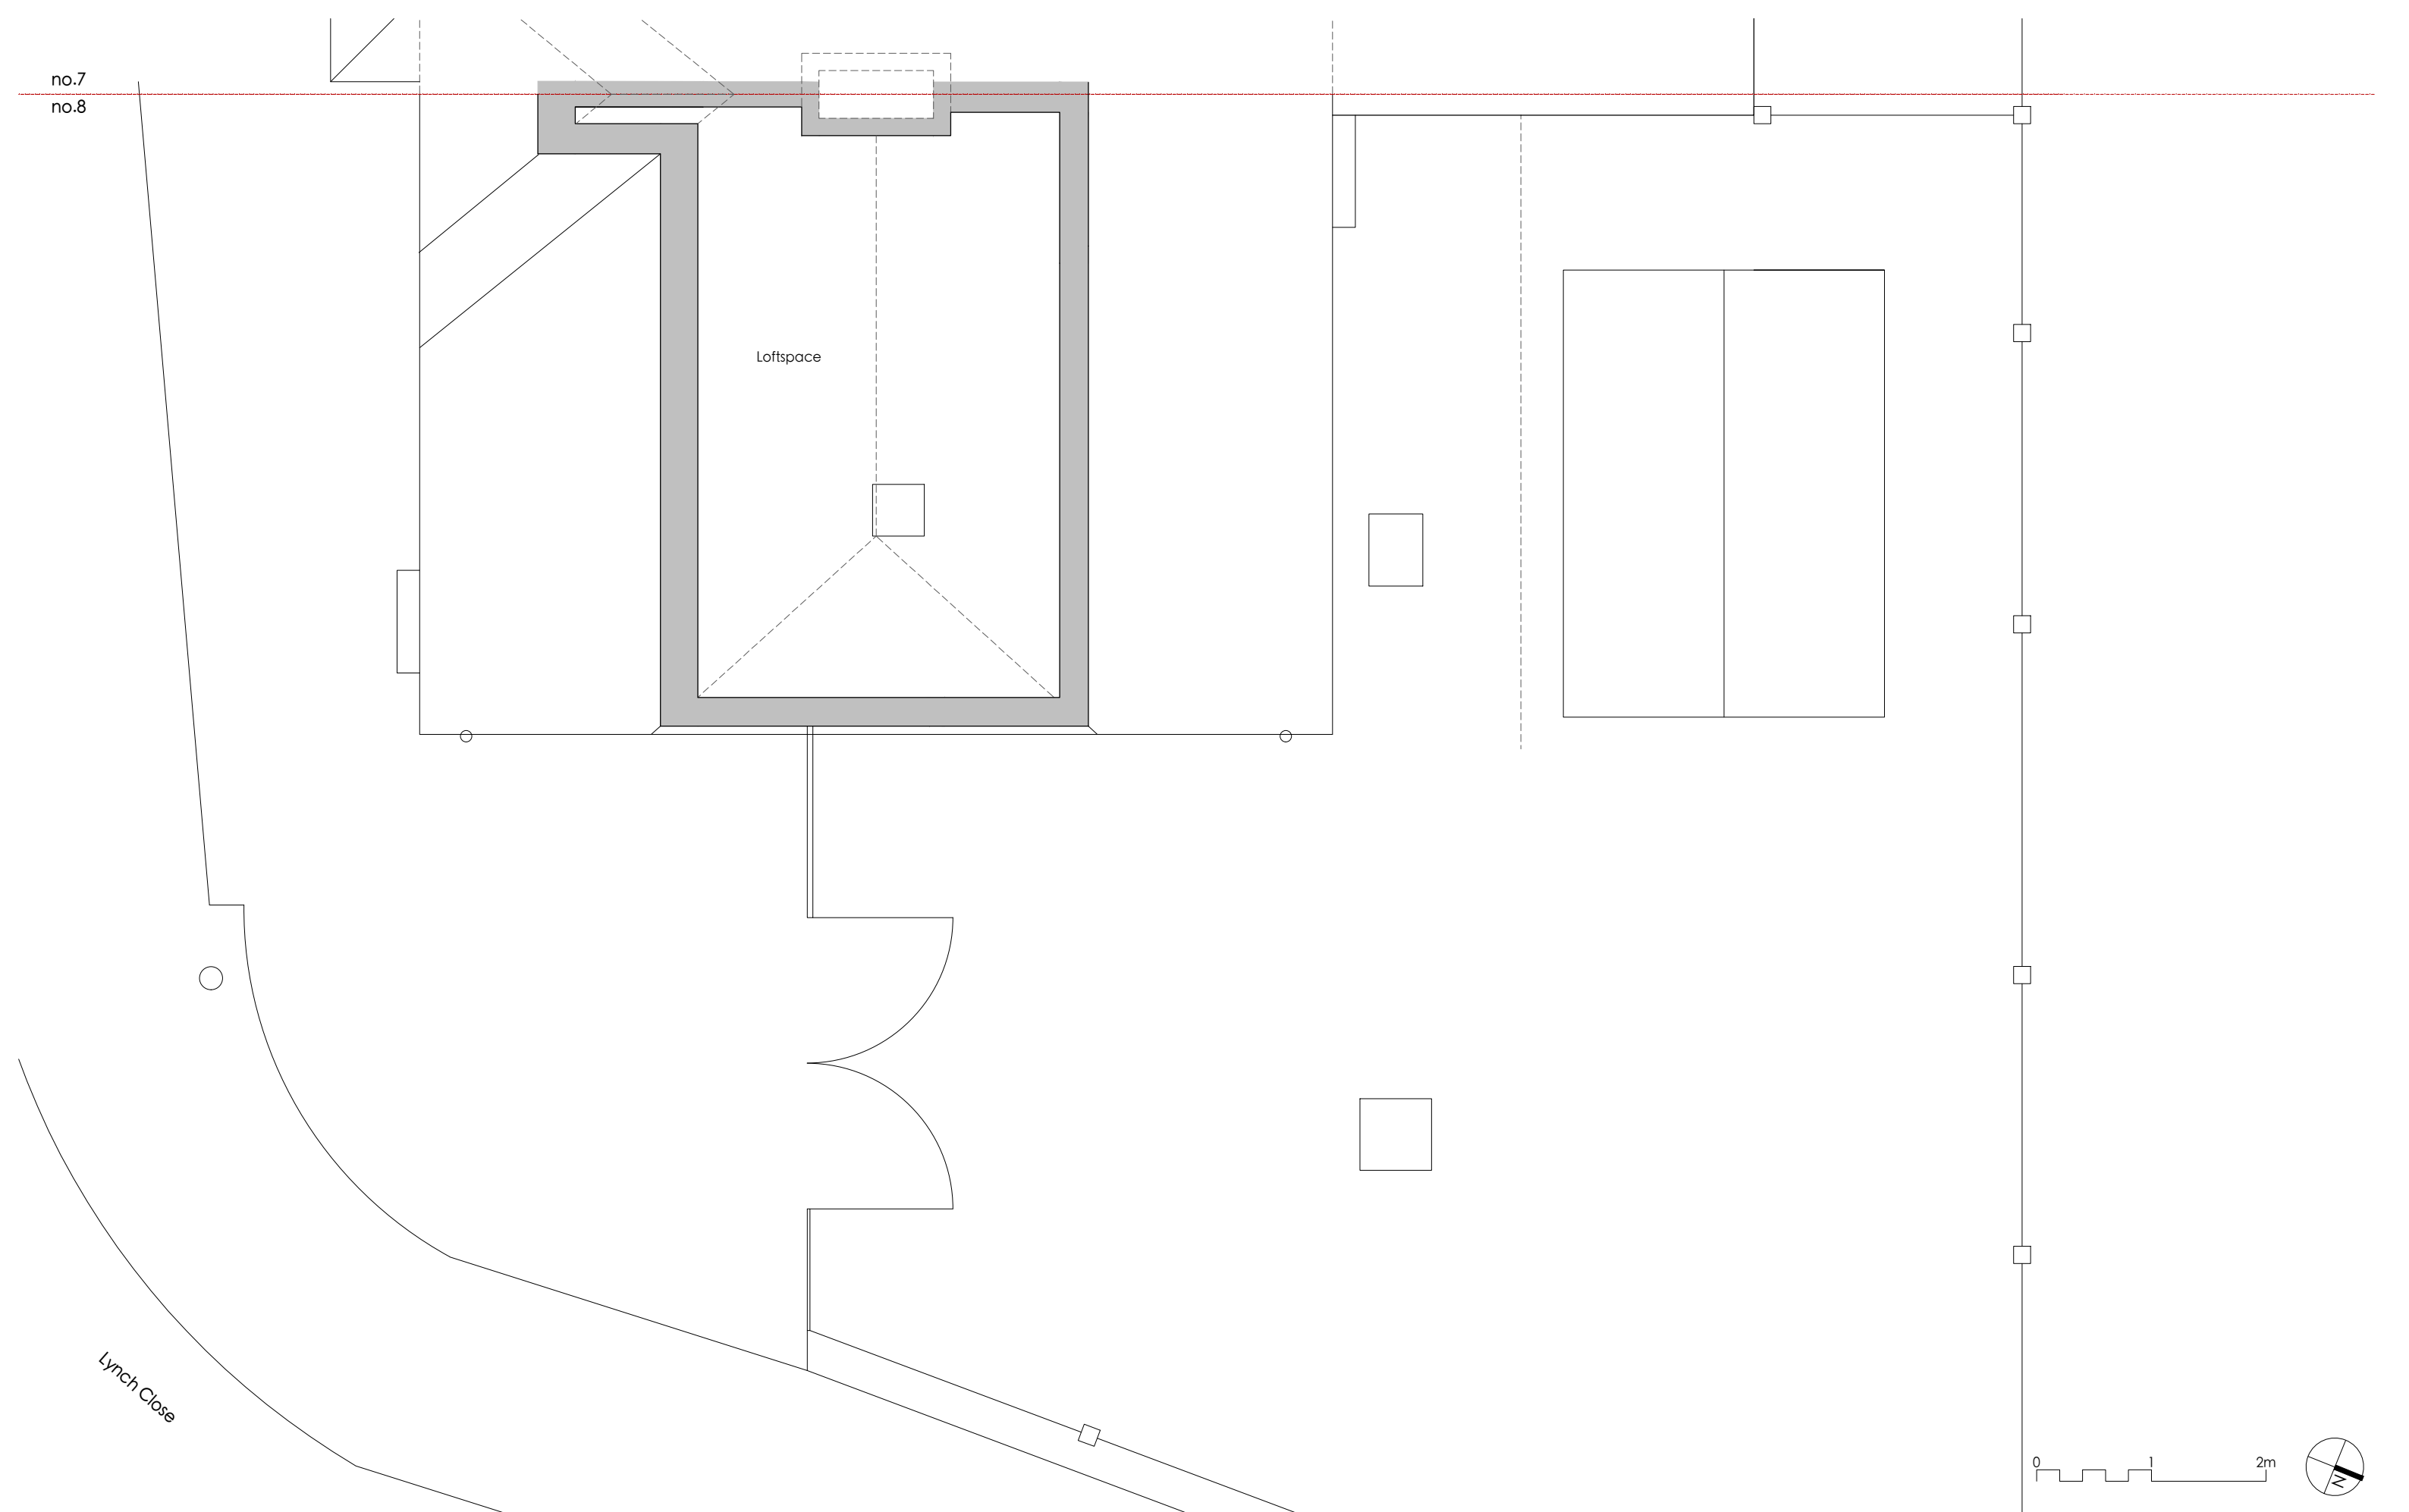




0 1 2m

MICHAEL JONES ARCHITECTS
020 8948 1863 | 129 Kew Road, Richmond, TW9 2PN
www.mjarchitects.co.uk | studio@mjarchitects.co.uk

job title
8 Lynch Close
client
Utsav and Ronak Mehta

drawing title		scale	1:50@A3
Existing West Elevation		date	March 2021
drawing number	rev	drawn by	MLT
1384.02.03.Exg.060		checked by	AB

revisions

 


MICHAEL JONES ARCHITECTS
020 8948 1863 | 129 Kew Road, Richmond, TW9 2PN
www.mjarchitects.co.uk | studio@mjarchitects.co.uk

job title
8 Lynch Close
client
Utsav and Ronak Mehta

drawing title
Existing North Elevation
drawing number
1384.02.03.Exg.061

scale	1:50@A3
date	March 2021
drawn by	MA
checked by	AB

revisions

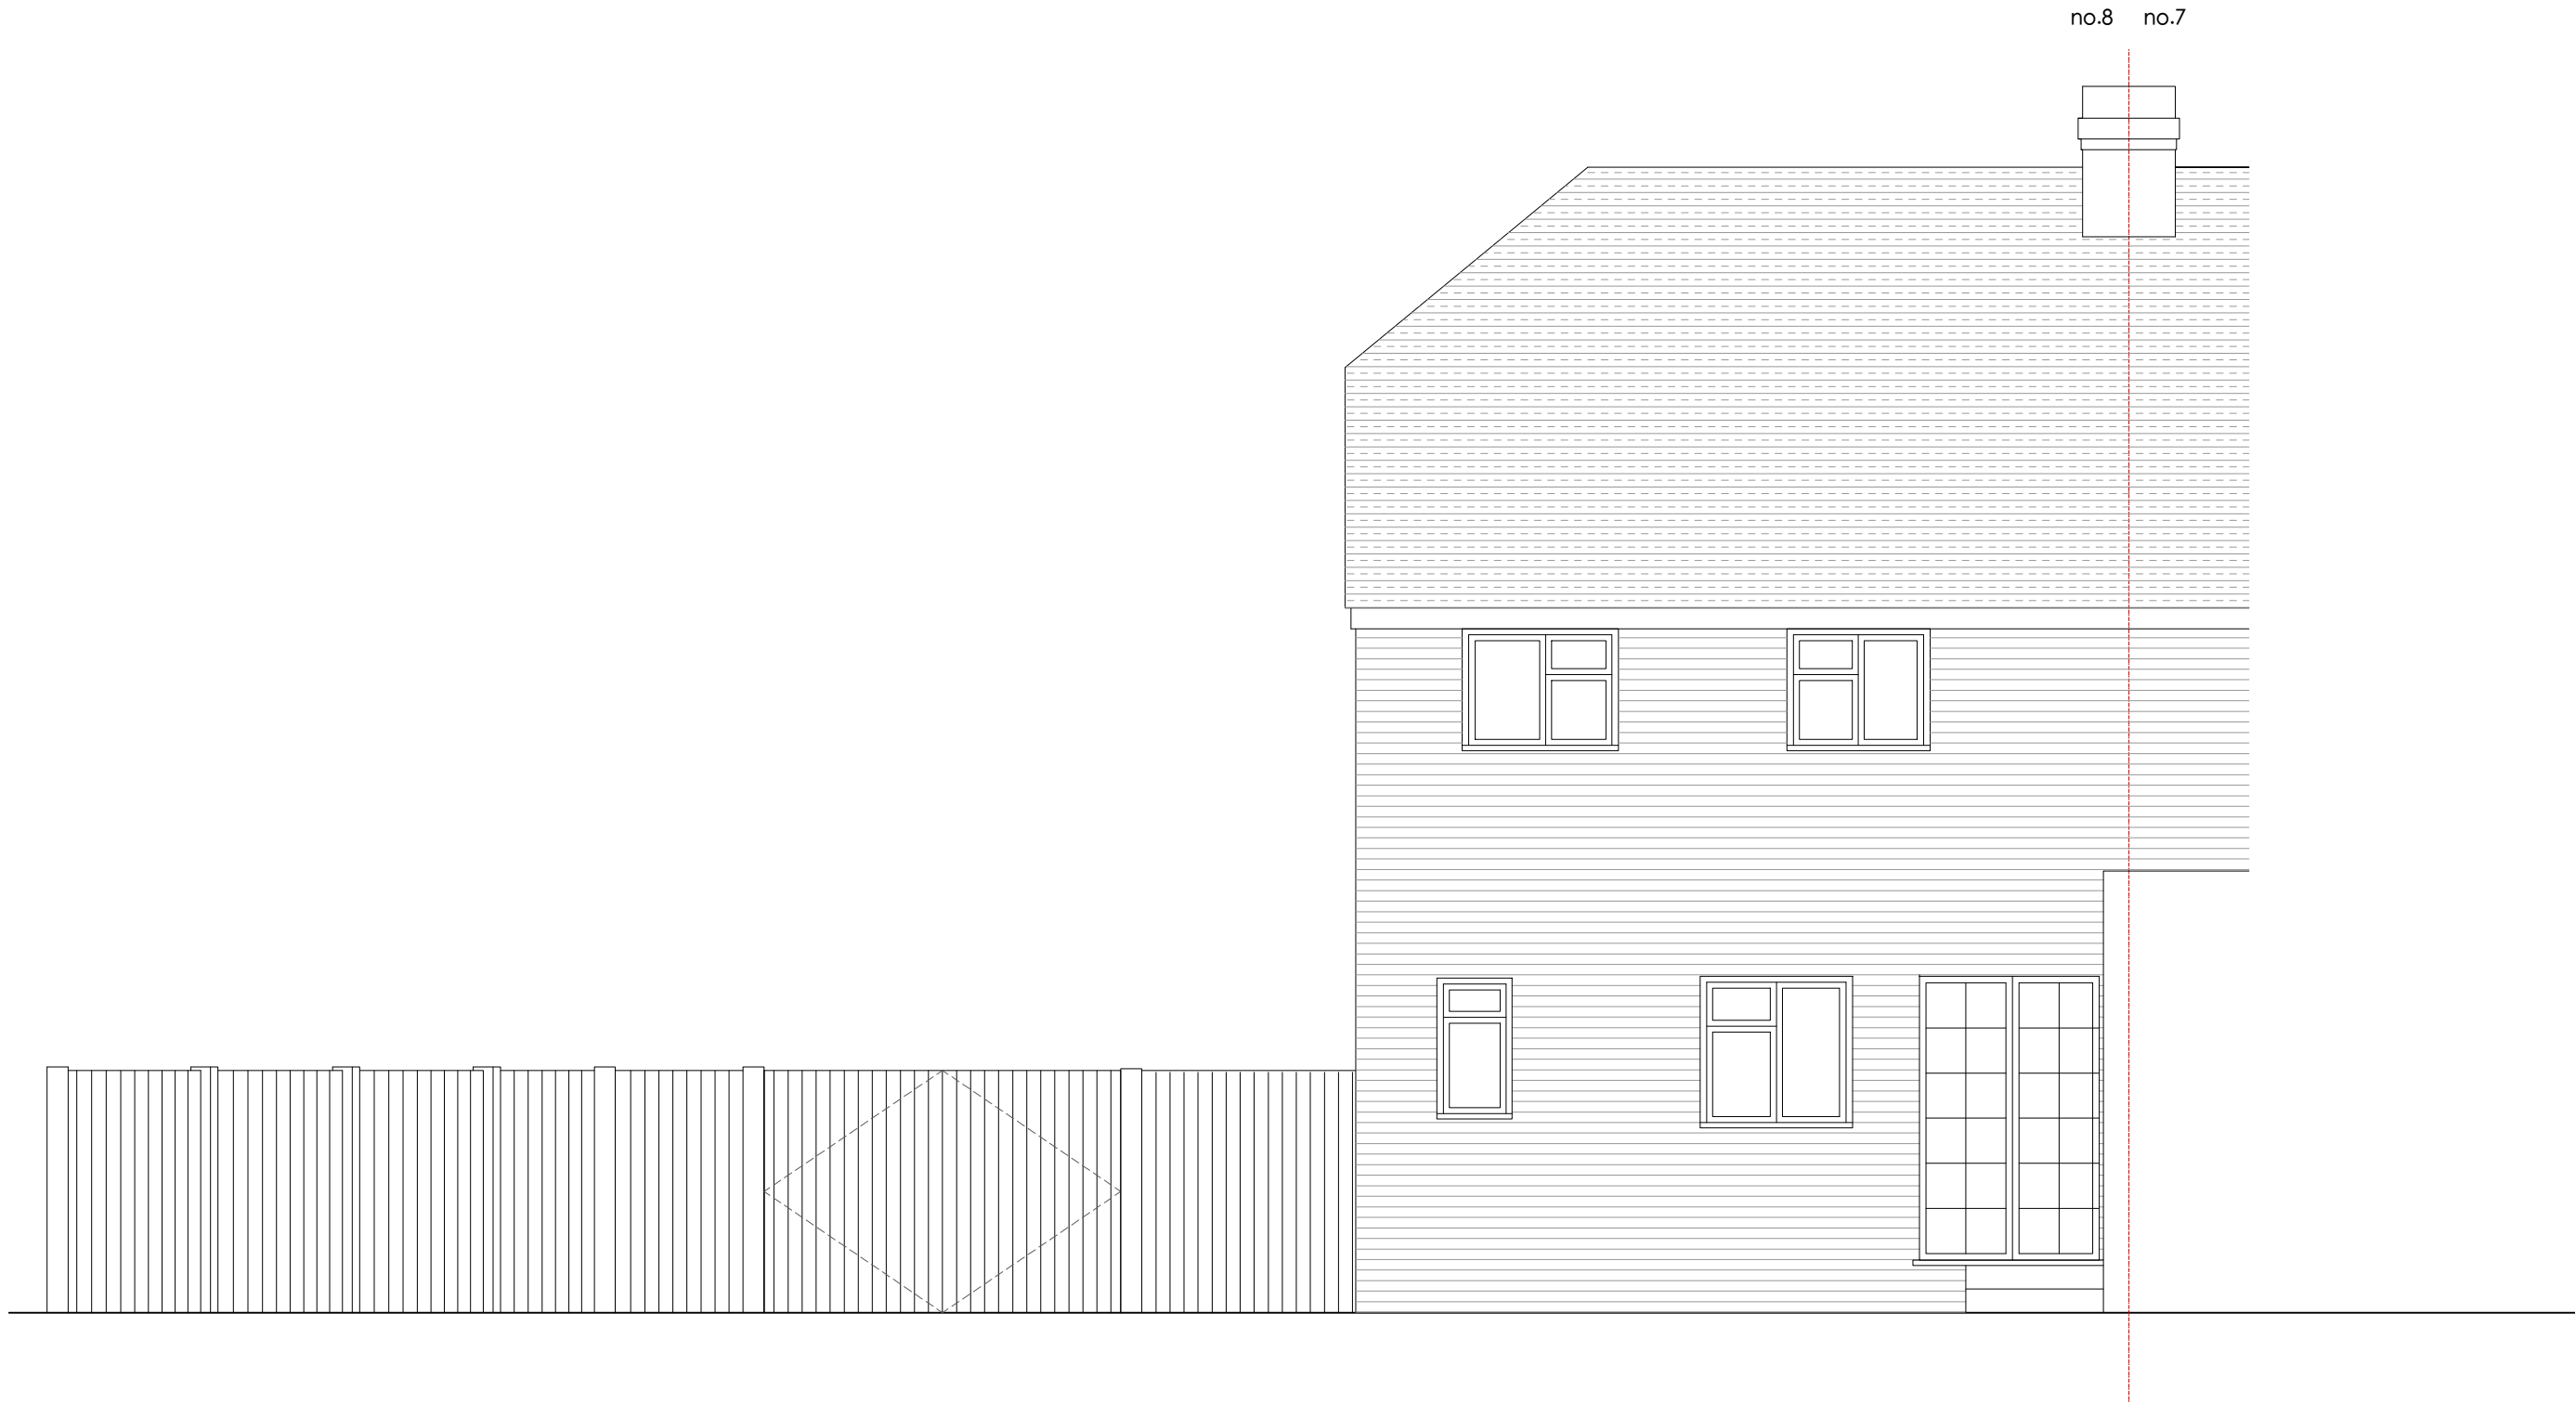

revisions

MICHAEL JONES ARCHITECTS
020 8948 1863 | 129 Kew Road, Richmond, TW9 2PN
www.mjarchitects.co.uk | studio@mjarchitects.co.uk

job title

8 Lynch Close

client

Utsav and Ronak Mehta

drawing title

Existing East Elevation

drawing number

1384.02.03.Exg.062



rev

scale 1:50@A3

date March 2021

drawn by MLT

checked by AB

 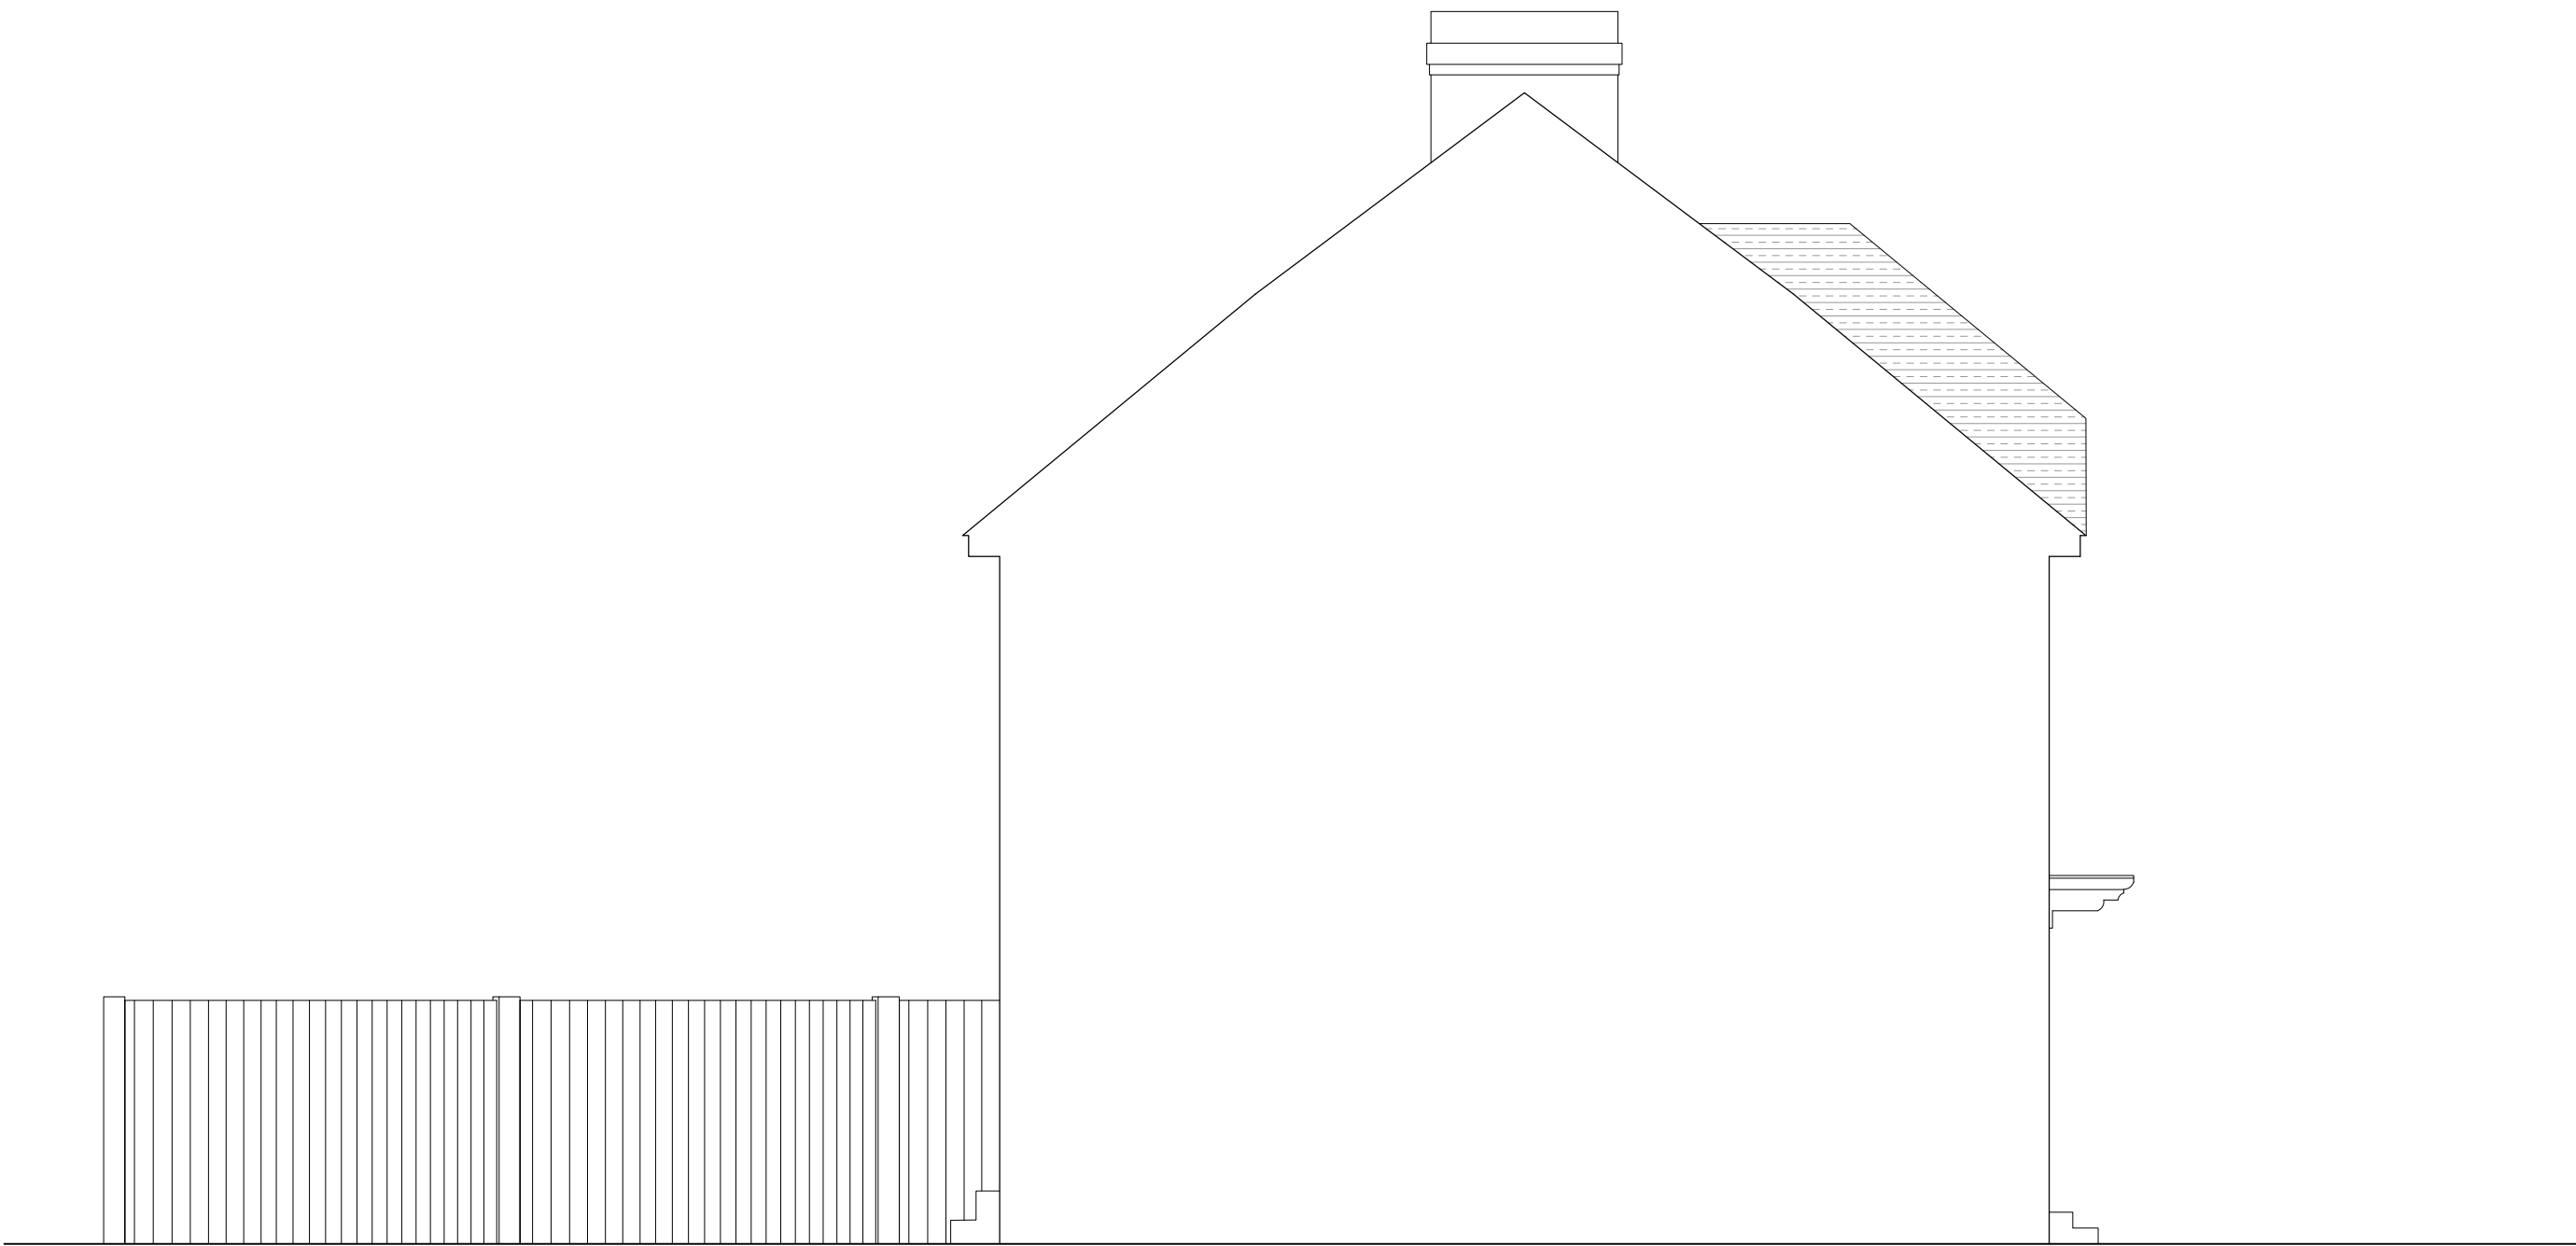

revisions

MICHAEL JONES ARCHITECTS
020 8948 1863 | 129 Kew Road, Richmond, TW9 2PN
www.mjarchitects.co.uk | studio@mjarchitects.co.uk

job title

8 Lynch Close

client

Utsav and Ronak Mehta

drawing title

Existing South Elevation

drawing number

1384.02.03.Exg.063

rev

scale 1:50@A3

date March 2021

drawn by MLT

checked by AB