
 
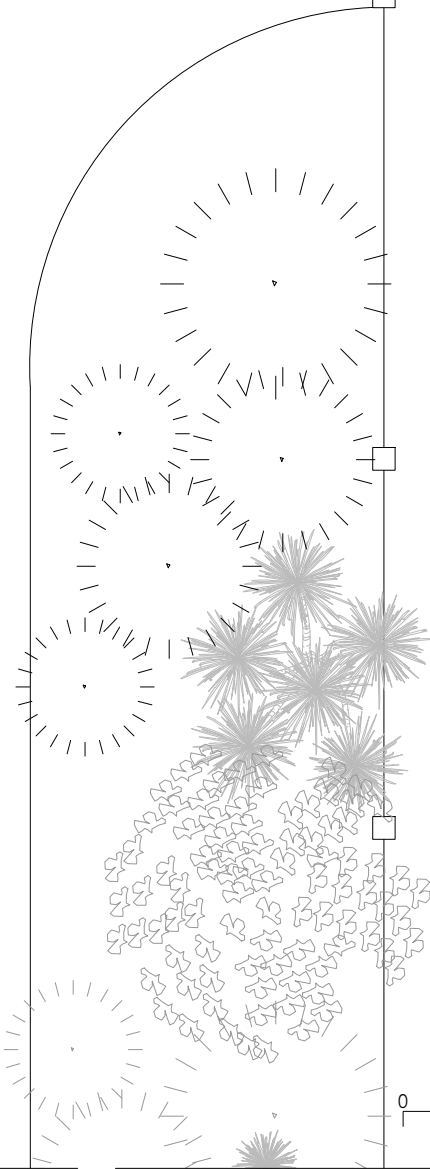
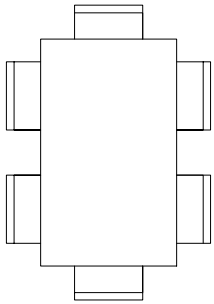


no.7  
no.8

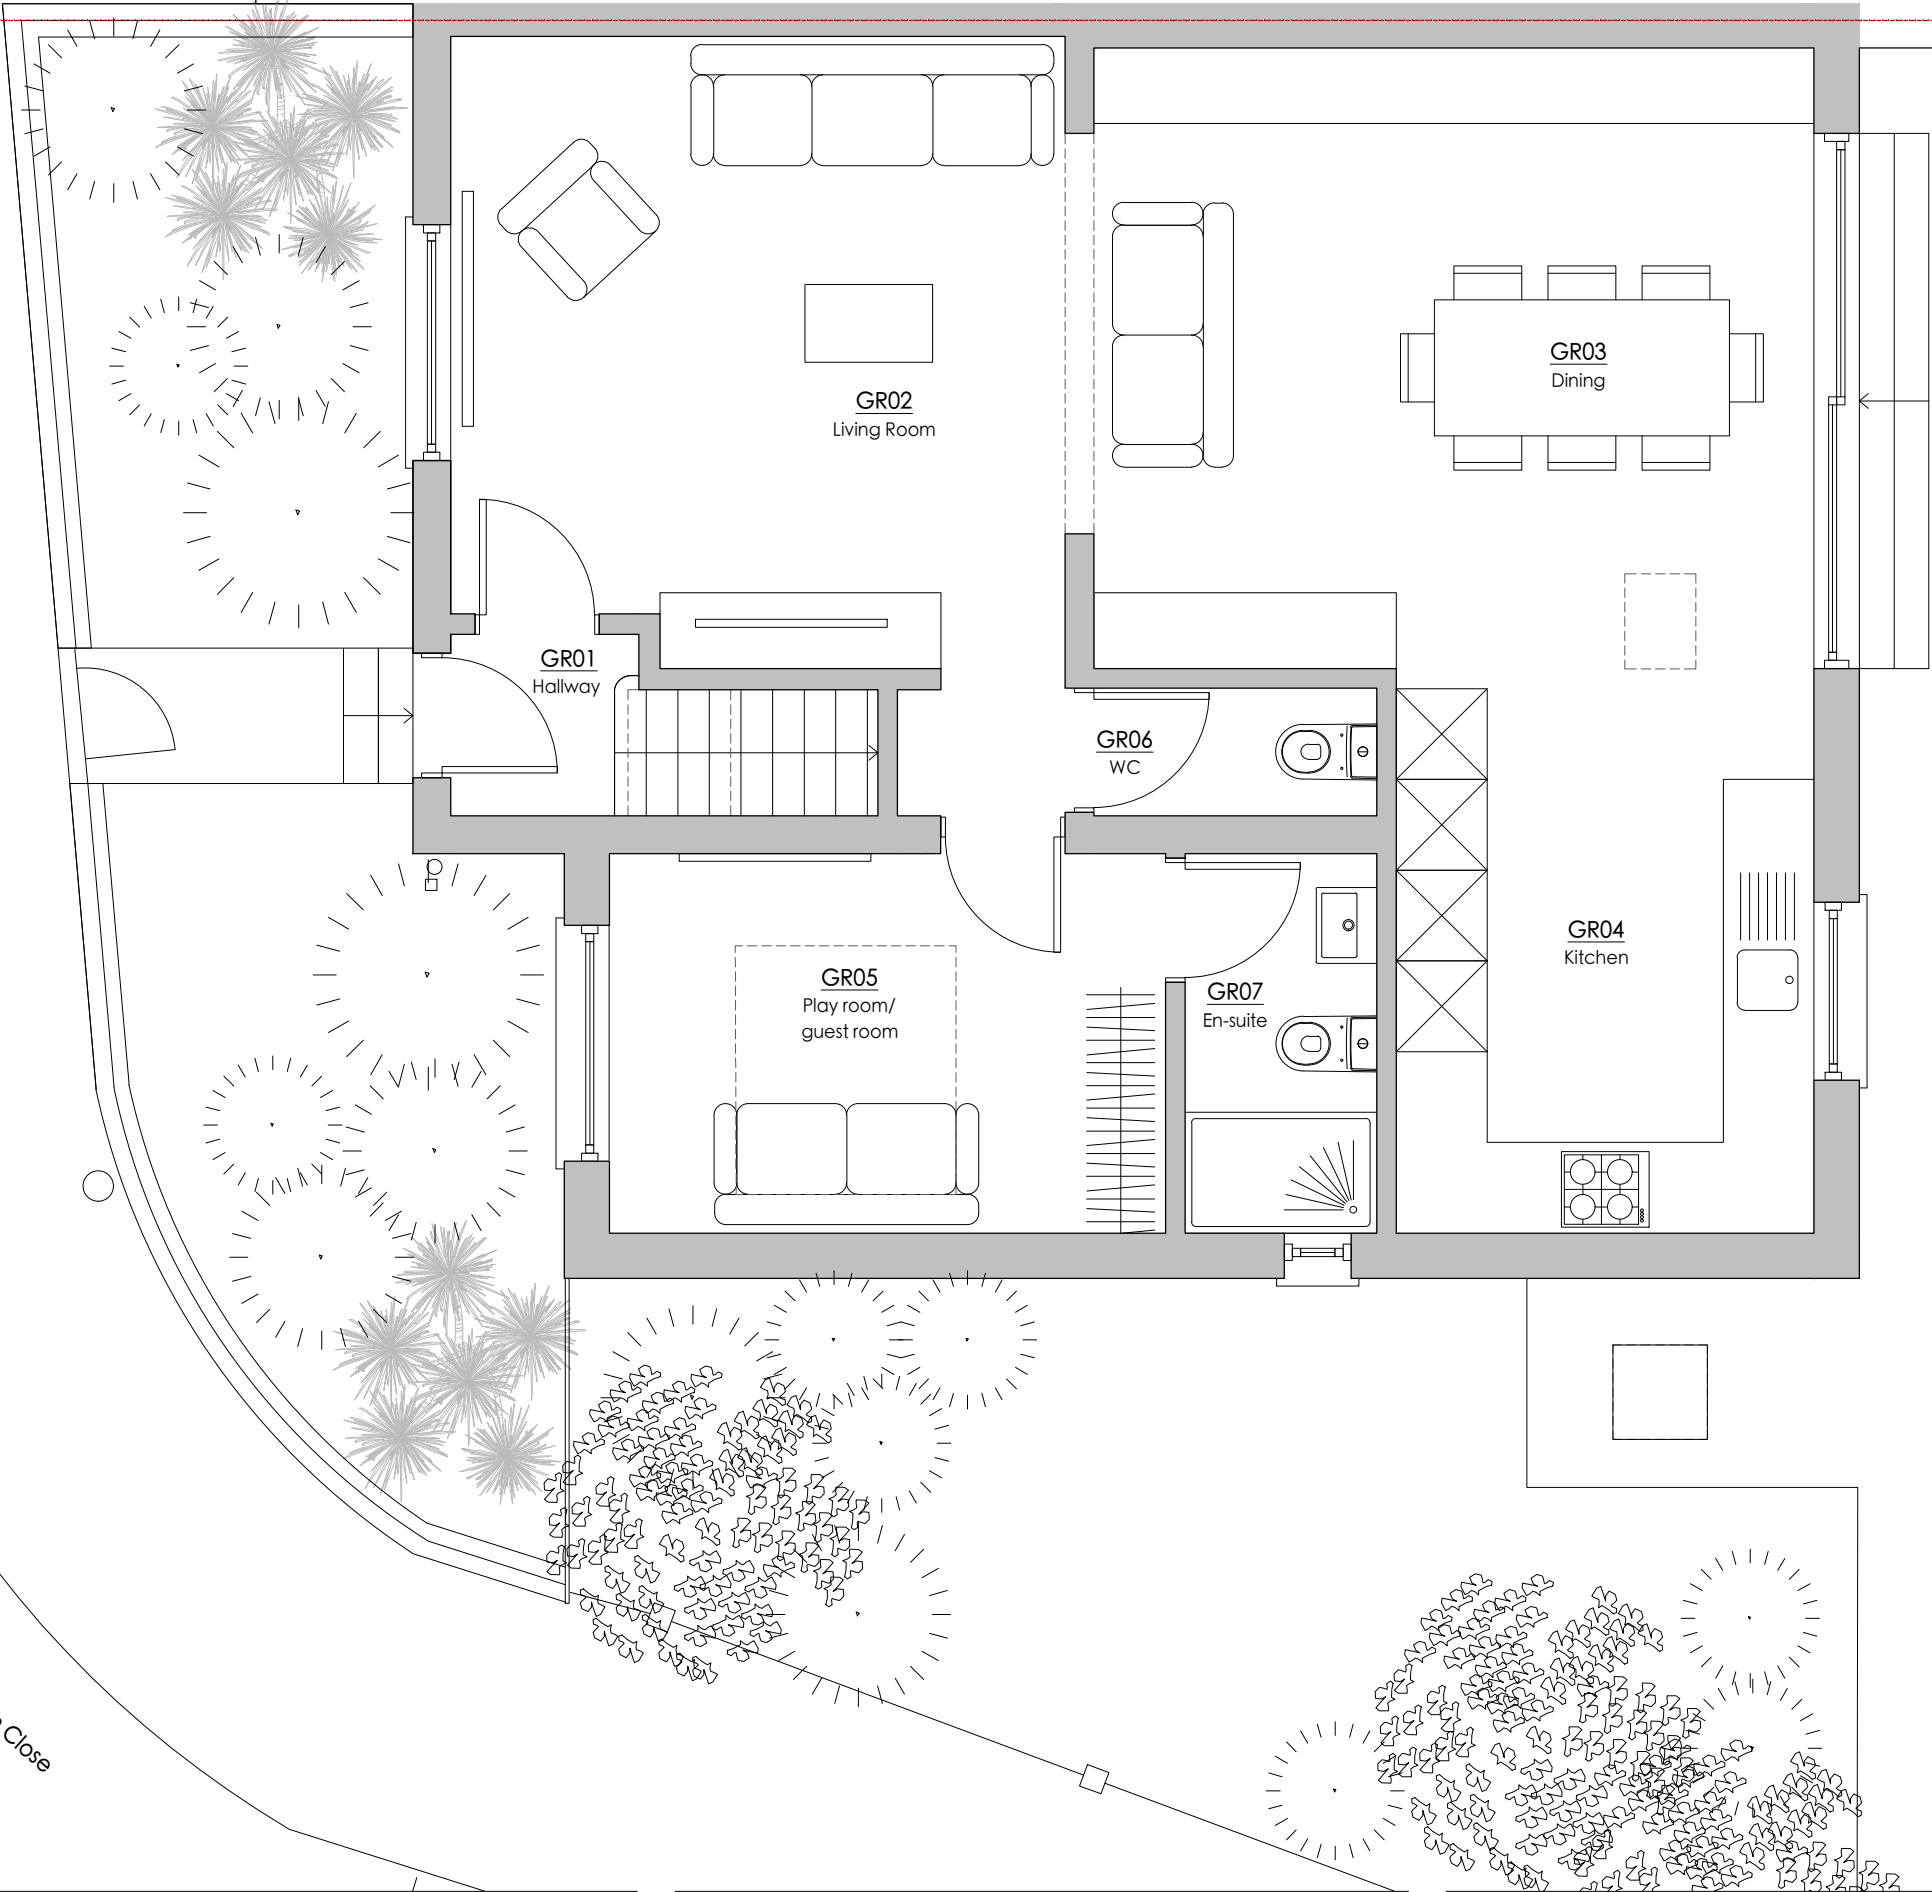

**MICHAEL JONES ARCHITECTS**  
020 8948 1863 | 129 Kew Road, Richmond, TW9 2PN  
www.mjarchitects.co.uk | studio@mjarchitects.co.uk

job title  
**8 Lynch Close**

client  
**Utsav and Ronak Mehta**


drawing title  
**Proposed Ground Floor Plan**

drawing number  
**1384.03.03.Pl.n.022**

|            |           |
|------------|-----------|
| scale      | 1:50@A3   |
| date       | June 2020 |
| drawn by   | MLT       |
| checked by | AB        |

revisions

no.7  
no.8

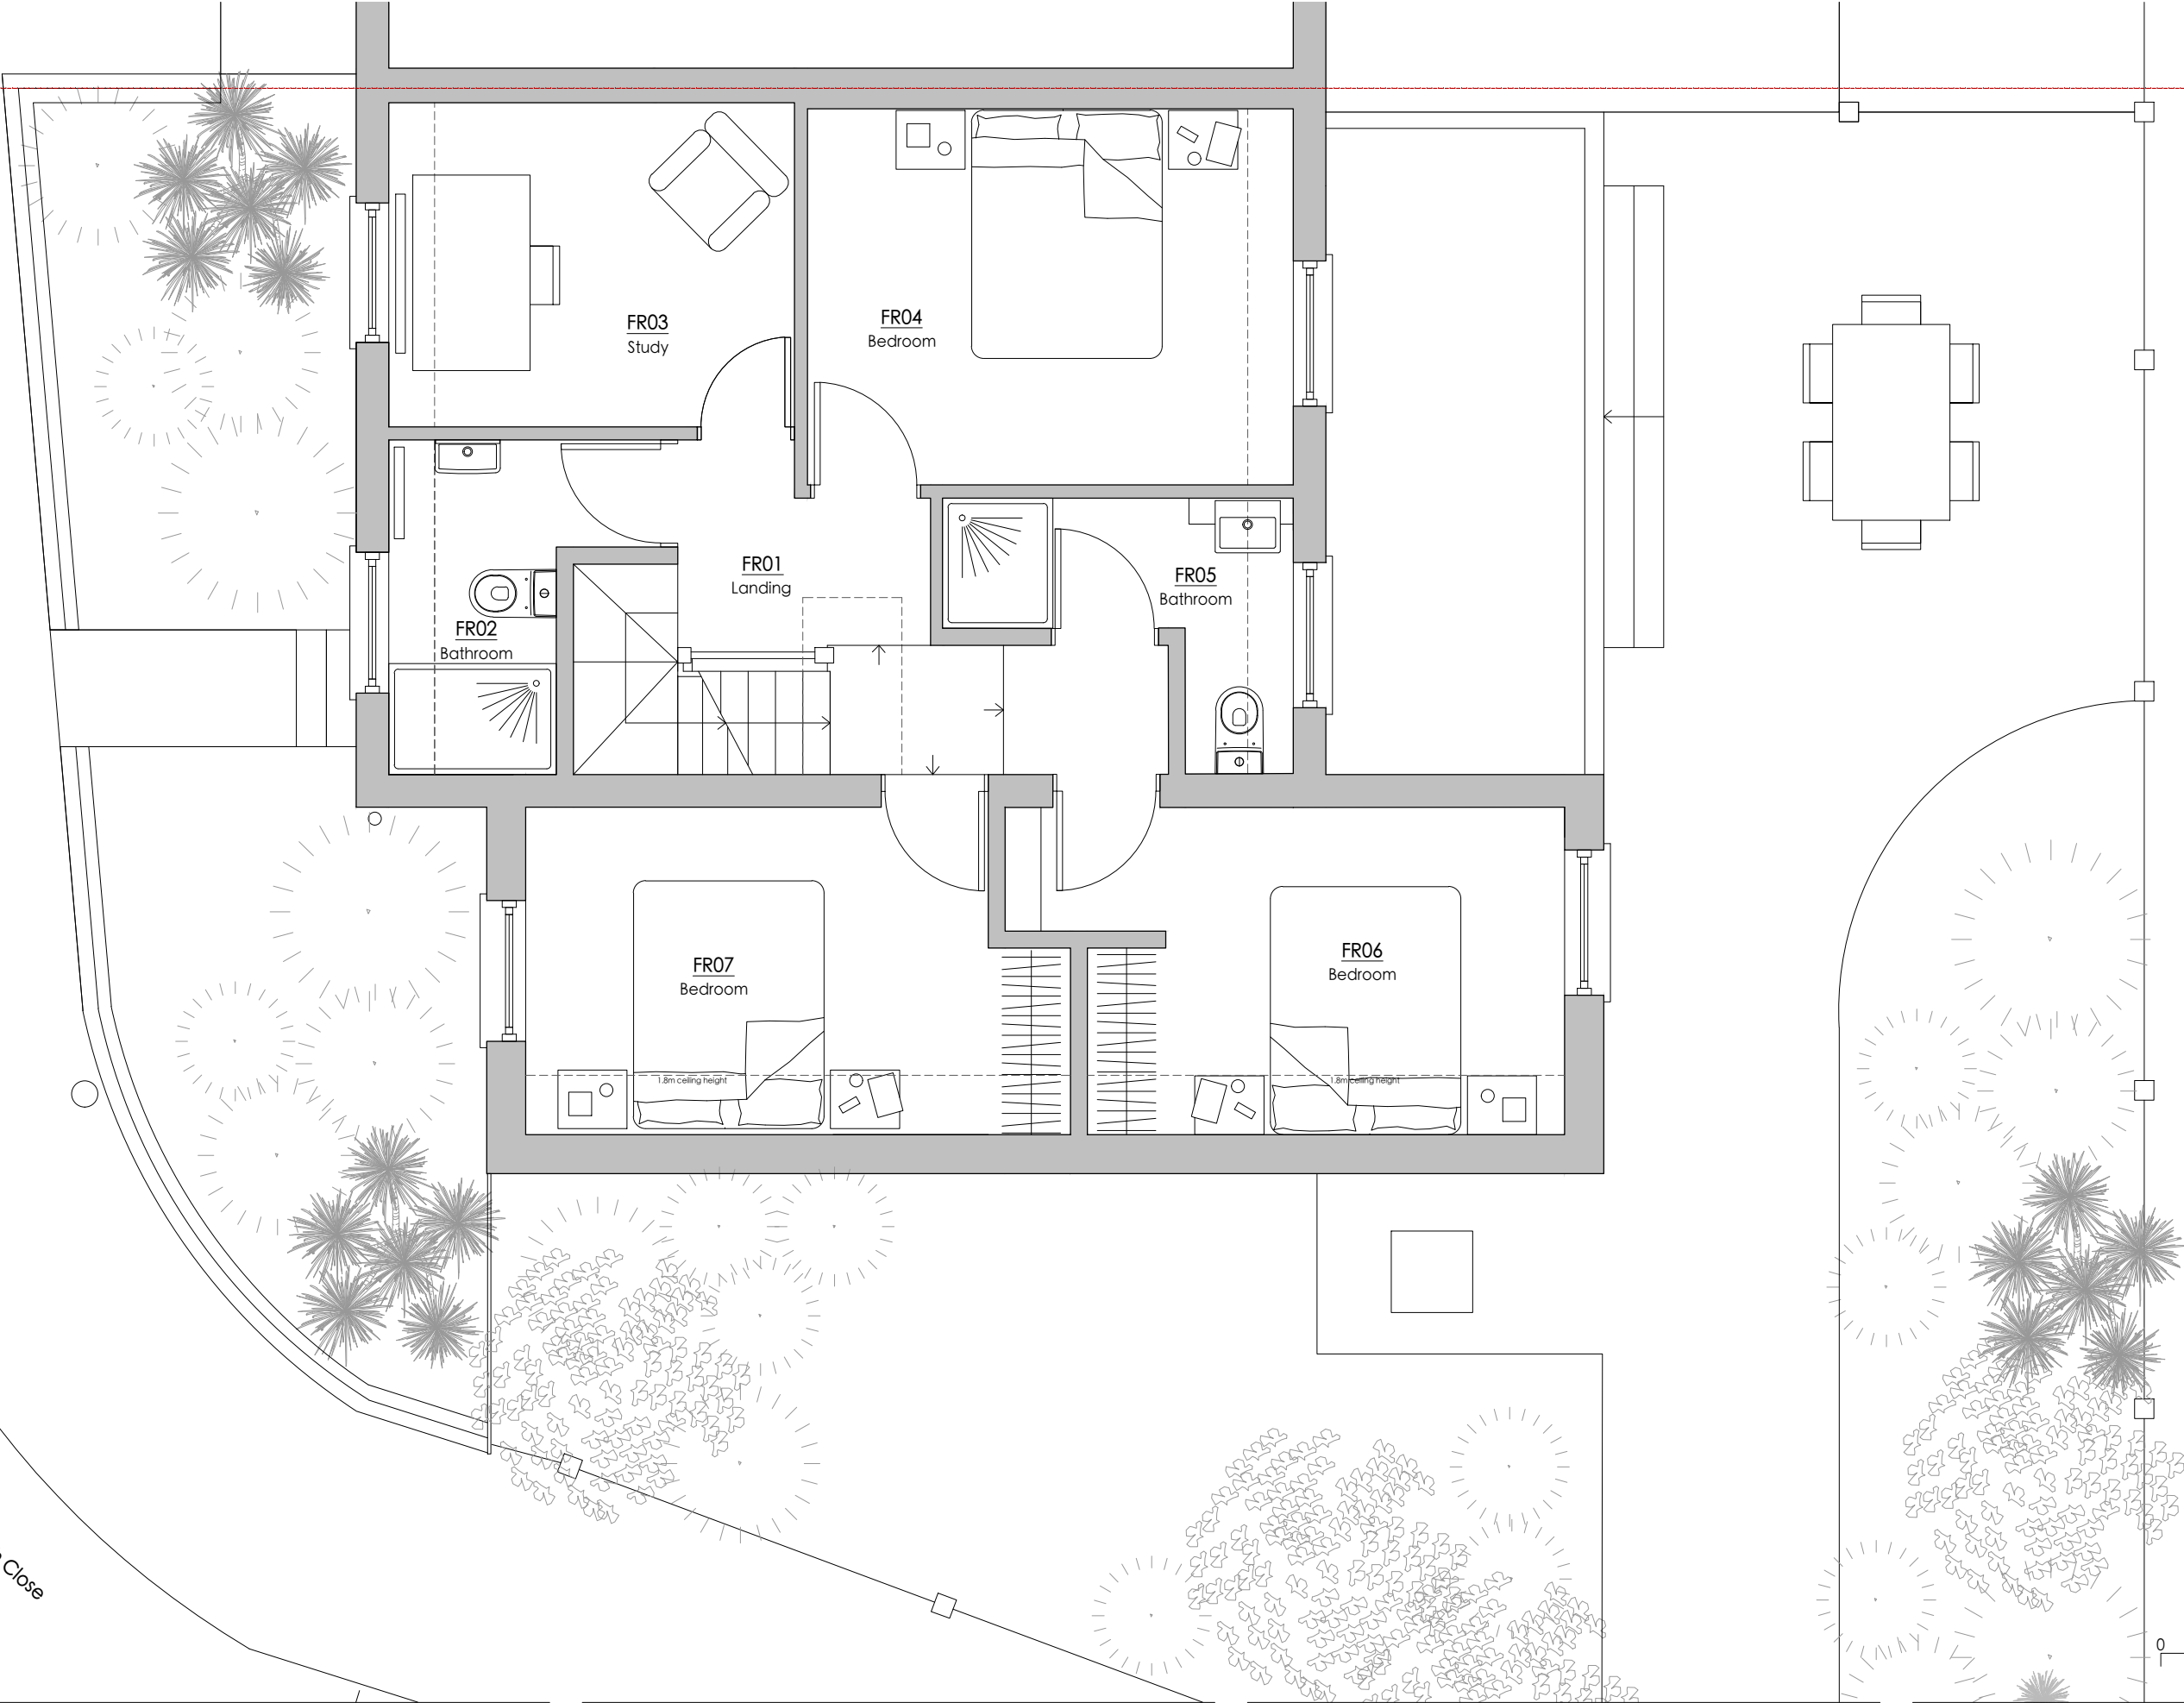

A\_ Ammended roof outline  
revisions

17 01 2022

**MICHAEL JONES ARCHITECTS**  
020 8948 1863 | 129 Kew Road, Richmond, TW9 2PN  
www.mjarchitects.co.uk | studio@mjarchitects.co.uk

job title

8 Lynch Close

client

Utsav and Ronak Mehta

drawing title

Proposed First Floor Plan

drawing number

1384.04.03.Pl.n.023.A


scale 1:50@A3

date March 2021

rev drawn by MLT

A checked by AB

no.7  
no.8

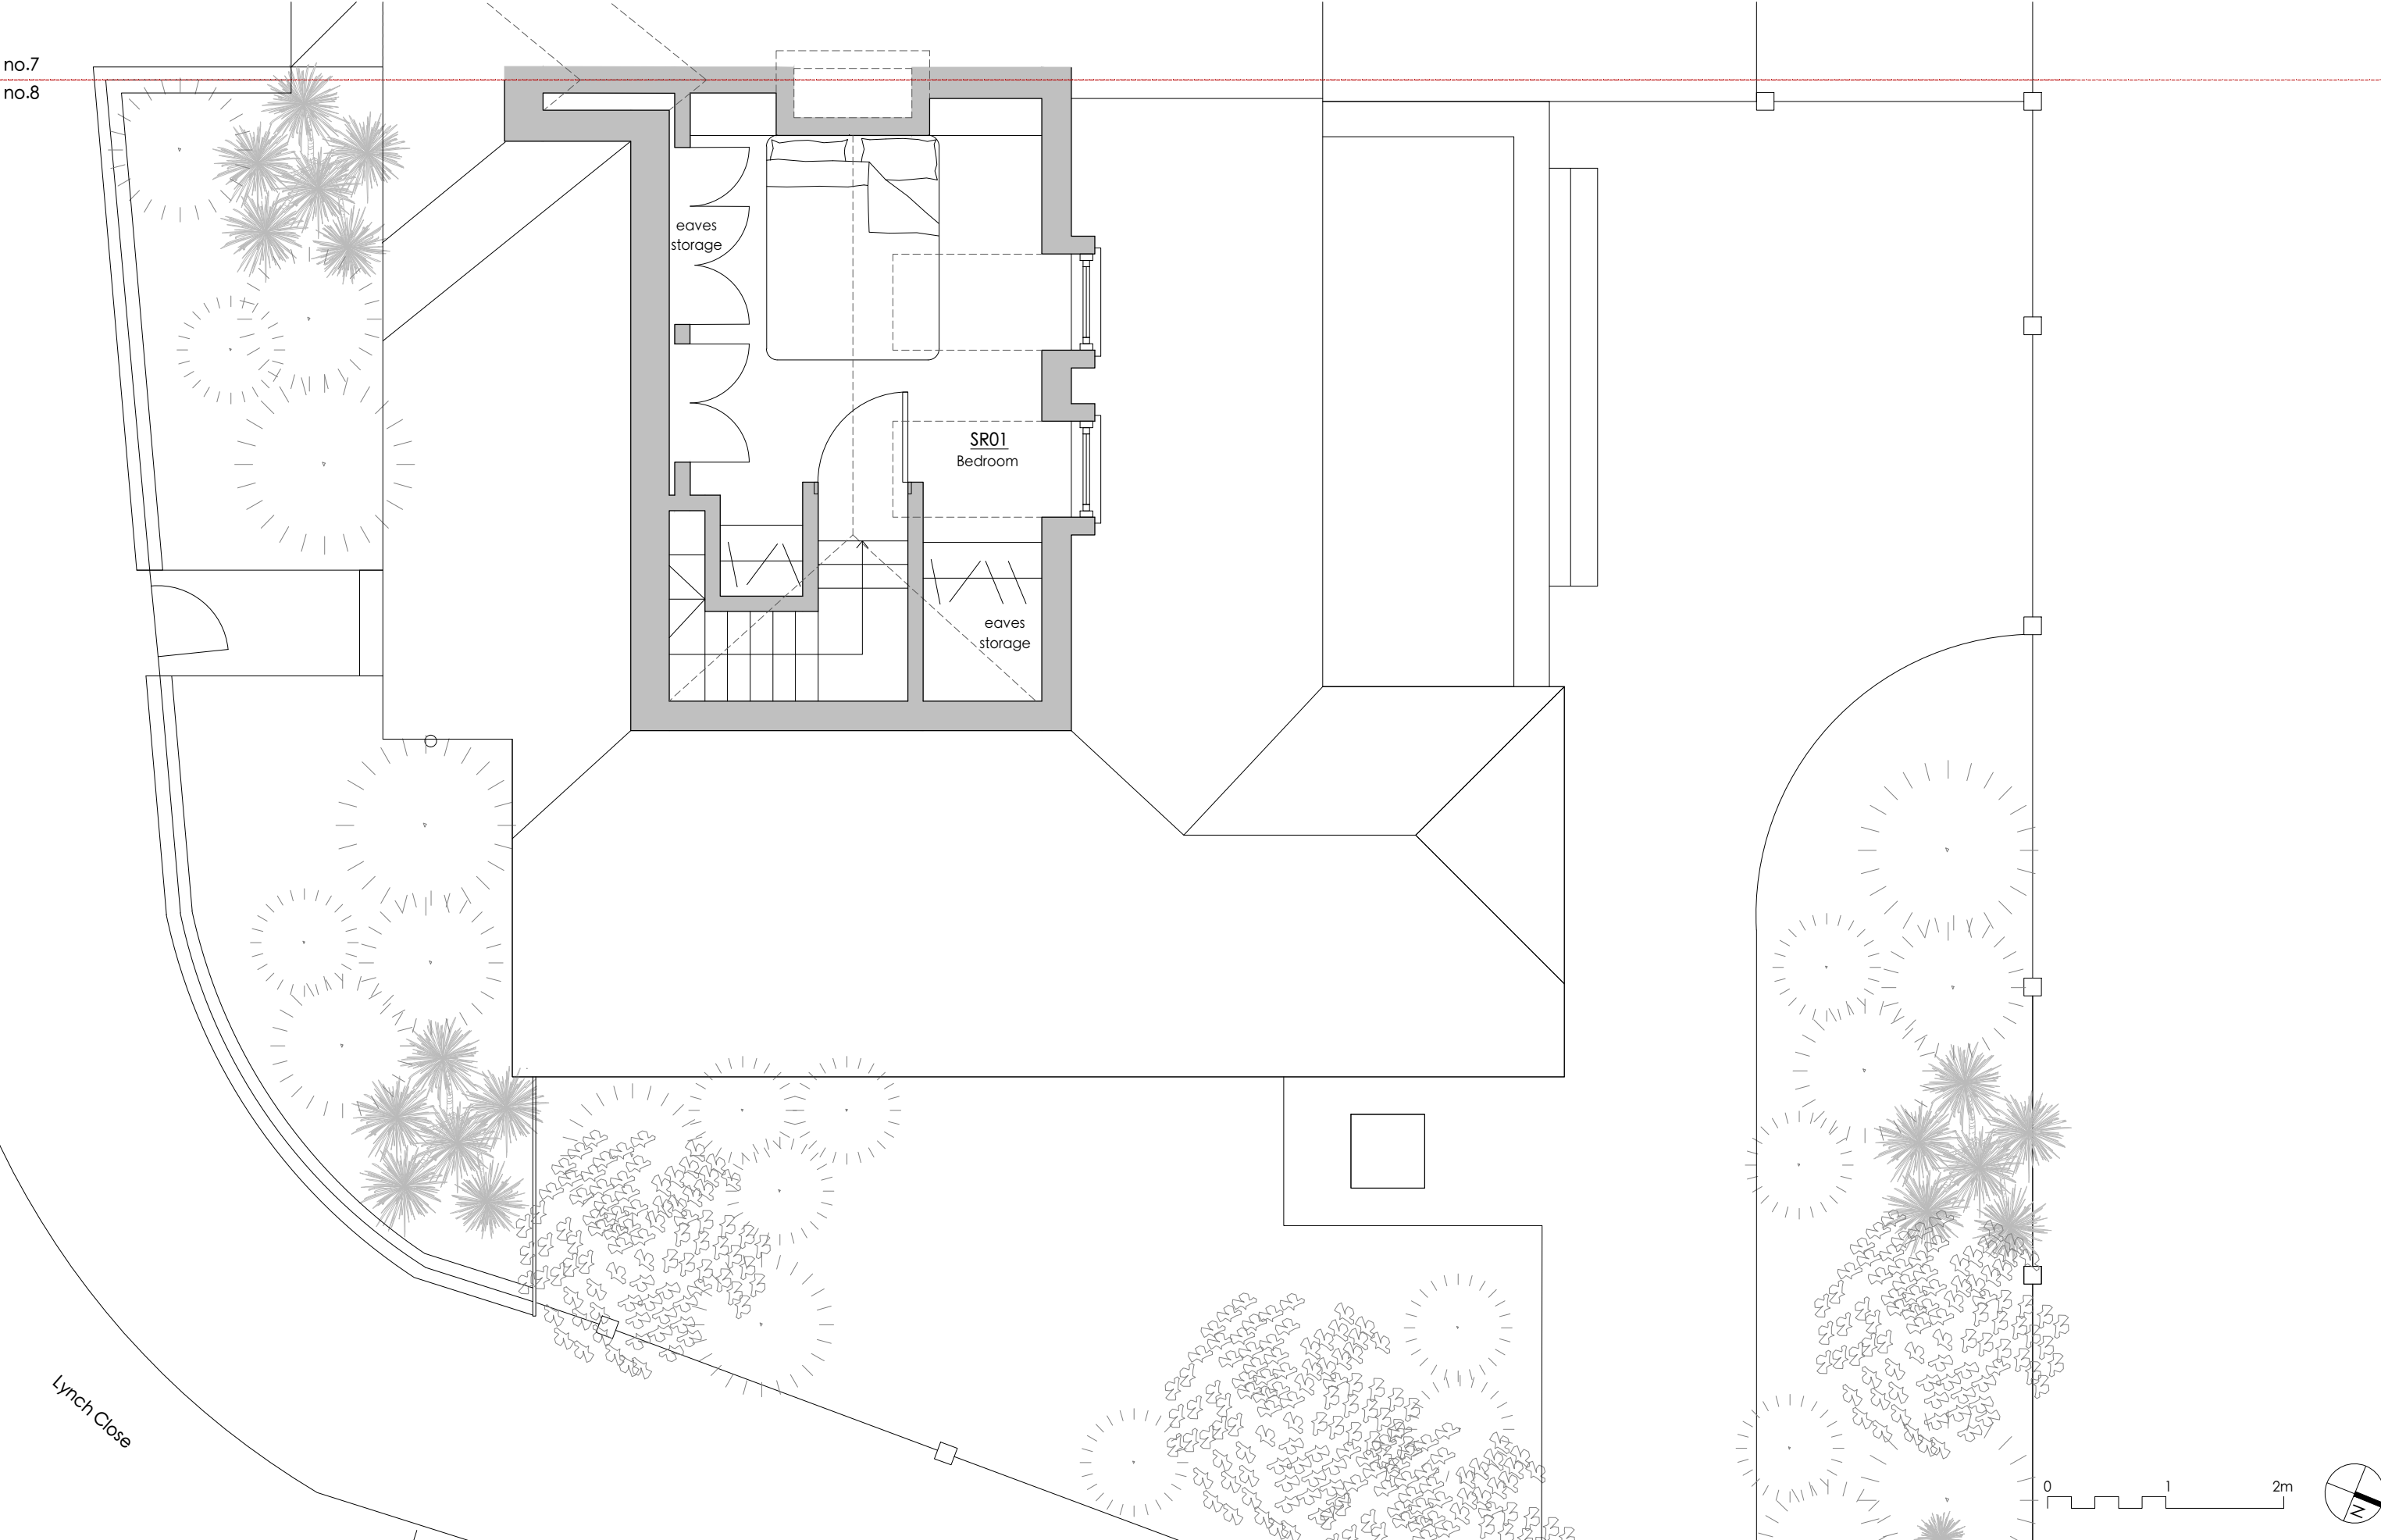

A\_ side extension roof configuration and dormers  
B\_ Ammended roof outline and removed off street car park  
revisions

17 01 2022

**MICHAEL JONES ARCHITECTS**  
020 8948 1863 | 129 Kew Road, Richmond, TW9 2PN  
www.mjarchitects.co.uk | studio@mjarchitects.co.uk

job title

8 Lynch Close

client

Utsav and Ronak Mehta

drawing title

Proposed Loft Plan

drawing number

1384.04.03.Pl.n.024.B

rev

B

scale 1:50@A3

date June 2021

drawn by MLT

checked by AB



0 1 2m


0 1 2m

- A\_Side extension roof configuration  
revisions

MICHAEL JONES ARCHITECTS  
020 8948 1863 | 129 Kew Road, Richmond, TW9 2PN  
www.mjarchitects.co.uk | studio@mjarchitects.co.uk

job title  
8 Lynch Close  
client  
Utsav and Ronak Mehta

|                                 |     |            |           |
|---------------------------------|-----|------------|-----------|
| drawing title                   |     | scale      | 1:50@A3   |
| Proposed Front - West Elevation |     | date       | June 2021 |
| drawing number                  | rev | drawn by   | MA        |
| 1384.03.03.PIn.060.A            | A   | checked by | AB        |

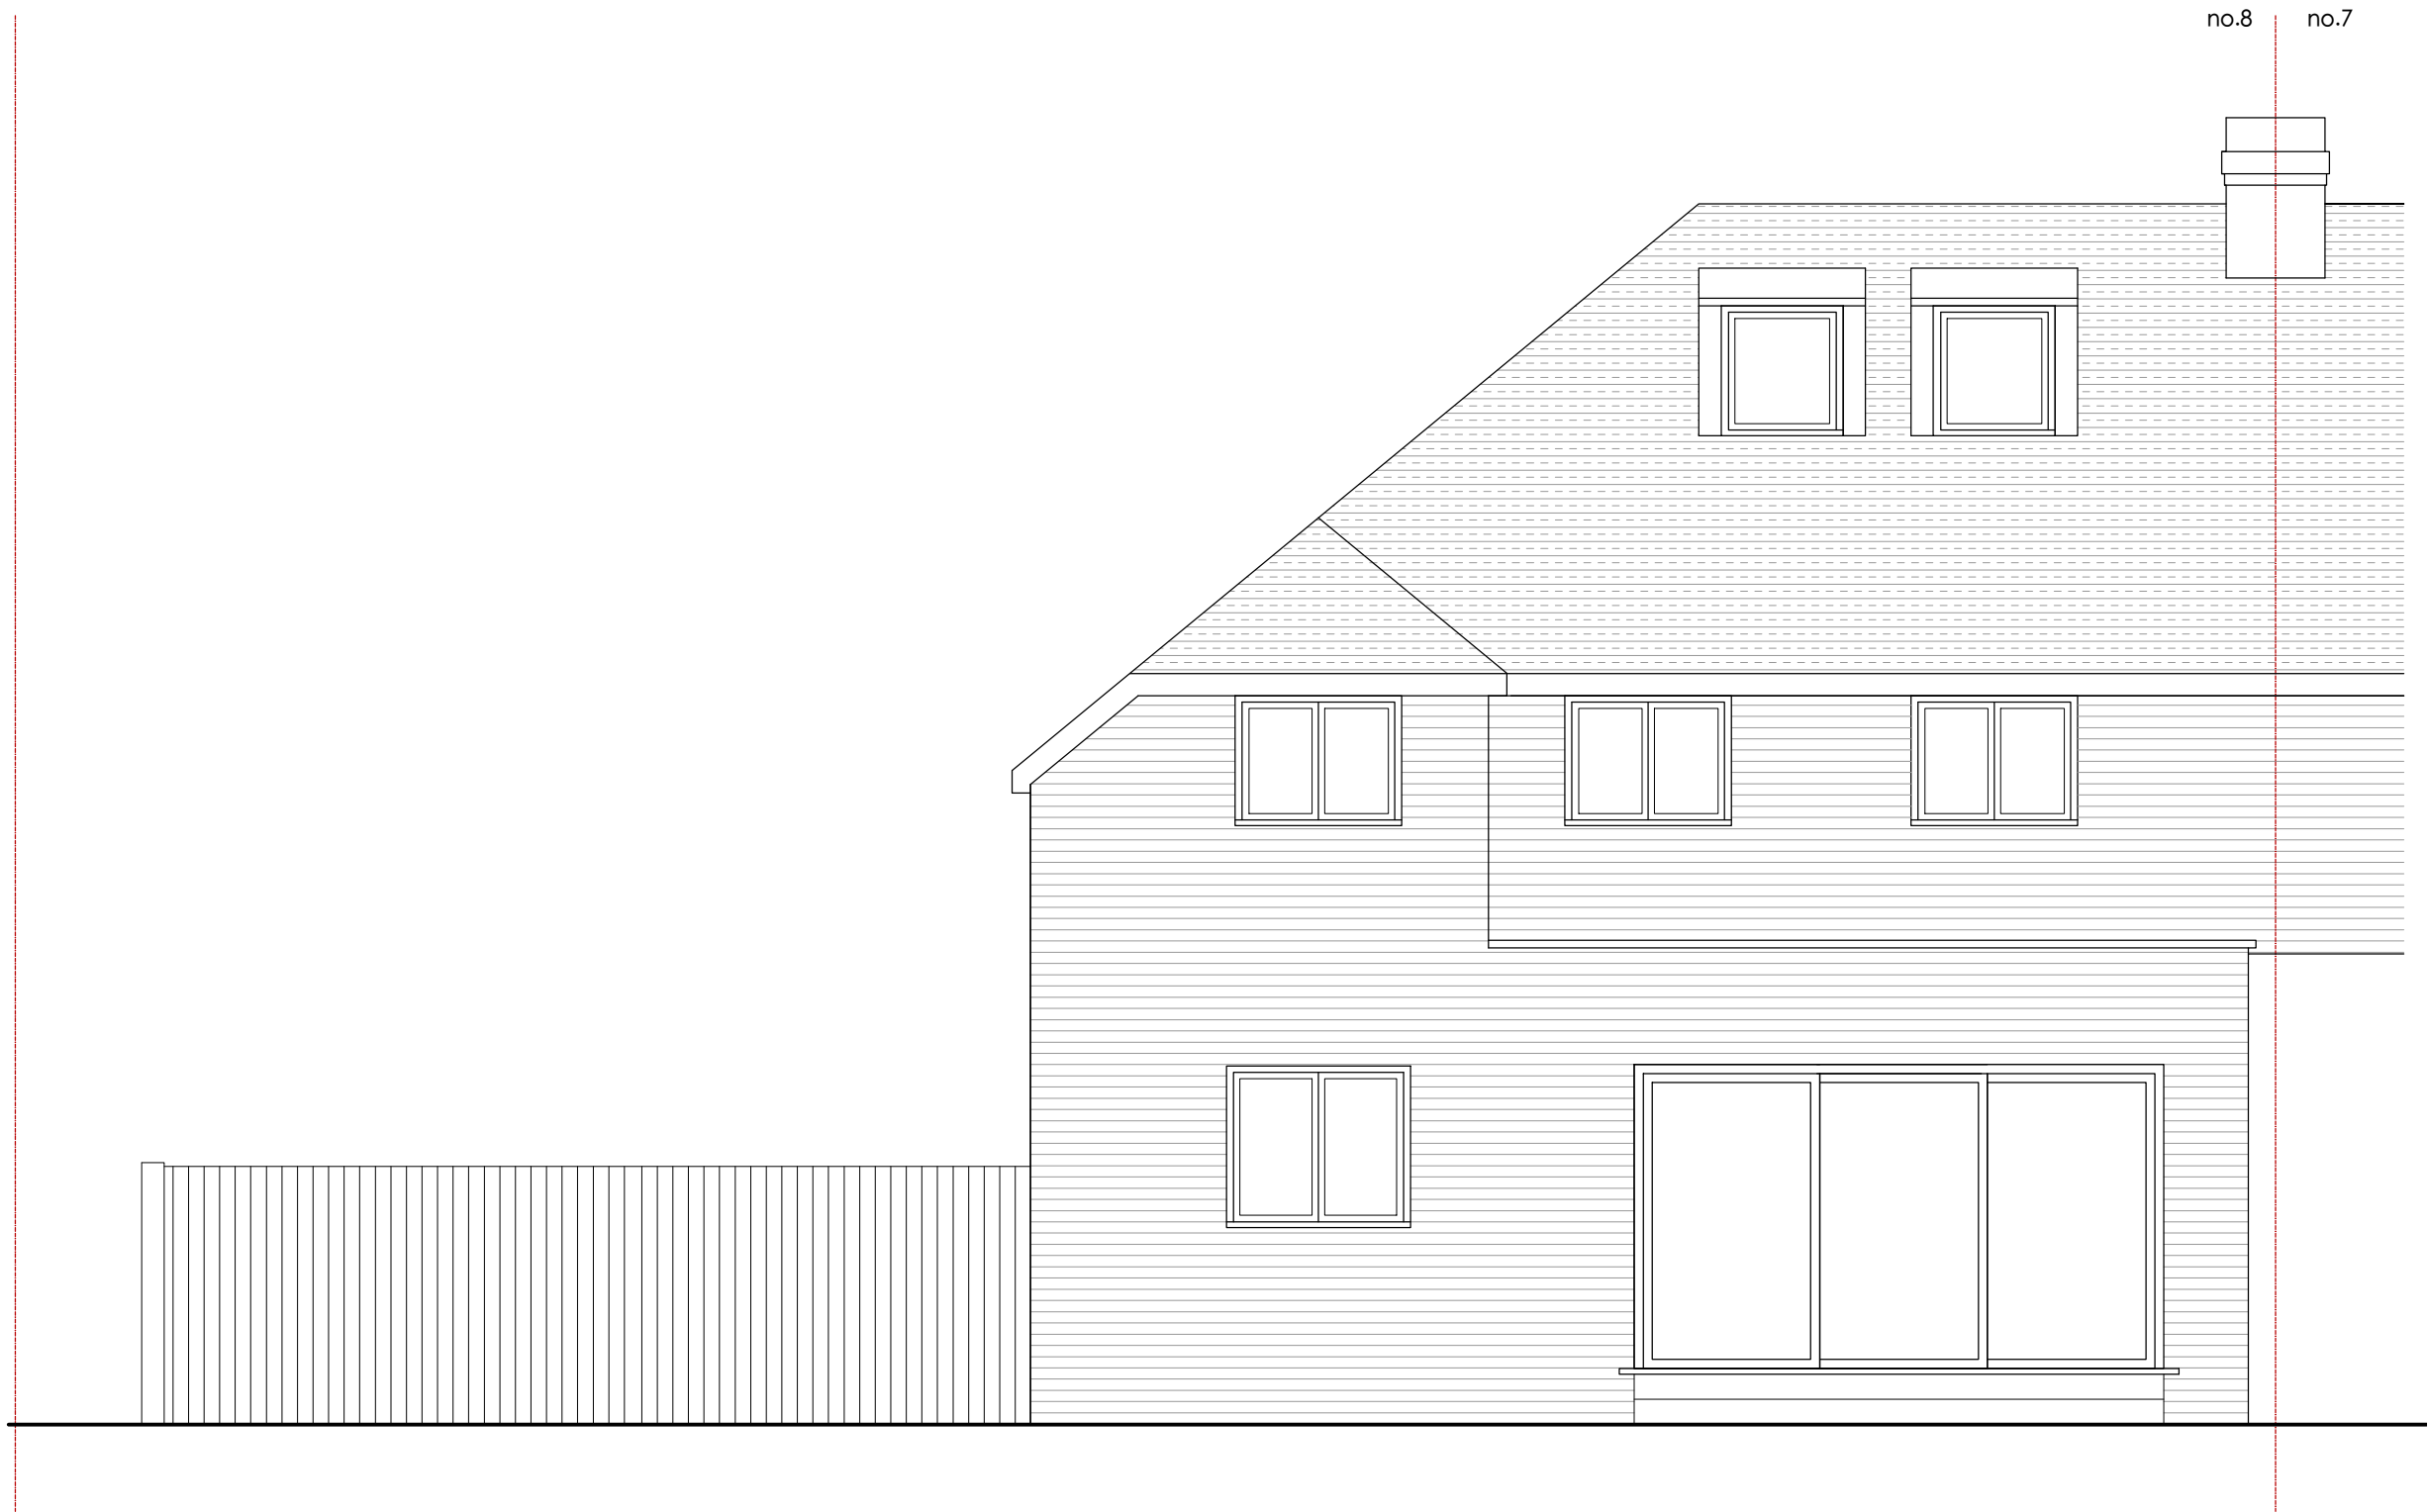

0 1 2m

0 1 2m

**MICHAEL JONES ARCHITECTS**  
020 8948 1863 | 129 Kew Road, Richmond, TW9 2PN  
www.mjarchitects.co.uk | studio@mjarchitects.co.uk

job title

8 Lynch Close

client

Utsav and Ronak Mehta

drawing title

Proposed Rear - East Elevation

drawing number

1384.03.03.PIn.062.A

scale 1:50@A3

date March 2021

rev drawn by MA

A checked by AB

- A\_Side extension roof configuration and dormers  
revisions



0 1 2m

0 1 2m

- A\_Side extension roof configuration and dormers  
revisions

MICHAEL JONES ARCHITECTS  
020 8948 1863 | 129 Kew Road, Richmond, TW9 2PN  
www.mjarchitects.co.uk | studio@mjarchitects.co.uk

job title

8 Lynch Close

client

Utsav and Ronak Mehta

drawing title

Proposed Side - North Elevation

drawing number

1384.03.03.PIn.061.A

scale

1:50@A3

date

June 2021

rev


A

drawn by

MA

checked by

AB

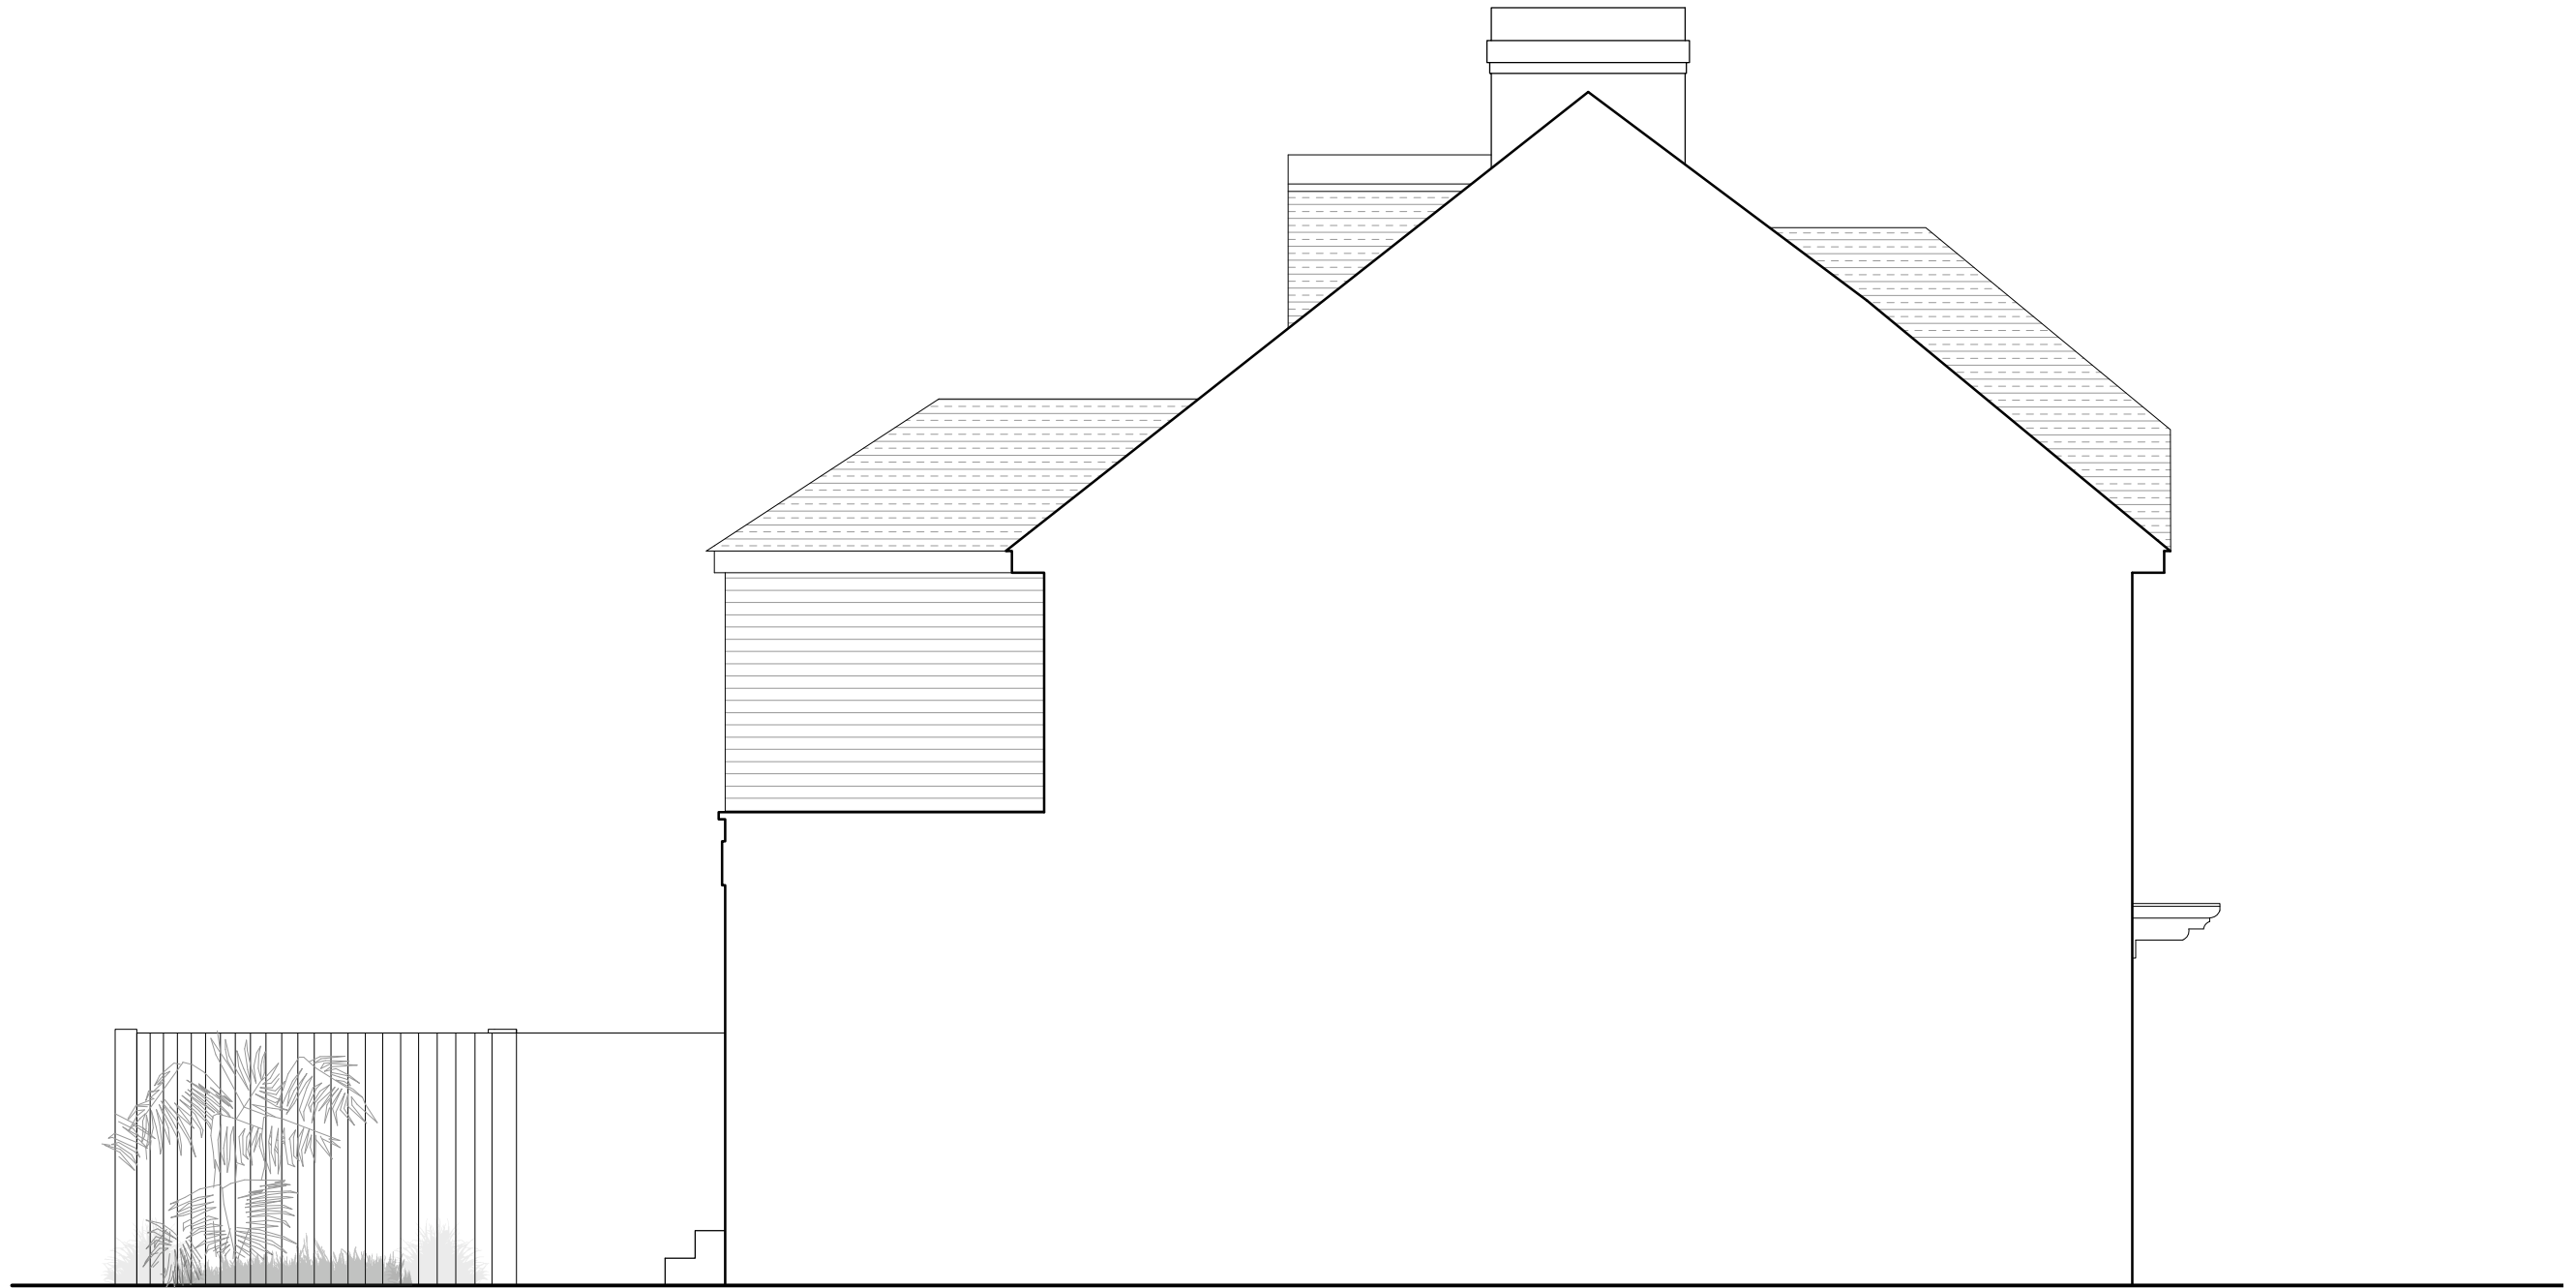

0 1 2m

- A\_Side extension roof configuration and dormers  
revisions

MICHAEL JONES ARCHITECTS  
020 8948 1863 | 129 Kew Road, Richmond, TW9 2PN  
www.mjarchitects.co.uk | studio@mjarchitects.co.uk

job title

8 Lynch Close

client

Utsav and Ronak Mehta

drawing title

Proposed Side - South Elevation

drawing number

1384.03.03.PIn.063.A

scale

1:50@A3

date

March 2021

drawn by

MA

checked by

AB