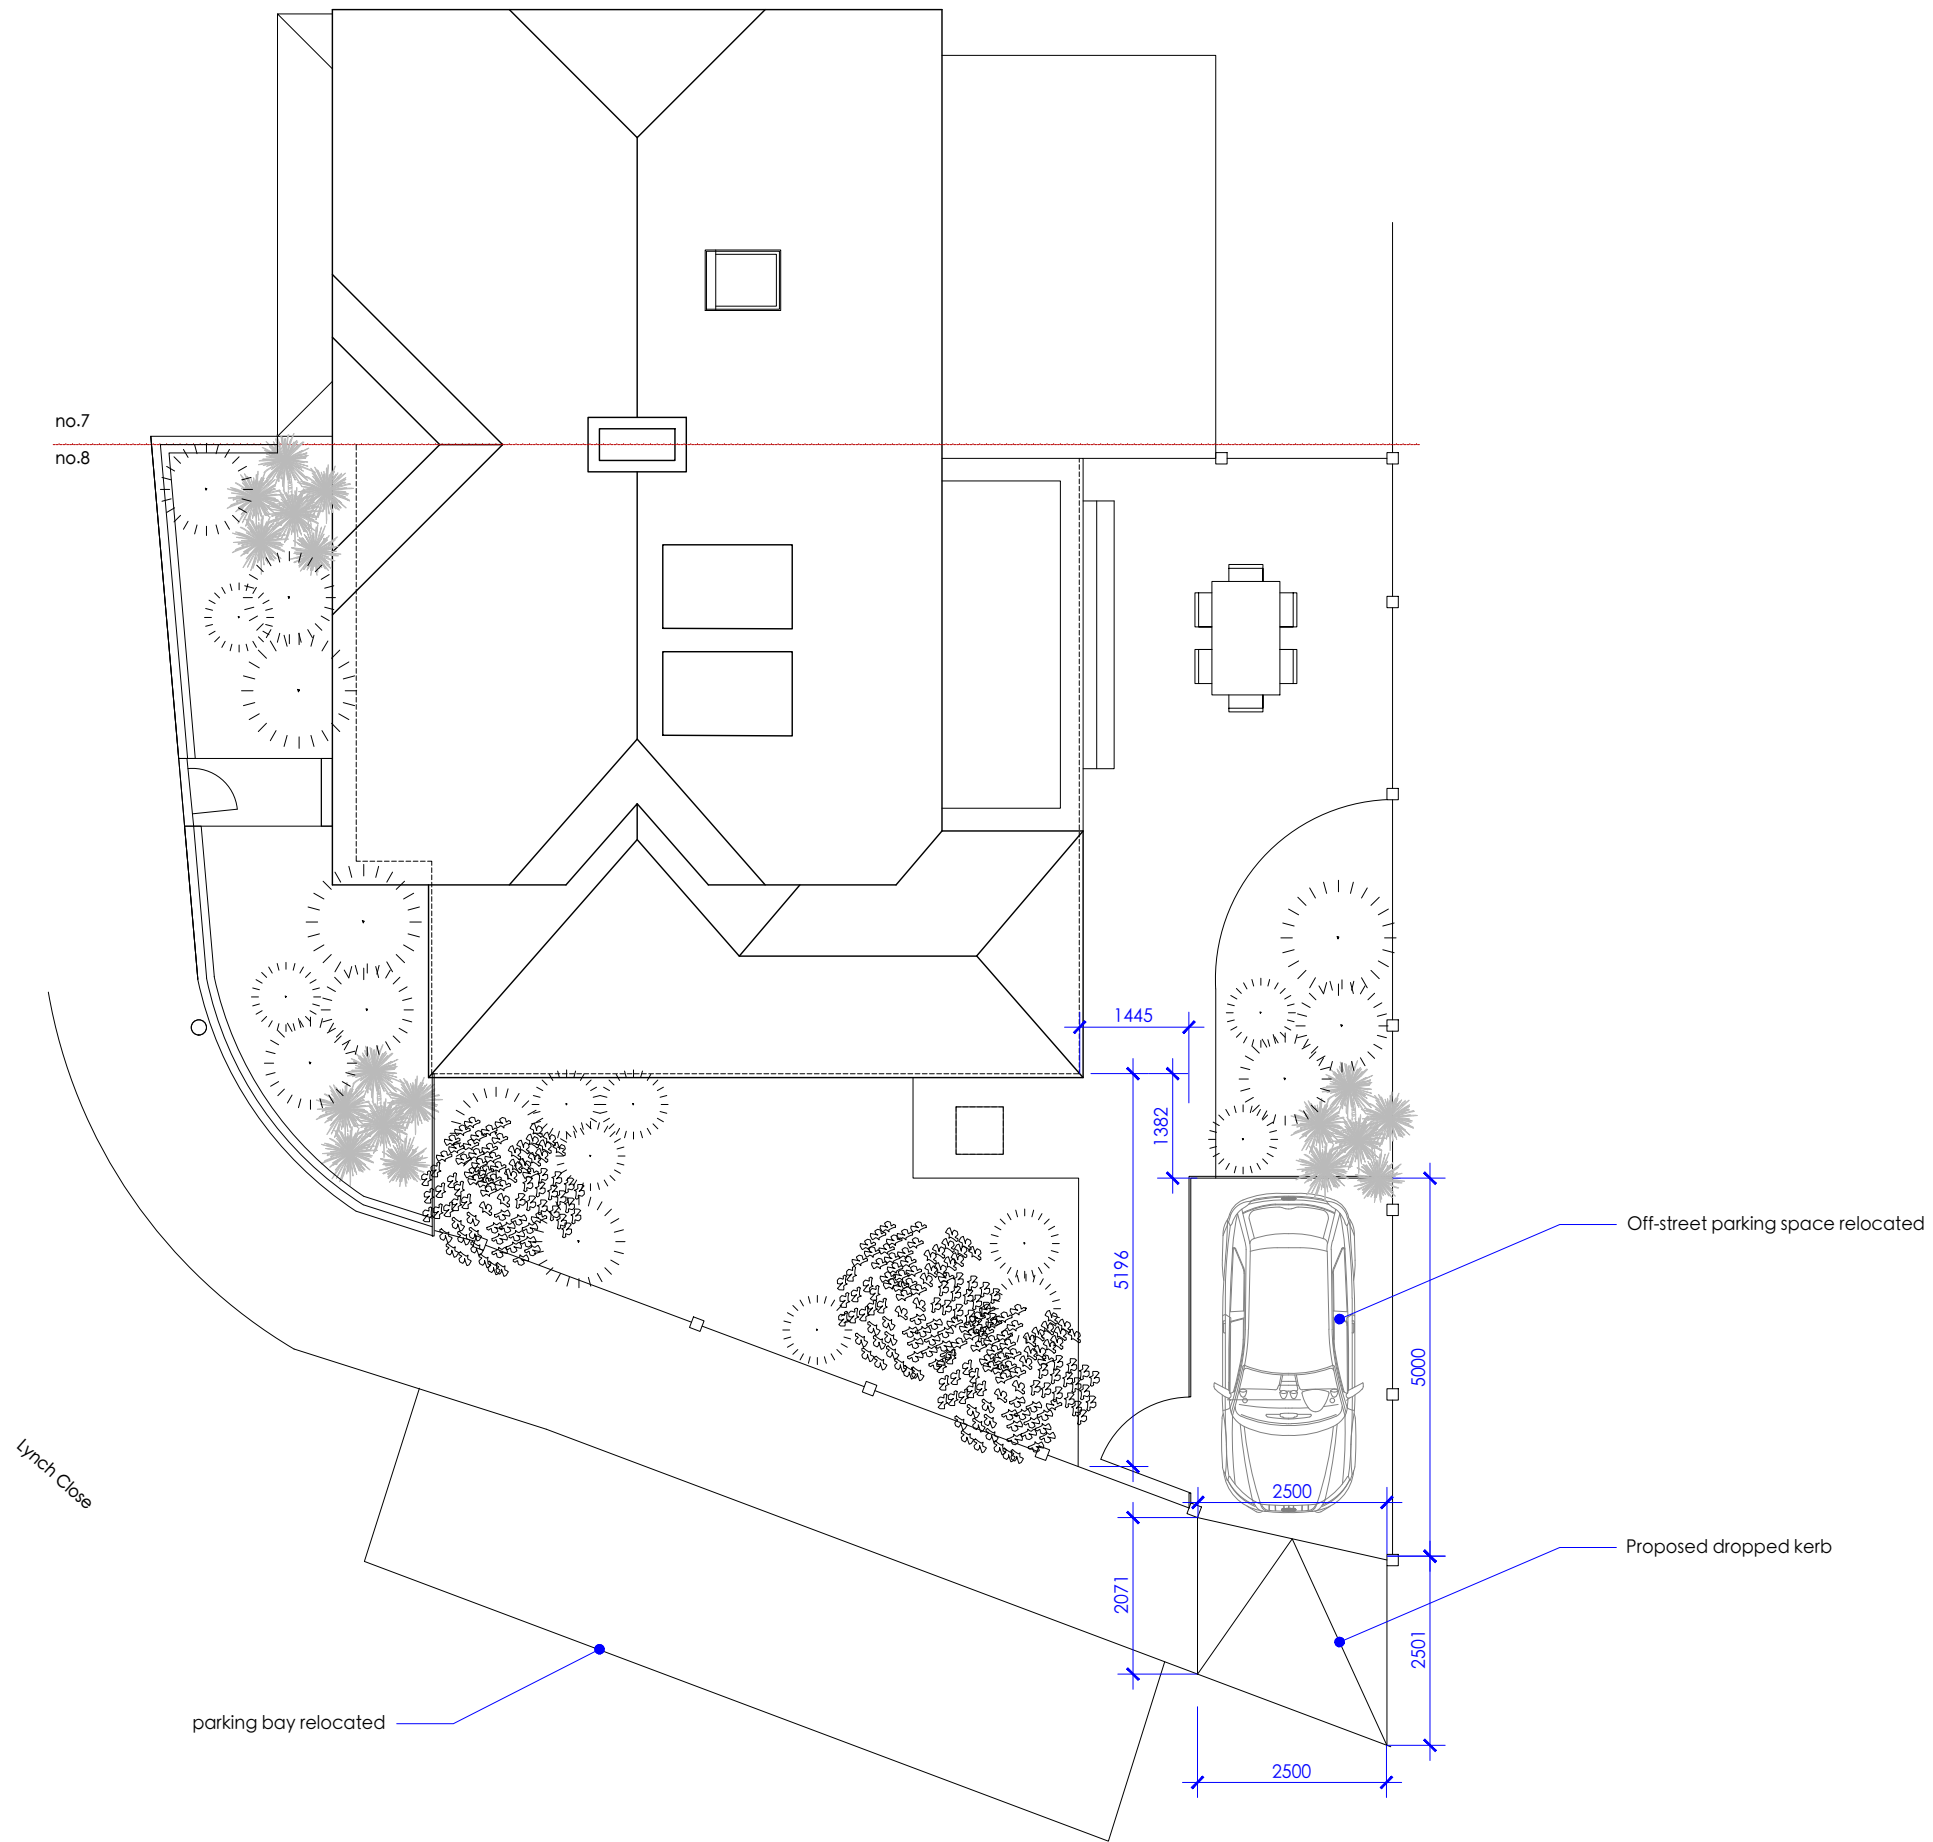


C_ Street parking bay relocated
B_ Side extension roof configuration and dormers
A_ Dimension for Vehicular Crossover added
revisions

01/07/2021
17/06/2021
07/04/2021

MICHAEL JONES ARCHITECTS
020 8948 1863 | 129 Kew Road, Richmond, TW9 2PN
www.mjarchitects.co.uk | studio@mjarchitects.co.uk

job title

8 Lynch Close

client

Utsav and Ronak Mehta

drawing title

Proposed Site Plan & vehicular crossover

drawing number

1384.04.03.Pl.n.001.C

rev

C

scale

1:100

date

June 2021

drawn by

MLT

checked by

AB