


no.7
no.8

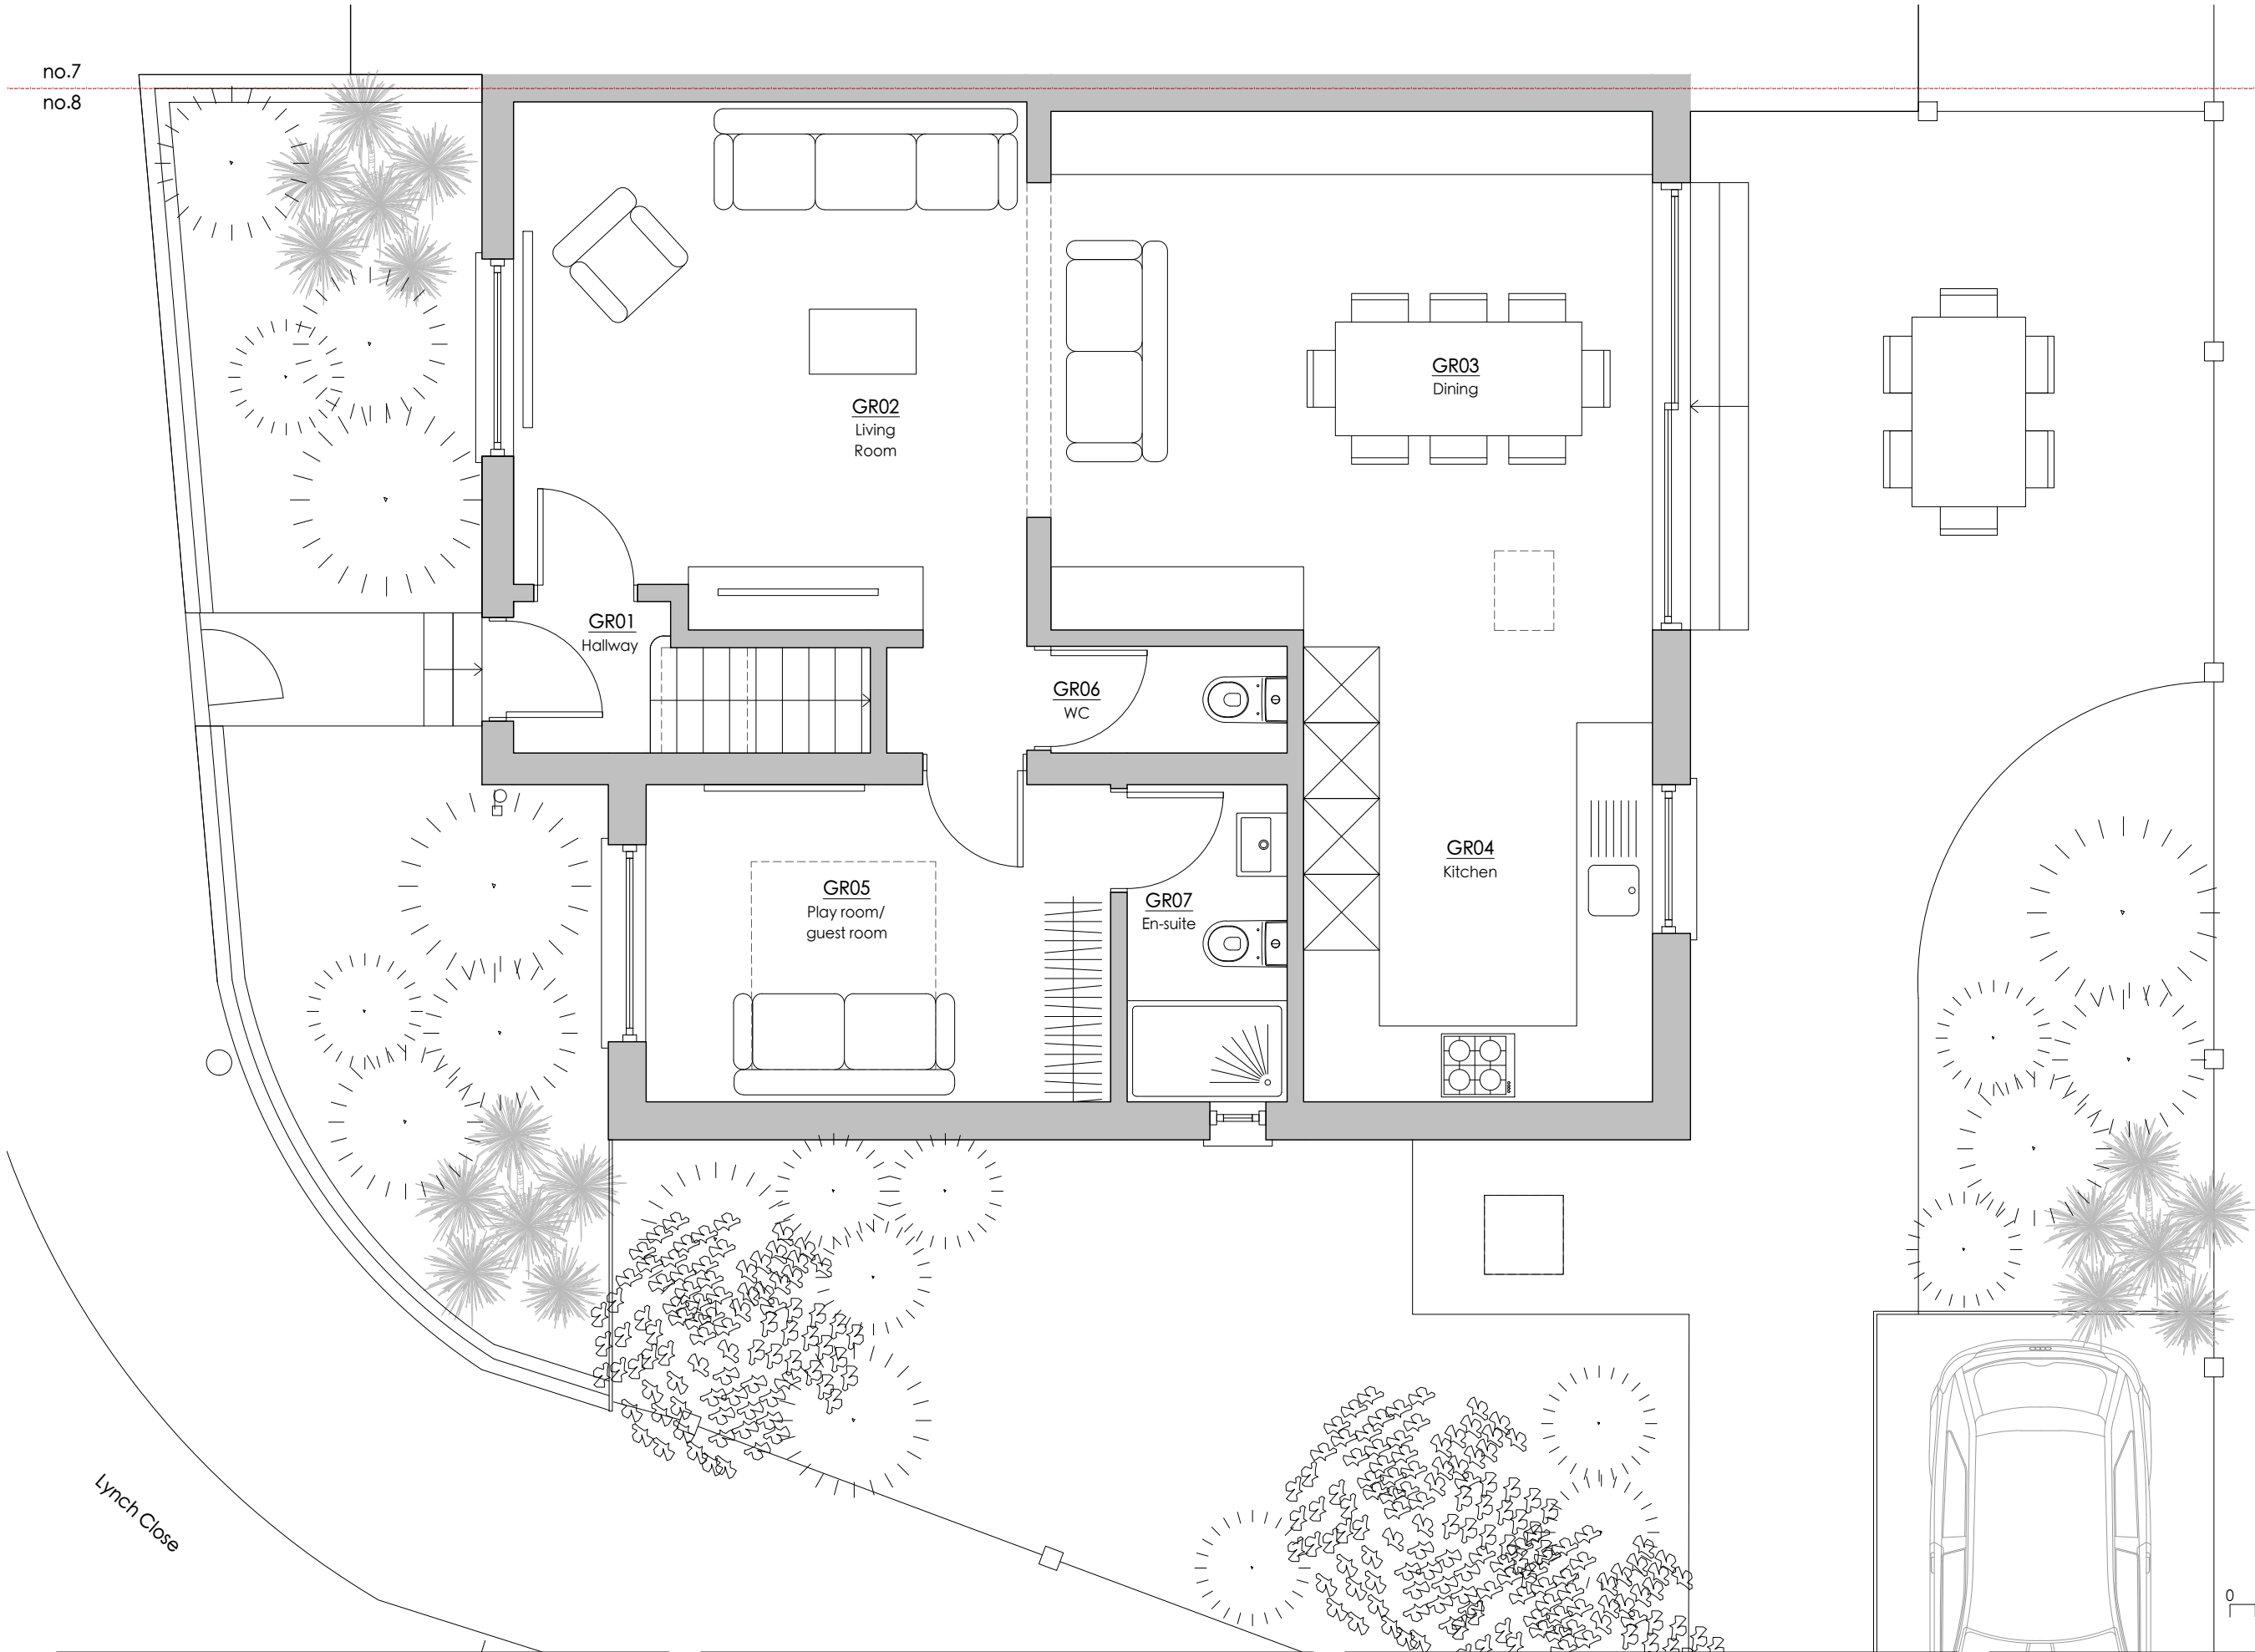

MICHAEL JONES ARCHITECTS
020 8948 1863 | 129 Kew Road, Richmond, TW9 2PN
www.mjarchitects.co.uk | studio@mjarchitects.co.uk

job title
8 Lynch Close
client
Utsav and Ronak Mehta

drawing title
Proposed Ground Floor Plan
drawing number
1384.03.03.Pl.n.022

scale	1:50@A3
date	June 2020
drawn by	MLT
checked by	AB