


no.7
no.8

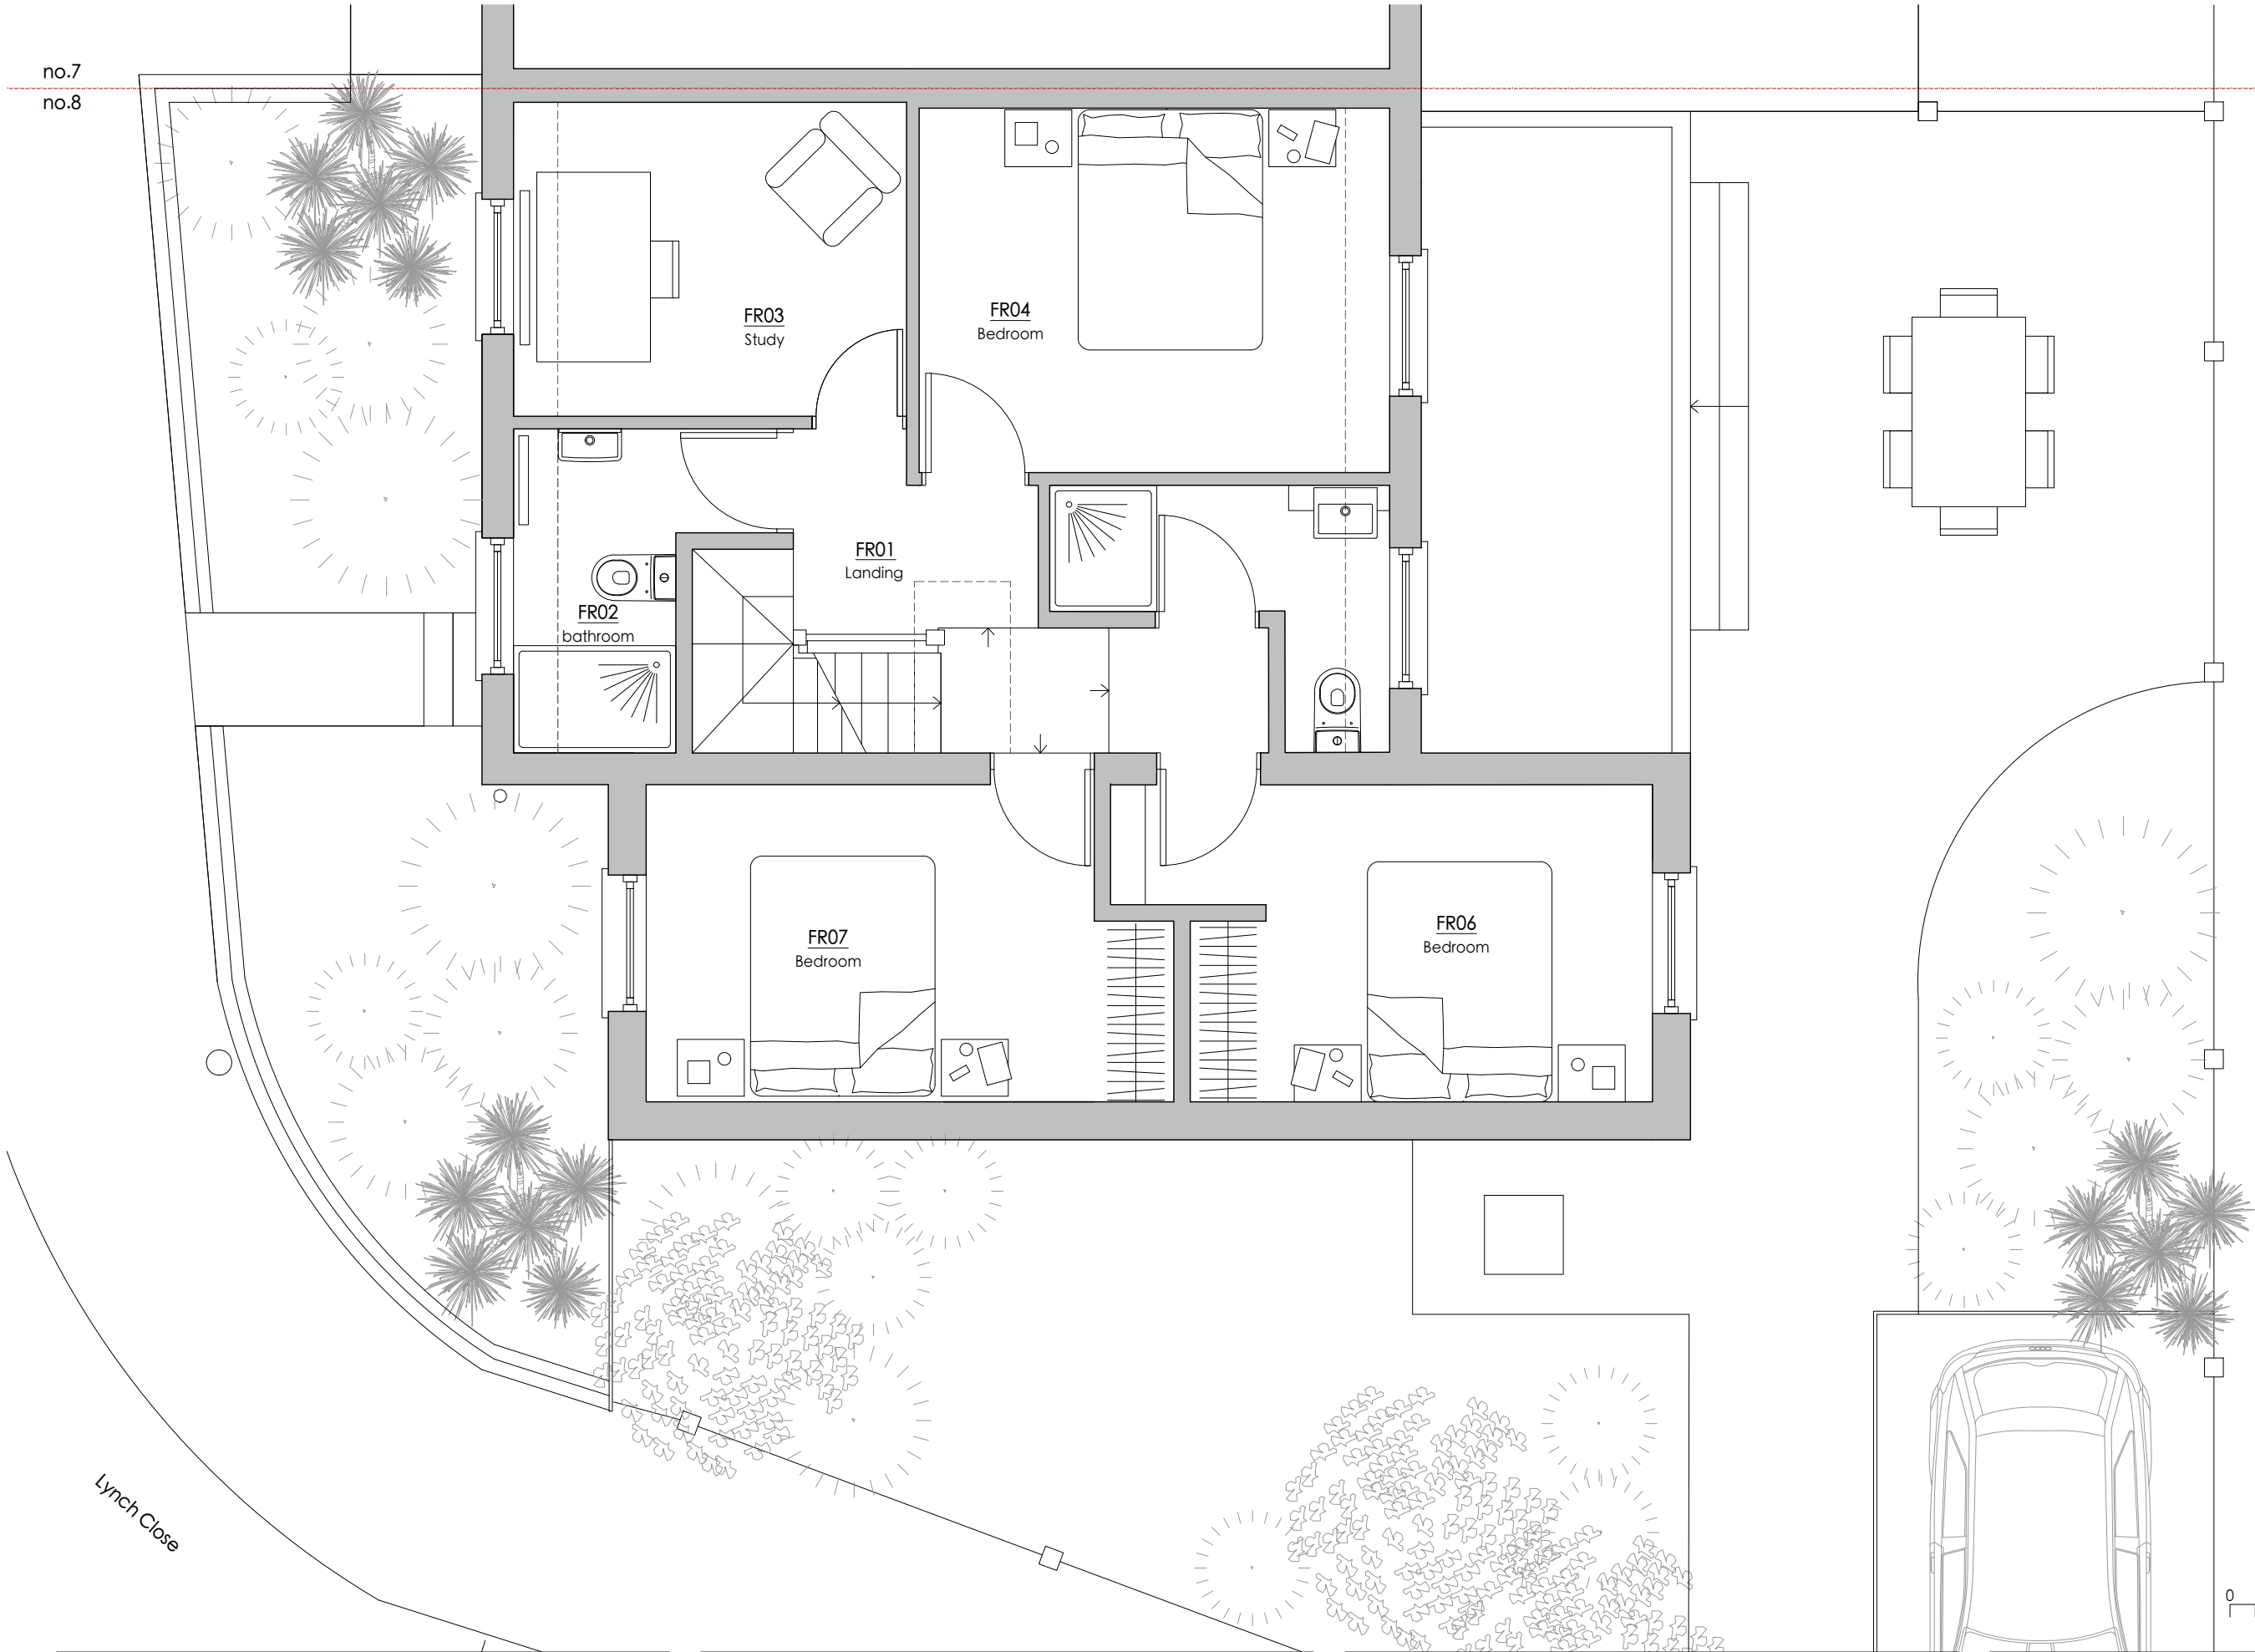

Lynch Close

MICHAEL JONES ARCHITECTS

020 8948 1863 | 129 Kew Road, Richmond, TW9 2PN
www.mjarchitects.co.uk | studio@mjarchitects.co.uk

job title

8 Lynch Close

client

Utsav and Ronak Mehta

drawing title

Proposed First Floor Plan

drawing number

1384.04.03.Pl.n.023

scale

1:50@A3

date

March 2021

rev

drawn by MLT

checked by AB

revisions