


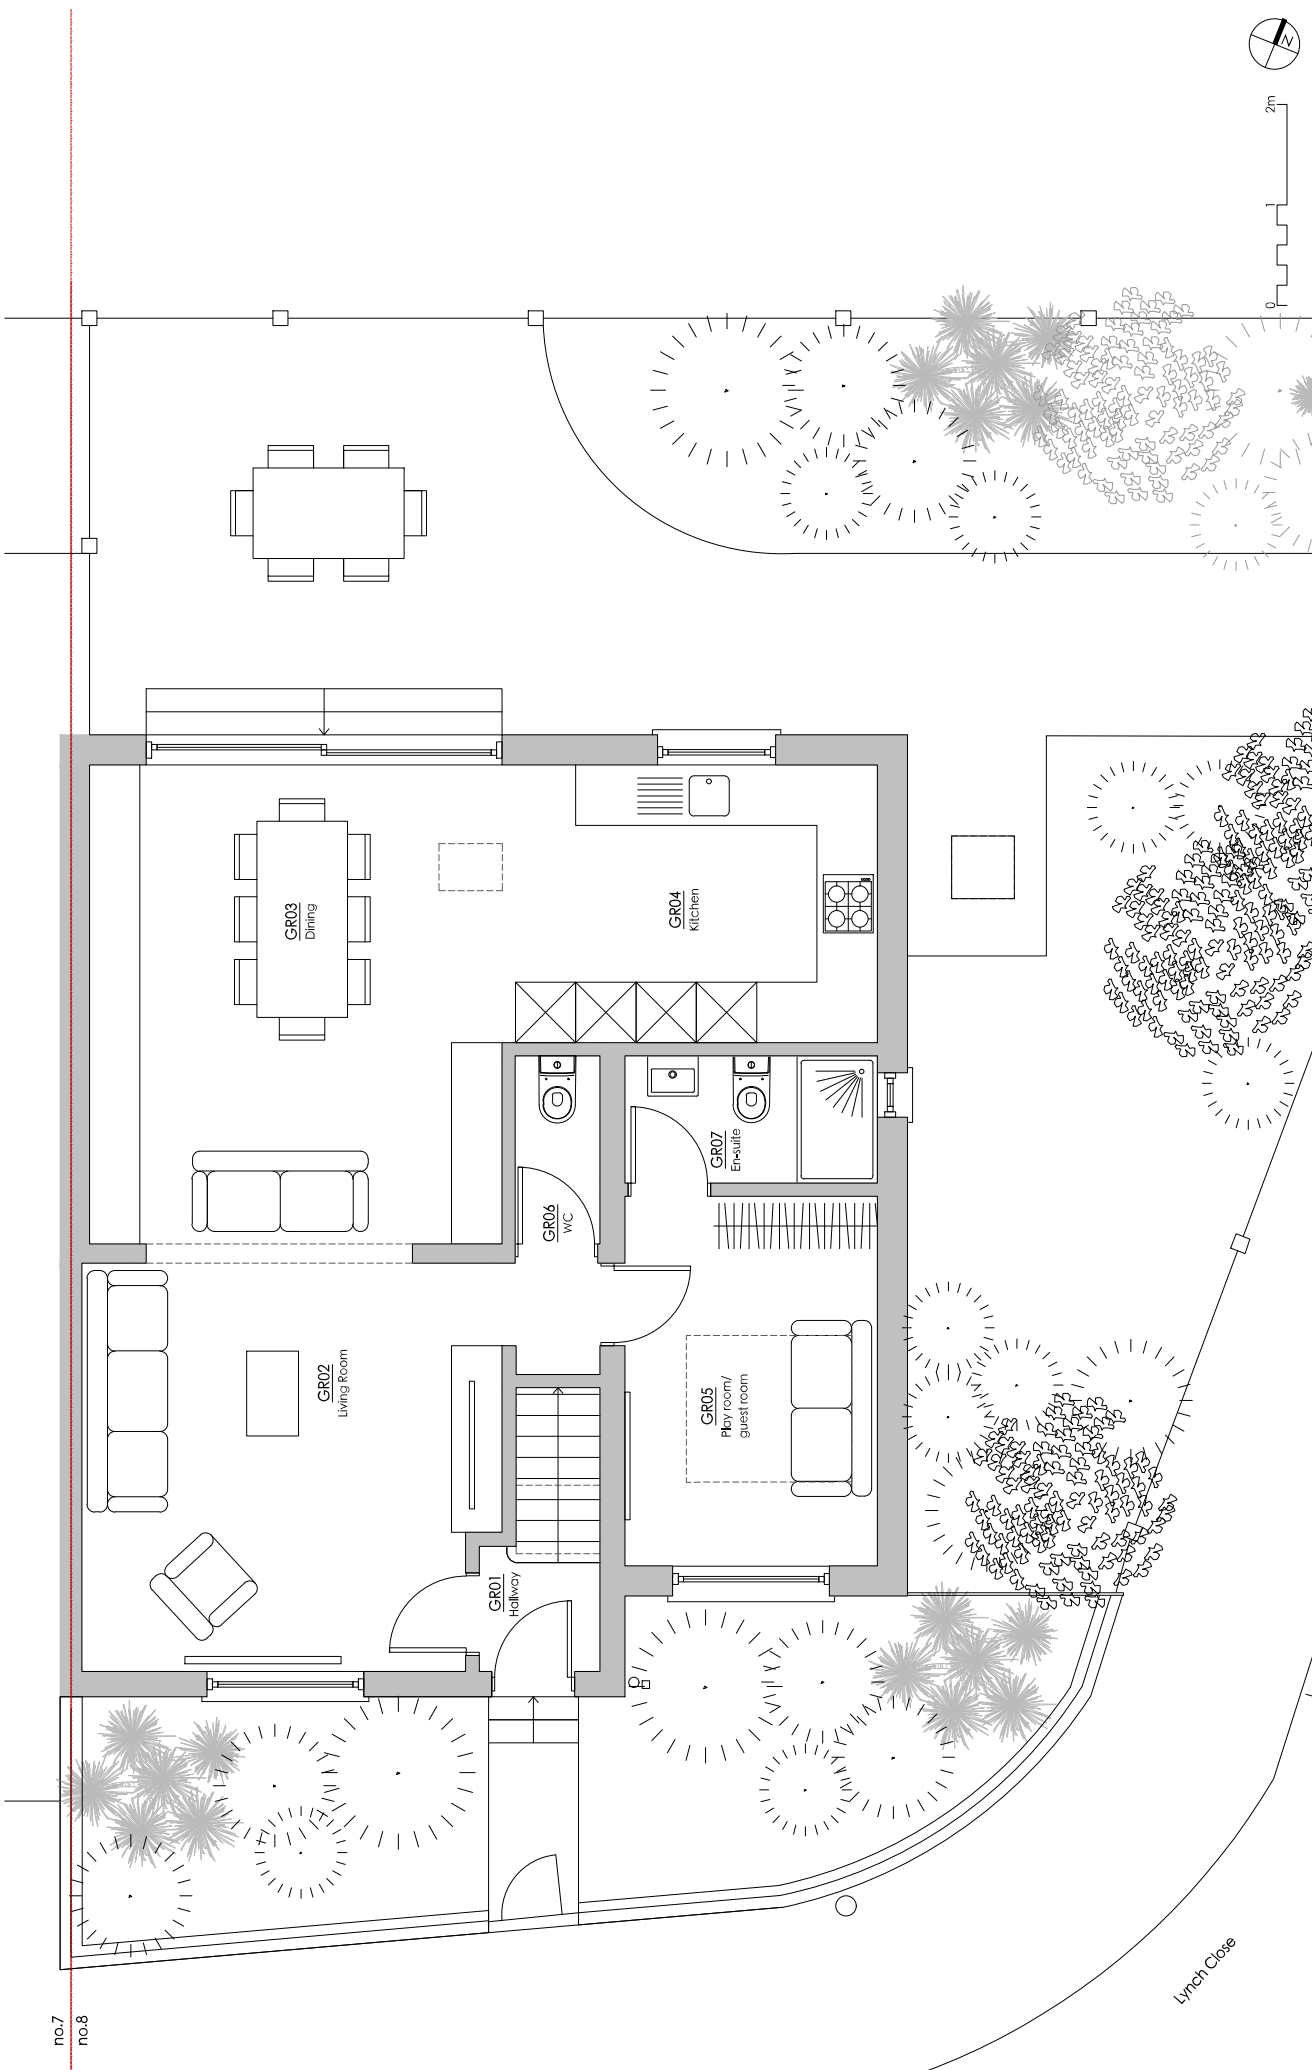


scale	1:500 A3
date	June 2020
drawn by	ACT
checked by	AB

pro title	8 Lynch Close
client	Utsav and Ronak Mehta

pro title	8 Lynch Close
client	Utsav and Ronak Mehta

pro title	8 Lynch Close
client	Utsav and Ronak Mehta


pro title	8 Lynch Close
client	Utsav and Ronak Mehta

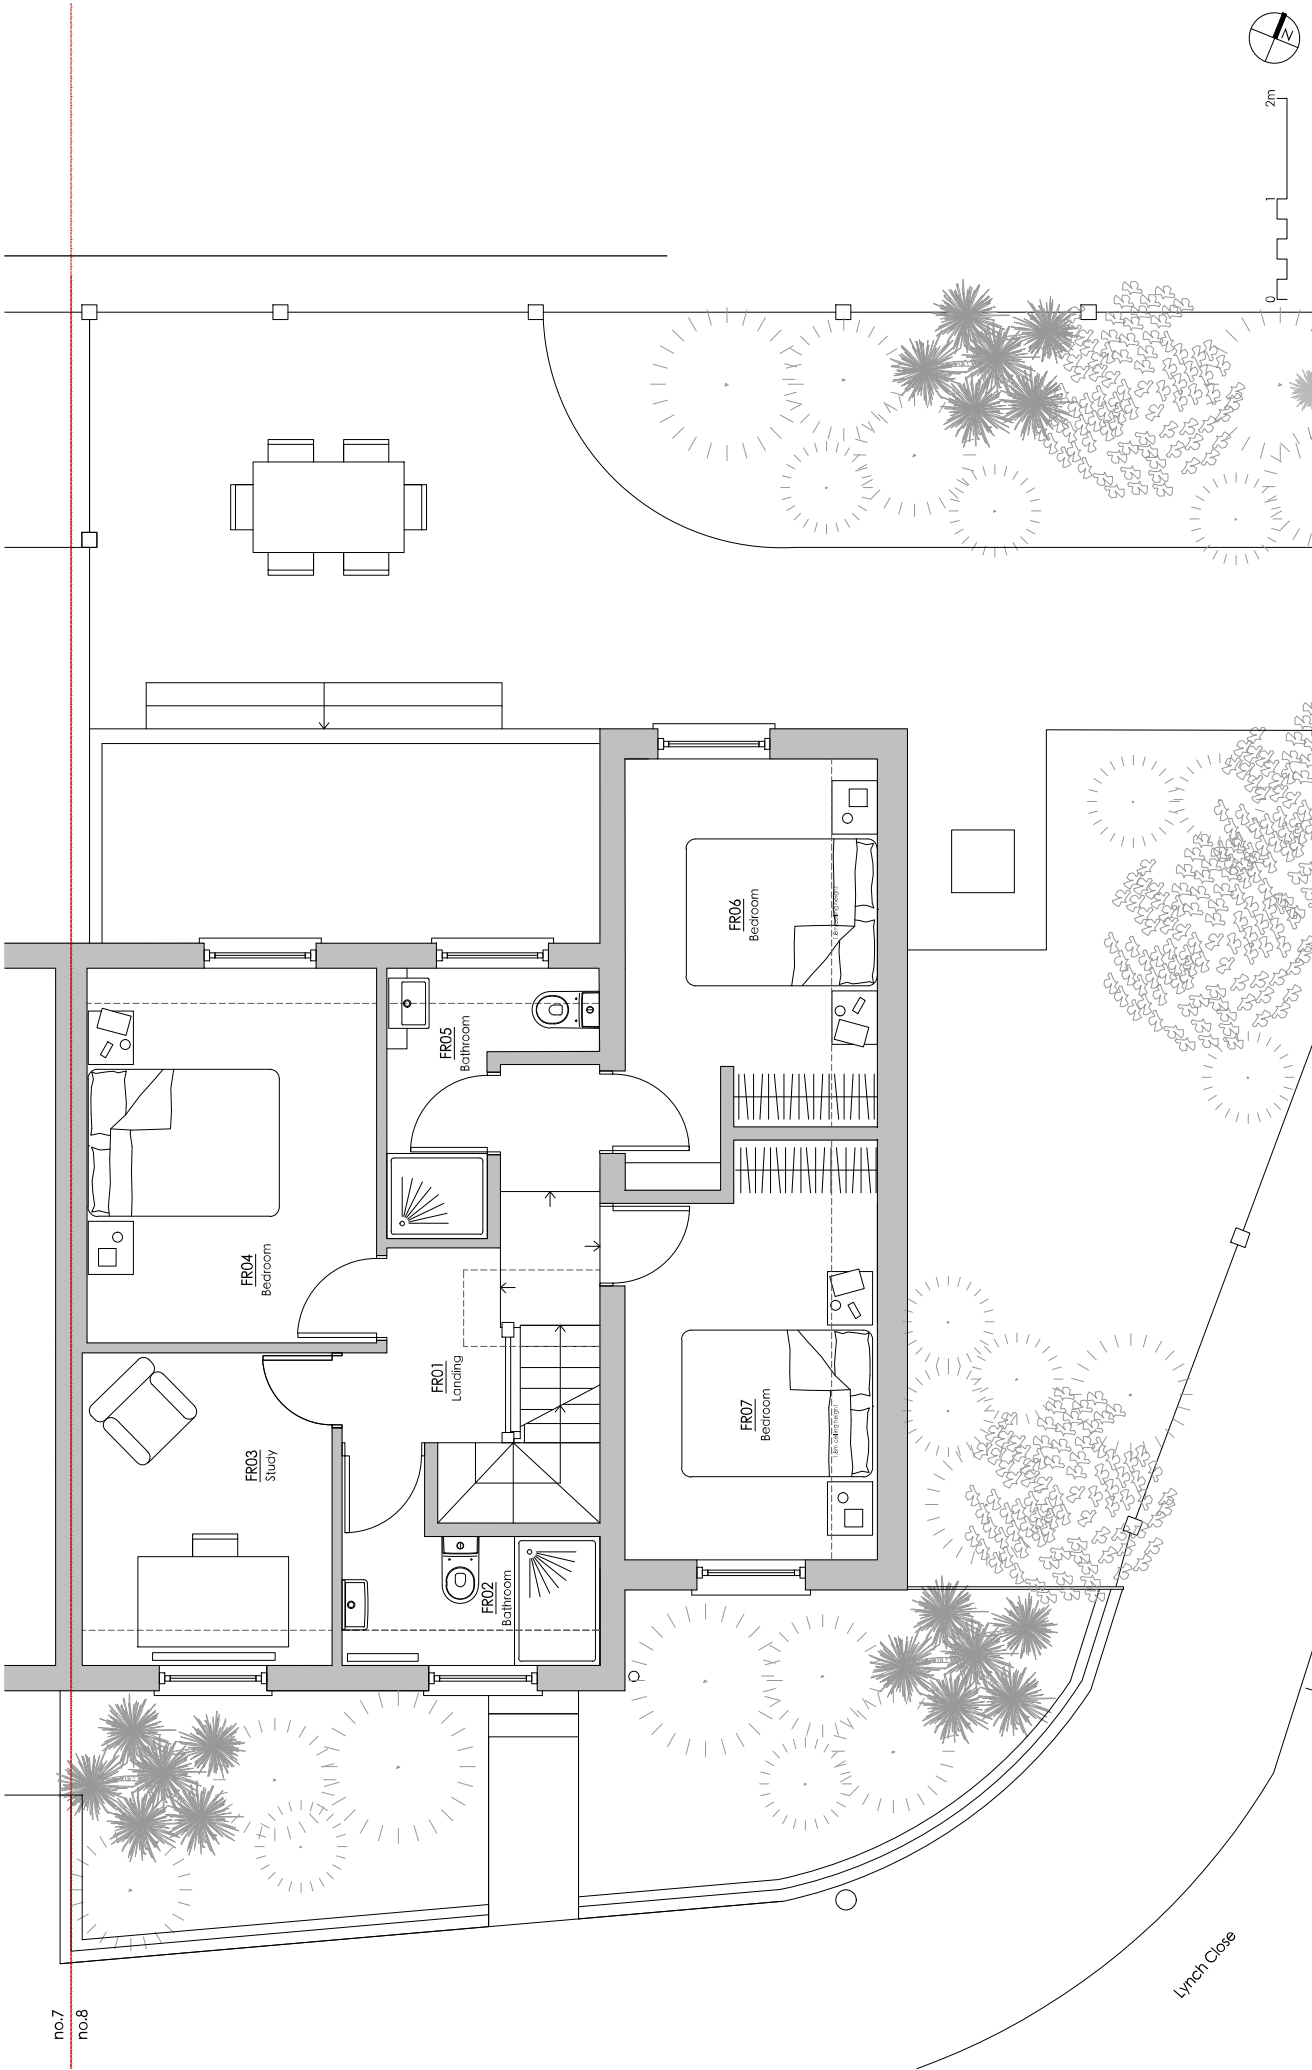

drawing title		scale	1:500 A3
8 Lynch Close		date	March 2021
client		drawn by	MCT
Utsav and Ronak Mehta		checked by	AB
drawing number		rev	A
1384.04.03.Plh.023.A			

MICHAEL JONES ARCHITECTS
020 8948 1863 | 129 Kew Road, Richmond, TW9 2PN
www.mjarchitects.co.uk | studio@mjarchitects.co.uk

no.7
no.8

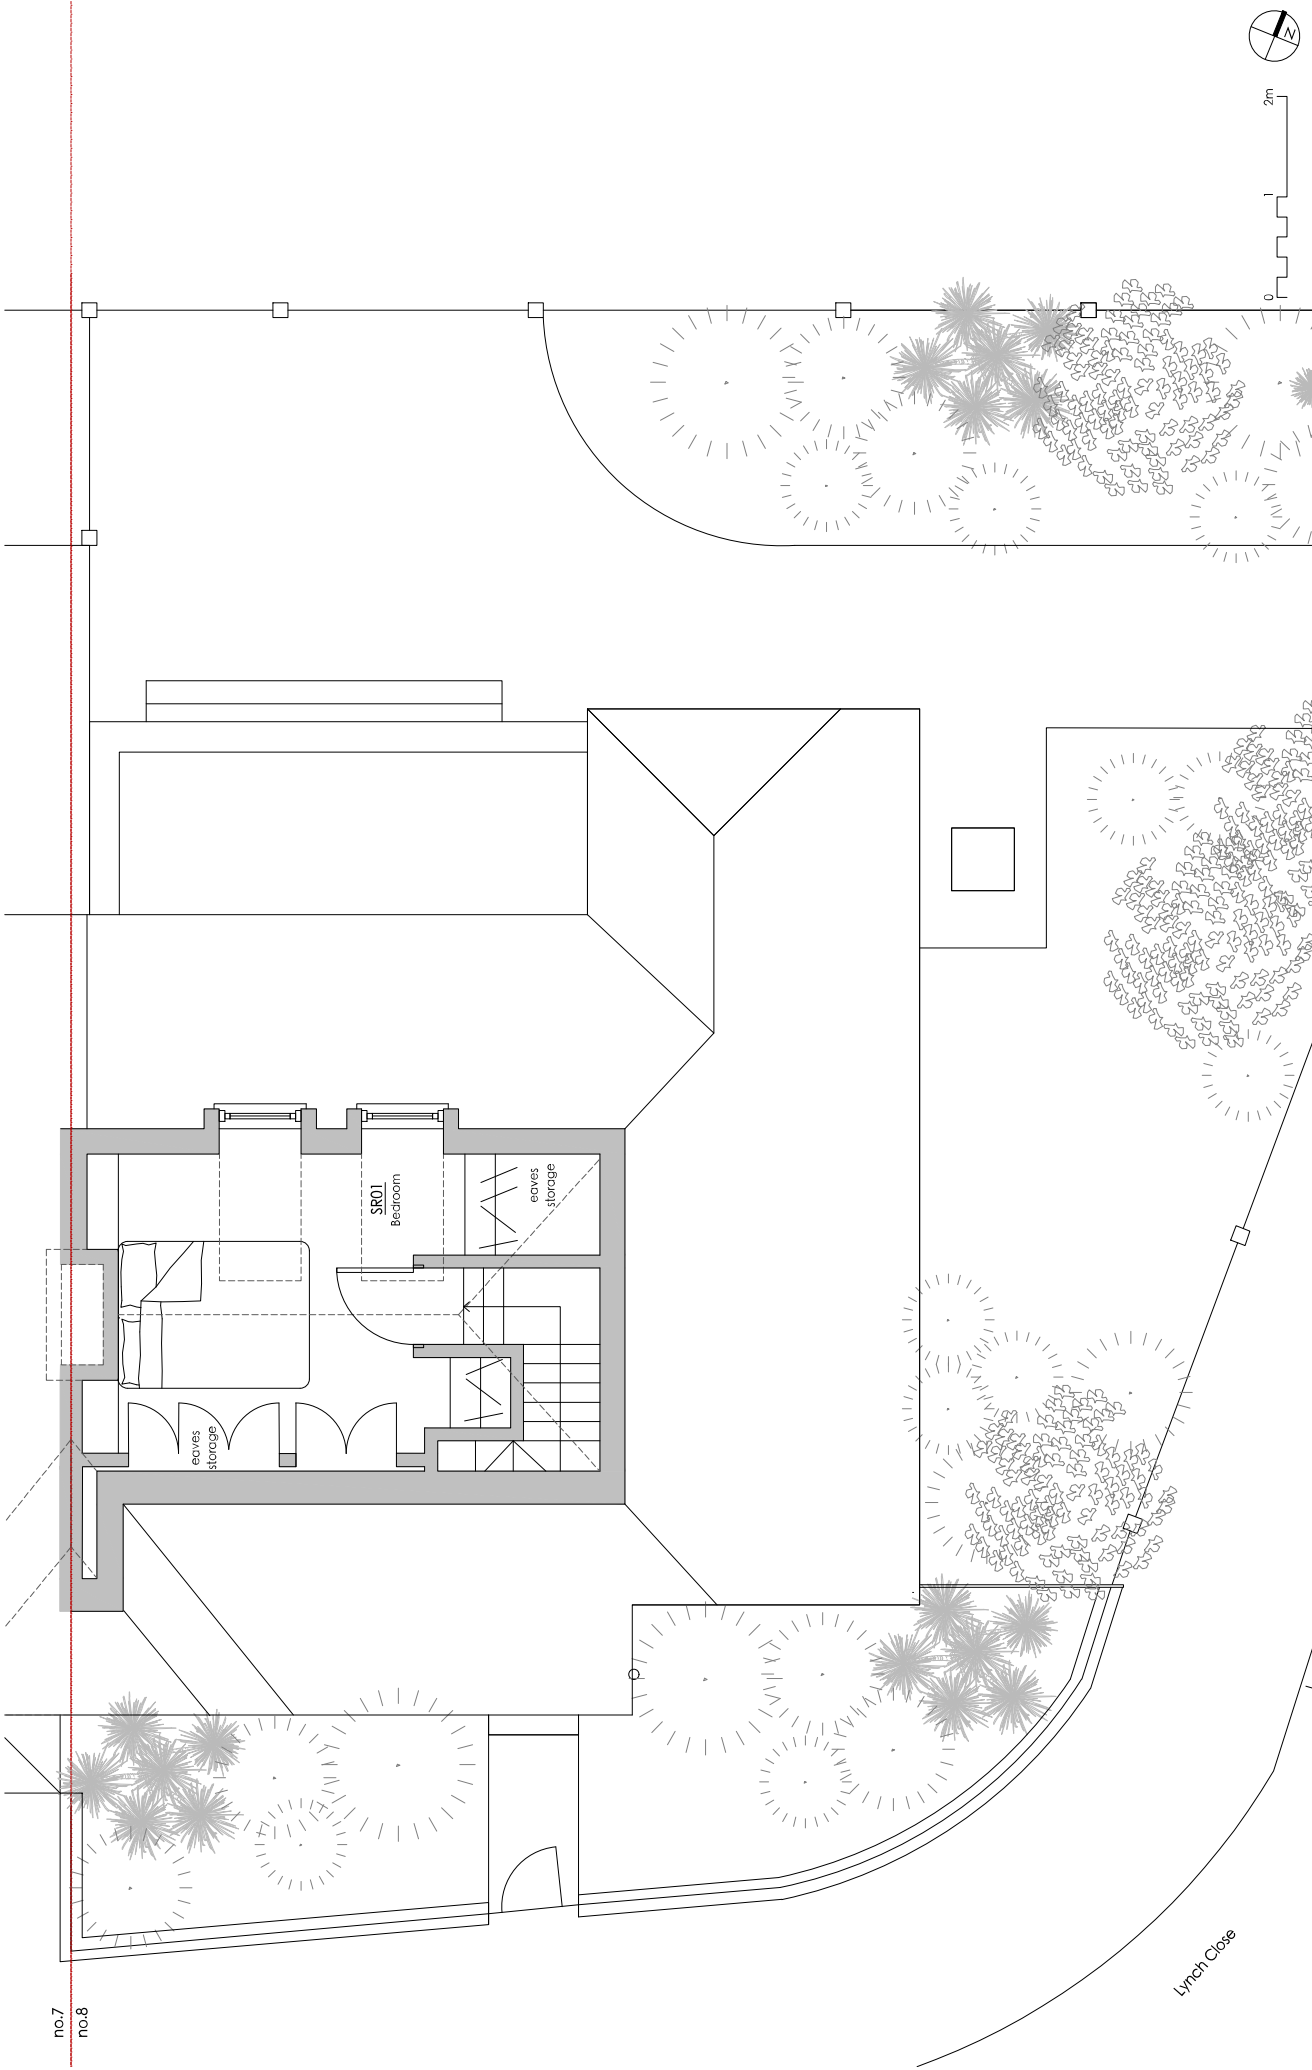



drawing title		scale	1:500 A3
8 Lynch Close		date	June 2021
client		drawn by	MJT
Utsav and Ronak Mehta		checked by	AB
drawing number		rev	B
1384.04.03.Plh.024.B			

MICHAEL JONES ARCHITECTS
020 8948 1863 | 129 Kew Road, Richmond, TW9 2PN
www.mjarchitects.co.uk | studio@mjarchitects.co.uk

A. side exterior roof configuration and dormers
B. Aerialised roof outline and removed off street car park
revisions

17/01/2022

no.7 no.8

 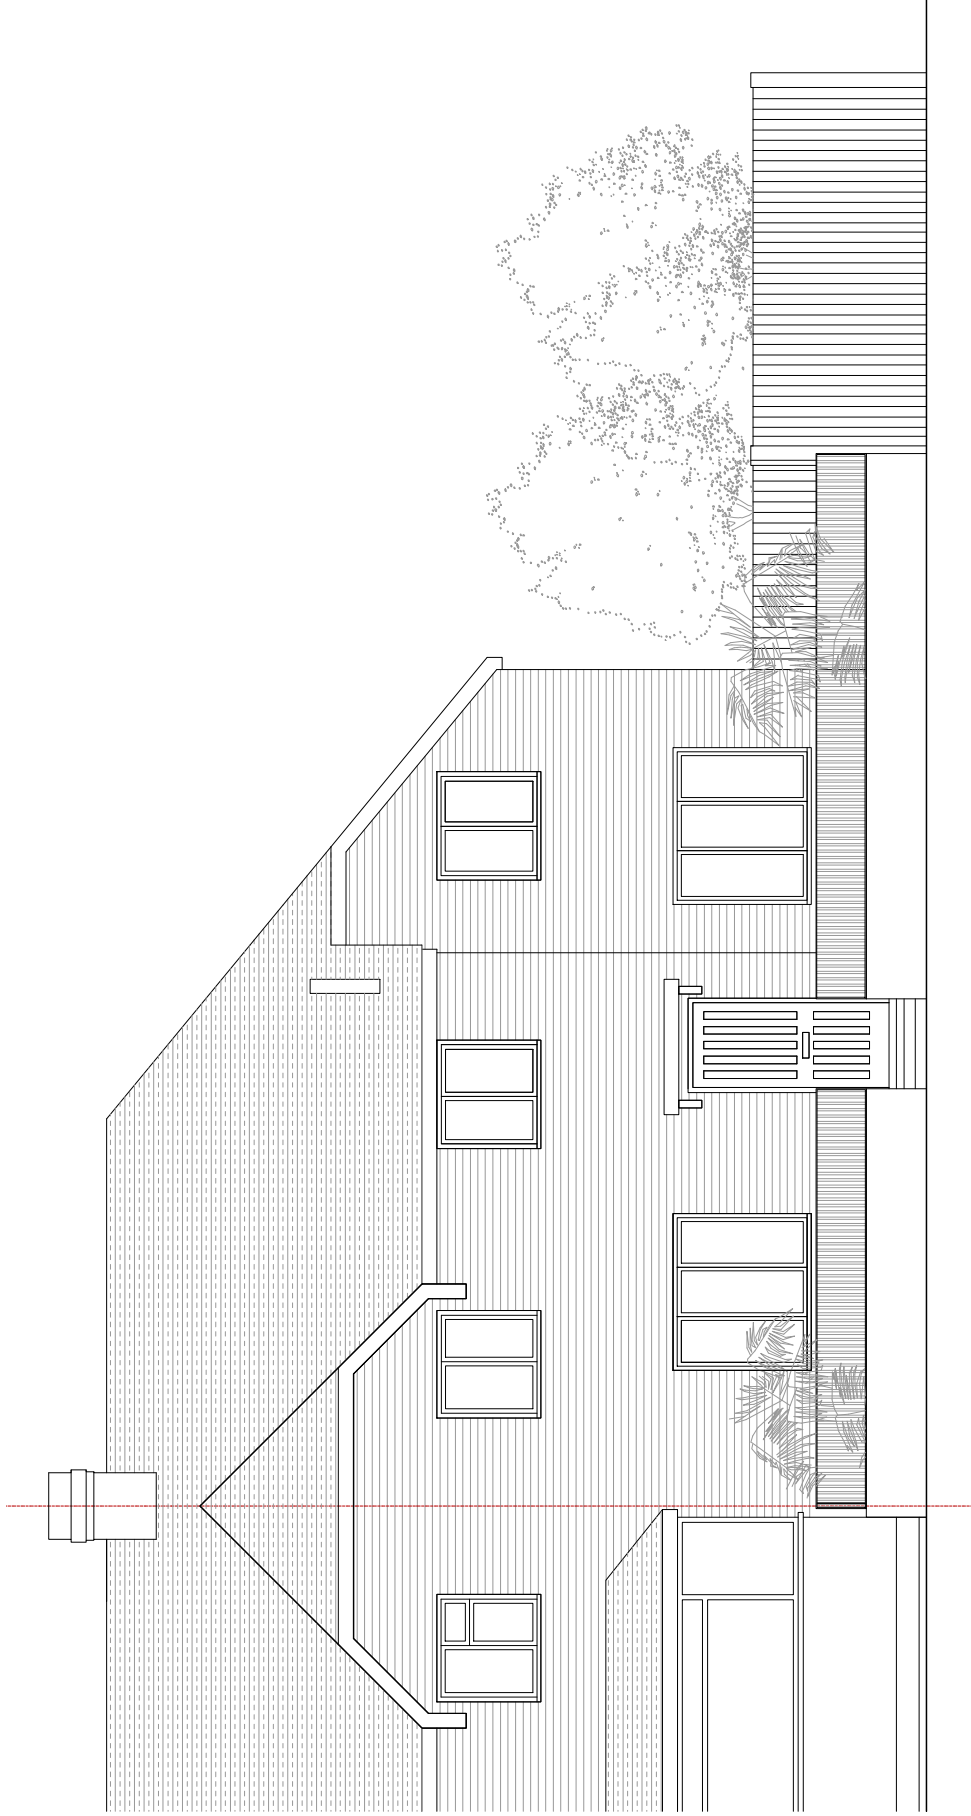



MICHAEL JONES ARCHITECTS
020 8948 1863 | 129 Kew Road, Richmond, TW9 2PN
www.mjarchitects.co.uk | studio@mjarchitects.co.uk

Job title
8 Lynch Close
client
Utsav and Ronak Mehta

drawing title
Proposed Front - West Elevation
drawing number
1384.03.03.Pln.060.A

scale	1:500 A3
date	June 2021
drawn by	MA
checked by	AB



- A. Side extension roof configuration
revisions

 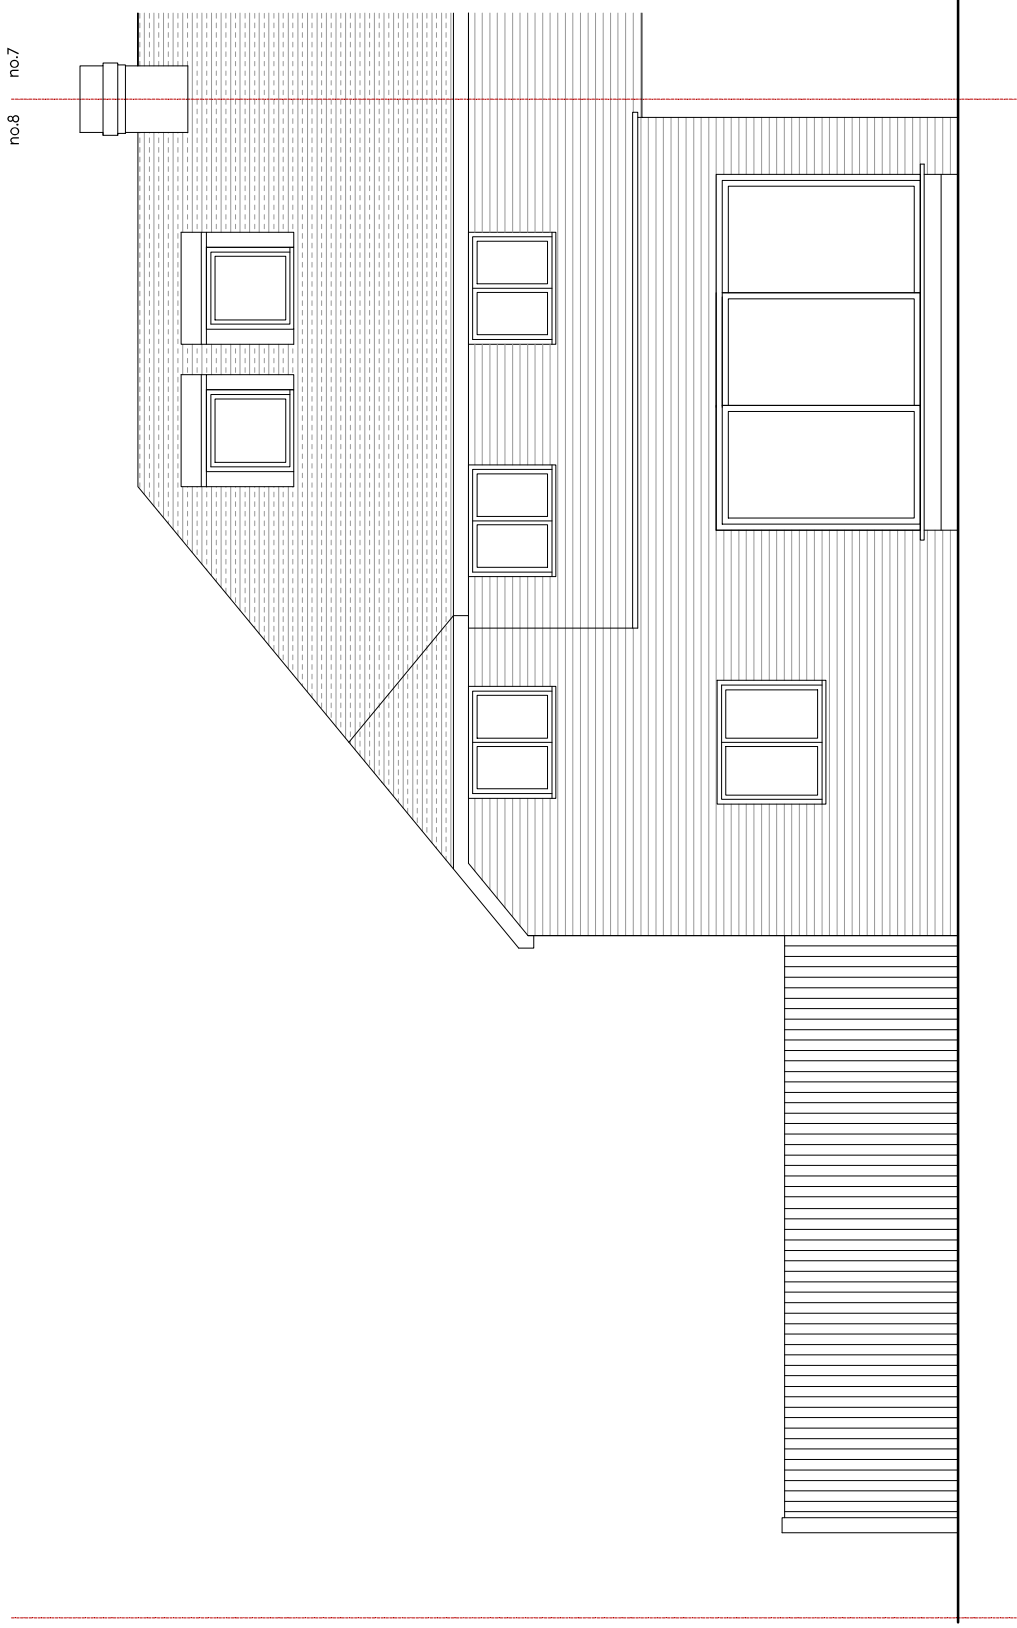

drawing title		scale	1:500 A3
8 Lynch Close		date	March 2021
client		drawn by	MA
Utsav and Ronak Mehta		checked by	AB
drawing number		rev	A
1384.03.03.Pln.062.A			

MICHAEL JONES ARCHITECTS
020 8948 1863 | 129 Kew Road, Richmond, TW9 2PN
www.mjarchitects.co.uk | studio@mjarchitects.co.uk

- A. Side extension roof configuration and dormers
revisions

 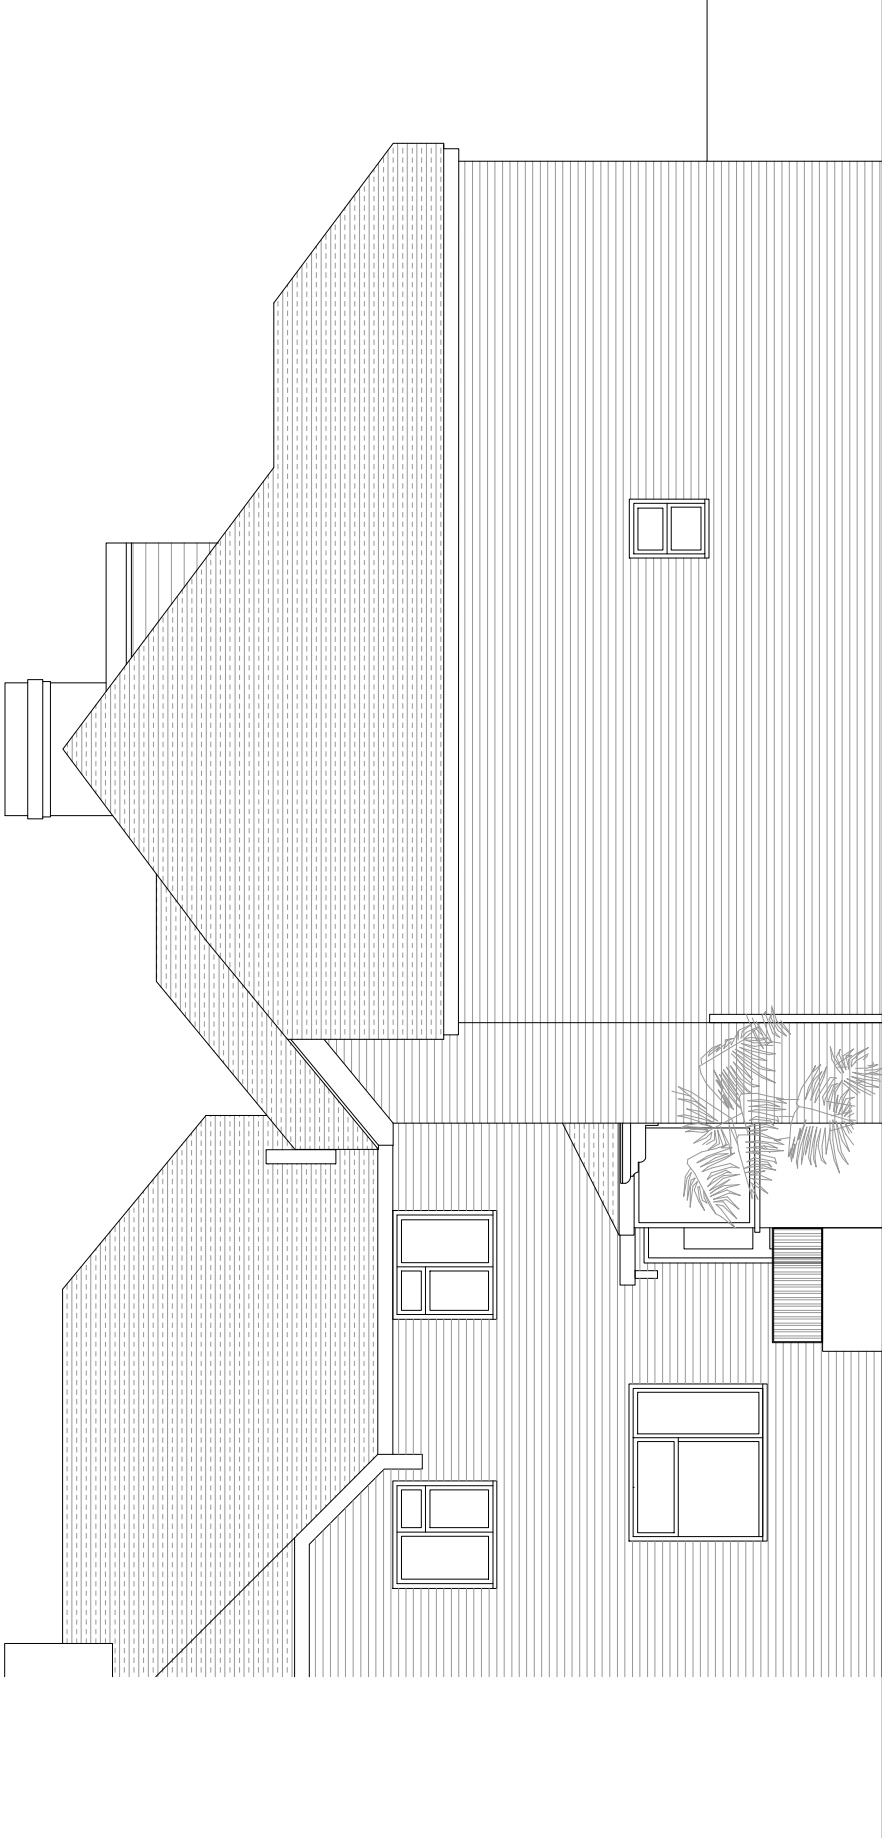

MICHAEL JONES ARCHITECTS
020 8948 1863 | 129 Kew Road, Richmond, TW9 2PN
www.mjarchitects.co.uk | studio@mjarchitects.co.uk

Job title
8 Lynch Close
client
Utsav and Ronak Mehta


drawing title
Proposed Side - North Elevation
drawing number
1384.03.03.Pln.06.1.A

scale	1:50@A3
date	June 2021
drawn by	MA
checked by	AB

- A. Side extension roof configuration and dormers
revisions

rev

A

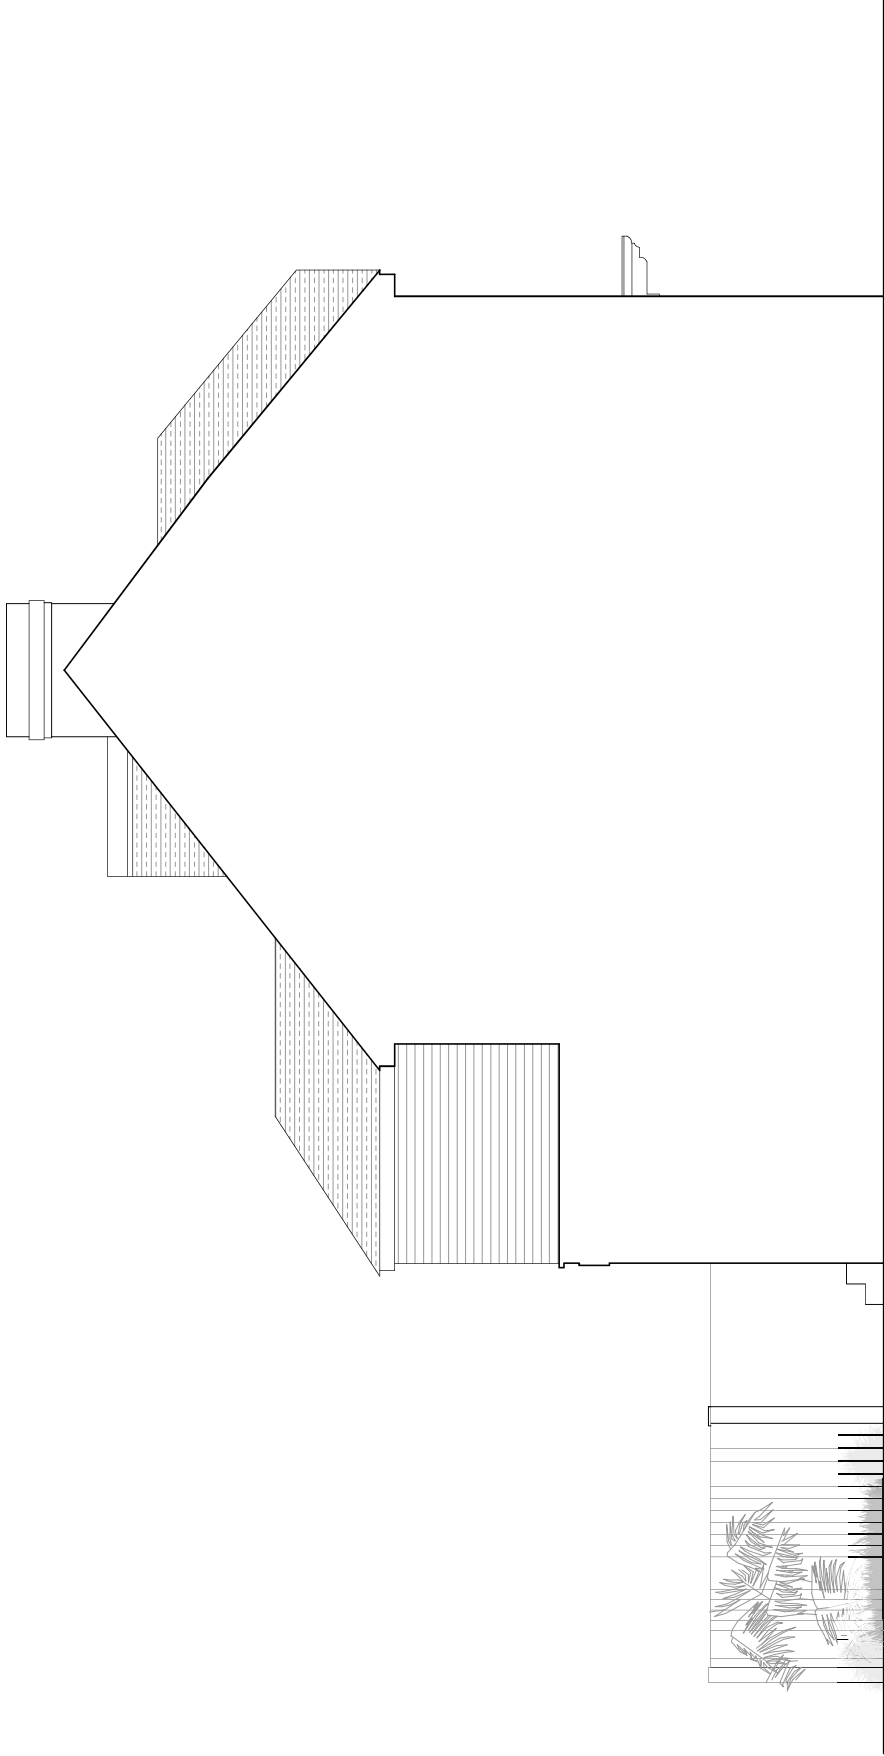

drawing title		scale	1:50@A3
Proposed Side - South Elevation		date	March 2021
drawing number		drawn by	MA
1384.03.03.Plh.063.A		checked by	AB
job title	8 Lynch Close	rev	A
client	Utsav and Ronak Mehta		

MICHAEL JONES ARCHITECTS
020 8948 1863 | 129 Kew Road, Richmond, TW9 2PN
www.mjarchitects.co.uk | studio@mjarchitects.co.uk

- A. Side extension roof configuration and dormers
revisions