




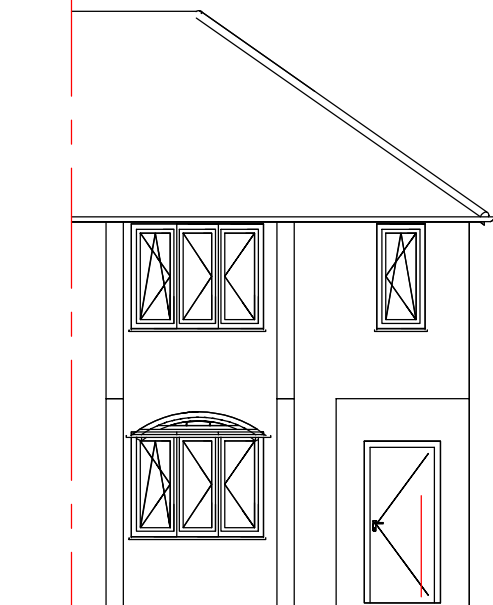


EXISTING FRONT ELEVATION
Scale 1 : 100

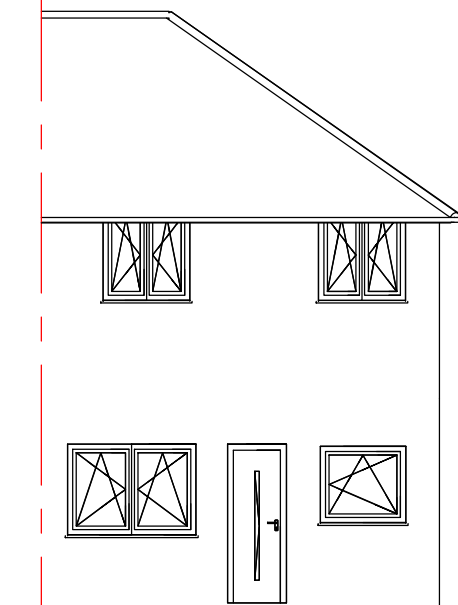


EXISTING REAR ELEVATION
Scale 1 : 100

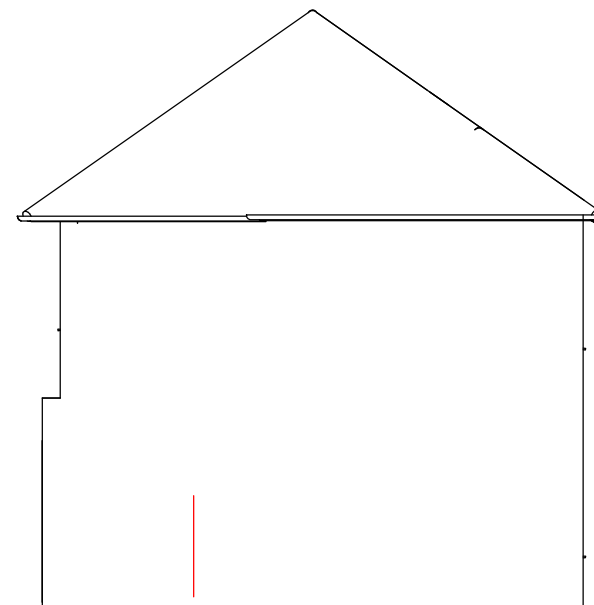


EXISTING SIDE ELEVATION
Scale 1 : 100

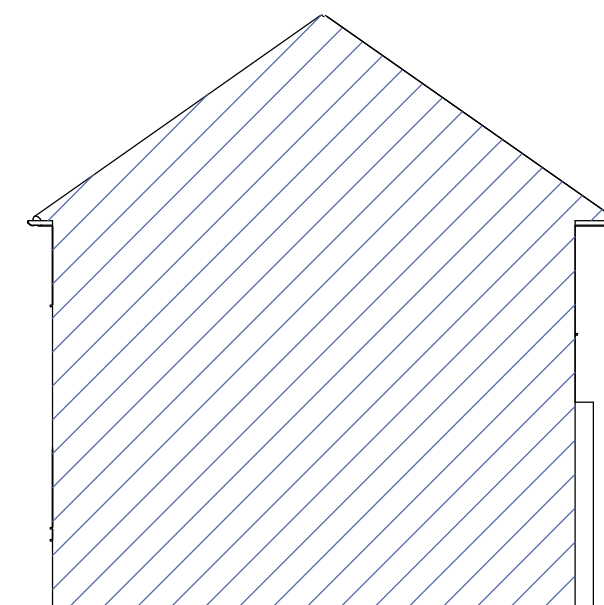


EXISTING FLANK WALL ELEVATION
Scale 1 : 100

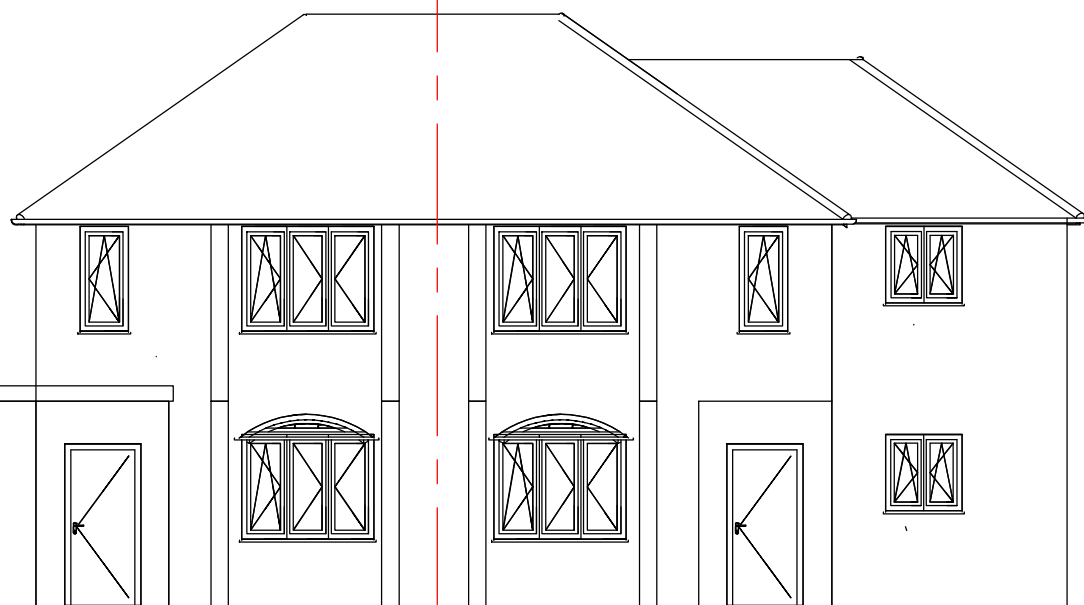

PROPOSED FRONT ELEVATION
Scale 1 : 100

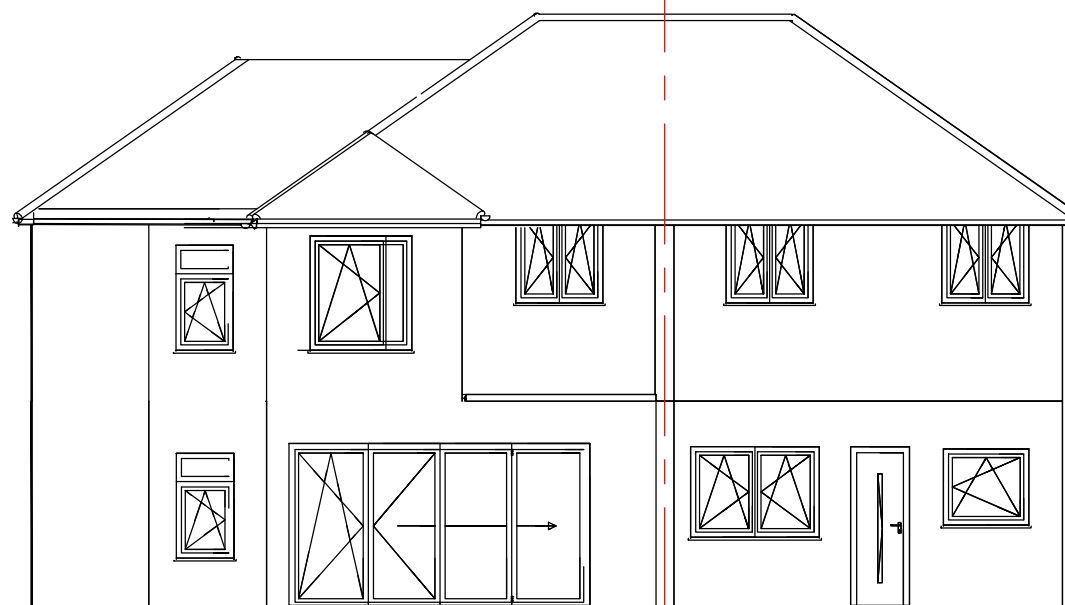

PROPOSED REAR ELEVATION
Scale 1 : 100

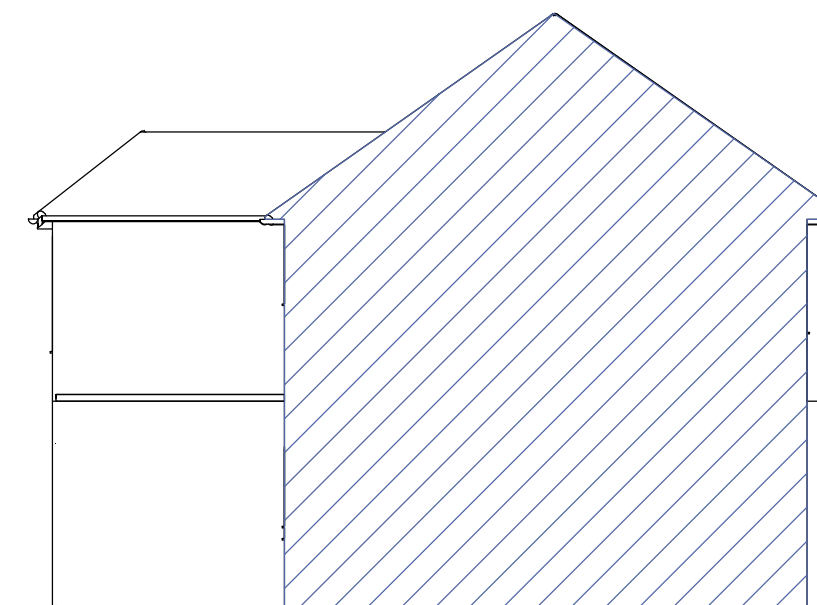


PROPOSED FLANK WALL ELEVATION
Scale 1 : 100

Snowden Avenue
No.: 42

Oakdene Road
No.: 1

Oakdene Road
No.: 1

Snowden Avenue
No.: 42

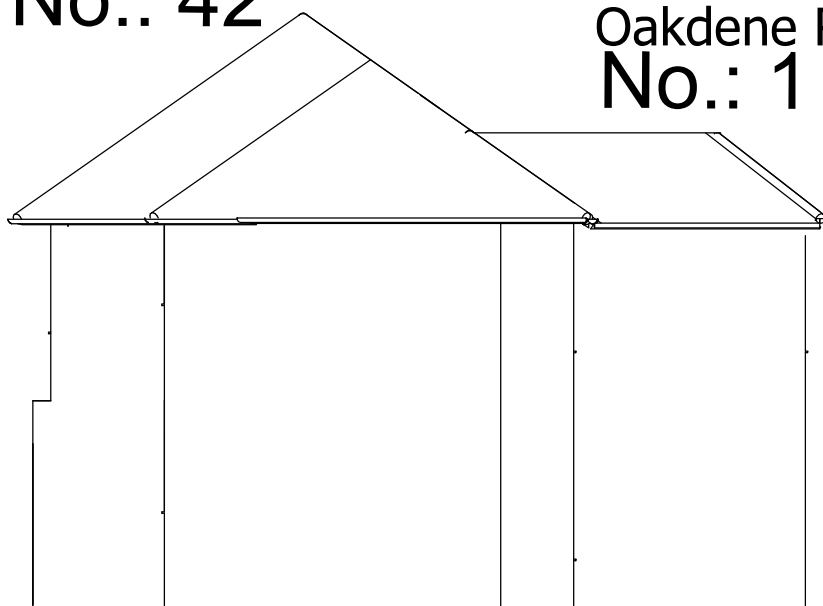

PROPOSED SIDE ELEVATION
Scale 1 : 100



Client Name: Rhanel Patino

Side & Rear Extension at
1 Oakdene Road
Hillingdon
Middlessex UB10 0SF

Existing and Proposed Elevations

Scale 1 : 100
Drg. No.: 10AKD/01
Rev.:

Date: 15.11.2020



VSB SERVICES
vsb-plans.weebly.com
T:07931291679
E:vbalakumar@live.co.uk