




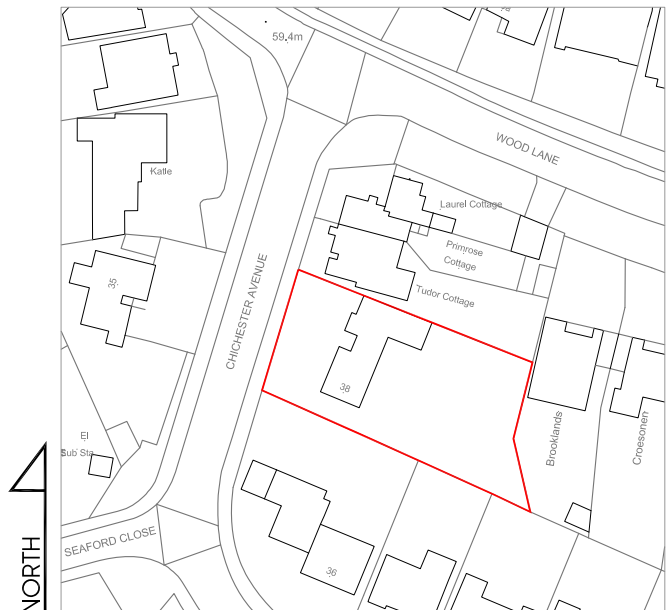

LOCATION PLAN
SCALE 1:1250

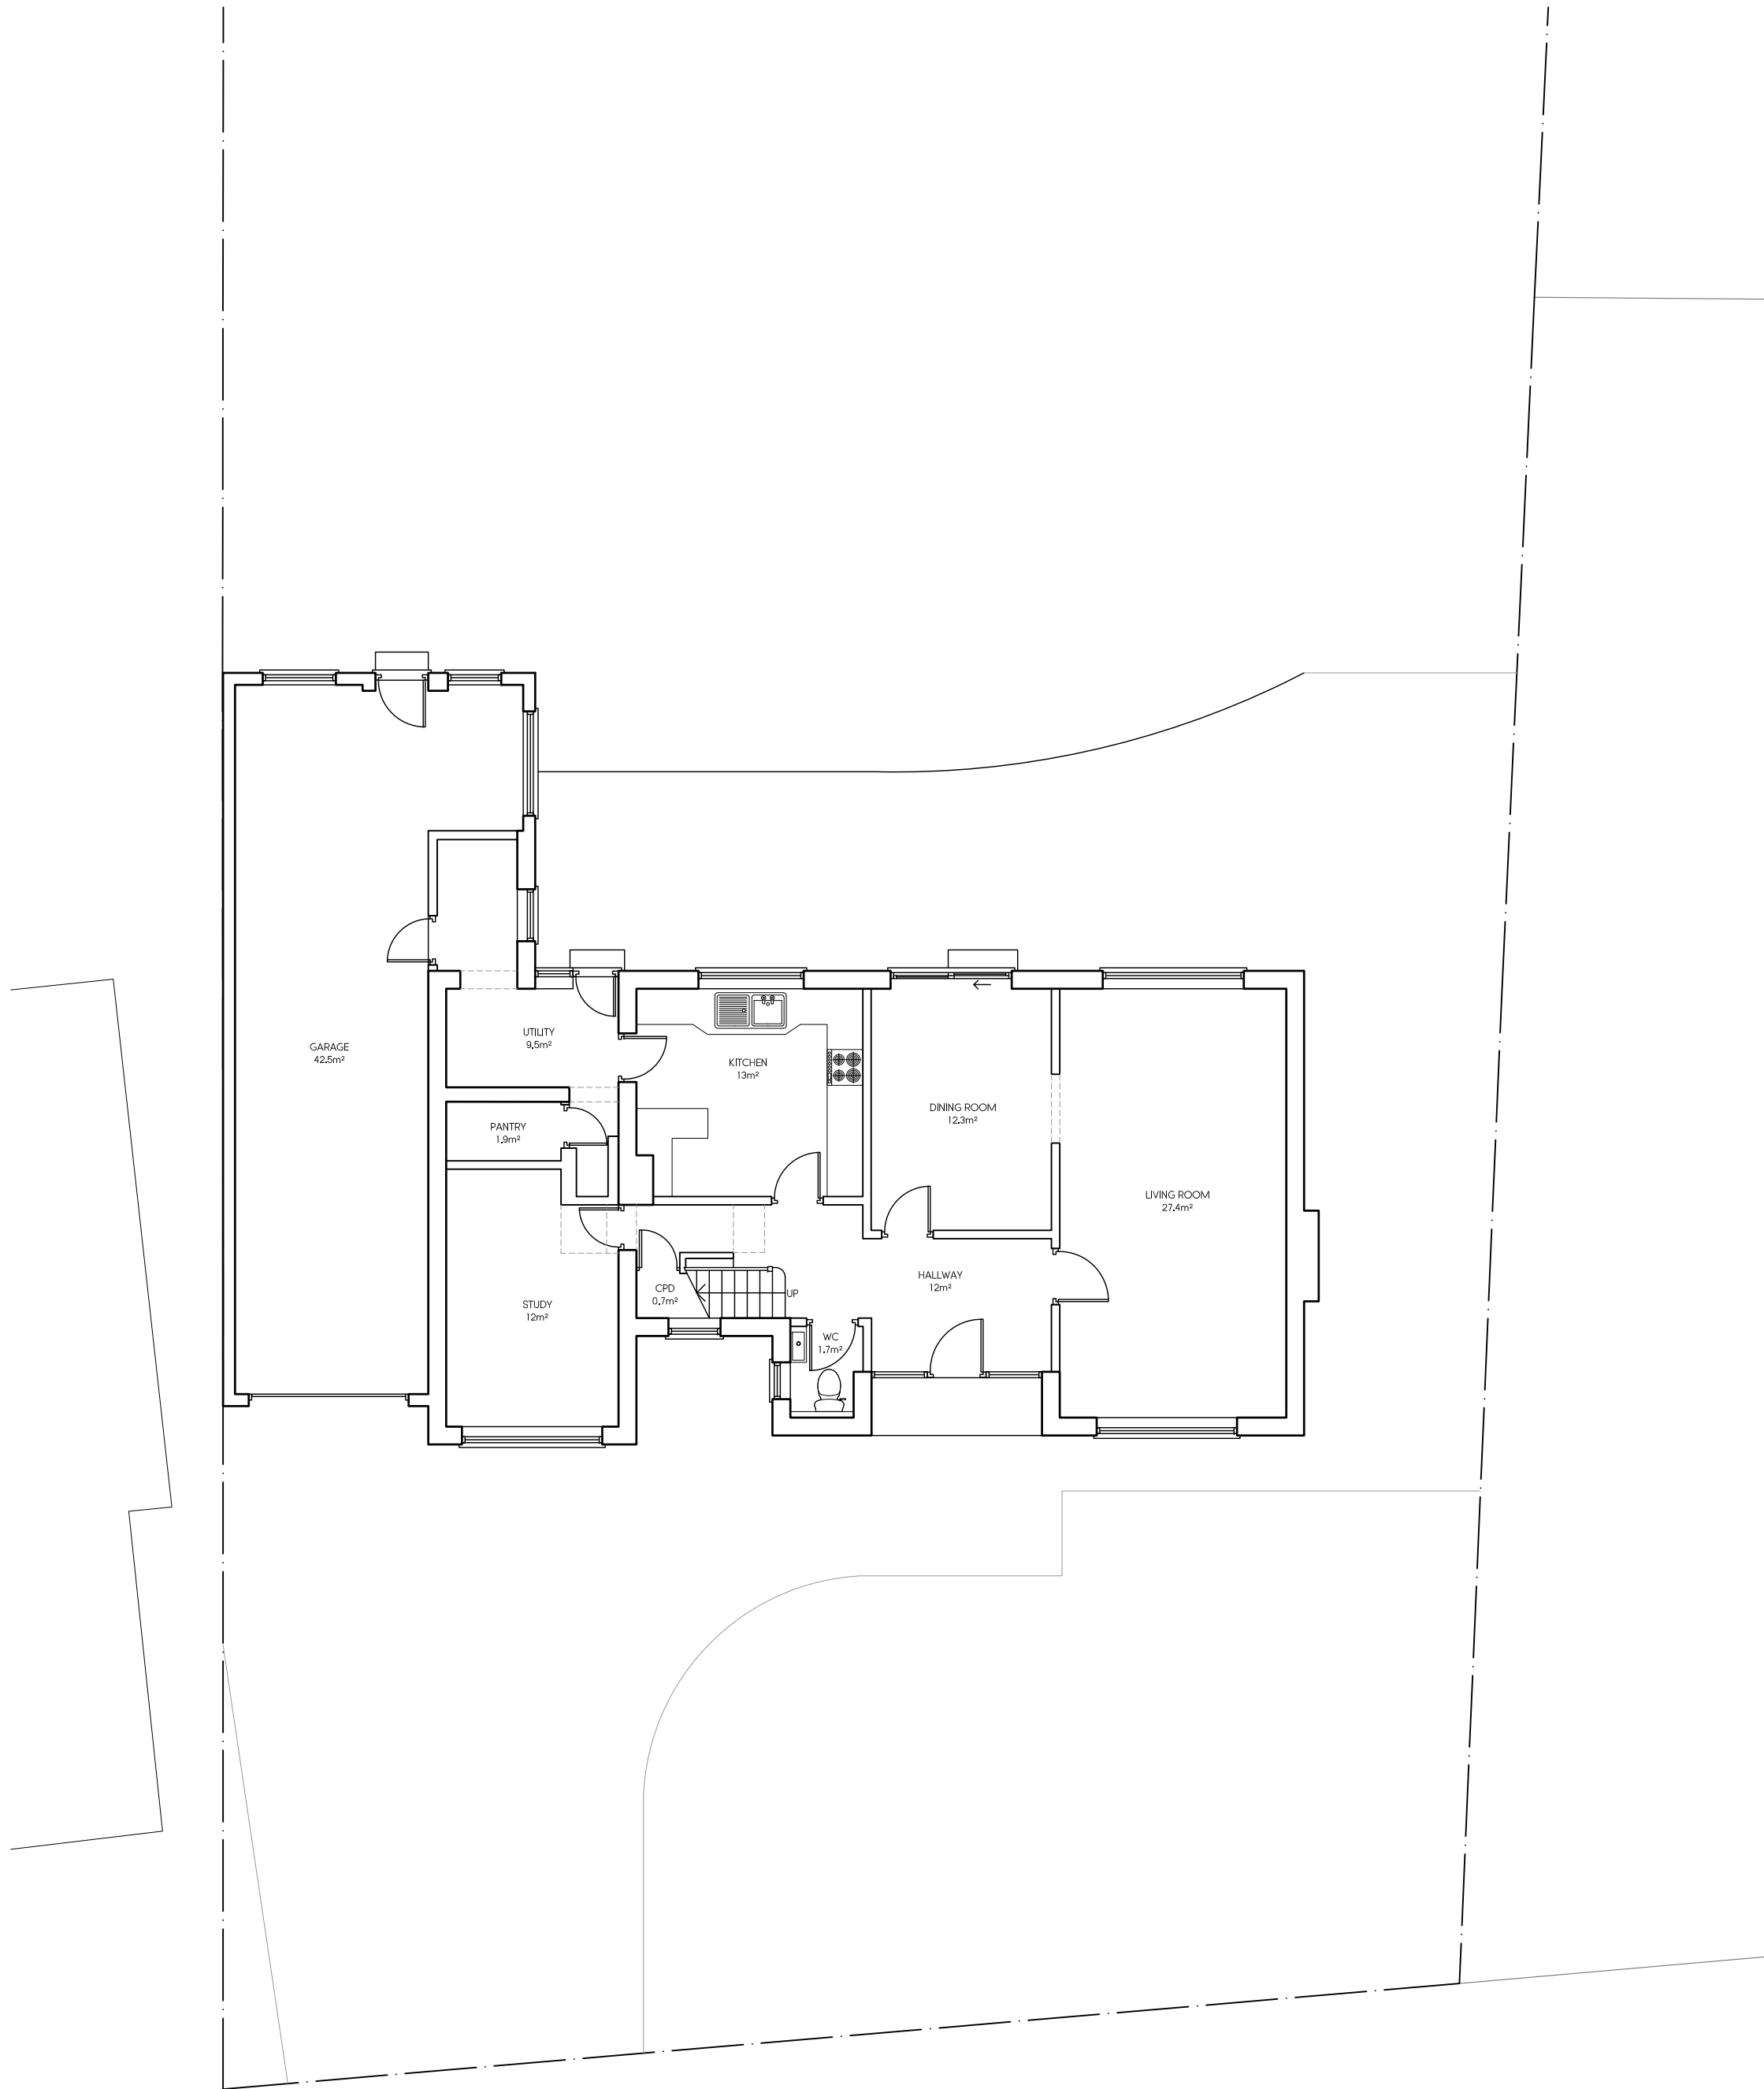

EXISTING GROUND FLOOR PLAN

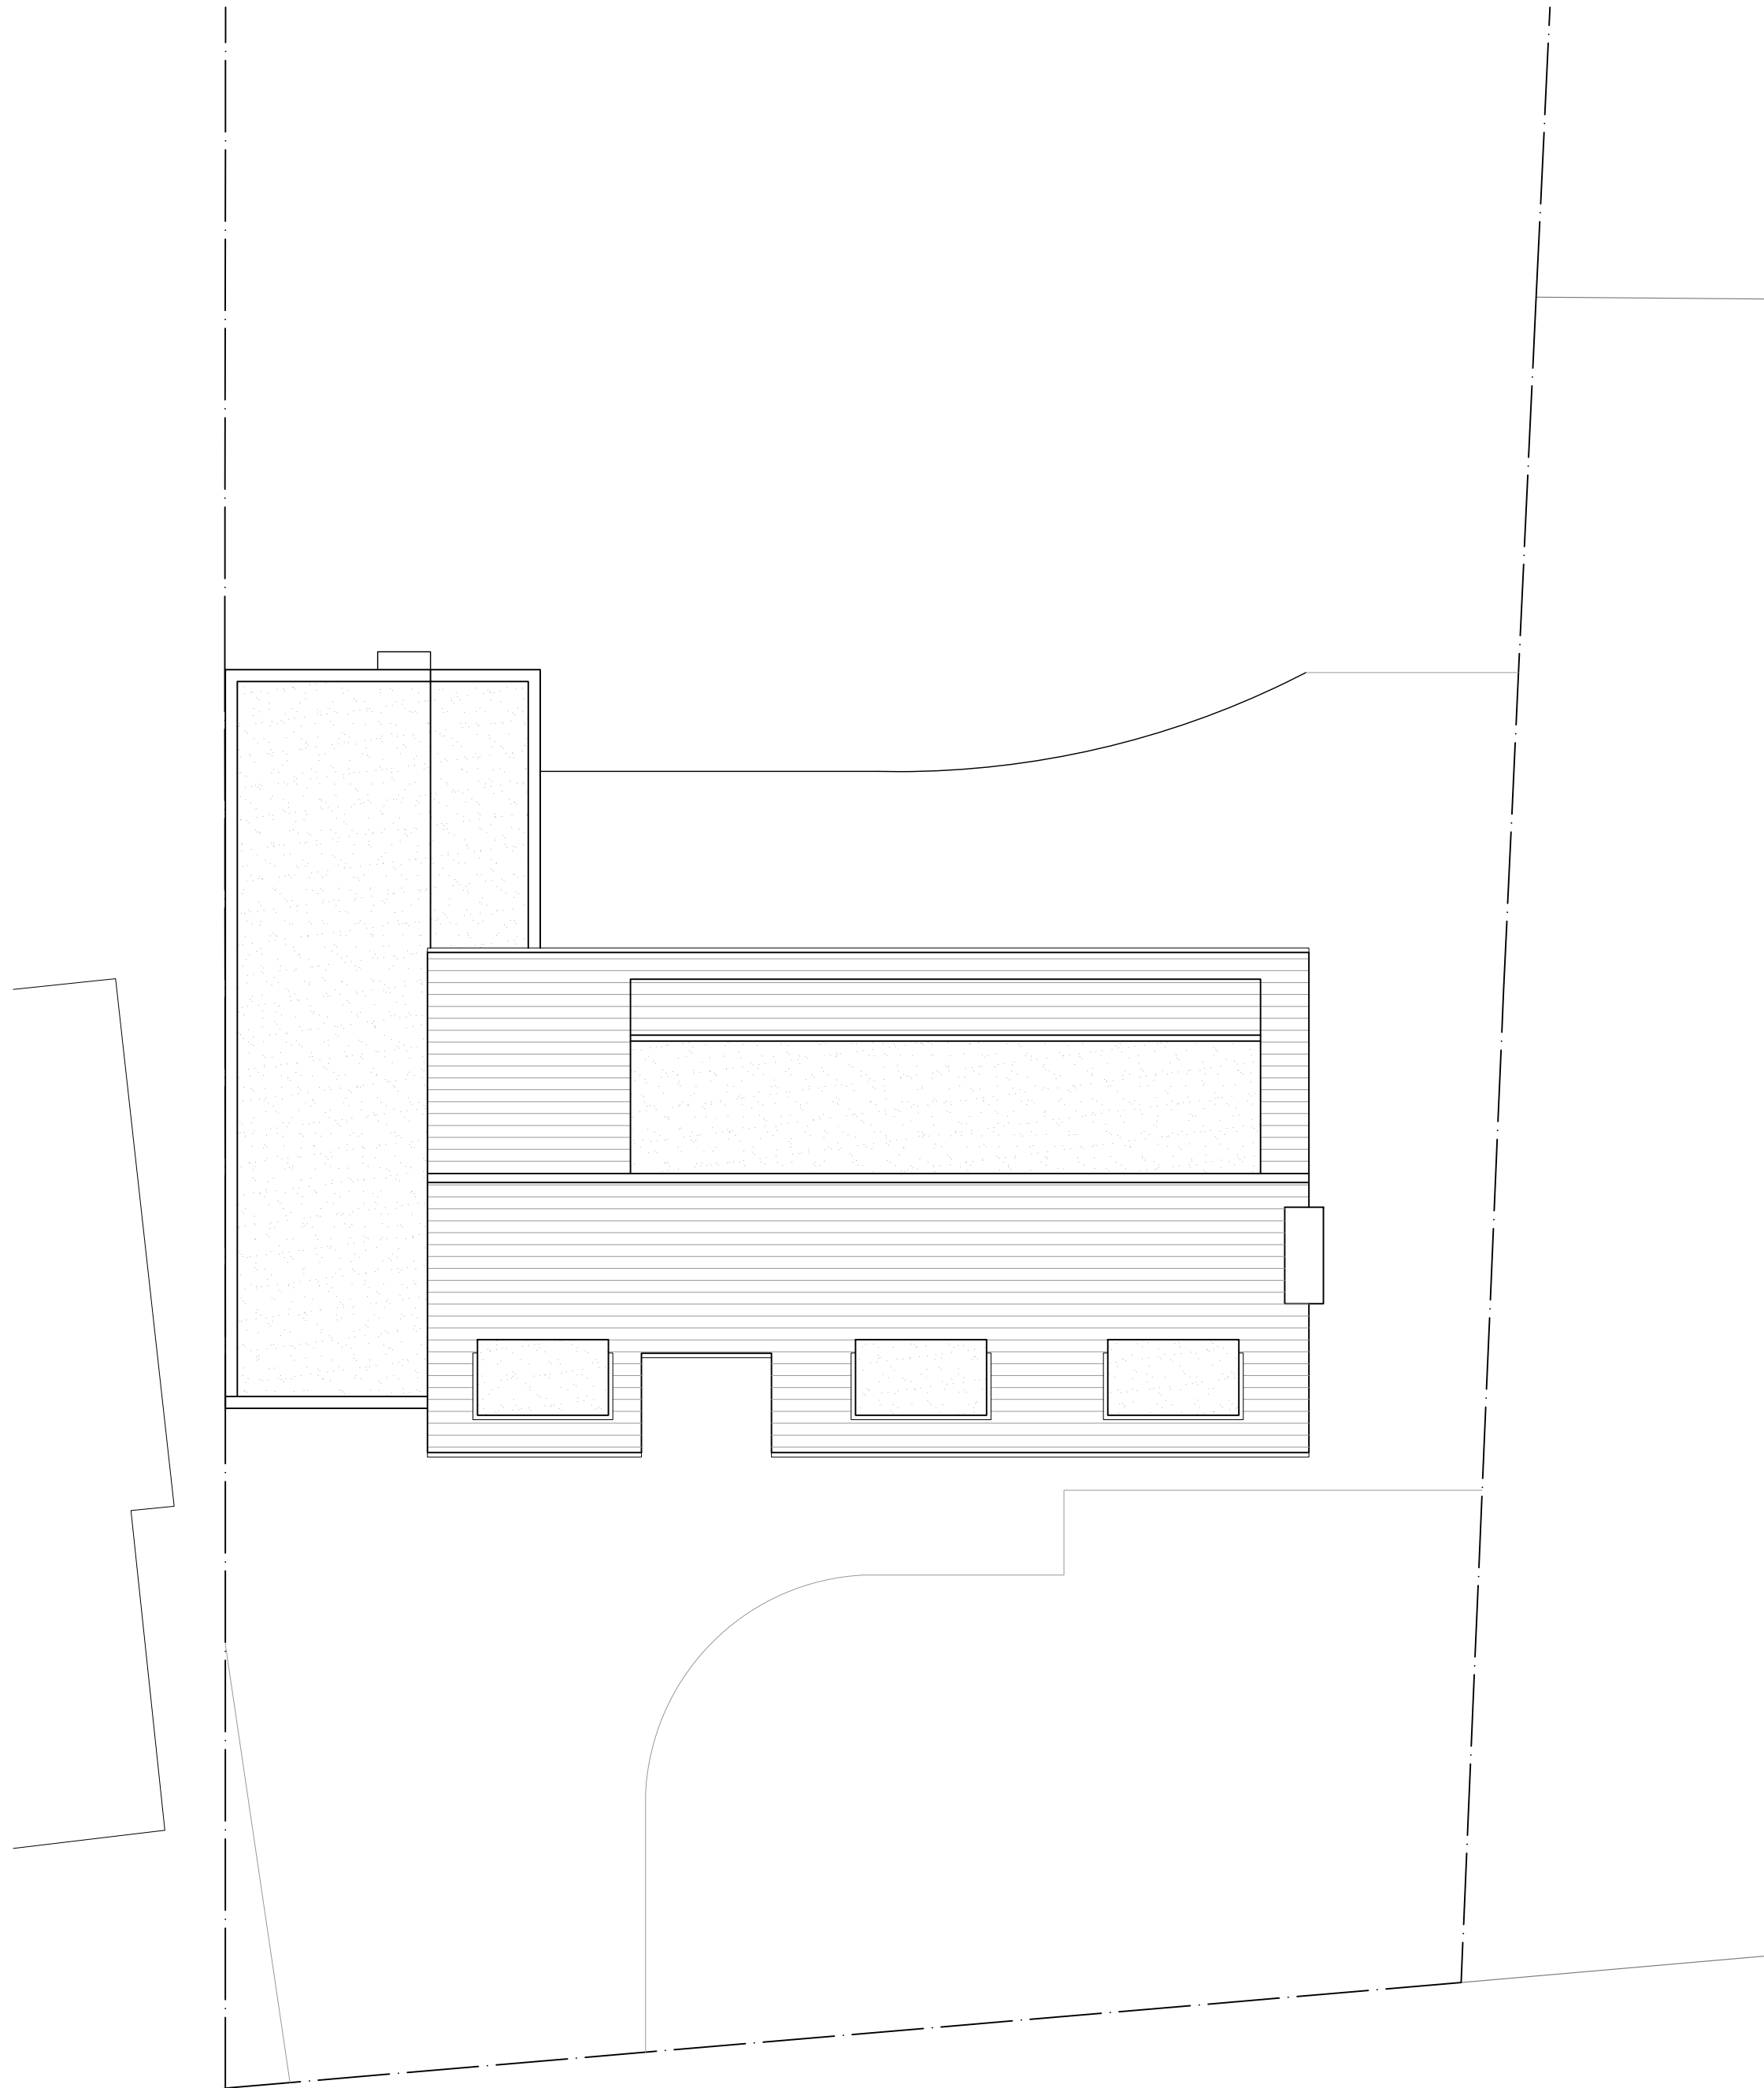

EXISTING ROOF PLAN



EXISTING REAR ELEVATION



EXISTING SIDE ELEVATION

Rev	Date	Description	Init.
-	-	-	-

Client

MR & MRS STIMPSON

Project Title

PROPOSED ALTERATIONS

38 CHICHESTER AVENUE, RUISLIP, HA4 7EH

Drawing Title

EXISTING PLANS & ELEVATIONS

Cad File	Sheet Size	Scale
P001	A1	1:100
Drawn by	Drawing Date	Approved by
AG	MAR 2020	NJ
Project No.	Drawing No.	Revision
1772	P201	-



2-4 High Street, Ruislip,
Middlesex, HA4 7AR
t 01923 840077 f 01923 840078
info@juttla-architects.com
juttla-architects.com

This drawing is property of Juttla Architects Ltd © and must not be
copied or otherwise reproduced. All dimensions must be checked on
site before commencing work. No dimensions to be scaled from this
drawing. This drawing was produced using AutoCad 2016.