





# Front Elevation




# Rear Elevation

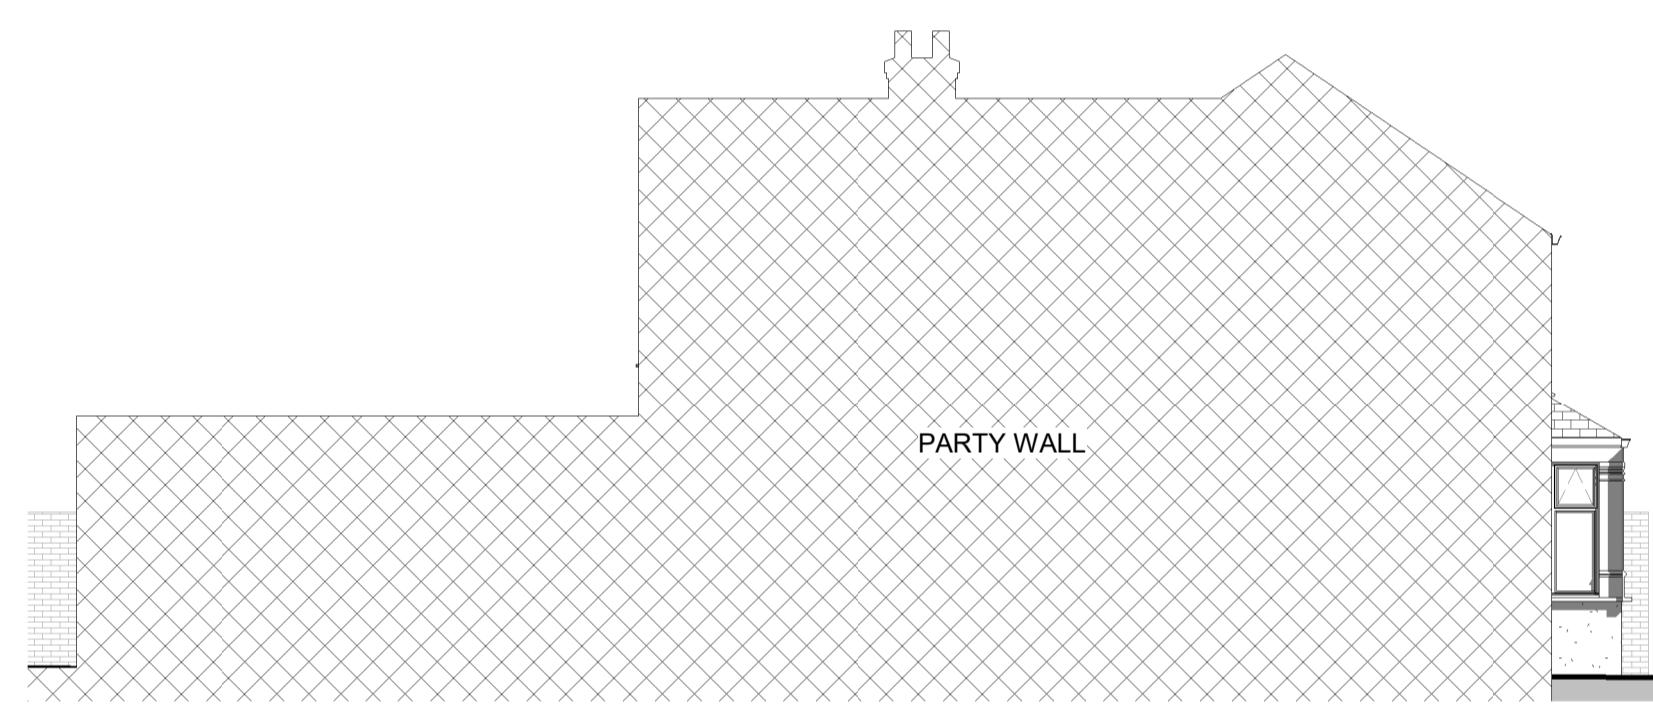


# LH Elevation

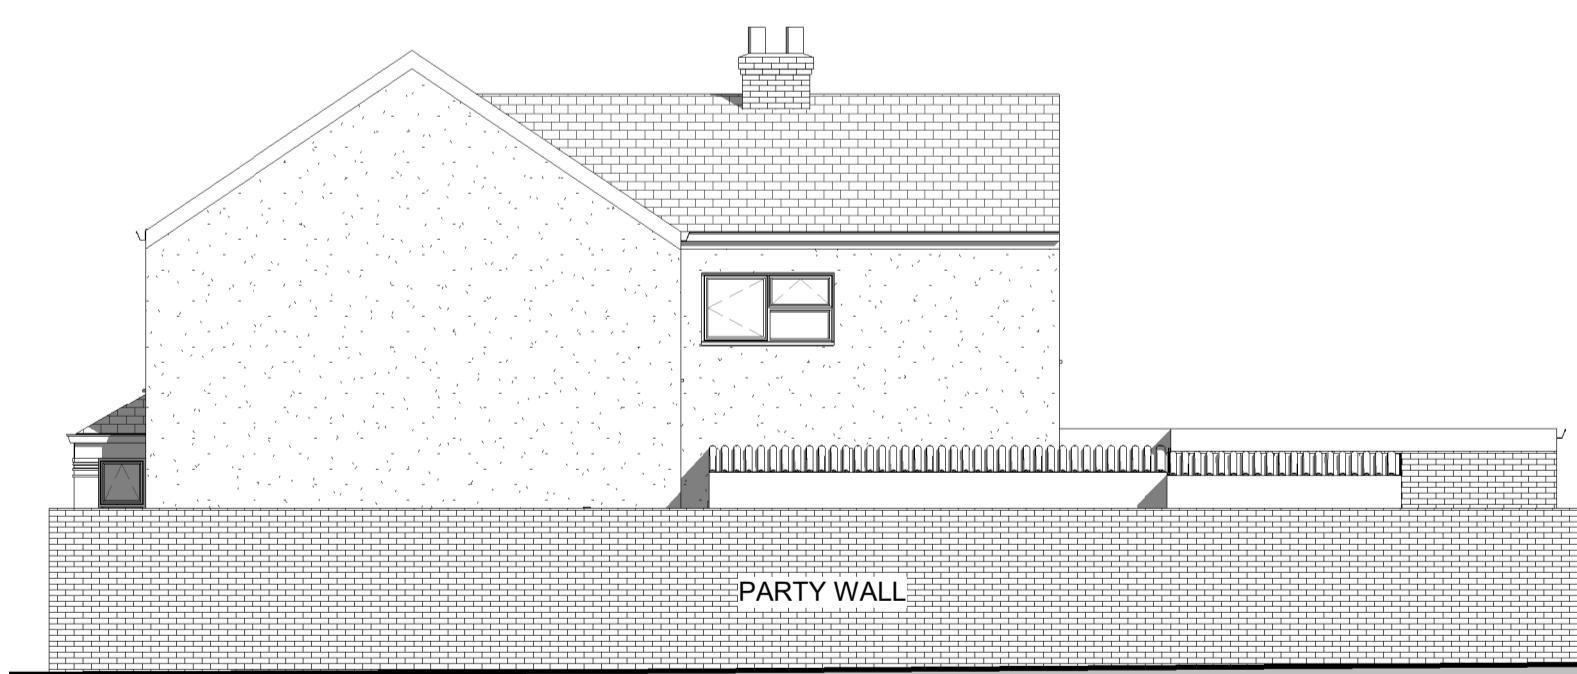


# 4 RH Elevation

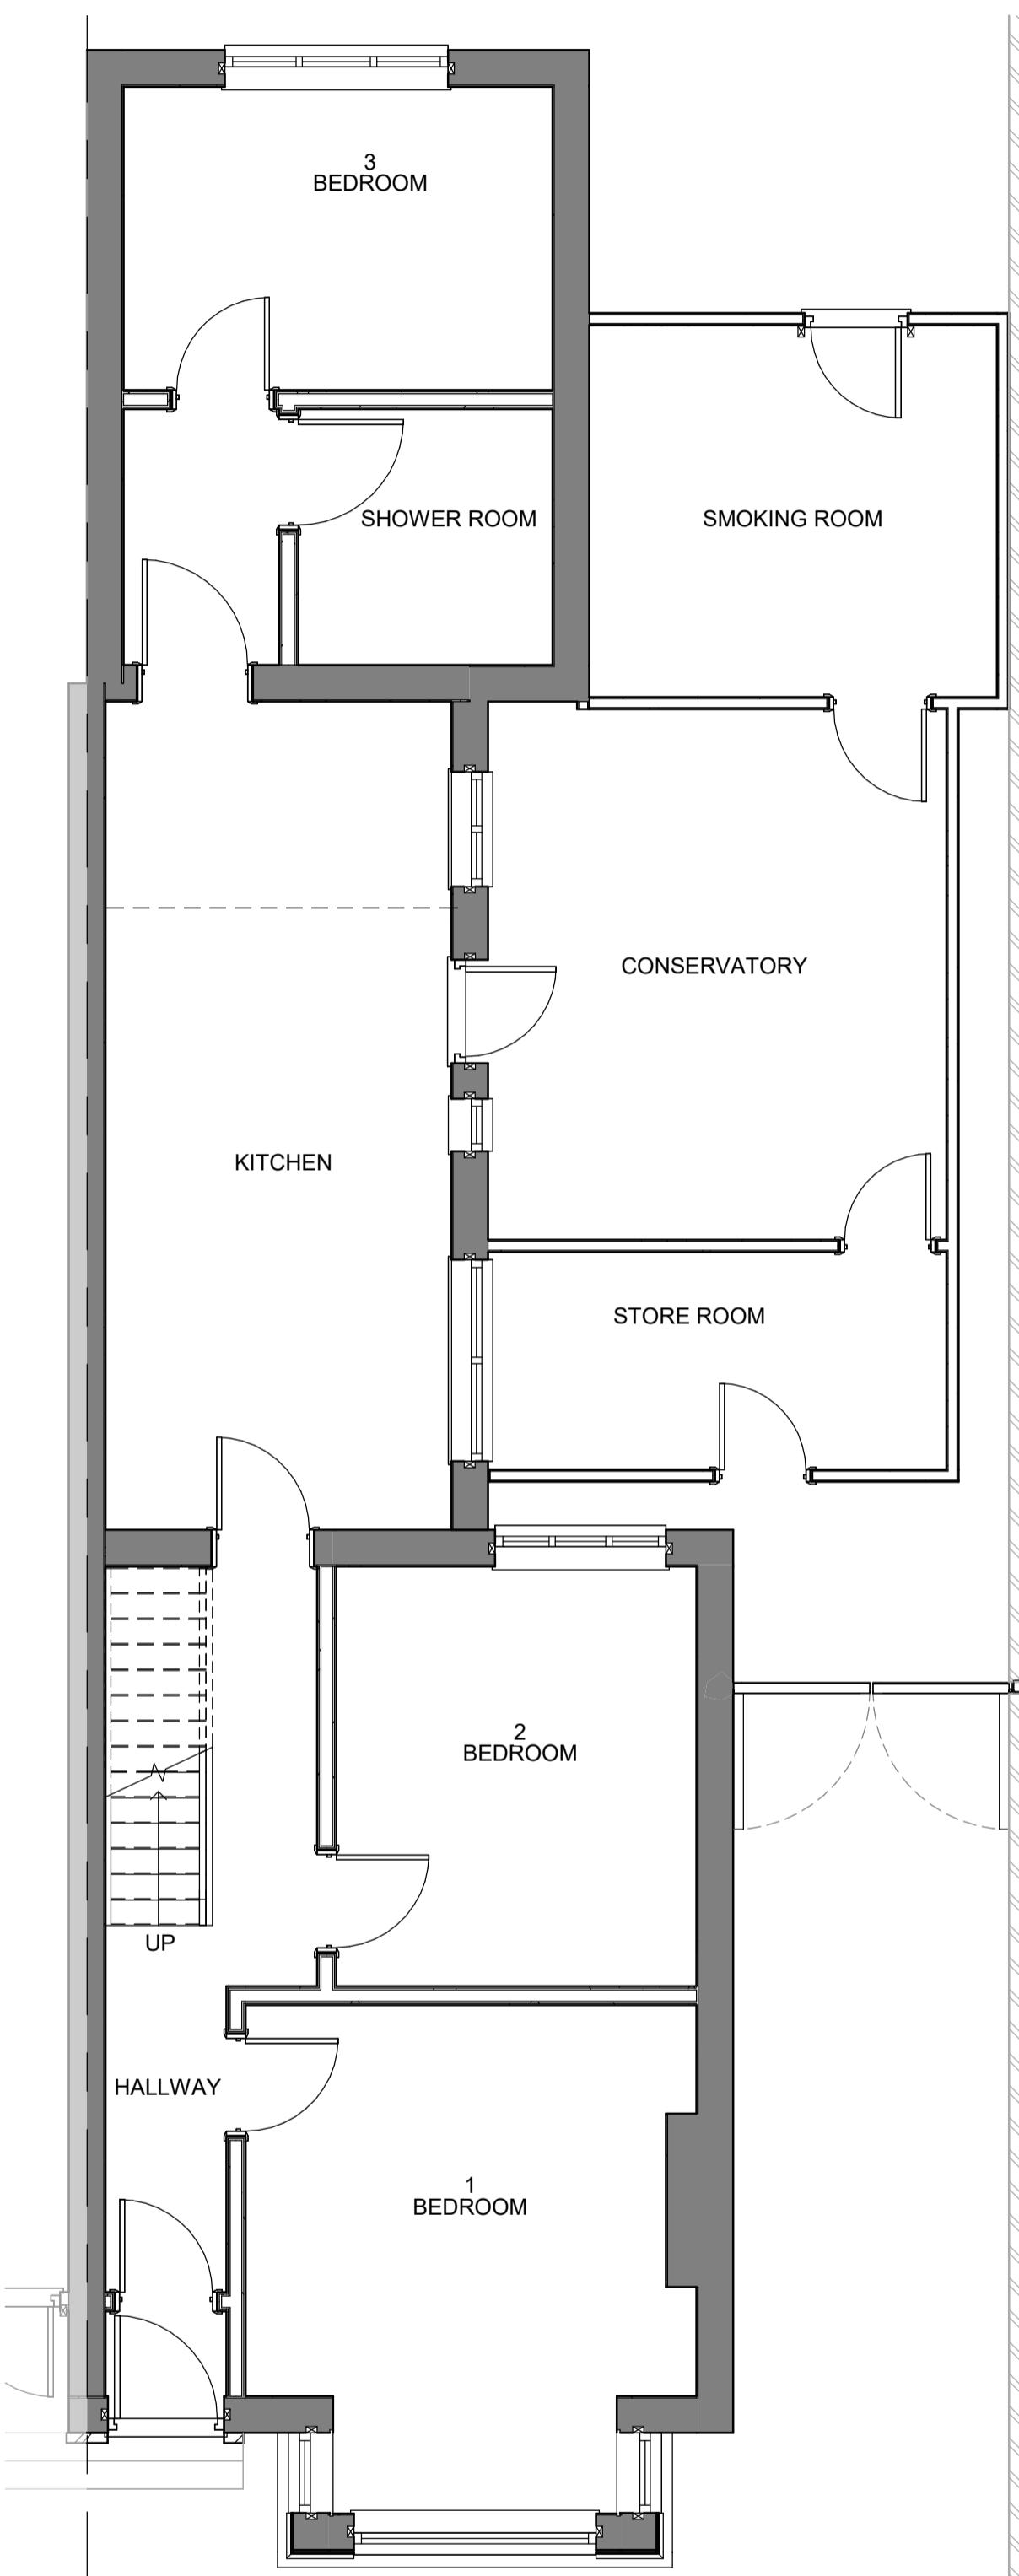


# Ground Floor

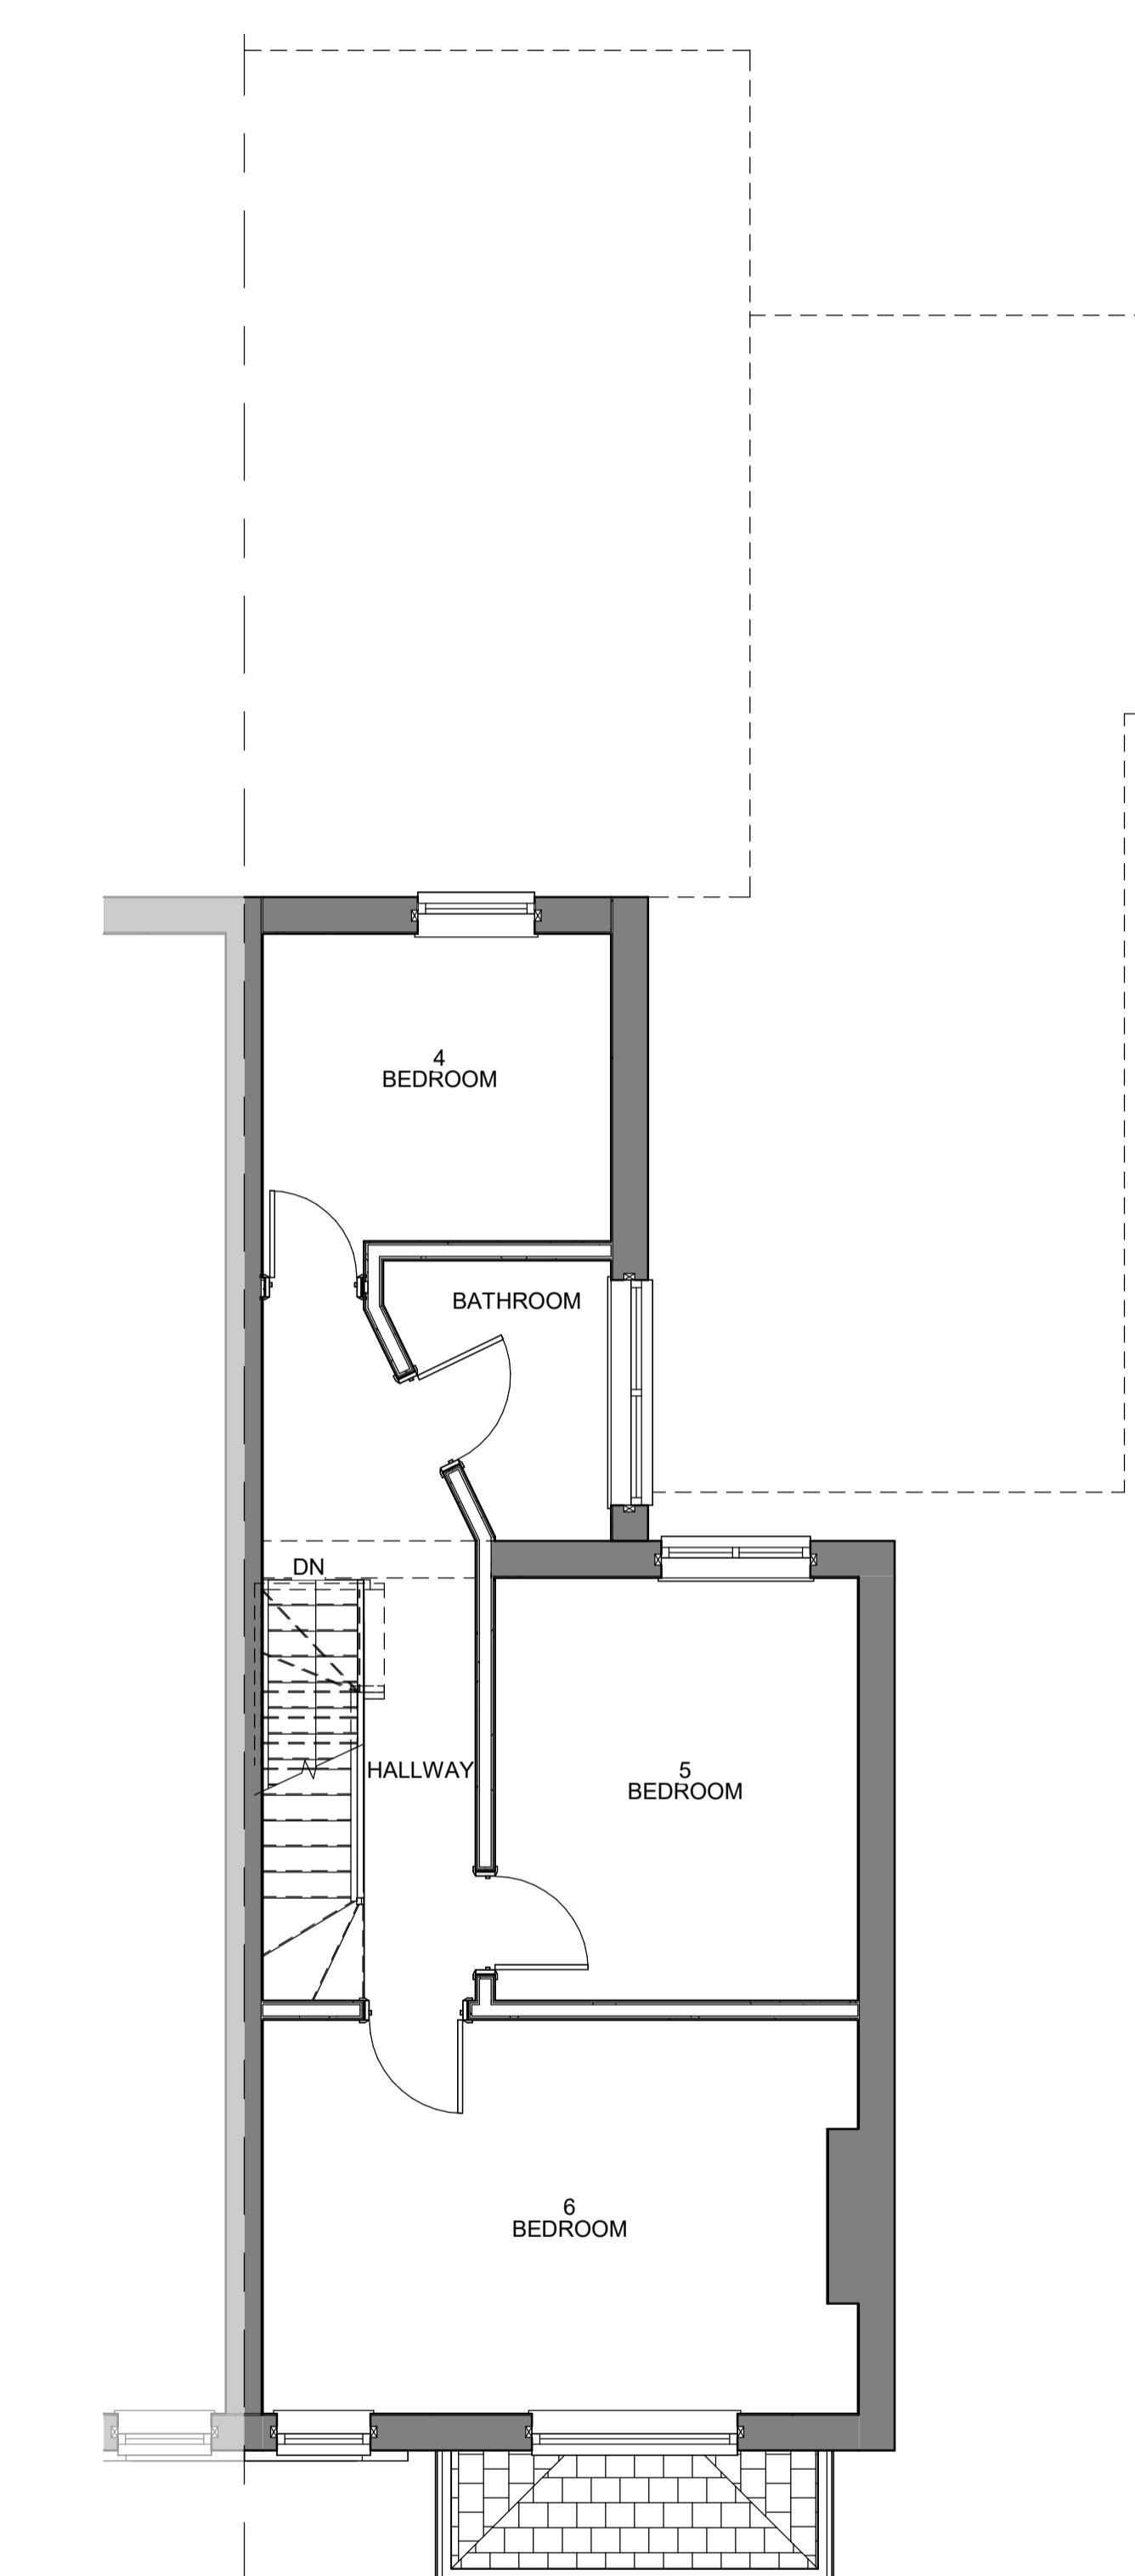

# First Floor

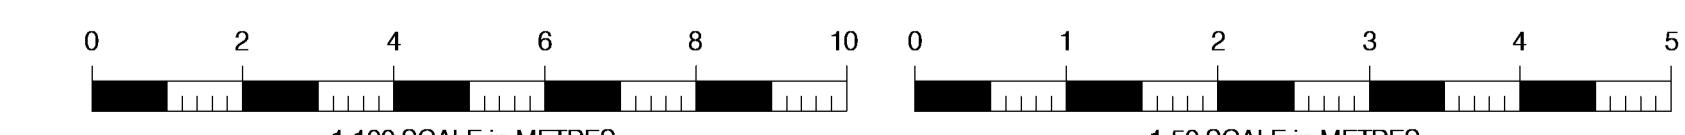

## KEY PLAN

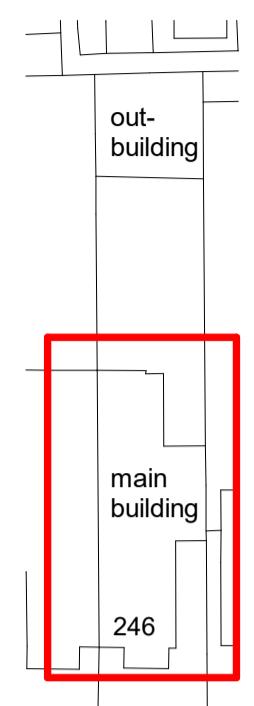

**NOTES:**

This drawing is to be read in conjunction with all relevant Architects and Engineers drawings

Only figured dimensions are to be used for construction

All dimensions are to be verified on site prior to work commencing

246 Station Road

# Existing

Project number	2021-027
Date	15.01.25
Drawn by	SH
	101
Scale @ A1	As indicated