



Front Elevation


Rear Elevation

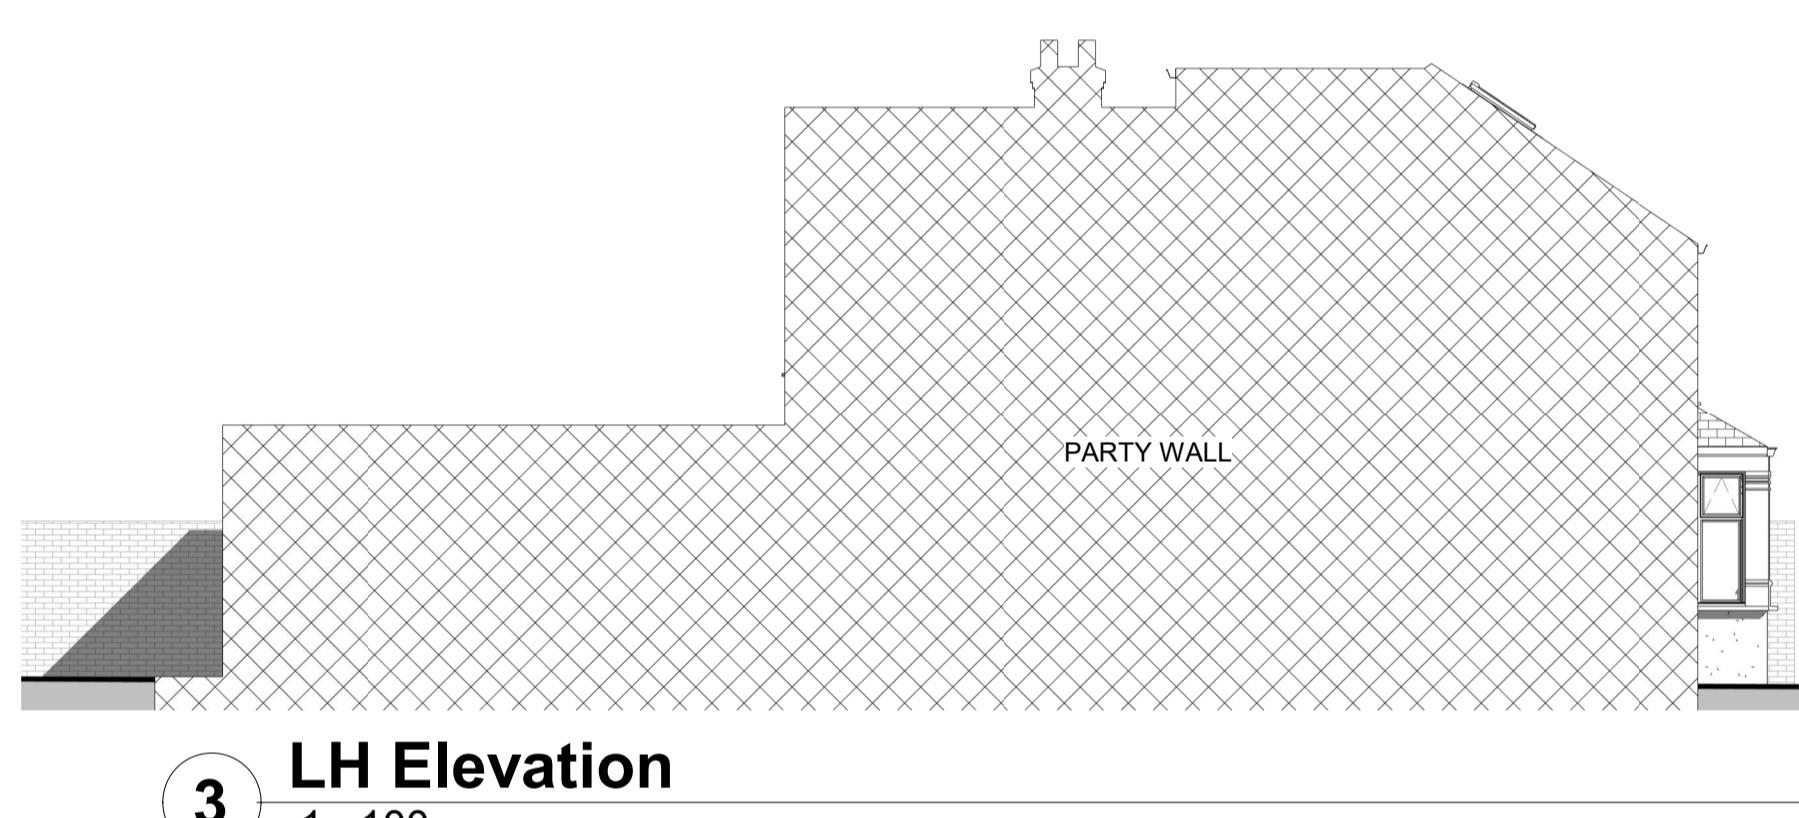

LH Elevation 3

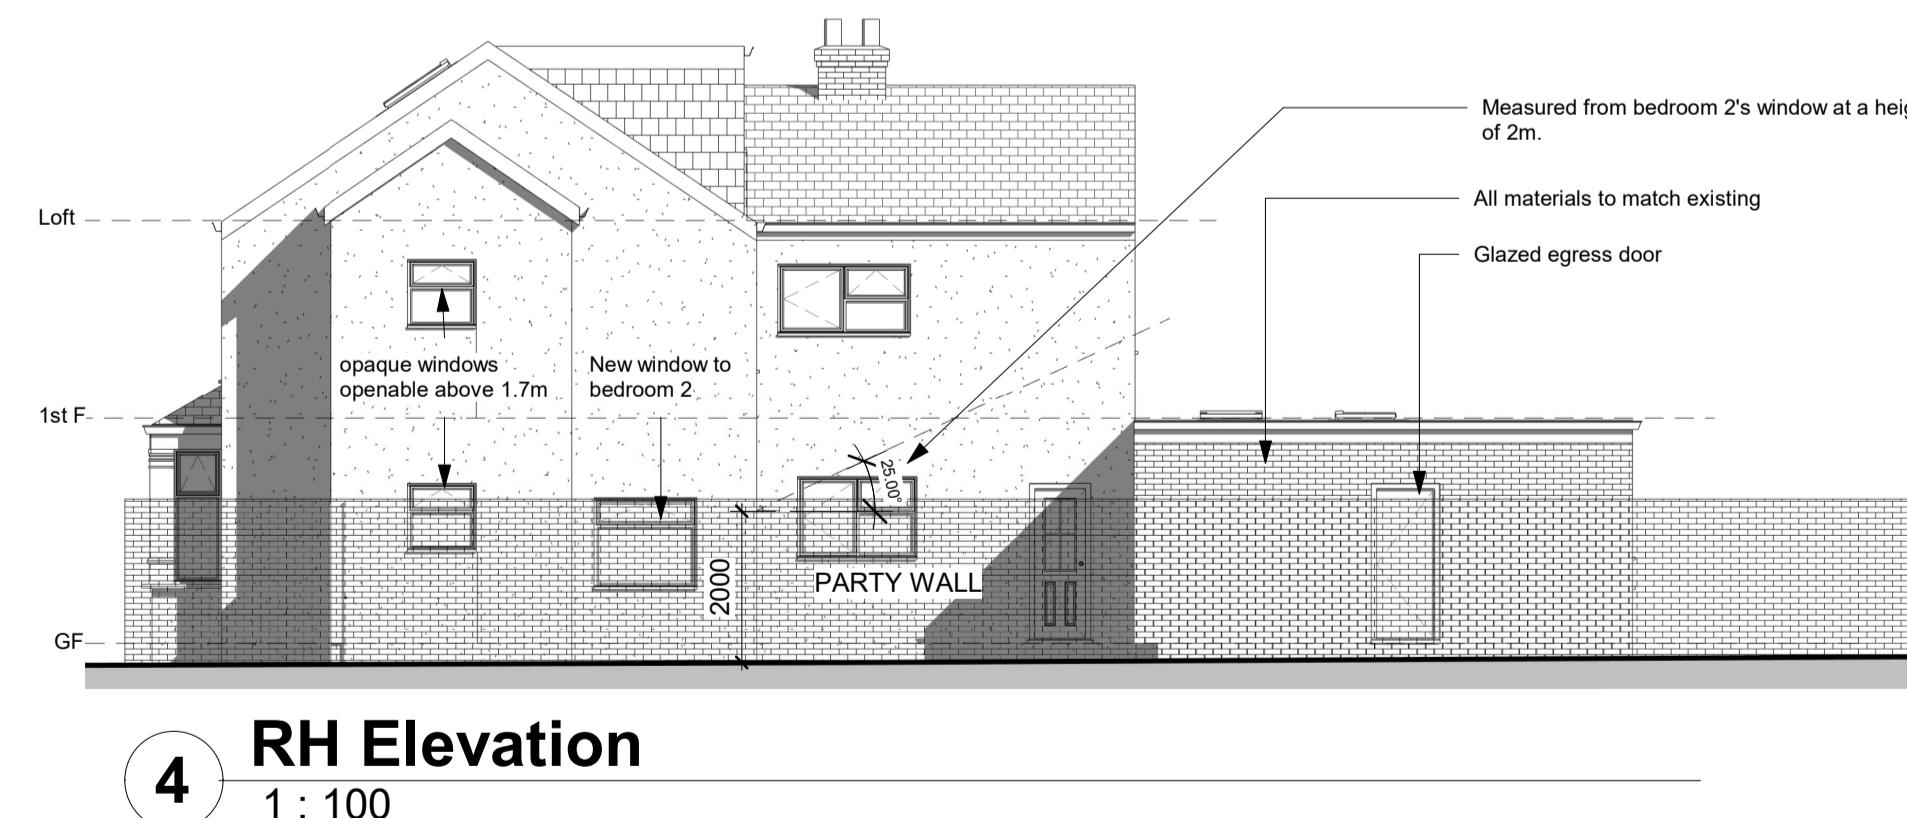


RH Elevation

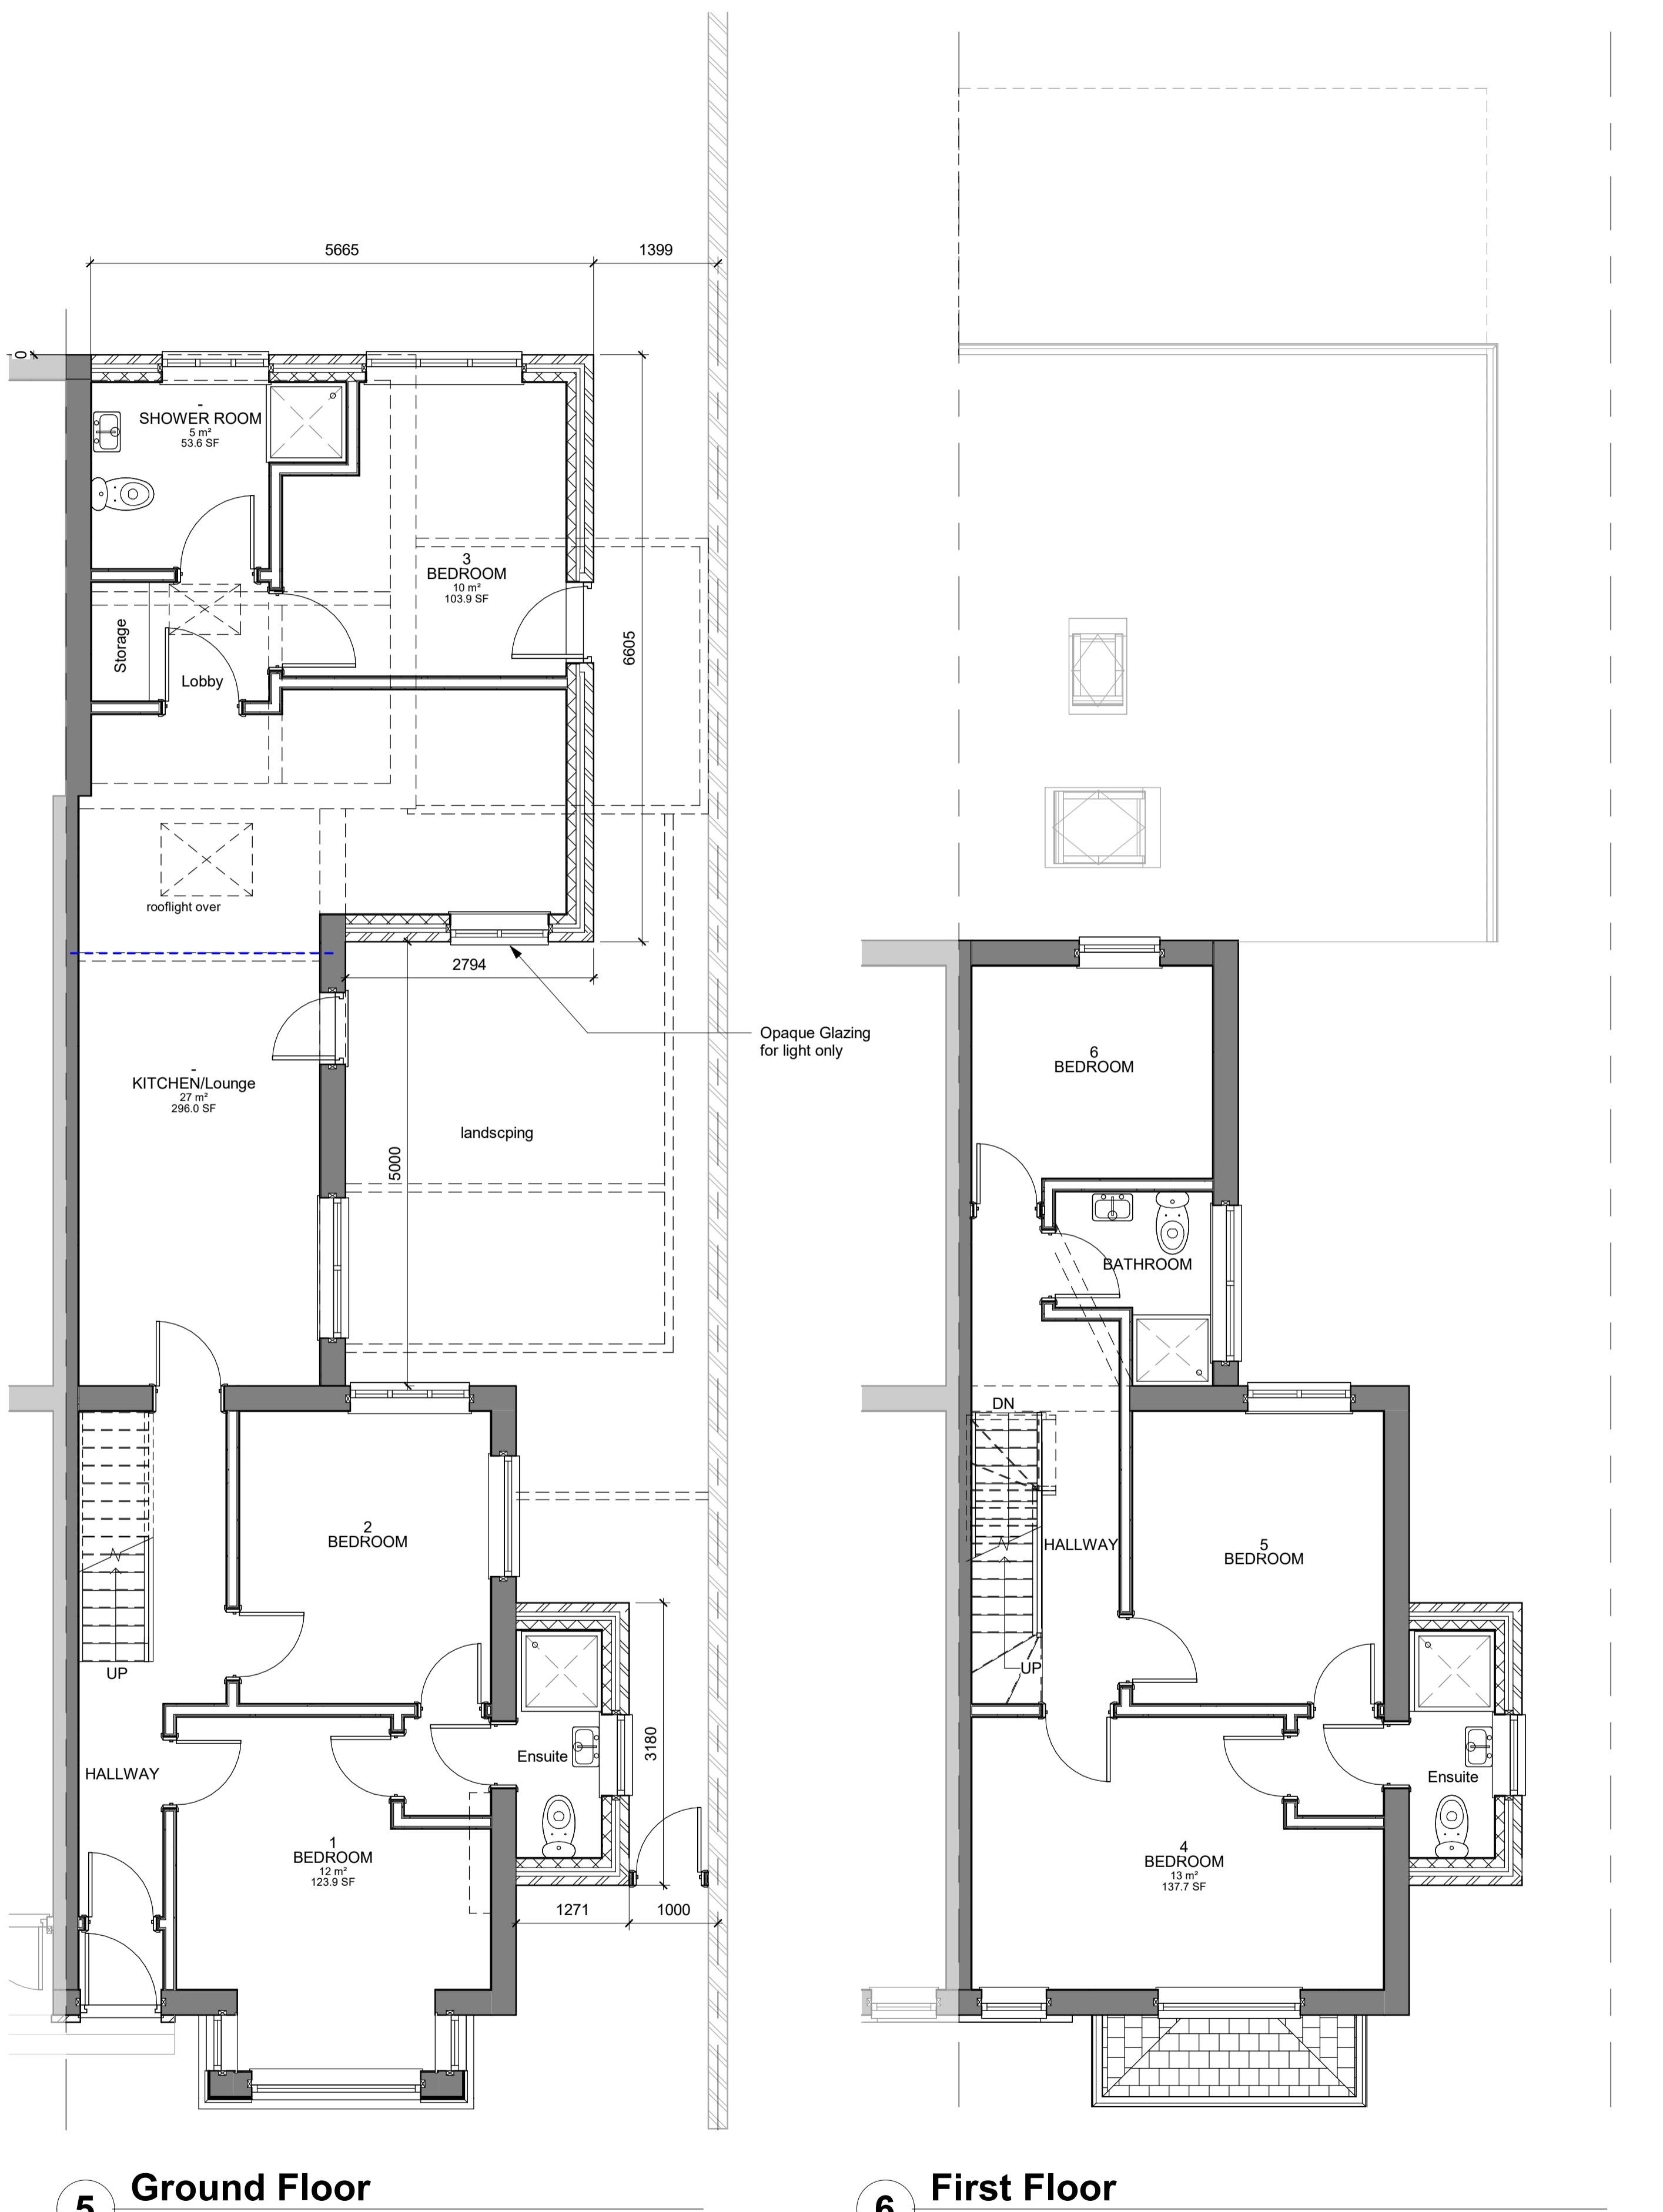

Ground Floor

6 First Floor 1 : 50

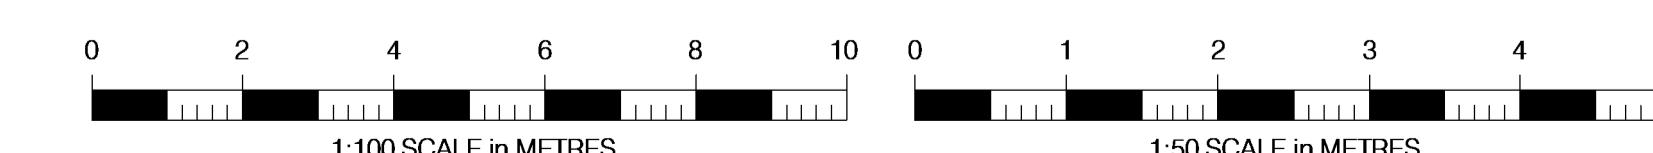

NOTES:

This drawing is to be read in conjunction with all relevant Architects and Engineers drawings

Only figured dimensions are to be used for construction

All dimensions are to be verified on site prior to work commencing

246 Station Road

Proposed

Project number 2021-027

Date 18.08.2024

Drawn by 

103-C

As indicated