




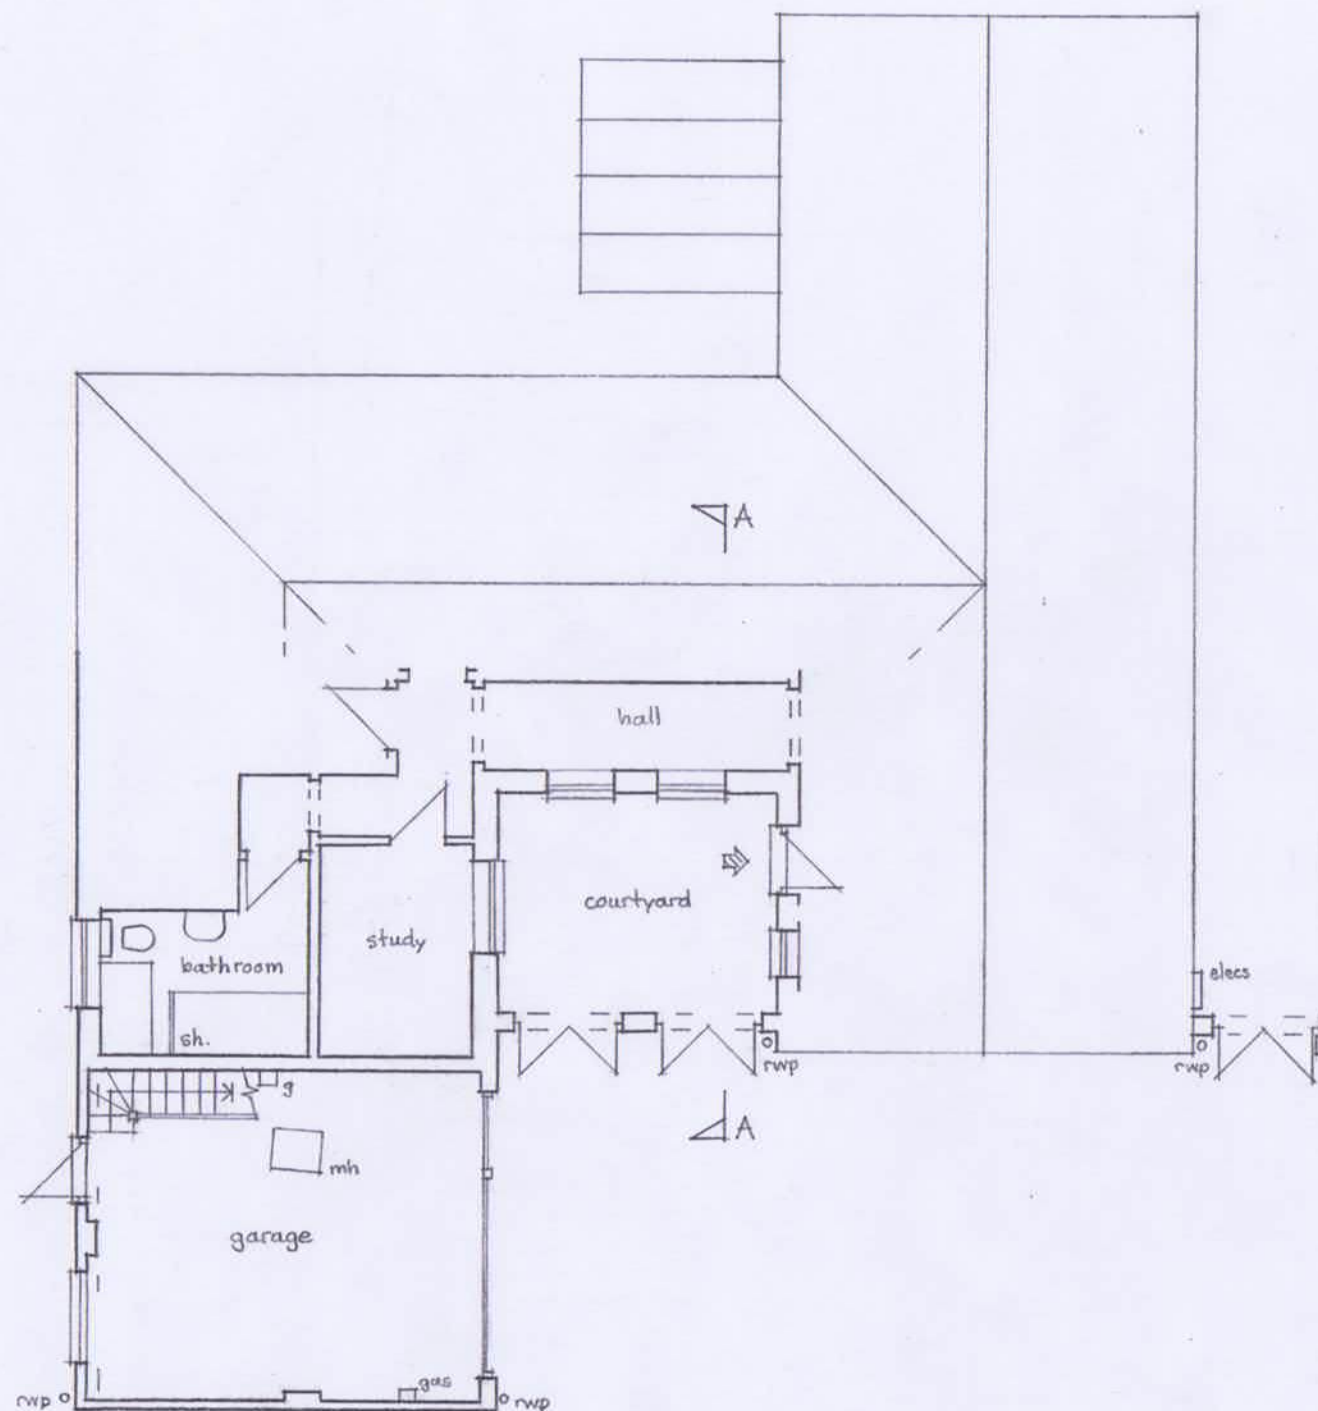

EXISTING GROUND FLOOR PLAN (PART)

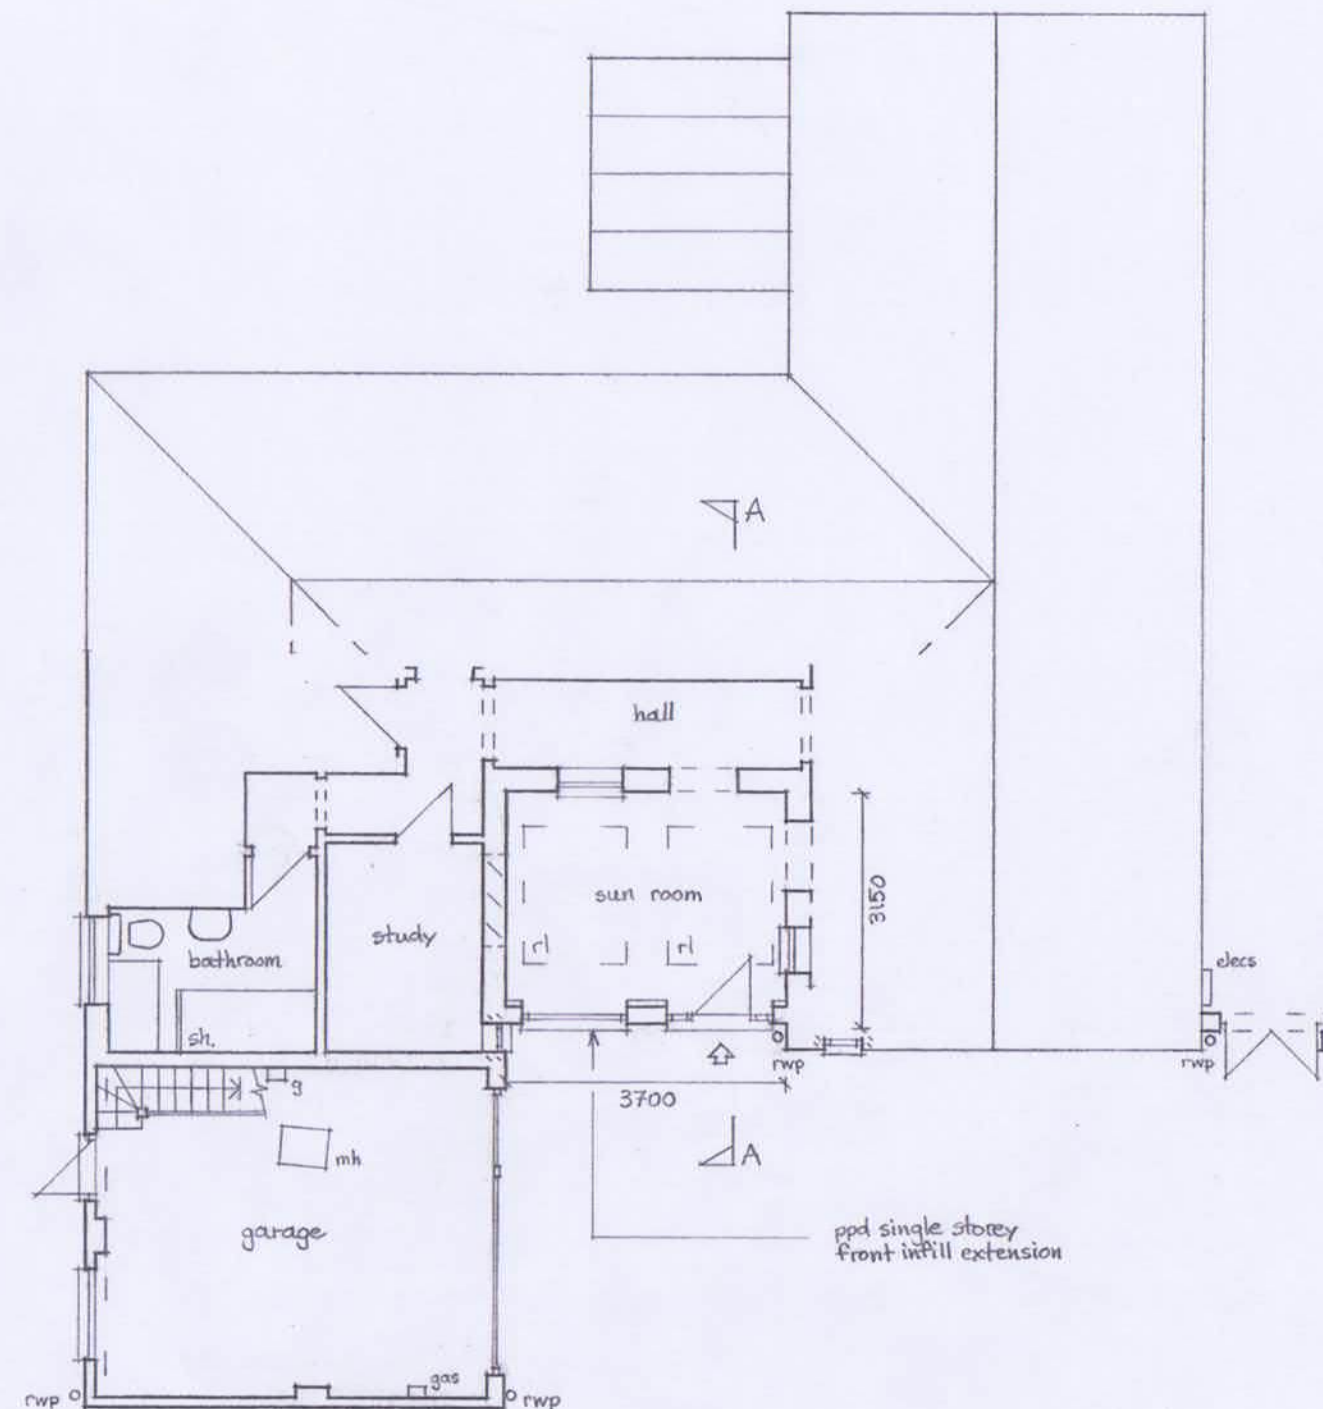

PROPOSED GROUND FLOOR PLAN (PART)

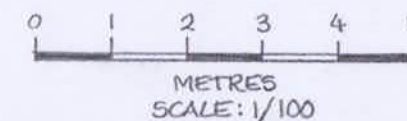

STUART & CO
BOWEN

CHARTERED
BUILDING SURVEYORS

STUART BOWEN & CO
18 Pheasant Walk
Chalfont St. Peter
Bucks. SL9 0PW

Tel/fax: 01494 870680

NOTES:

All dimensions in millimetres
All proposed work shown hatched

All dimensions must be checked on site and
not scaled from this drawing.

Client

JOSEPH BURNS

Job Title

Proposed front infill extension to
5 Albany Close, Ickenham, Middlesex. UB10 8QW

Scale

1:100

Drawn by SB

Date MARCH, 2024


Drawing Title

EXTG & PPD FLOOR PLANS


Drg No.

759.01P1


Rev

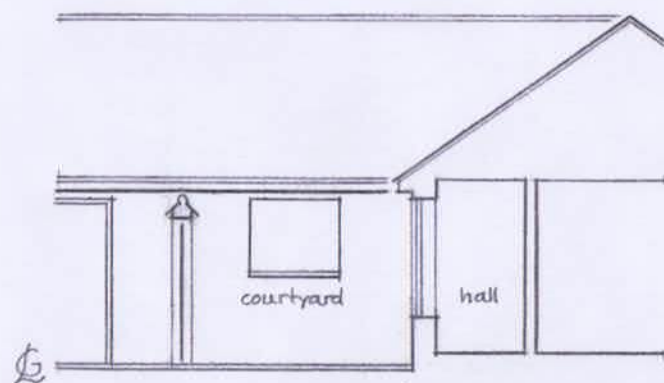


EXISTING SECTION A-A

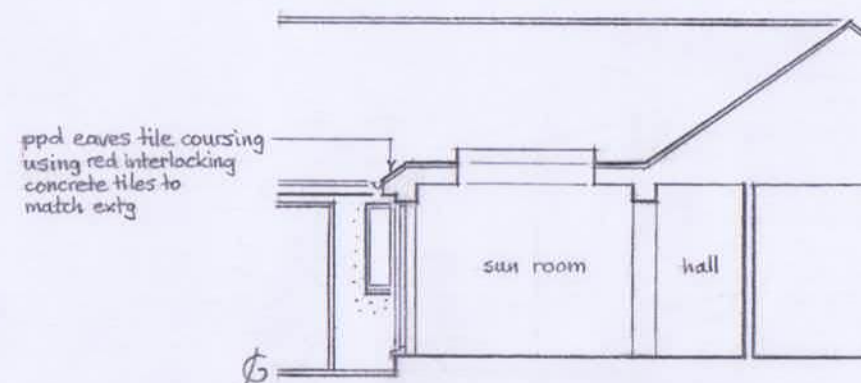


PROPOSED SECTION A-A

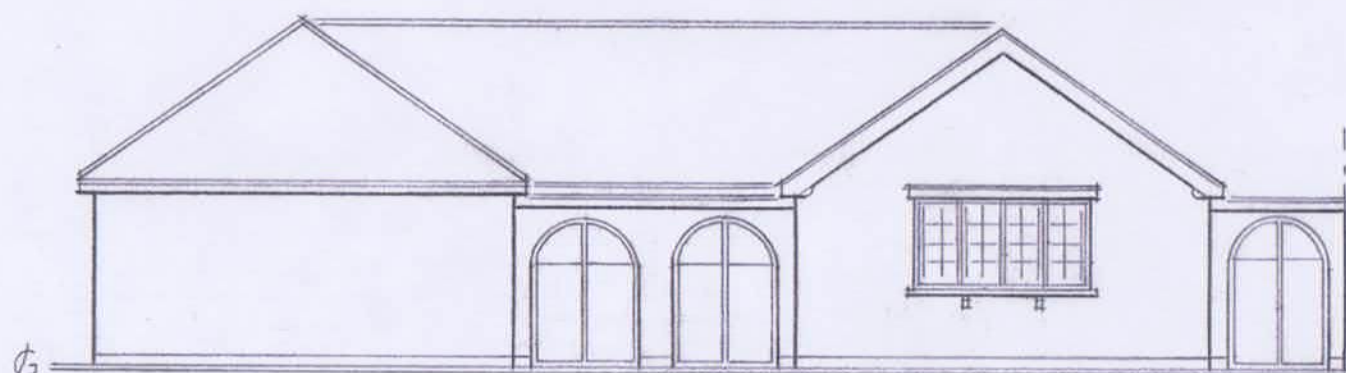

EXISTING FRONT ELEVATION

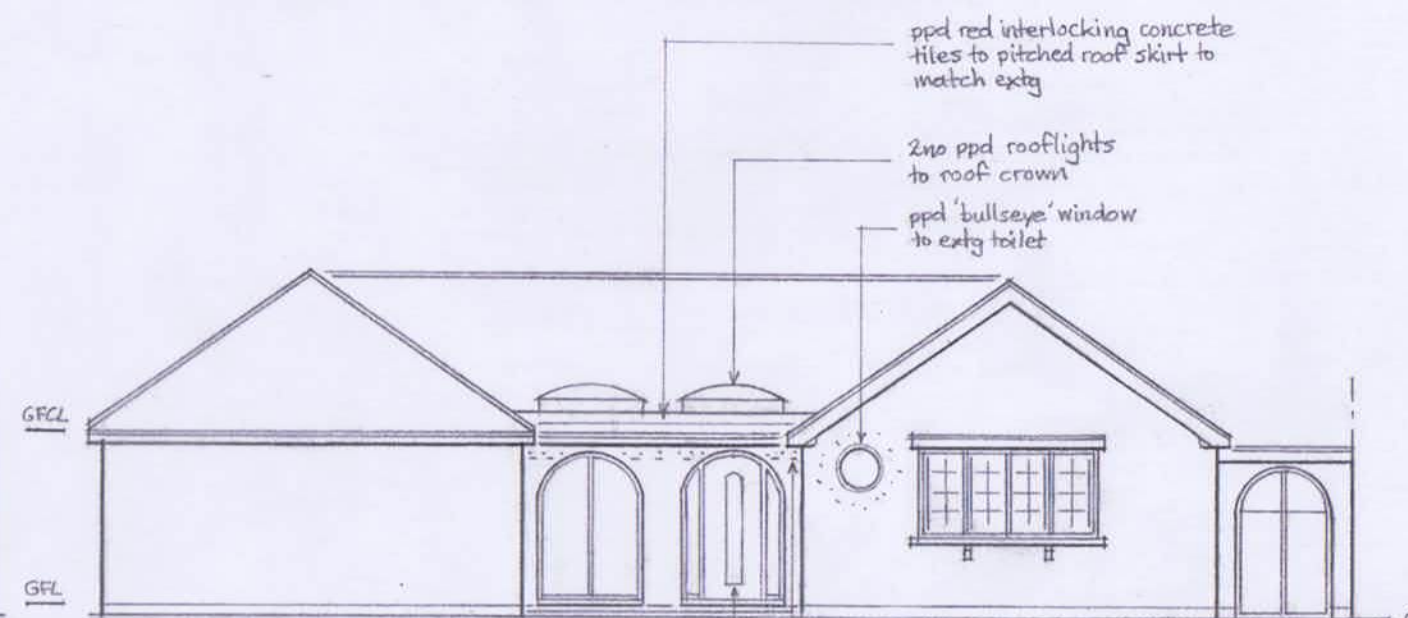

PROPOSED FRONT ELEVATION

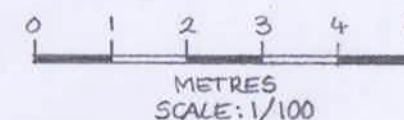

STUART & BOWEN

CHARTERED
BUILDING SURVEYORS

STUART BOWEN & CO
18 Pheasant Walk
Chalfont St. Peter
Bucks. SL9 0PW

Tel/fax: 01494 870680

NOTES:

All dimensions in millimetres
All proposed work shown hatched

All dimensions must be checked on site and
not scaled from this drawing.

Client

JOSEPH BURNS

Job Title

Proposed front infill extension to
5 Albany Close, Ickenham, Middlesex UB10 8QW

Scale

1:100

Drawn by SB

Date MARCH, 2024

Drawing Title

EXTG & PPD ELEVATIONS

Drg No.

759.02PI

Rev