


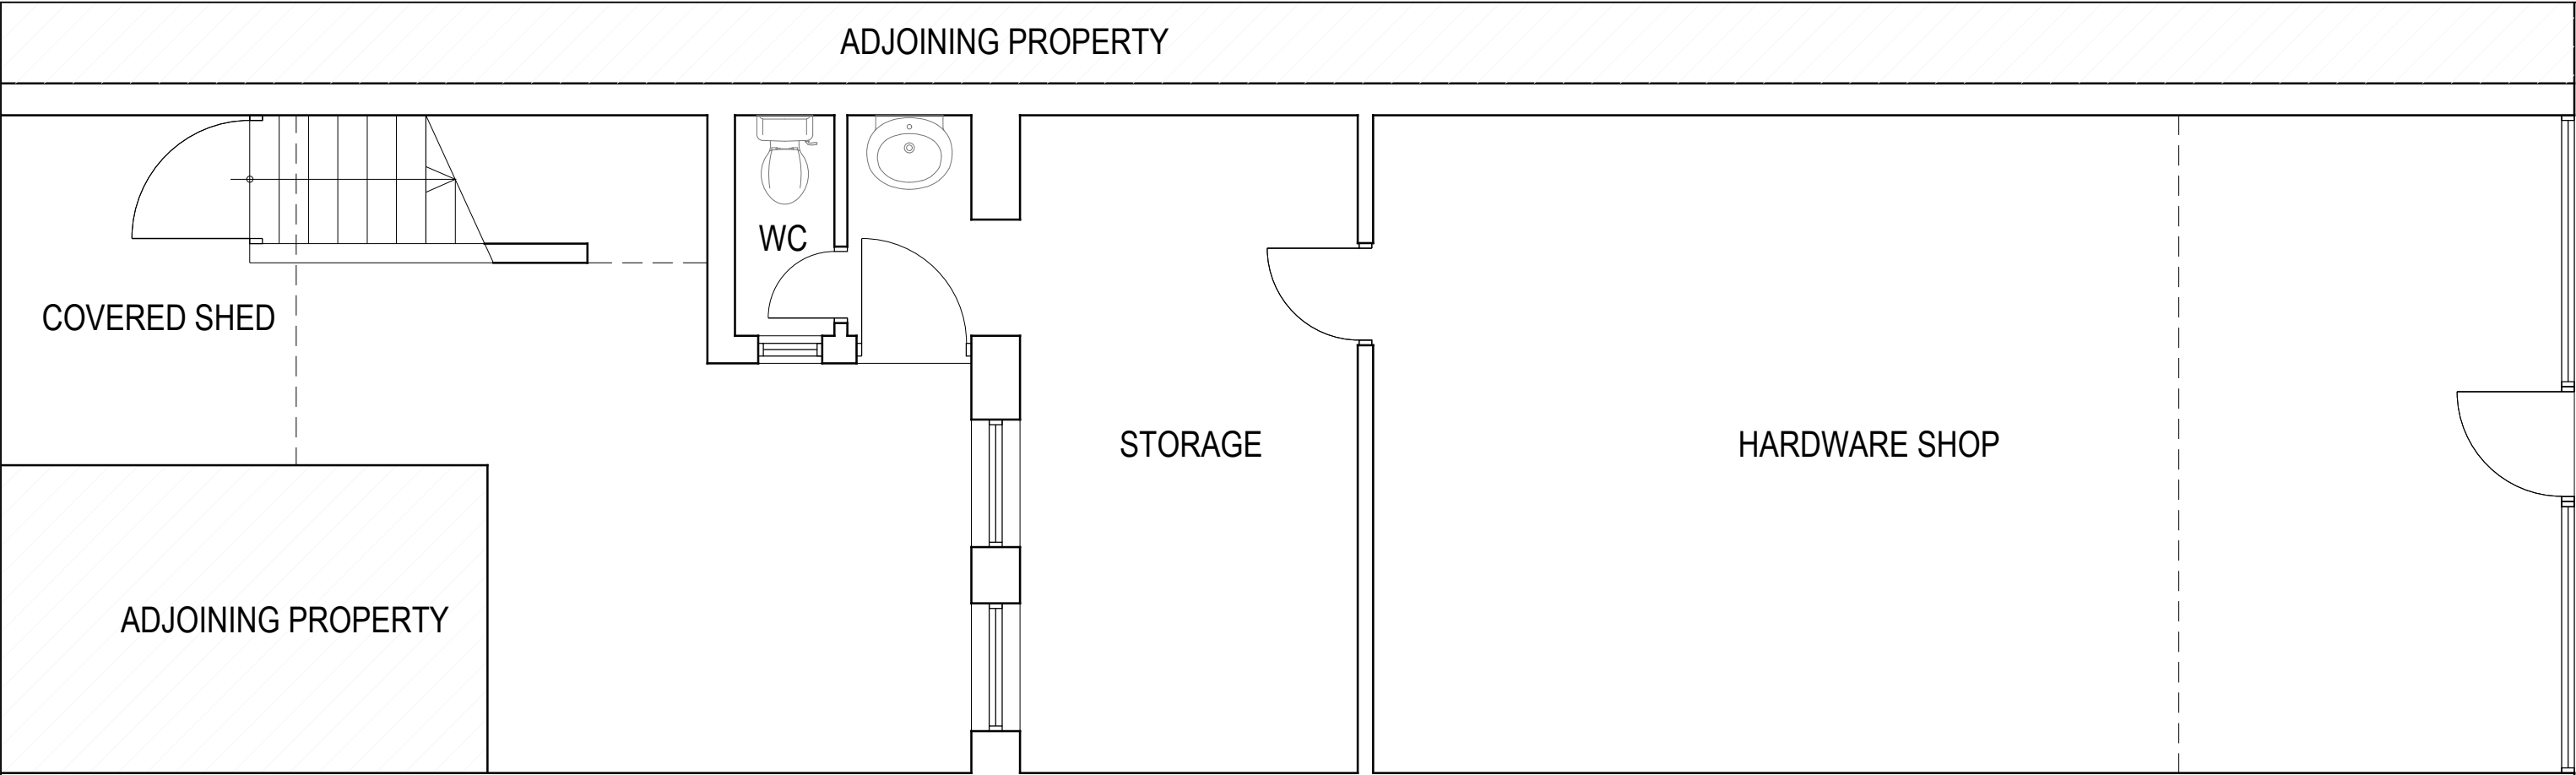


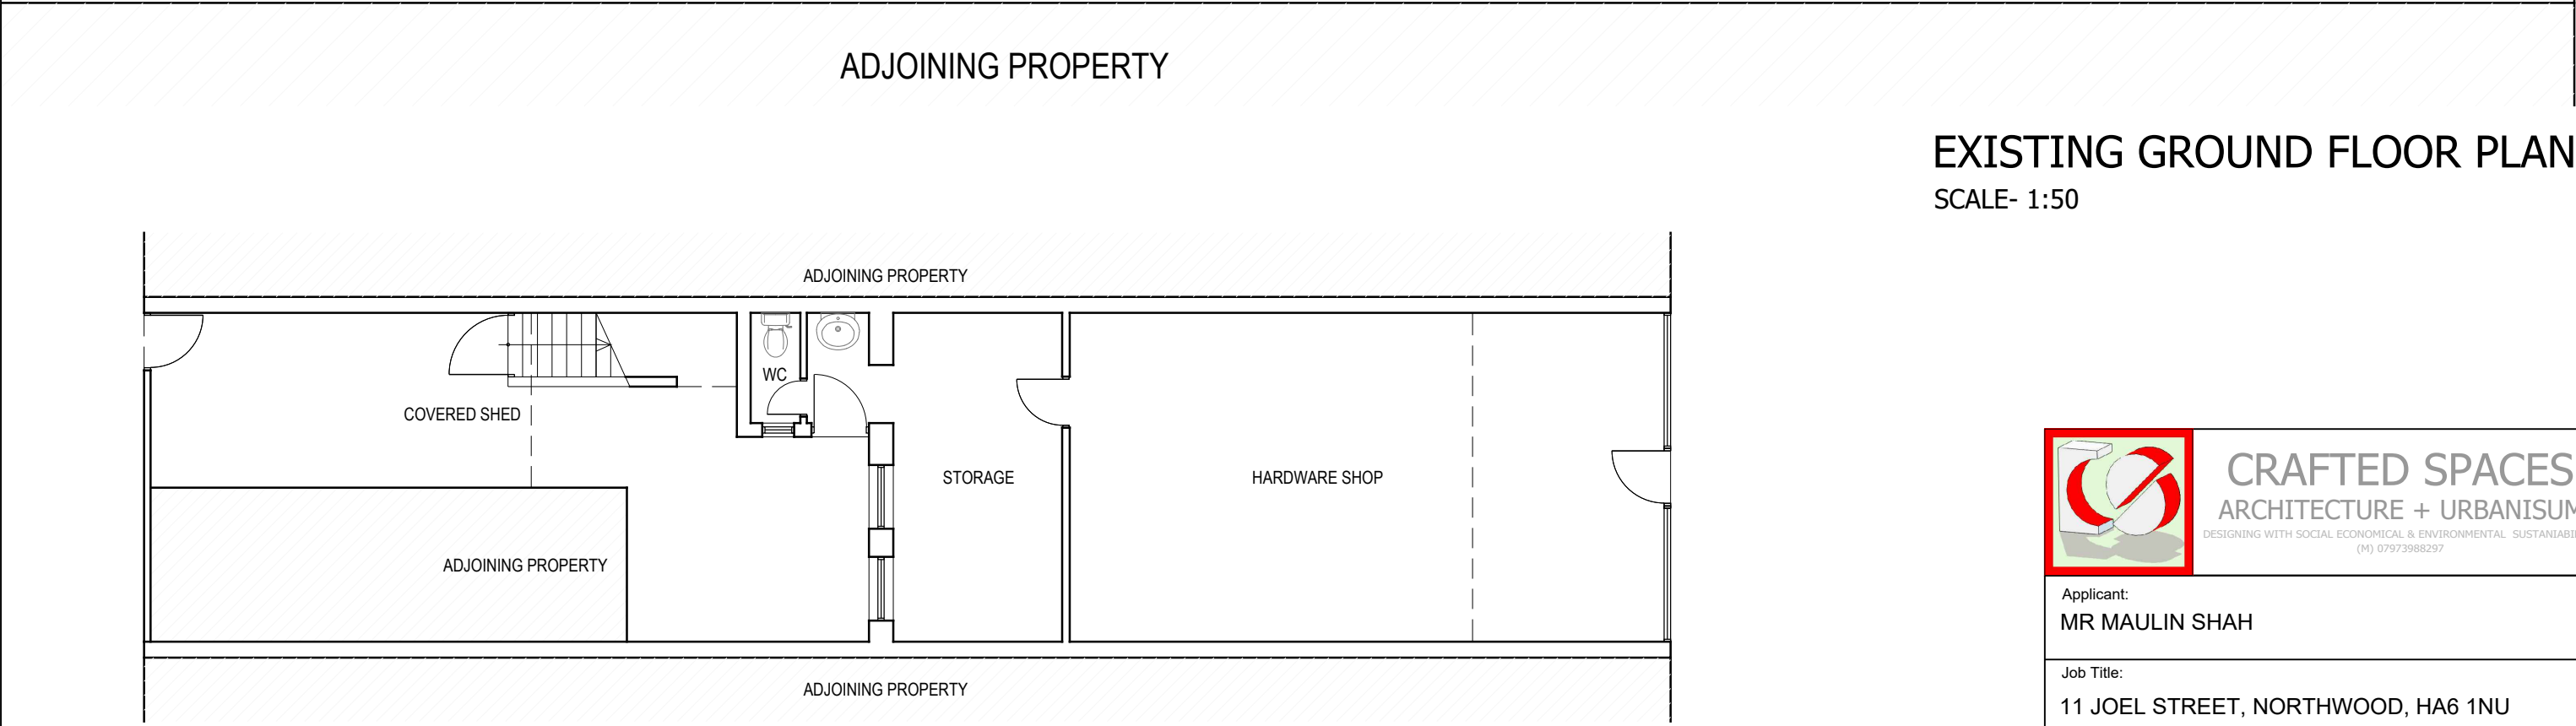

EXISTING GROUND FLOOR PLAN
SCALE- 1:50

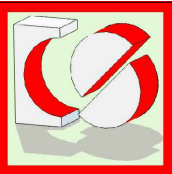

EXISTING GROUND FLOOR PLAN
SCALE- 1:100

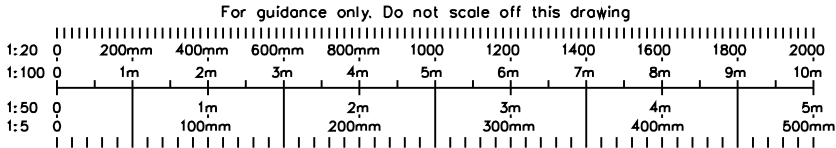

CRAFTED SPACES
ARCHITECTURE + URBANISUM
DESIGNING WITH SOCIAL ECONOMICAL & ENVIRONMENTAL SUSTANIABILITY
(M) 07973988297

Applicant:
MR MAULIN SHAH

Job Title:
11 JOEL STREET, NORTHWOOD, HA6 1NU

Drawing Title:
EXISTING GROUND FLOOR PLAN

Scale: 1:50/1:100
Date: 11/07/2023

Drawing No.
PA-2446-01

Print Size
A3

Revision

Drawing Status
FOR PLANNING APPROVAL