




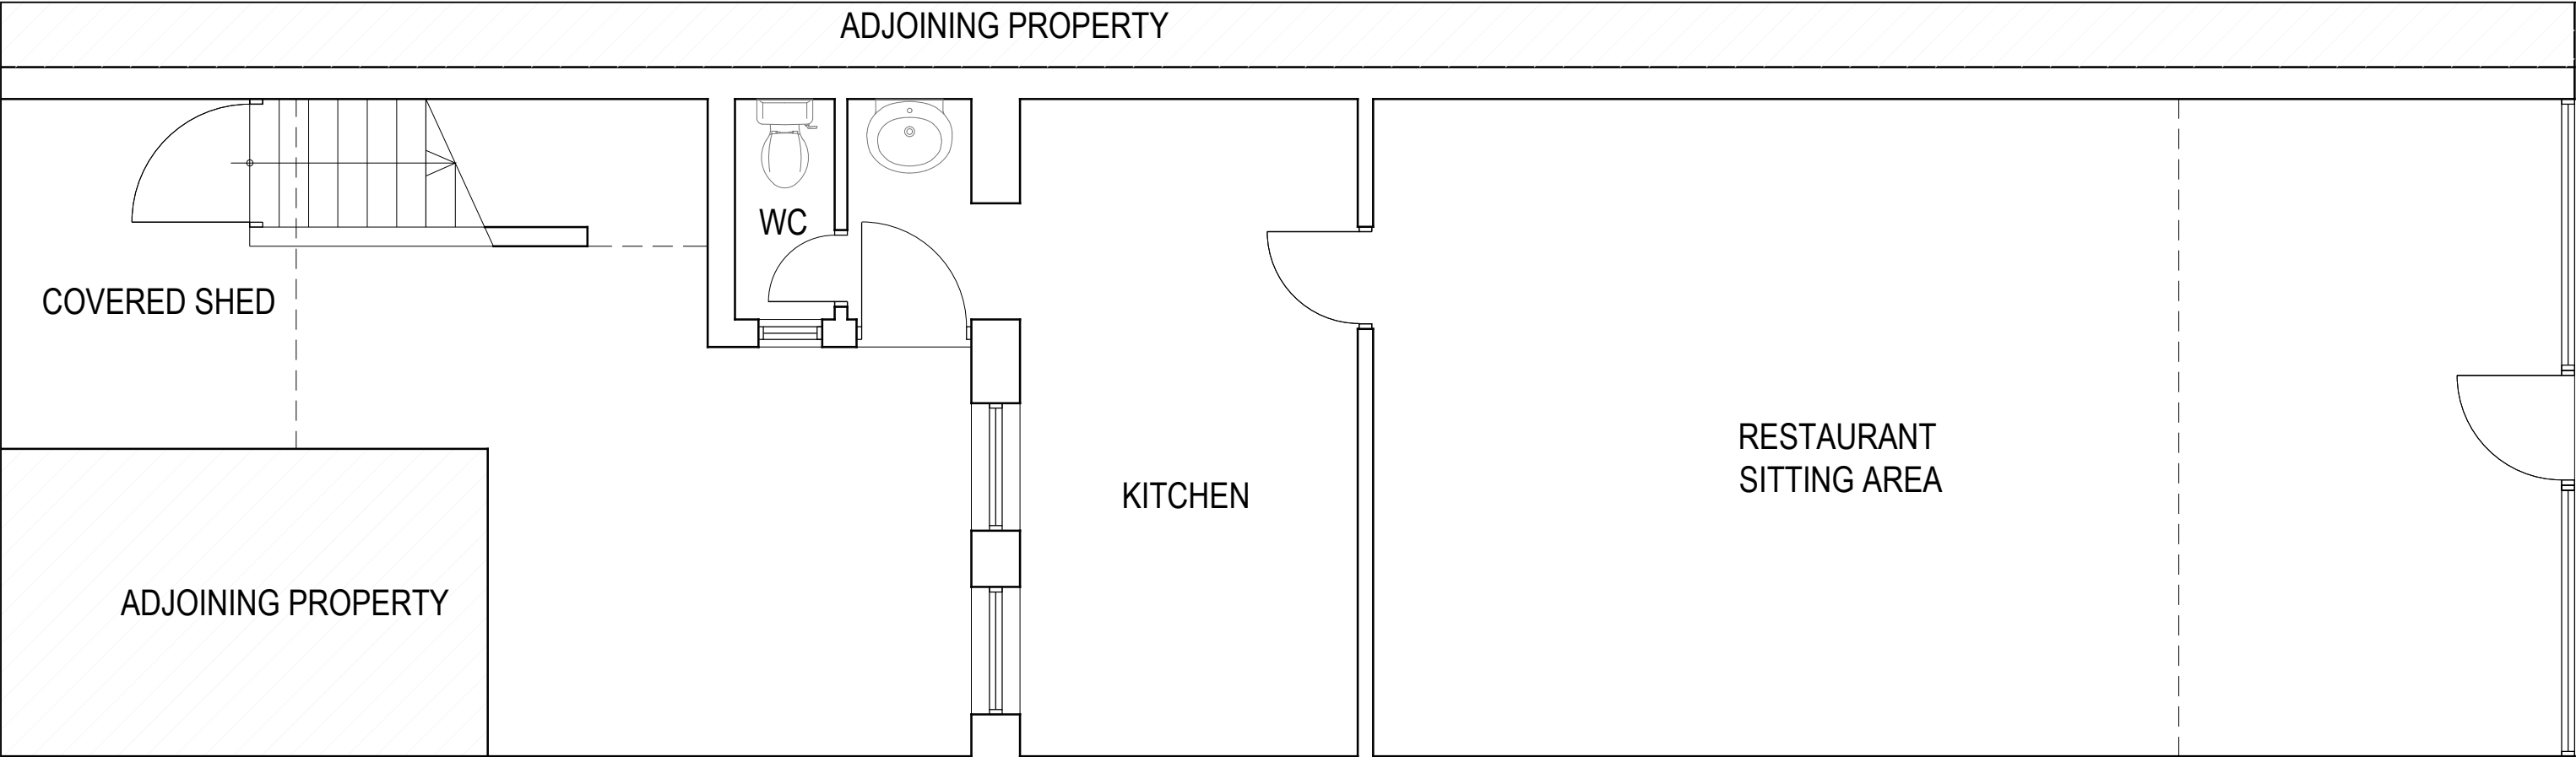

PROPOSED GROUND FLOOR PLAN
SCALE- 1:50

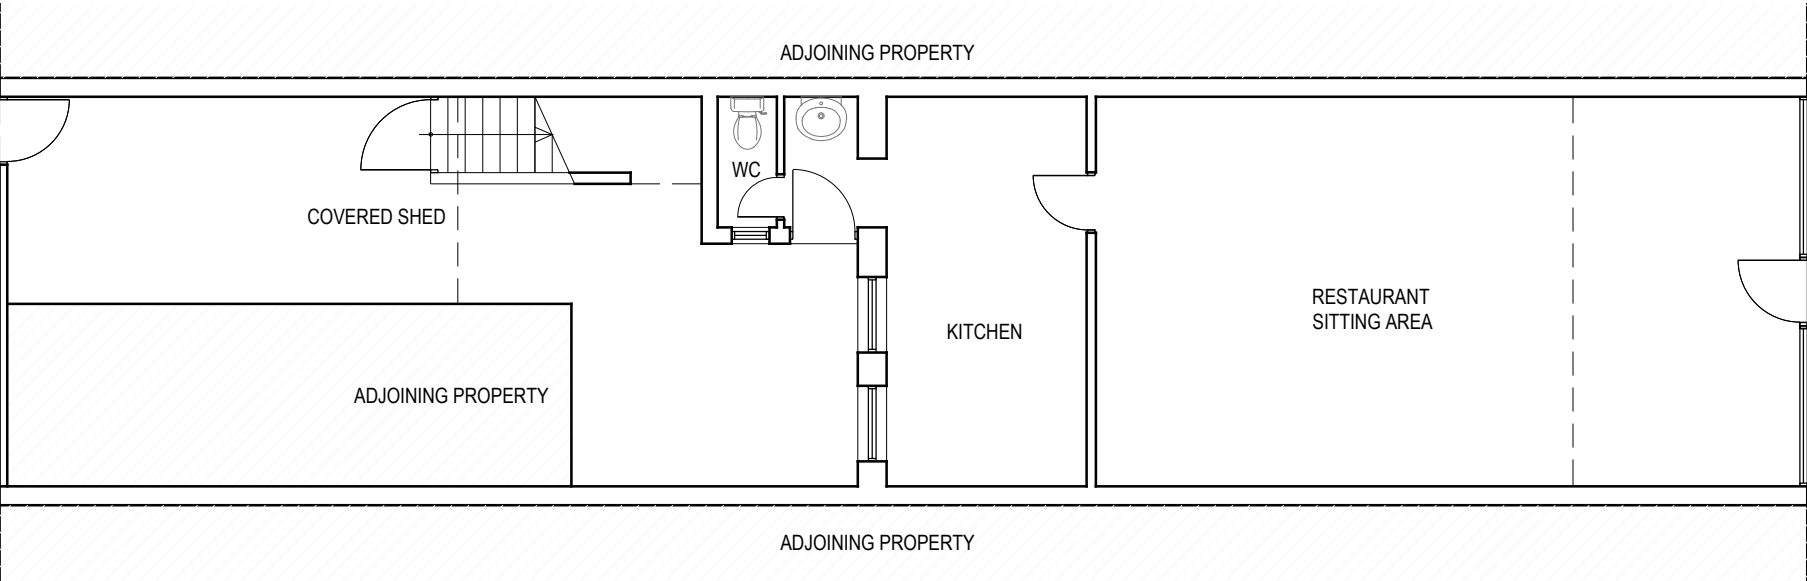

PROPOSED GROUND FLOOR PLAN
SCALE- 1:100

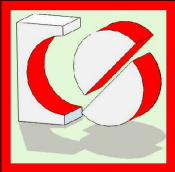

CRAFTED SPACES

ARCHITECTURE + URBANISUM

DESIGNING WITH SOCIAL ECONOMICAL & ENVIRONMENTAL SUSTANIABILITY

(M) 07973988297

Applicant:
MR MAULIN SHAH

Job Title:
11 JOEL STREET, NORTHWOOD, HA6 1NU

Drawing Title:
PROPOSED GROUND FLOOR PLAN

Scale: 1:50	Drawing No.	Print Size	Revision
Date: 11/07/2023	PA-2335-02	A3	

Drawing Status
FOR PLANNING APPROVAL

