



EXISTING GROUND FLOOR PLAN

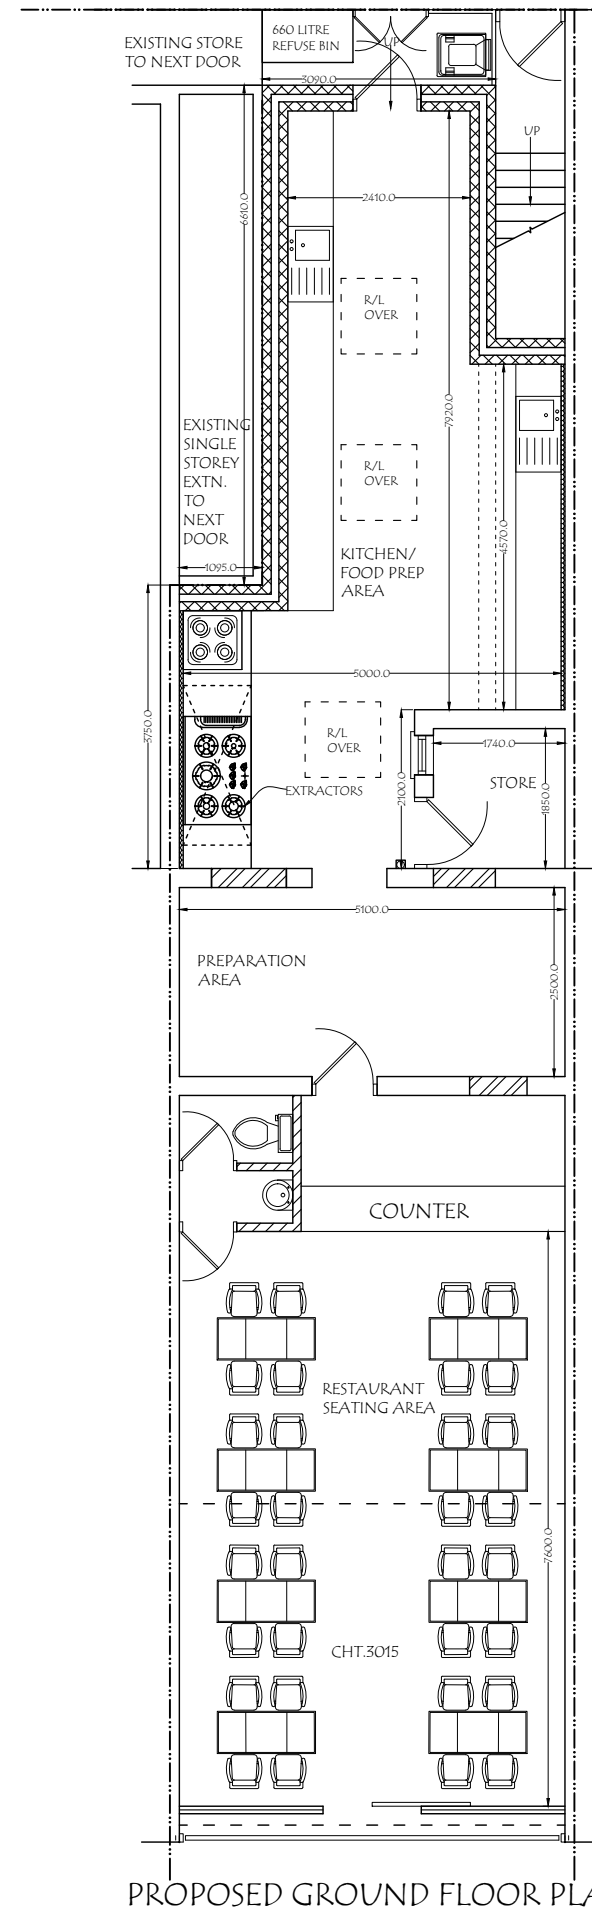


PROPOSED GROUND FLOOR PLAN




EXISTING FRONT ELEVATION

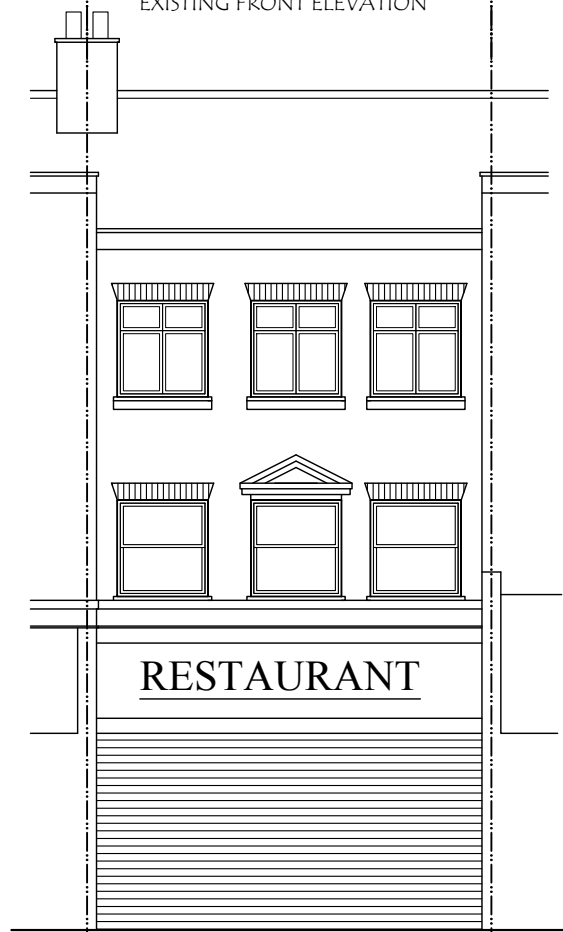

PROPOSED FRONT ELEVATION

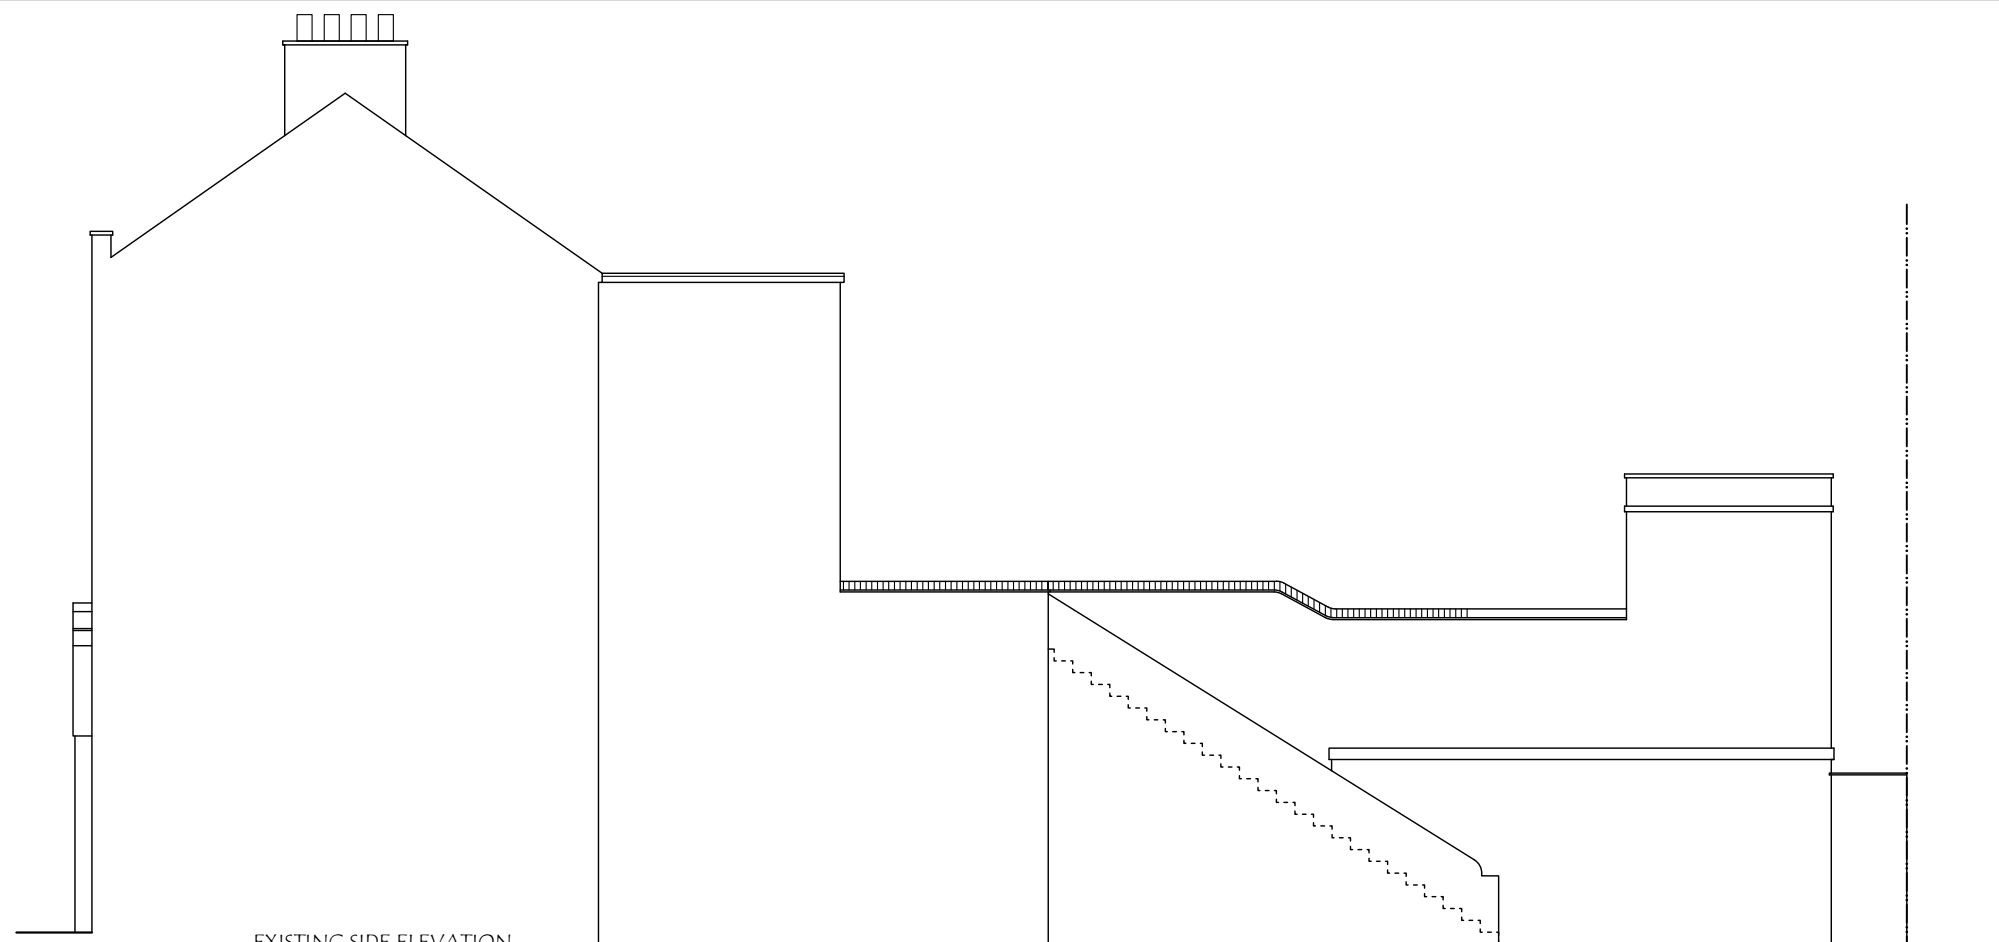


EXISTING SIDE ELEVATION

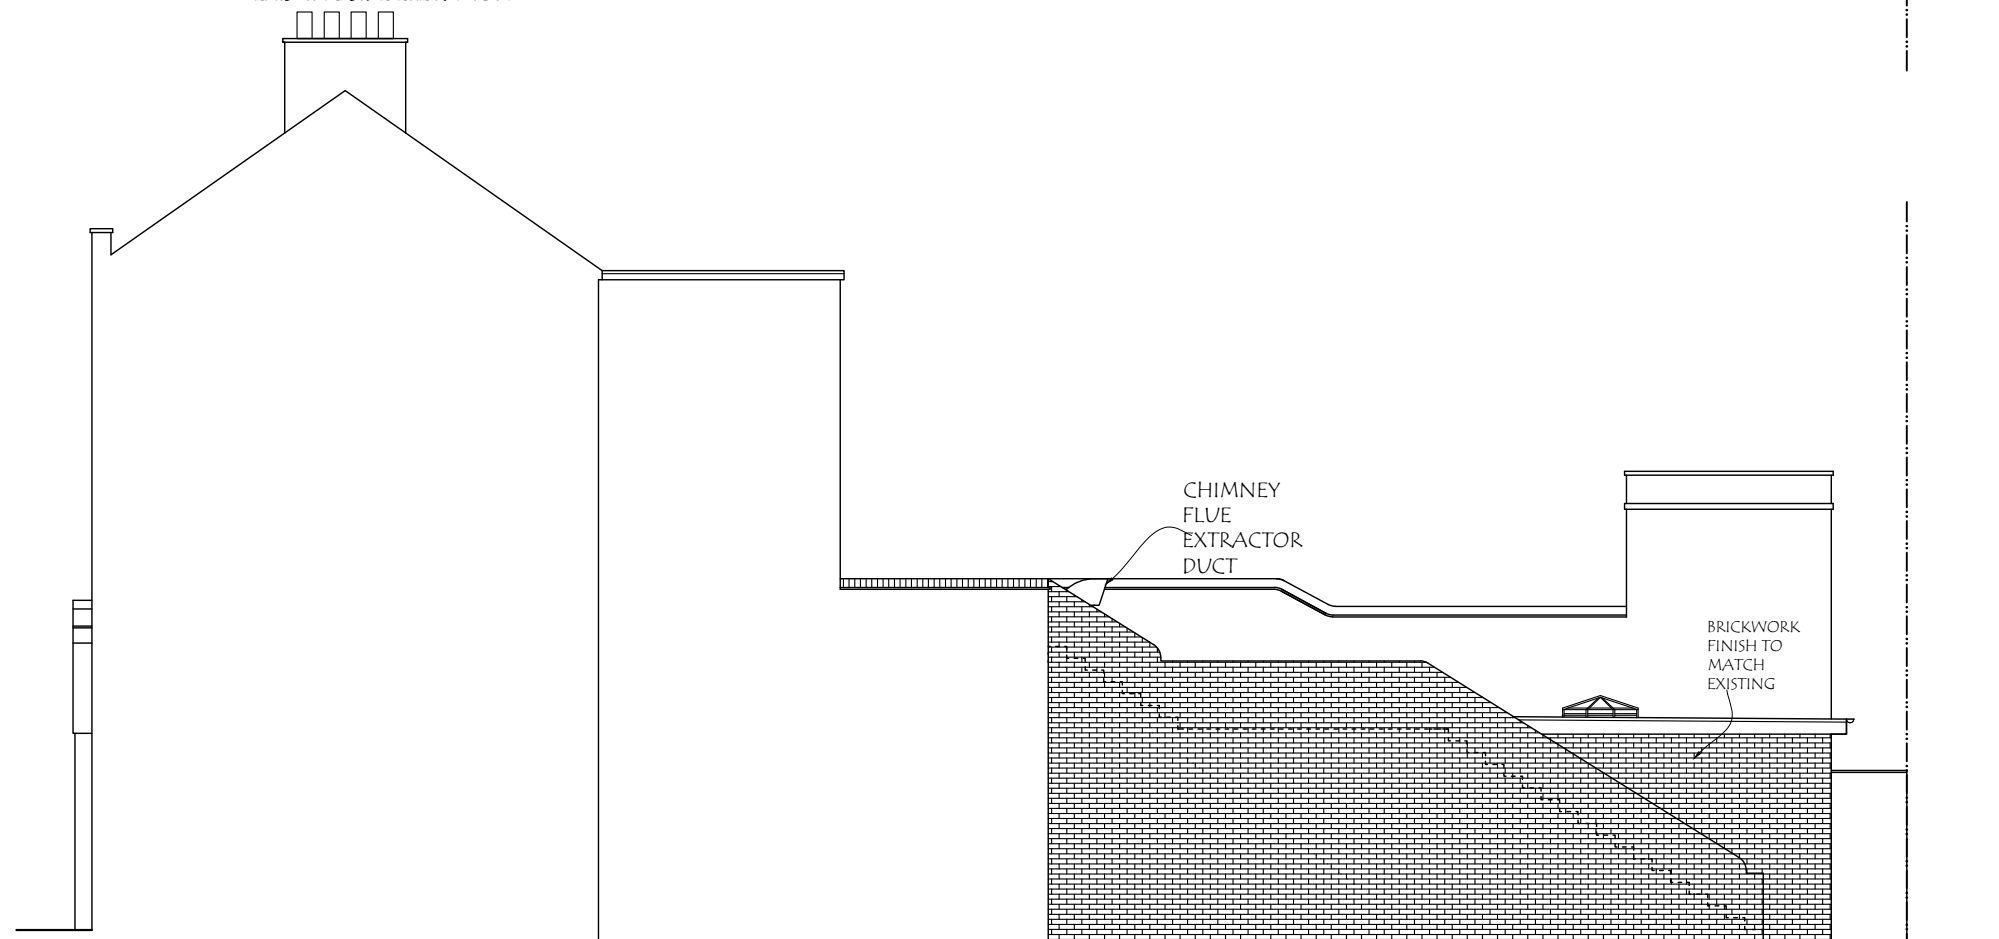


PROPOSED SIDE ELEVATION

Materials used in any exterior work to be of a similar appearance to those used in the construction of the exterior of the existing dwelling house.

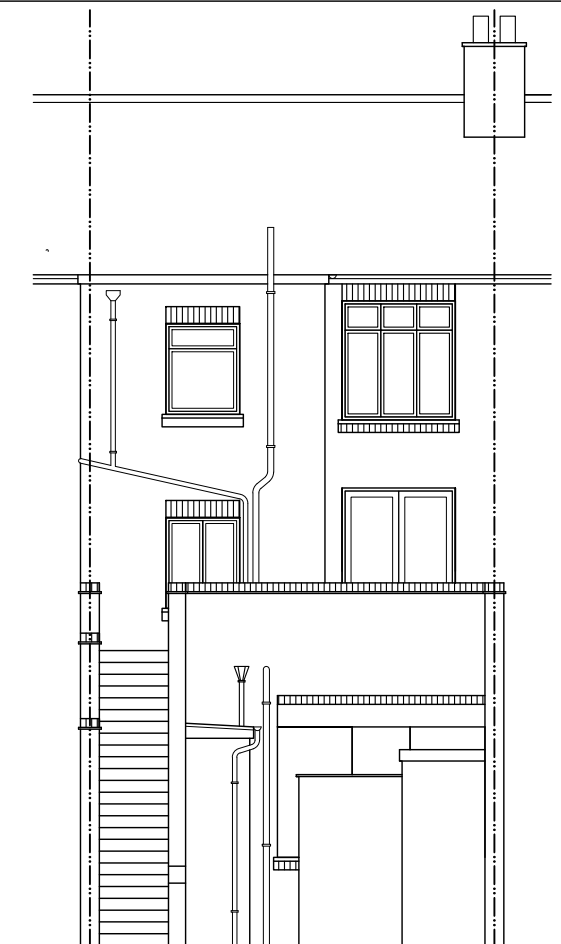


EXISTING REAR ELEVATION

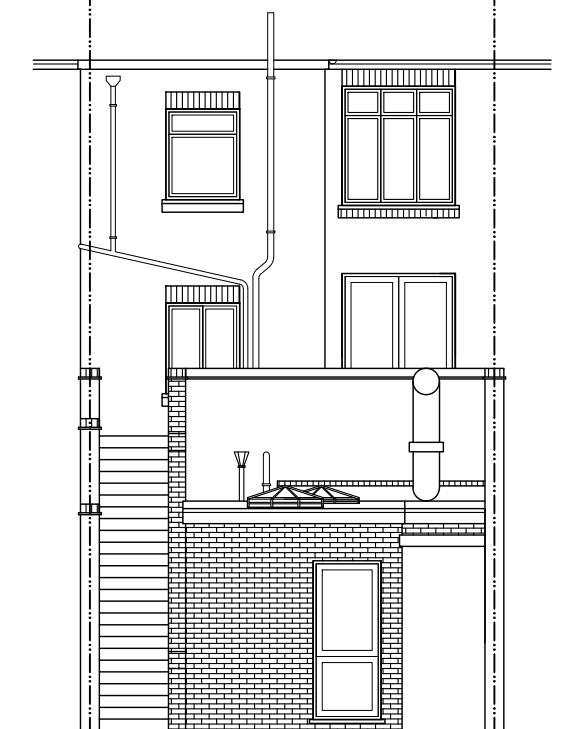

PROPOSED REAR ELEVATION





EXISTING SIDE ELEVATION

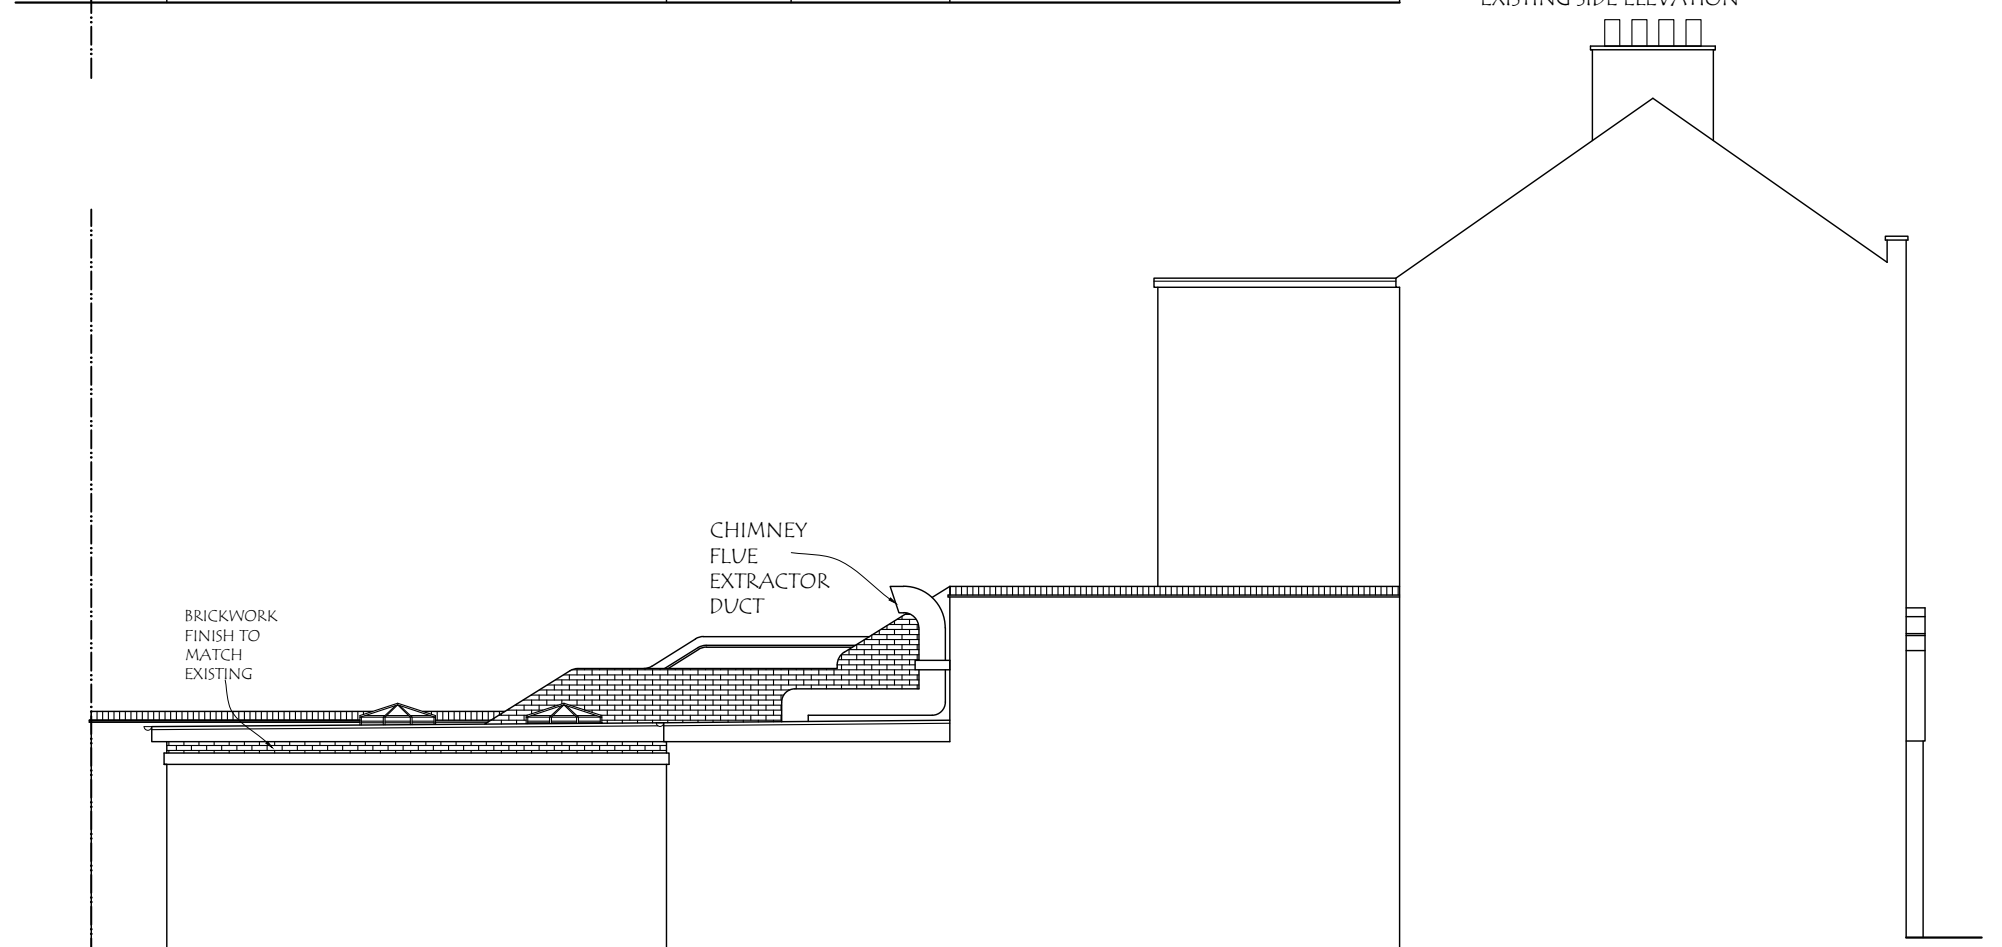

PROPOSED SIDE ELEVATION

Materials used in any exterior work to be of a similar appearance to those used in the construction of the exterior of the existing dwelling house.

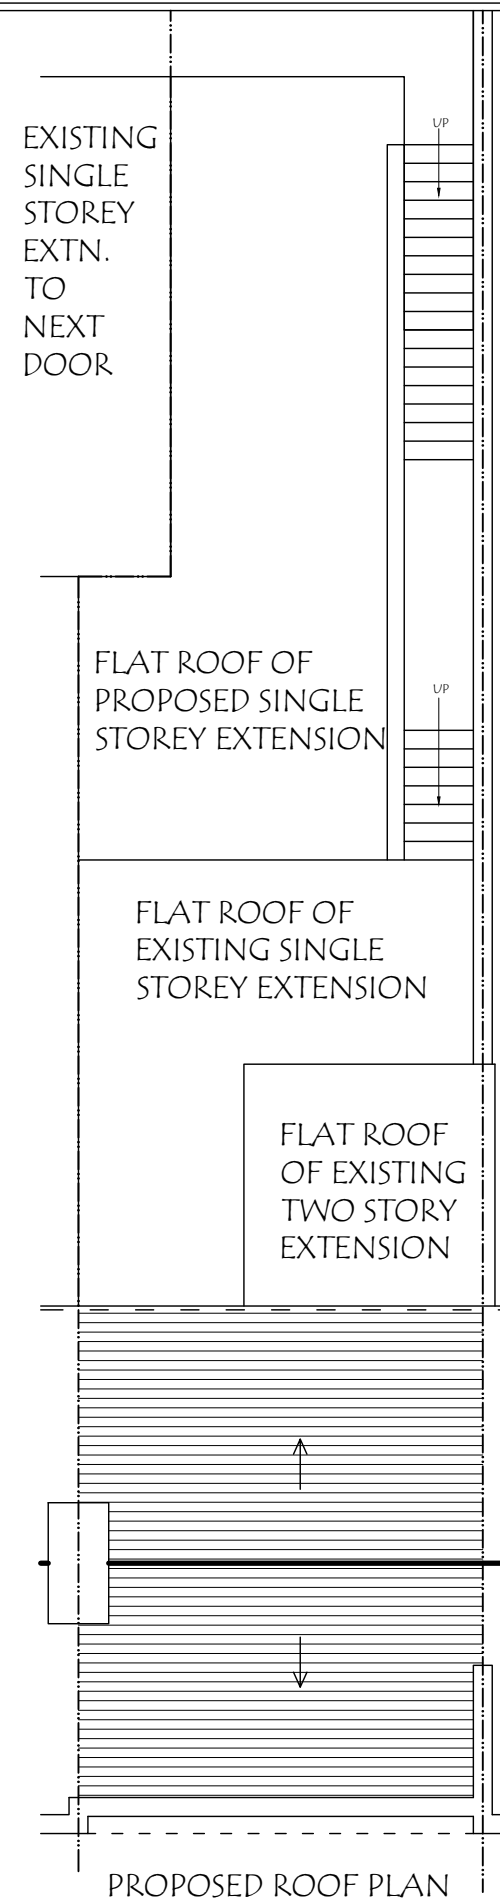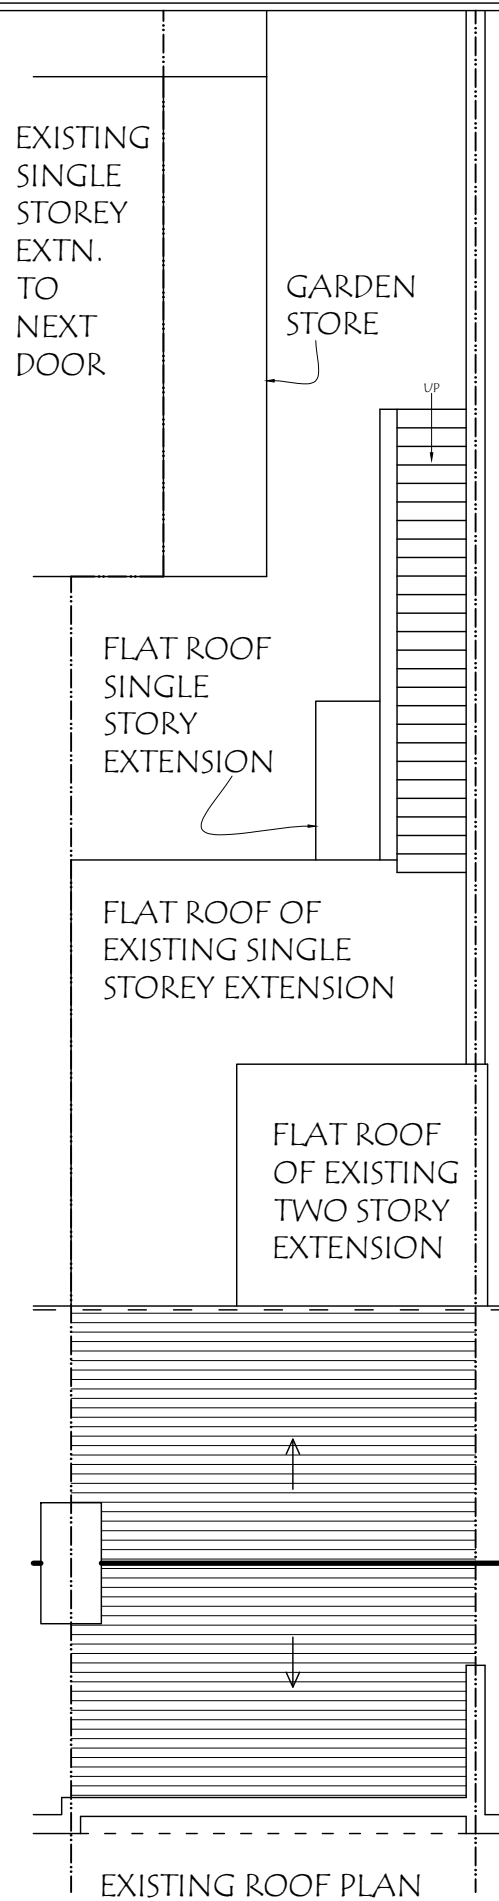

25, Greenbank Avenue, Wembley, HA0 2TF.
 Email : planningdesigns@hotmail.com
 Tel : 07940961010

ADDRESS:
 11, JOEL STREET,
 NORTHWOOD, HA6 1NU.

DRAWING TITLE: EXISTING/PROPOSED ROOF PLANS

DRG. NO. - 04


REV:

SCALE - 1: 100


DATE: 25/02/2025

DRG. PAPER SIZE: A3



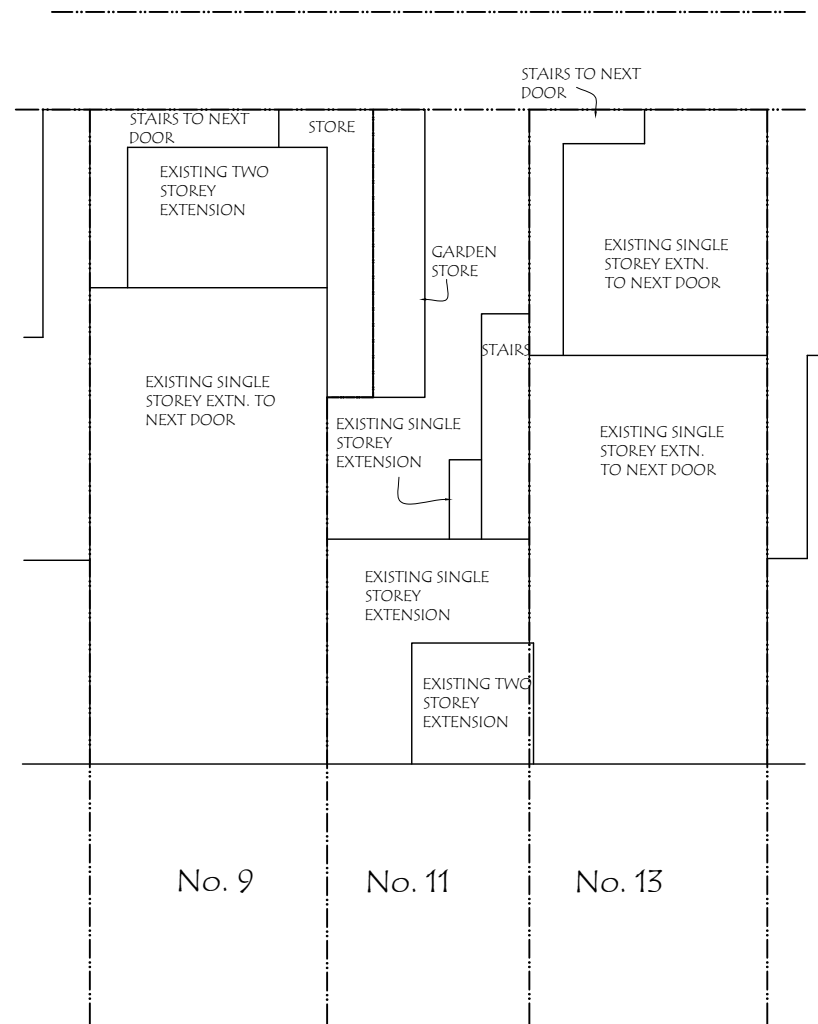

EXISTING BLOCK PLAN

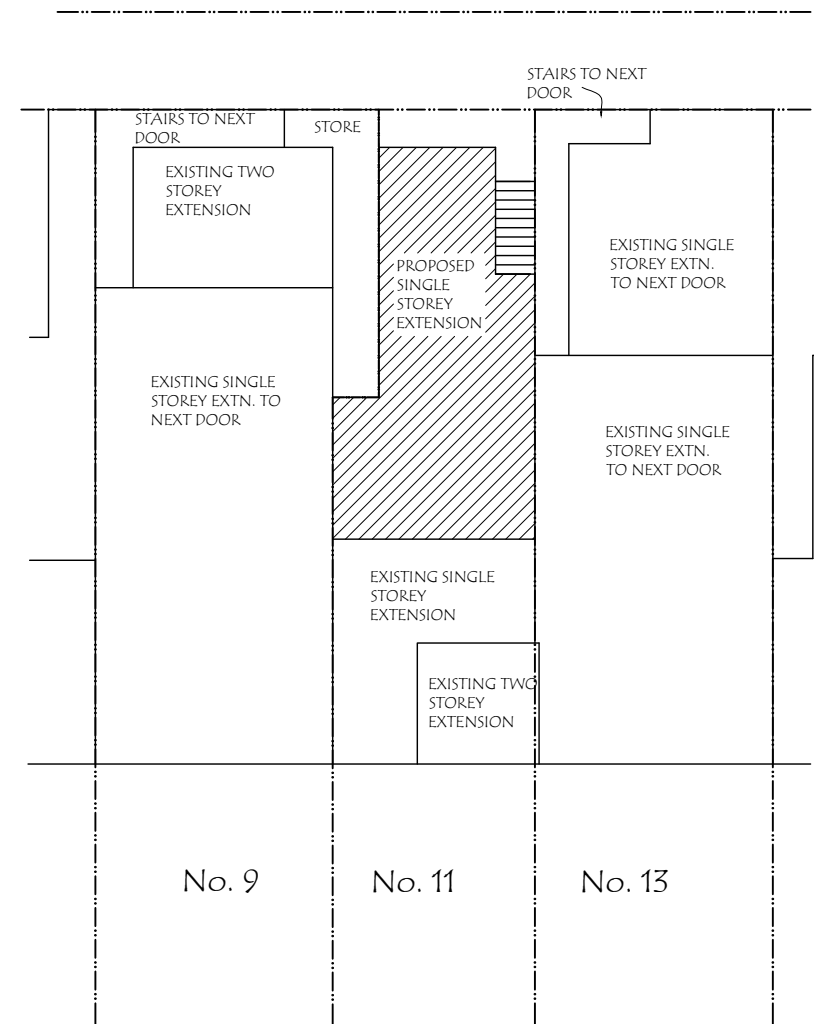

PROPOSED BLOCK PLAN