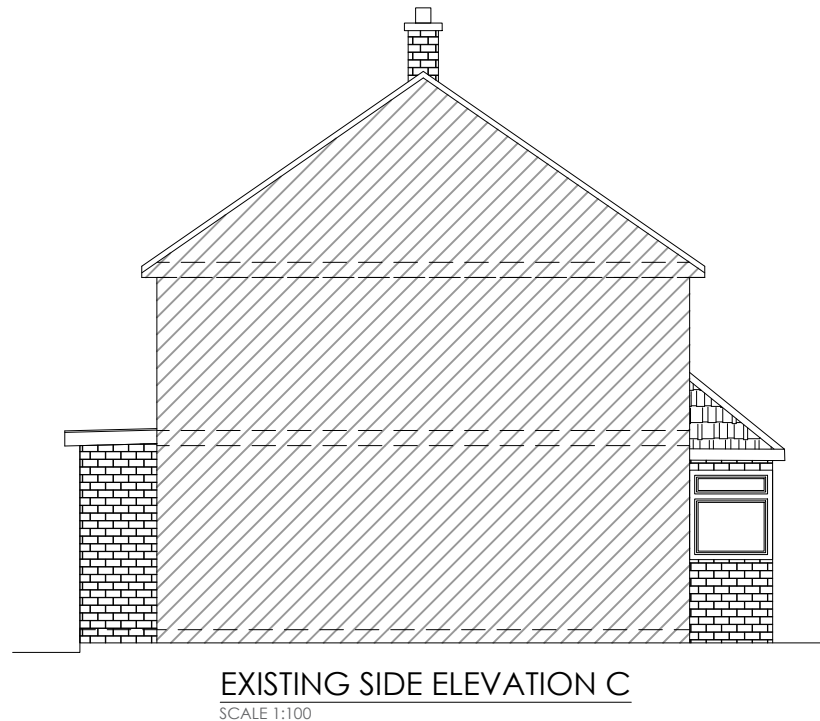
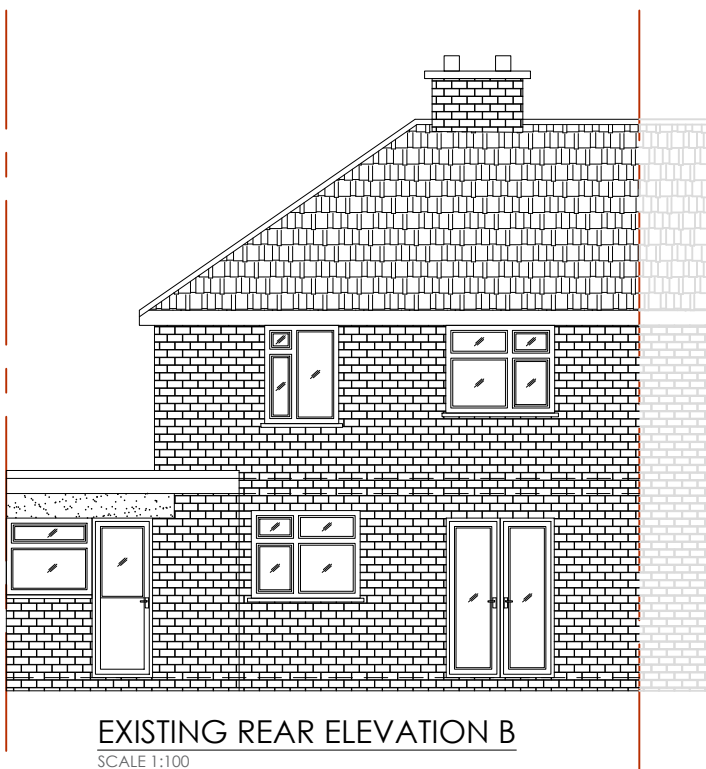
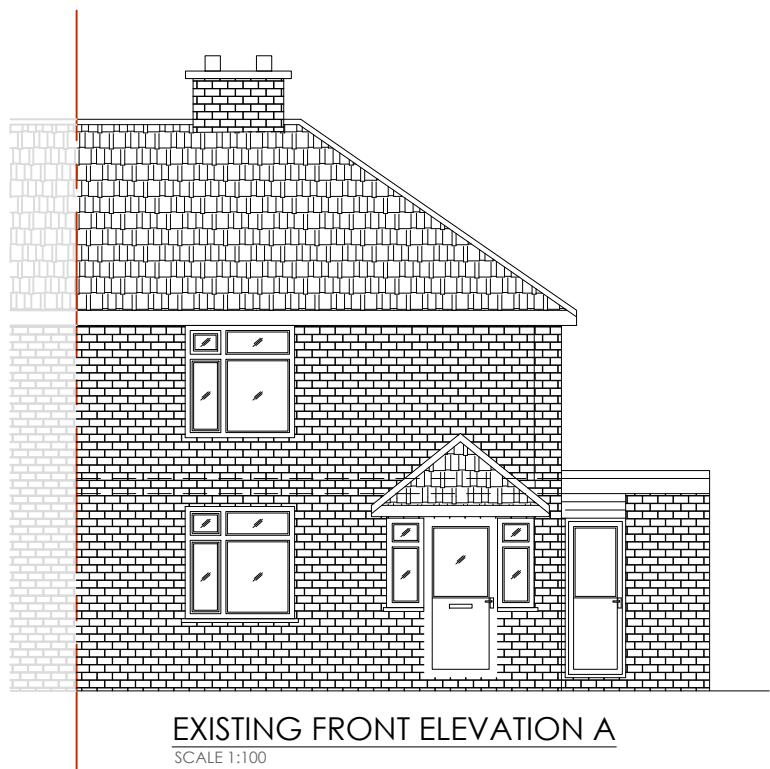
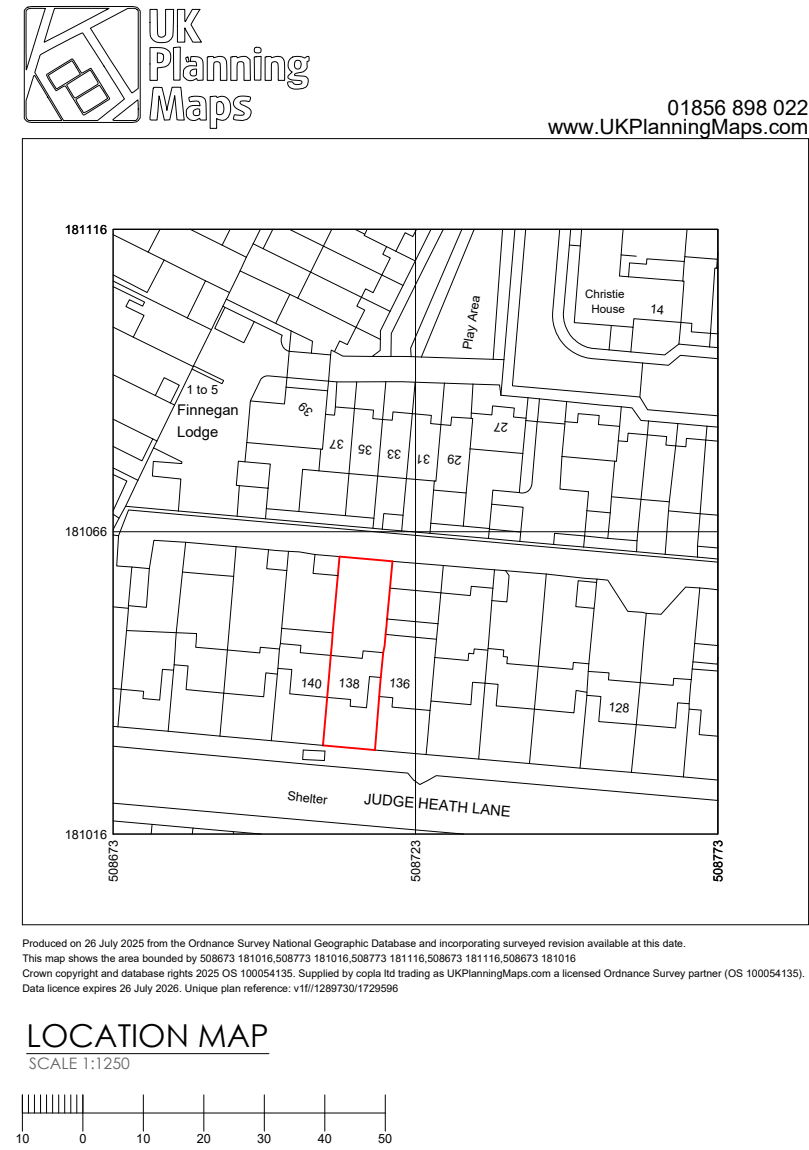
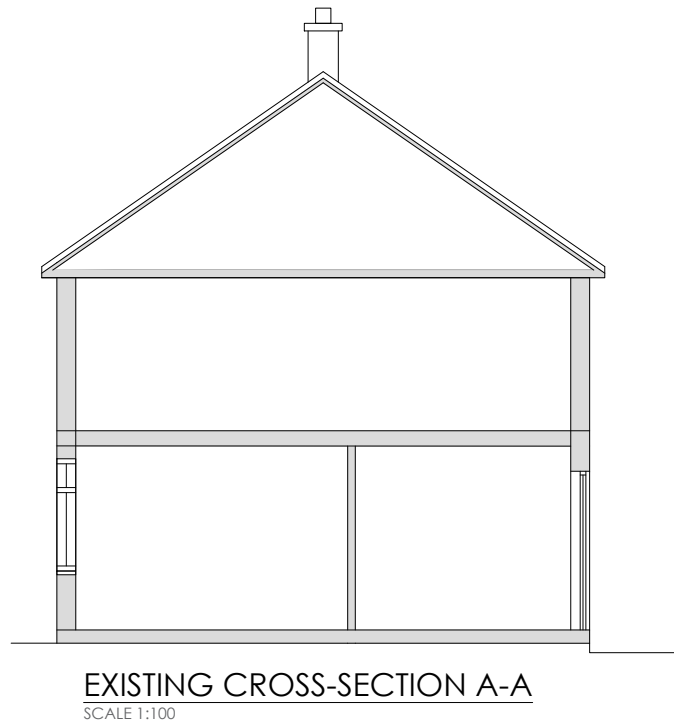
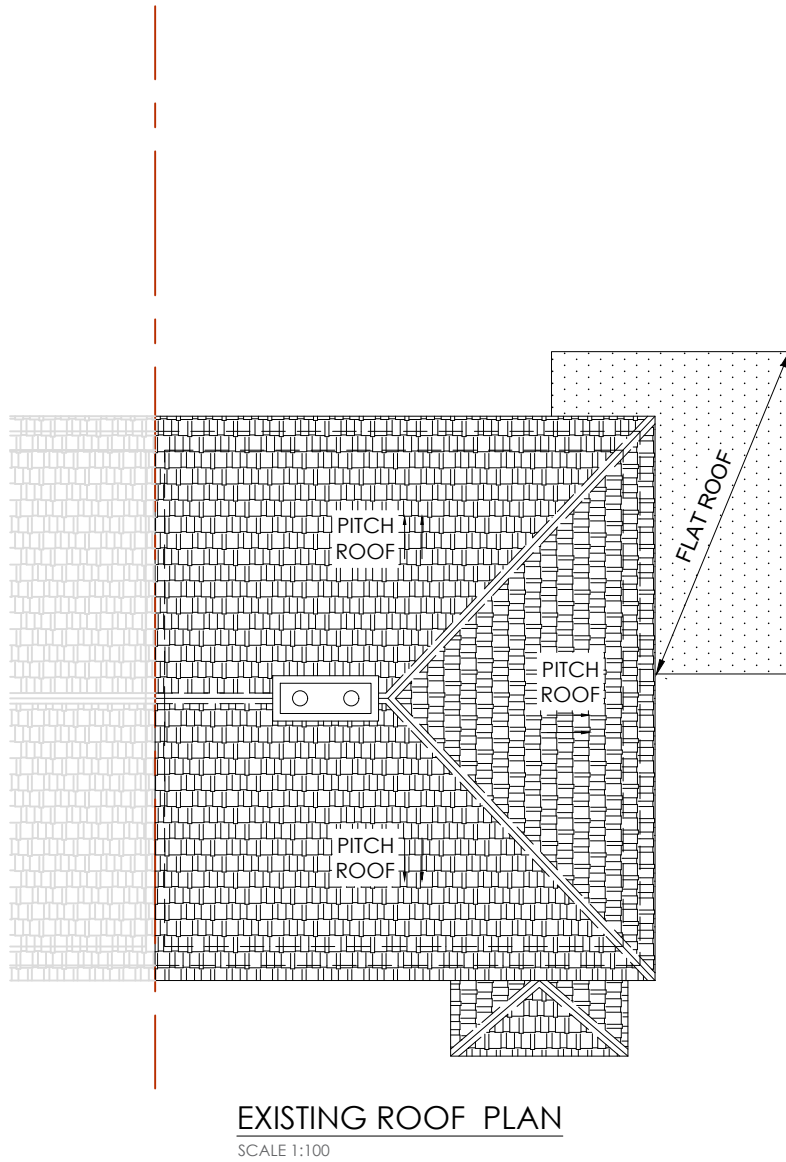
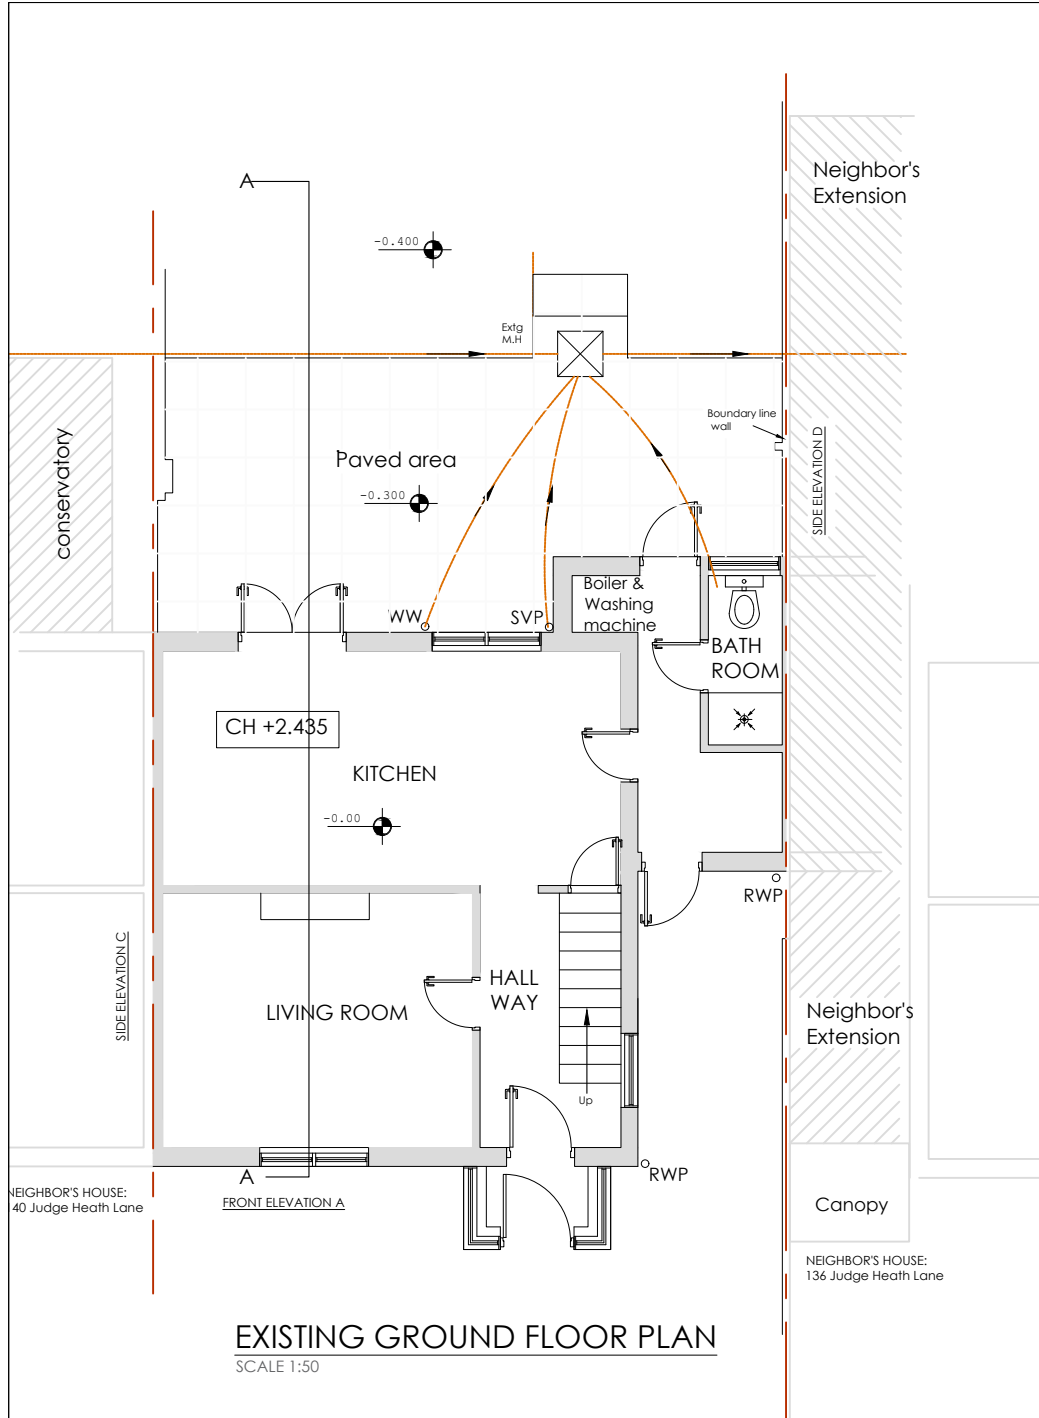


Do not scale off the drawings (scale only for planning purposes).		
 malathy design www.malathydesign.com 02037 462 100 074 6610 3263	ARCH./CLIENT	Drawn
	Project Title	Checked
	138 JUDGE HEATH LANE HAYES UB3 2PF	SP
	Drawing Title	Scale
EXISTING FLOOR PLANS, ELEVATIONS, SECTION AND LOCATION MAP		1:100
Project No.		Size
2561		A2
Drawing No.		Rev.
PE-01		