


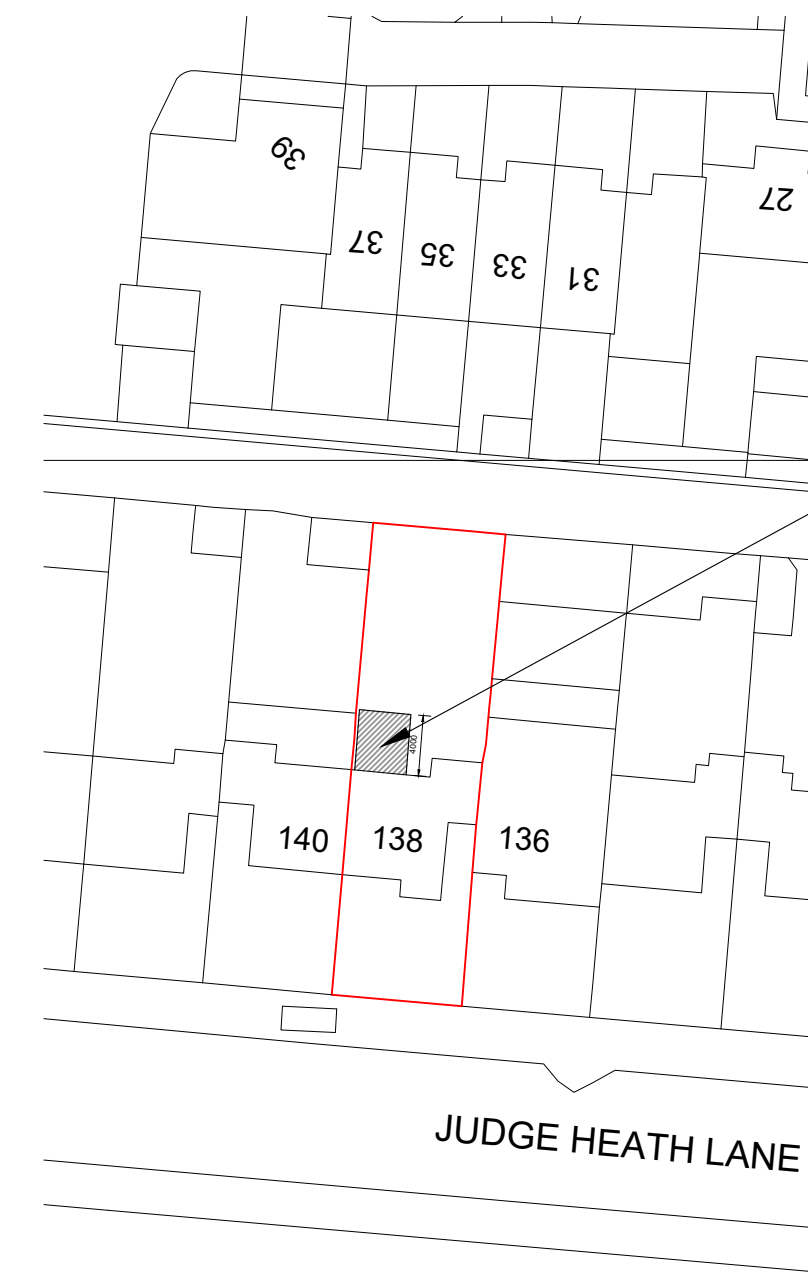
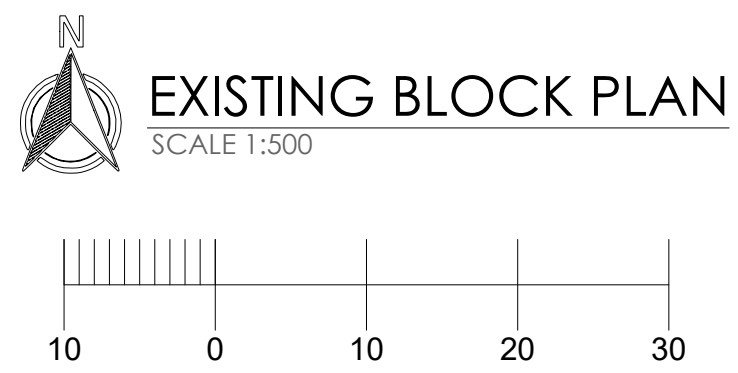


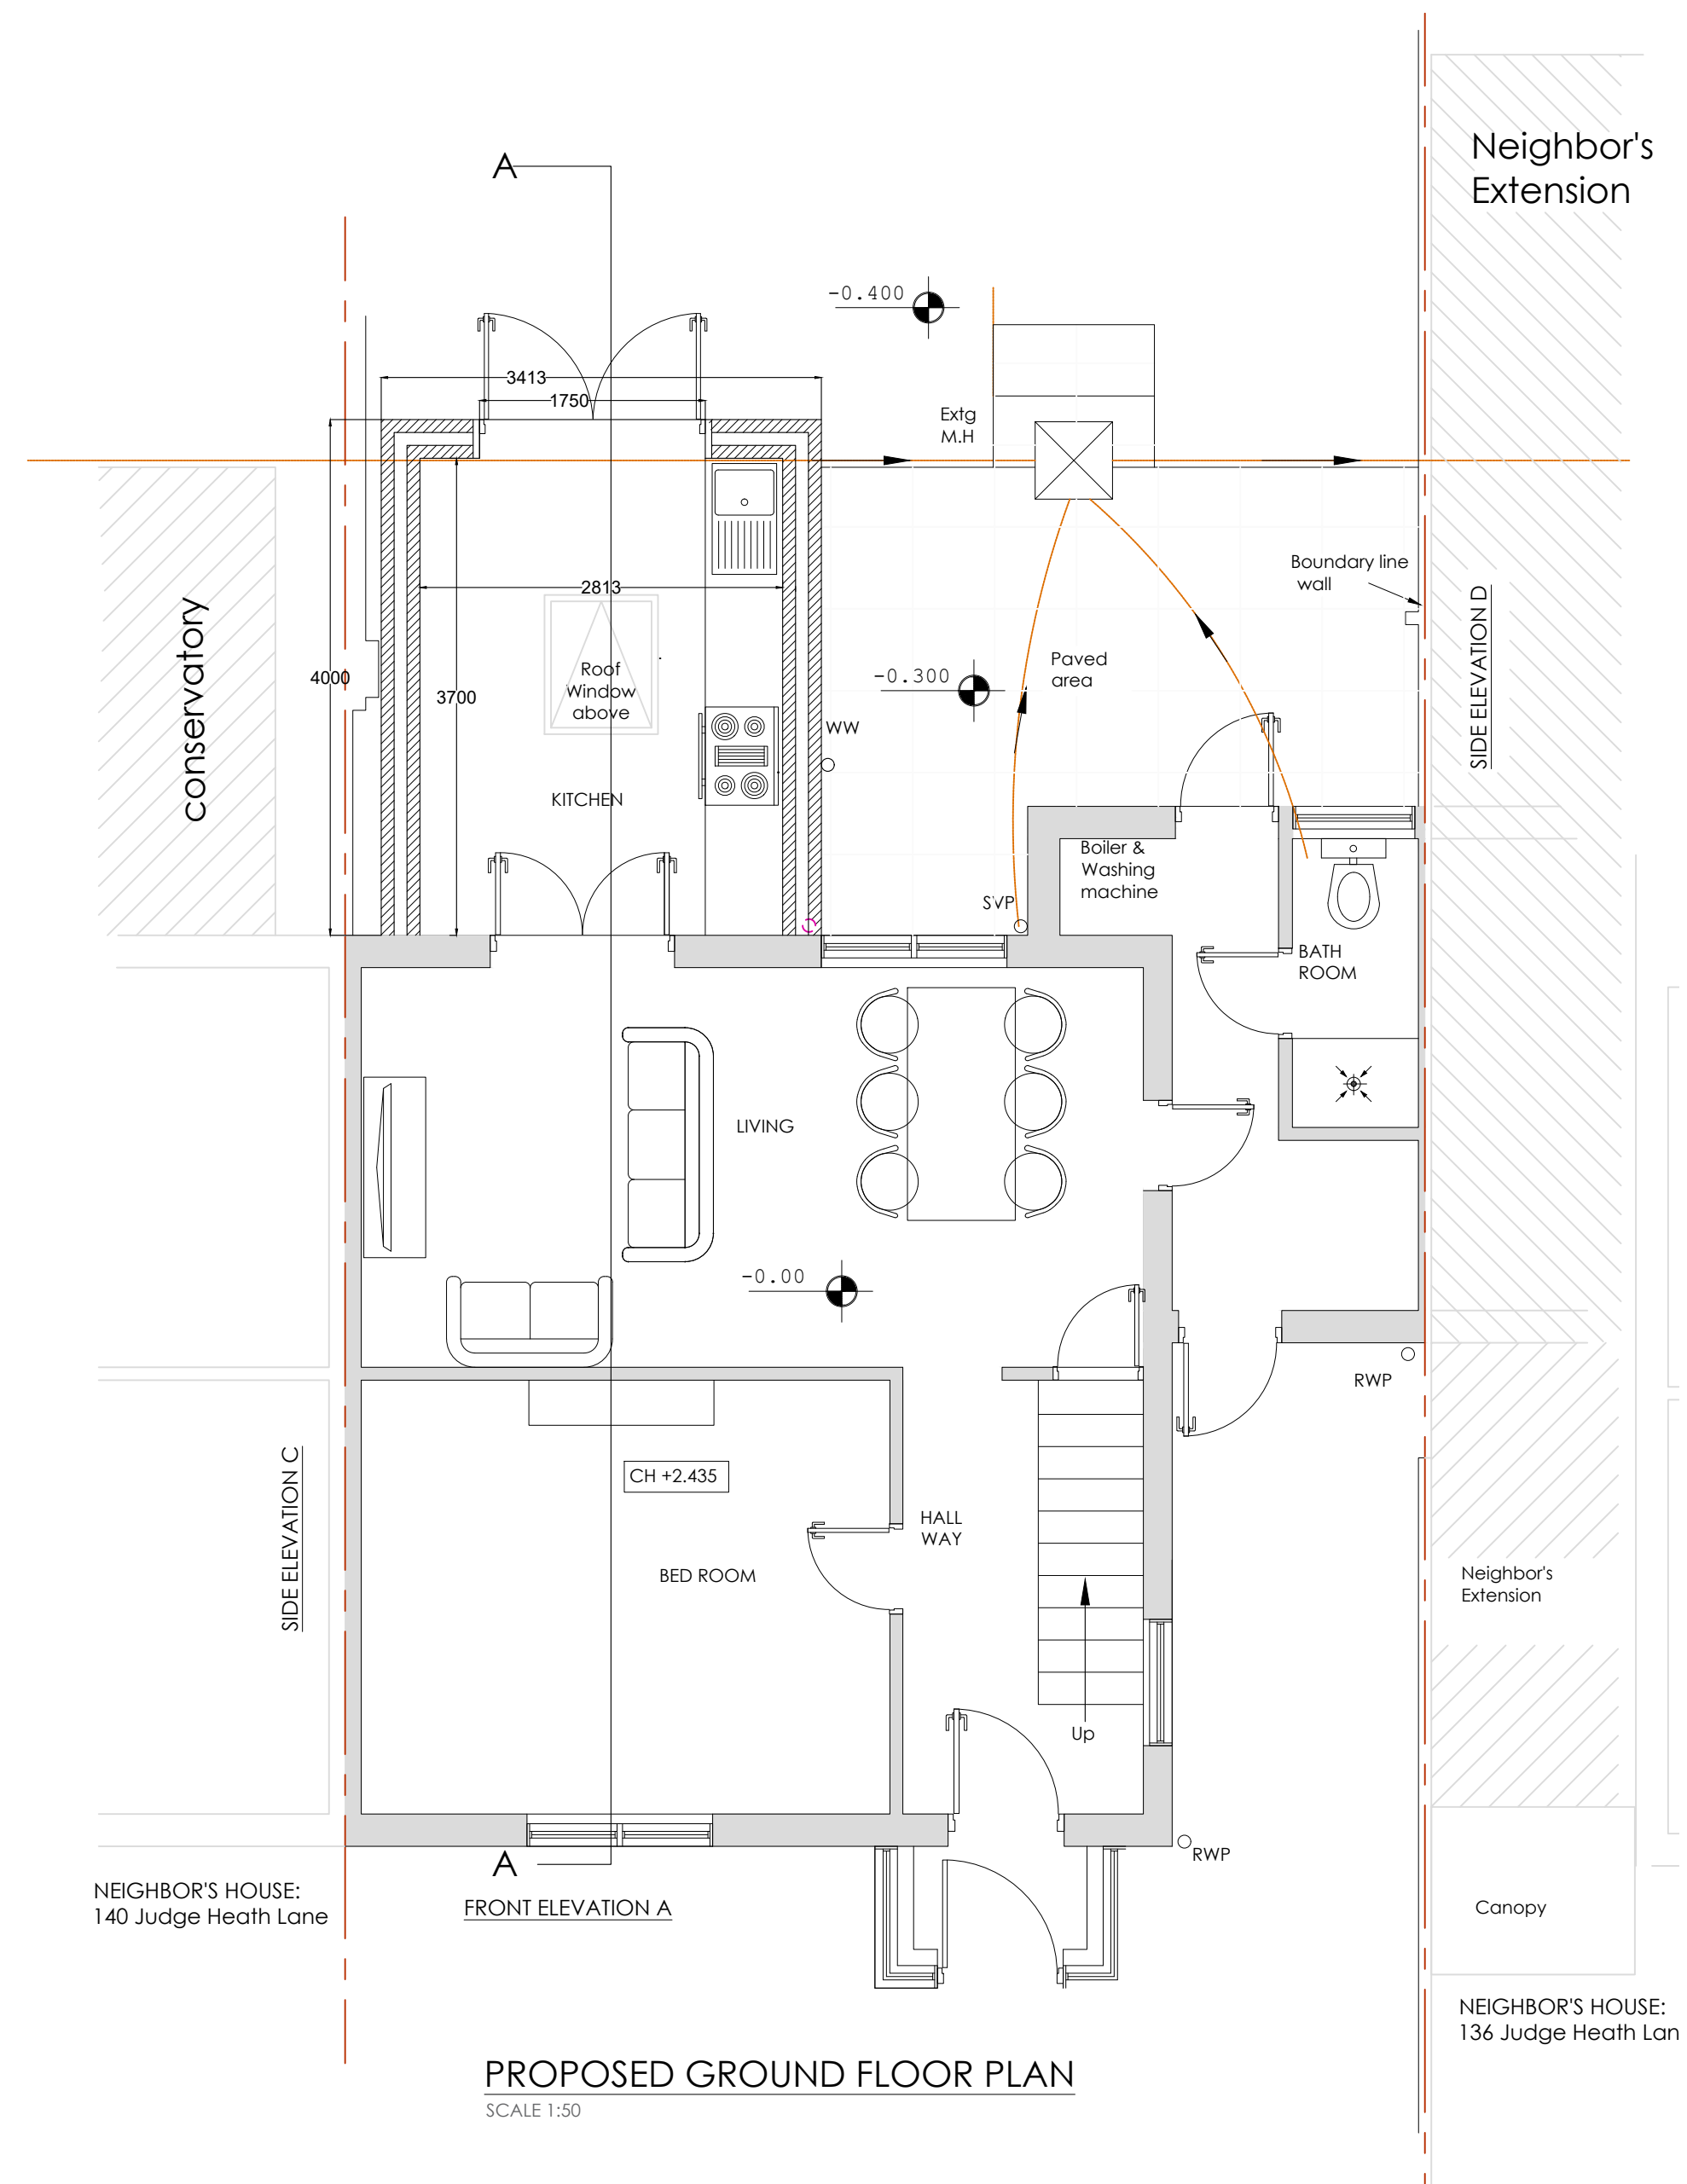


PROPOSED
EXTENSION

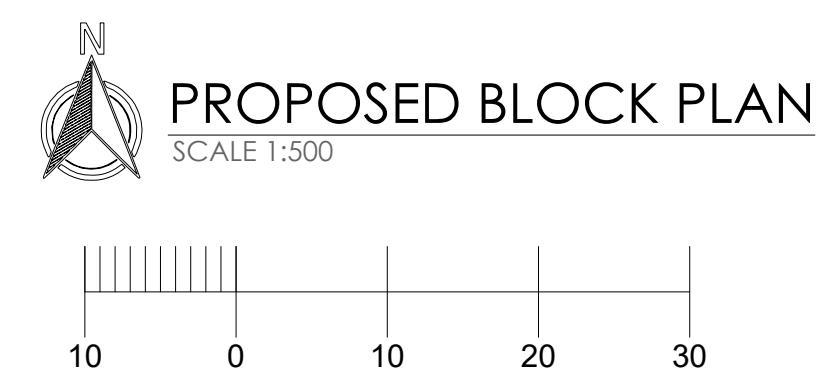

PROPOSED GROUND FLOOR PLAN
SCALE 1:50

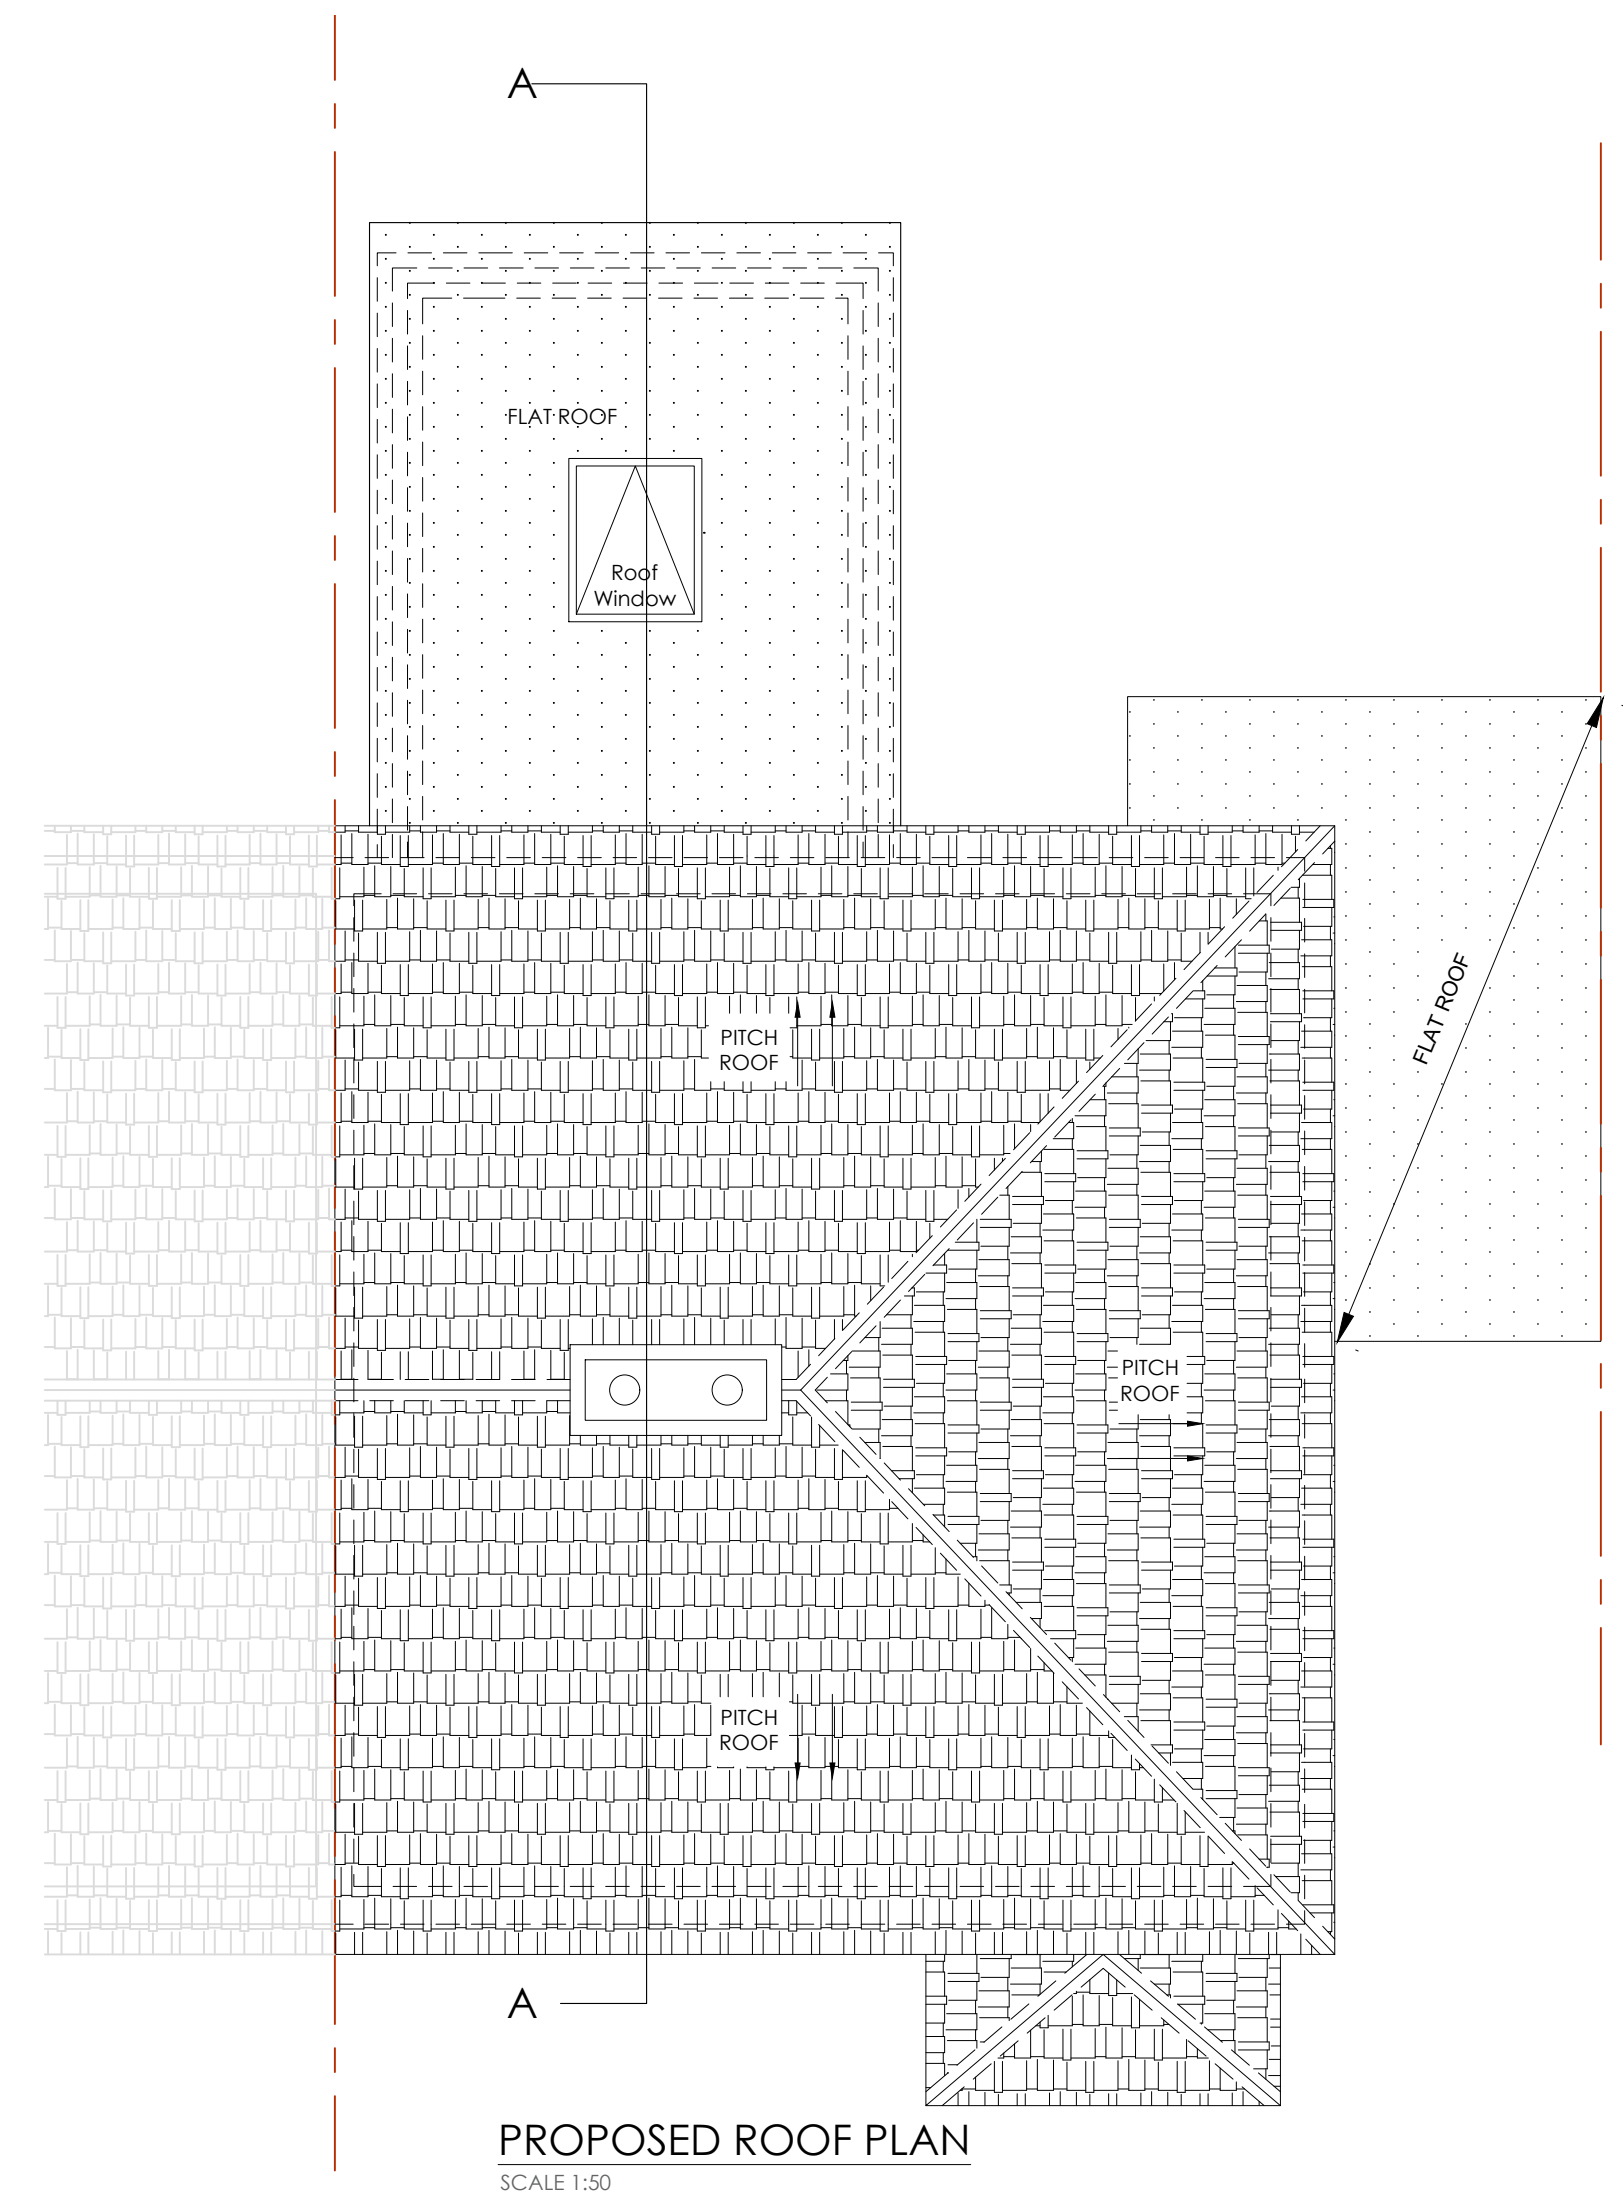

PROPOSED ROOF PLAN
SCALE 1:50

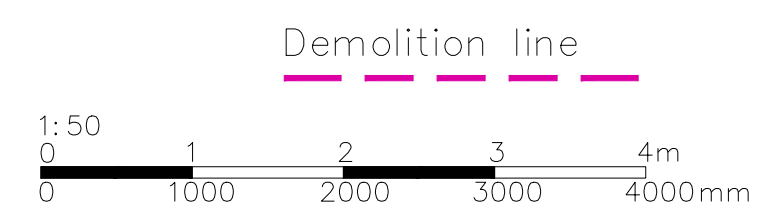

NO CHANGES PROPOSED ON
FRONT ELEVATION

Do not scale off the drawings (scale only for planning purposes).			
 www.malathydesign.com 02037 462 100 074 6610 3263	ARCH./CLIENT	Drawn TT	
	Project Title	Checked SP	
	Drawing Title	Scale 1:50	Size A1
	EXISTING & PROPOSED BLOCK PLAN AND PROPOSED FLOOR PLANS	Project No. 2561	Drawing No. PE-02