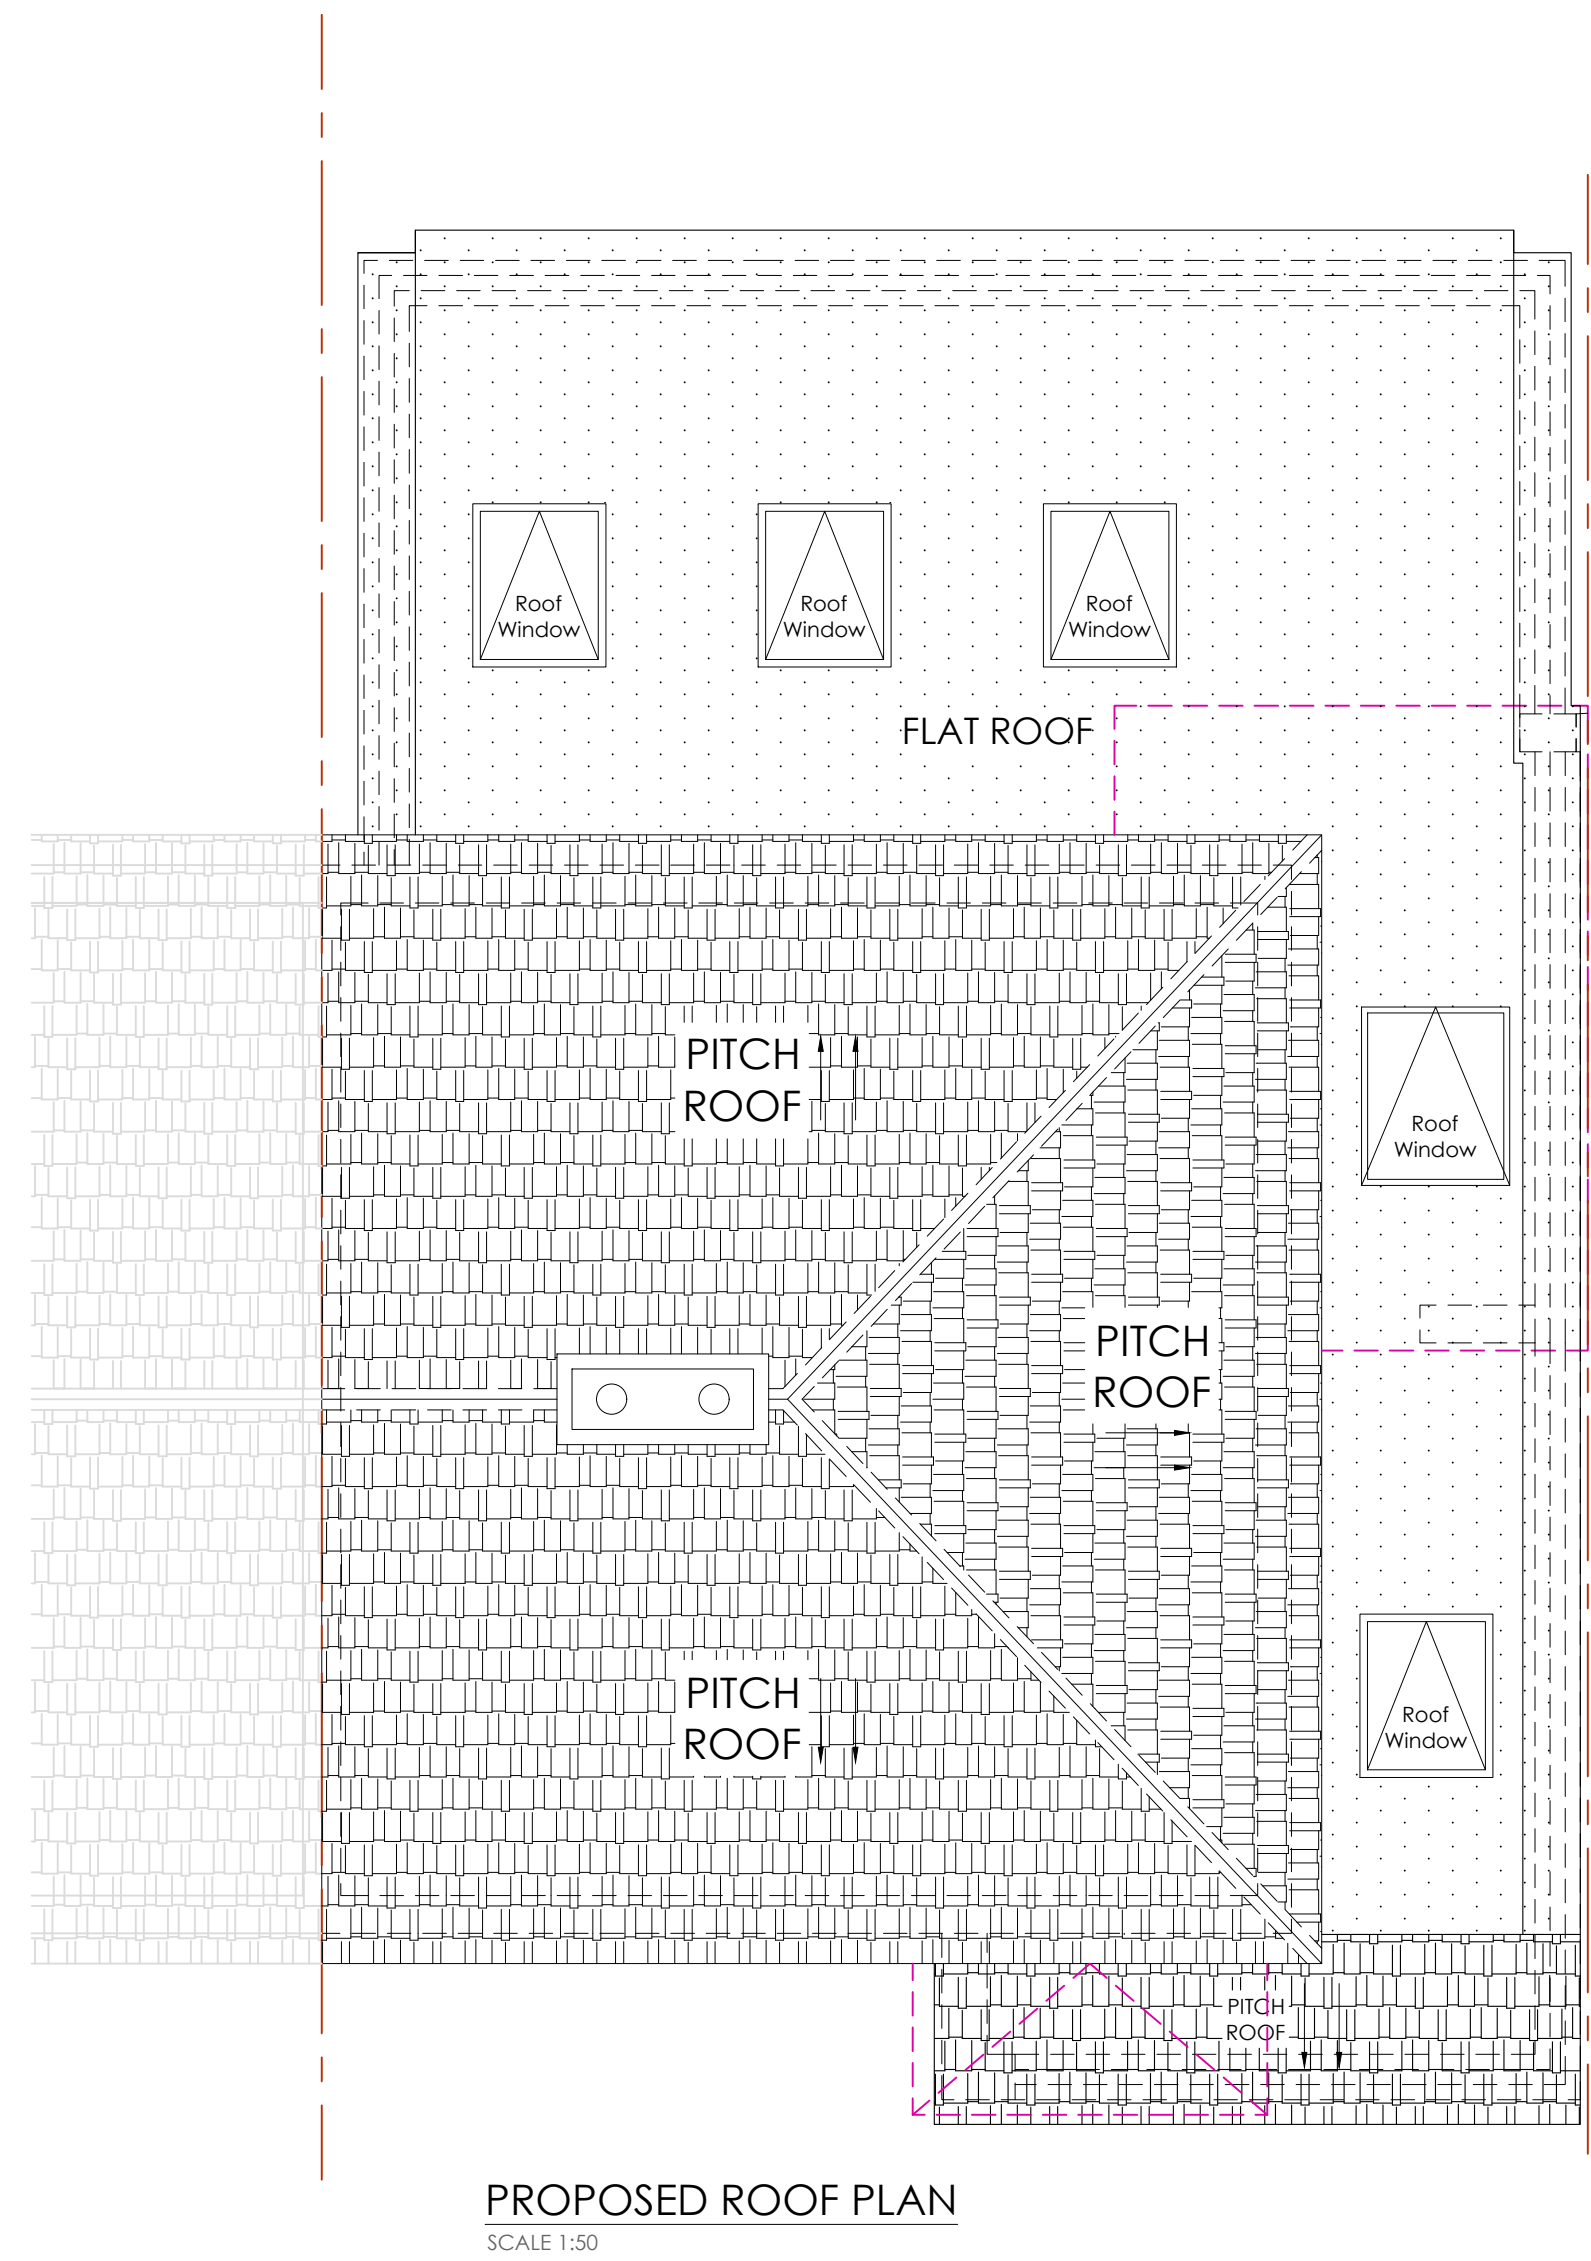
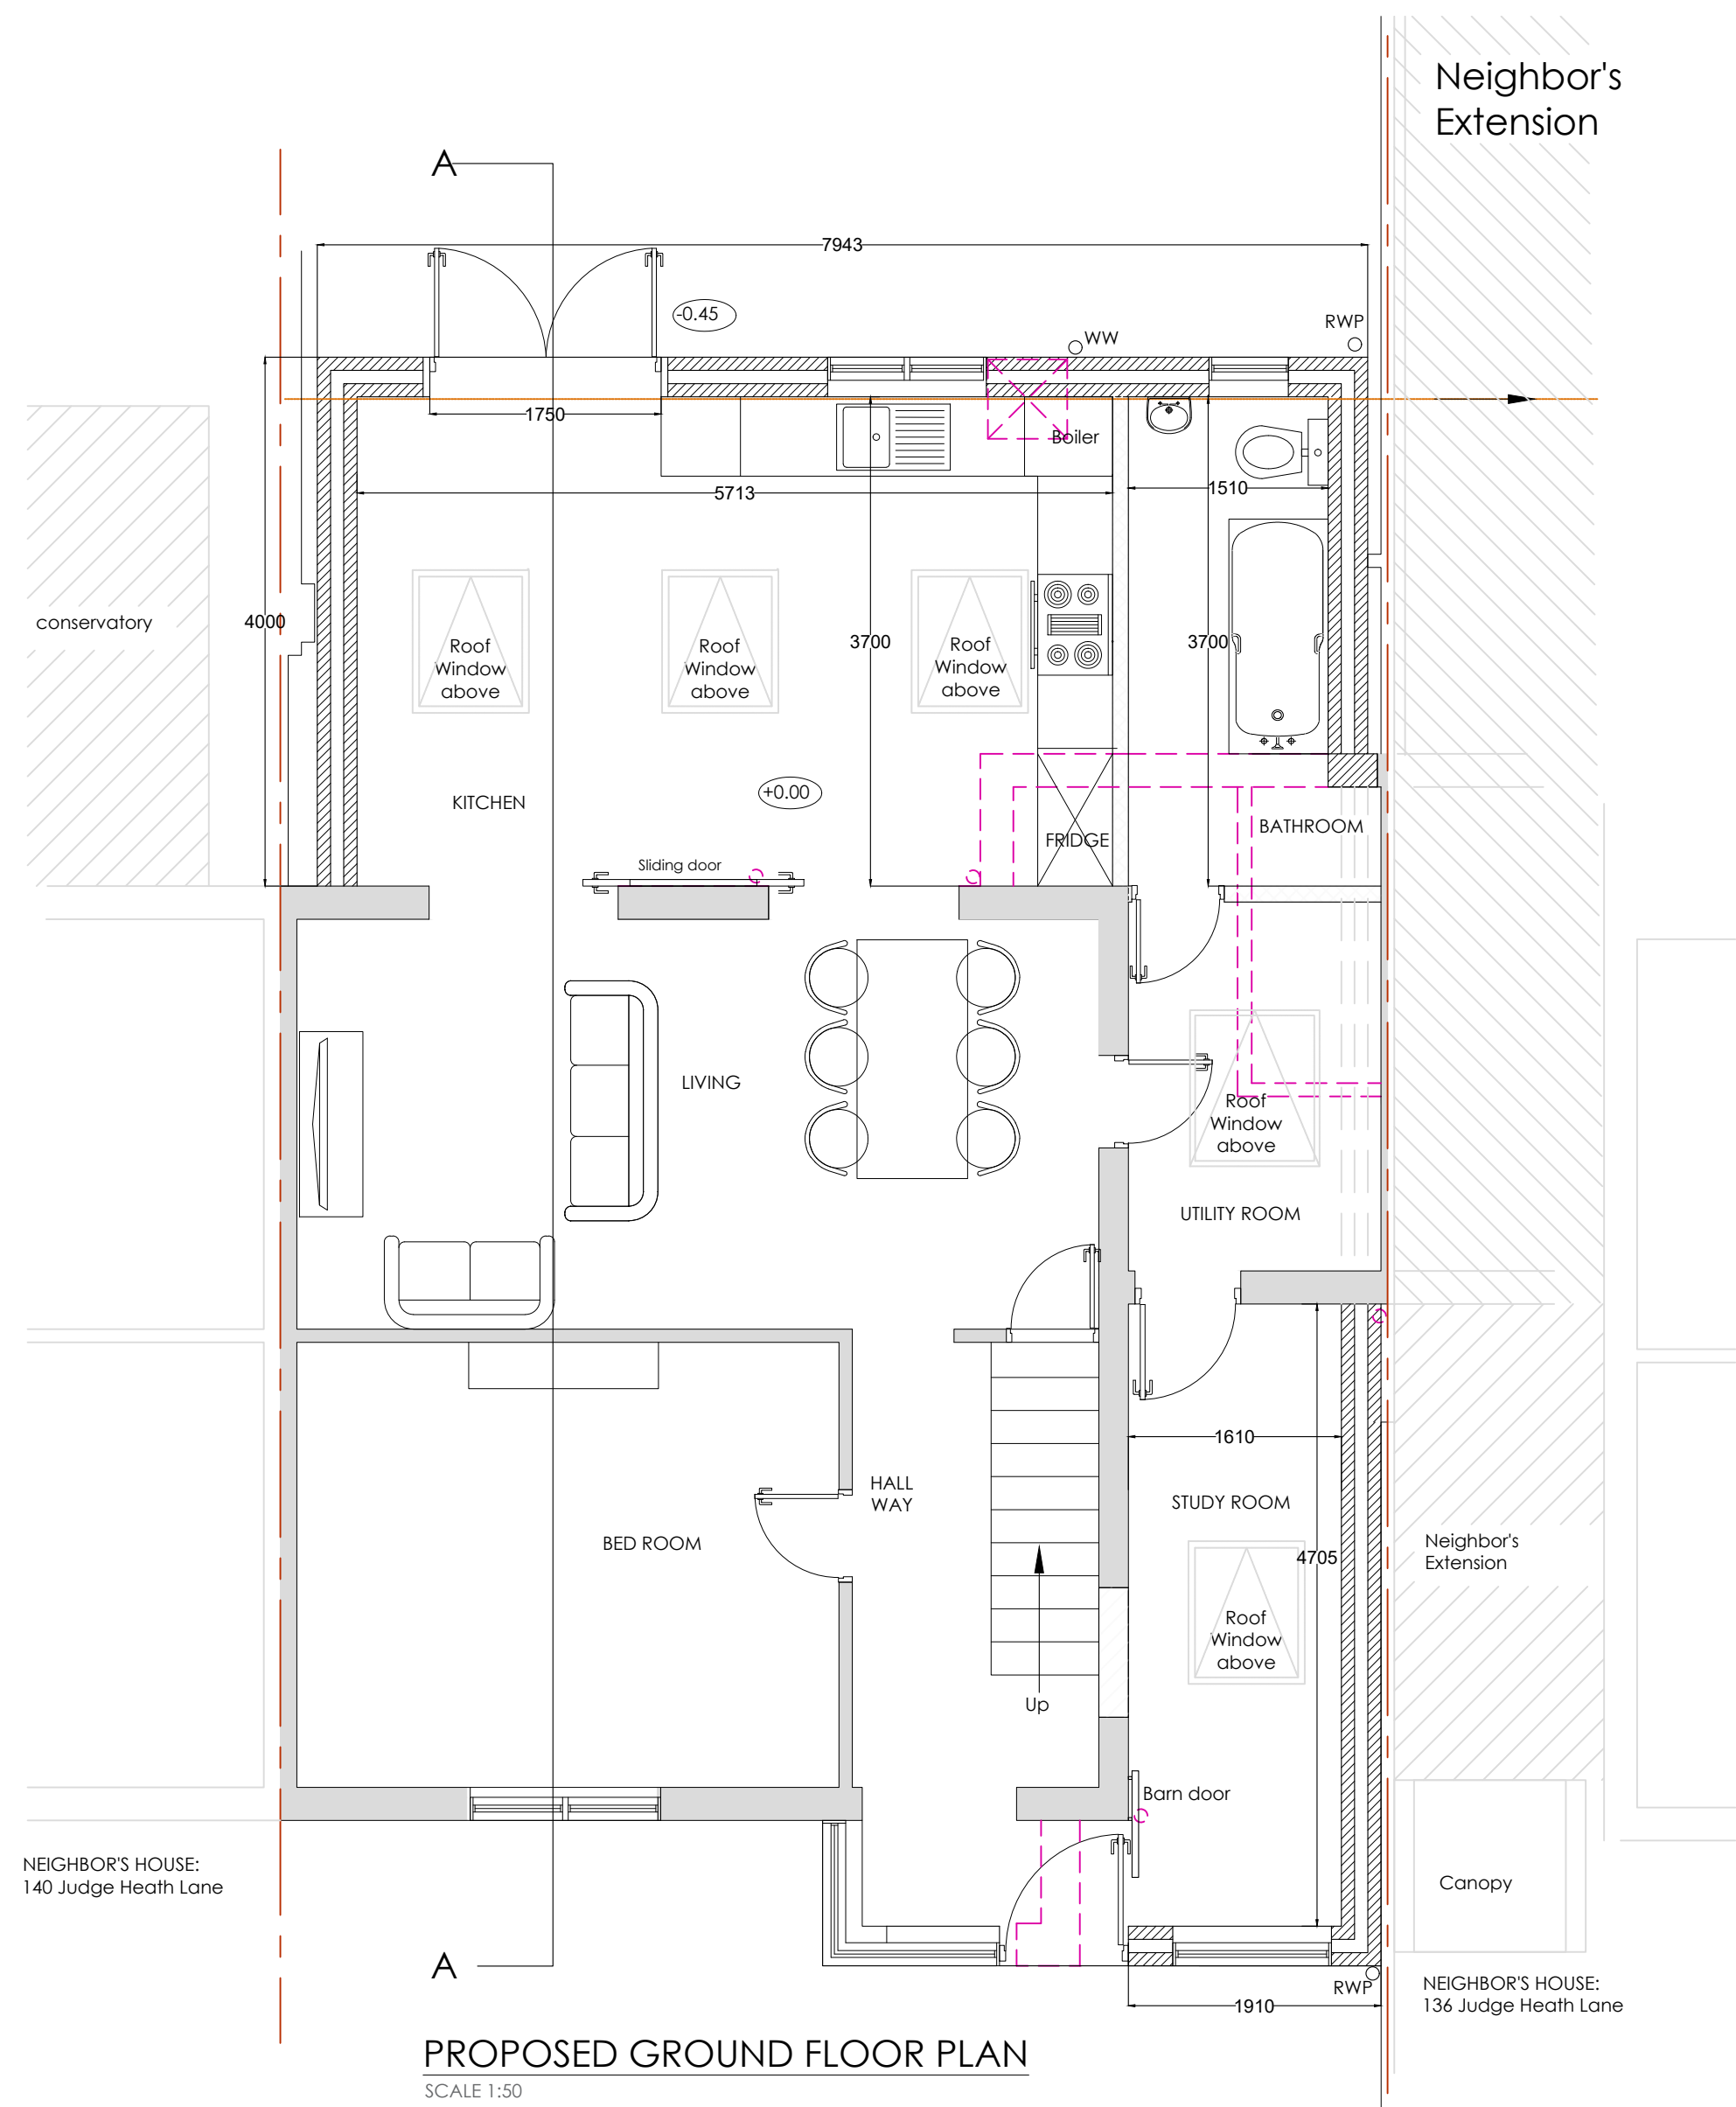
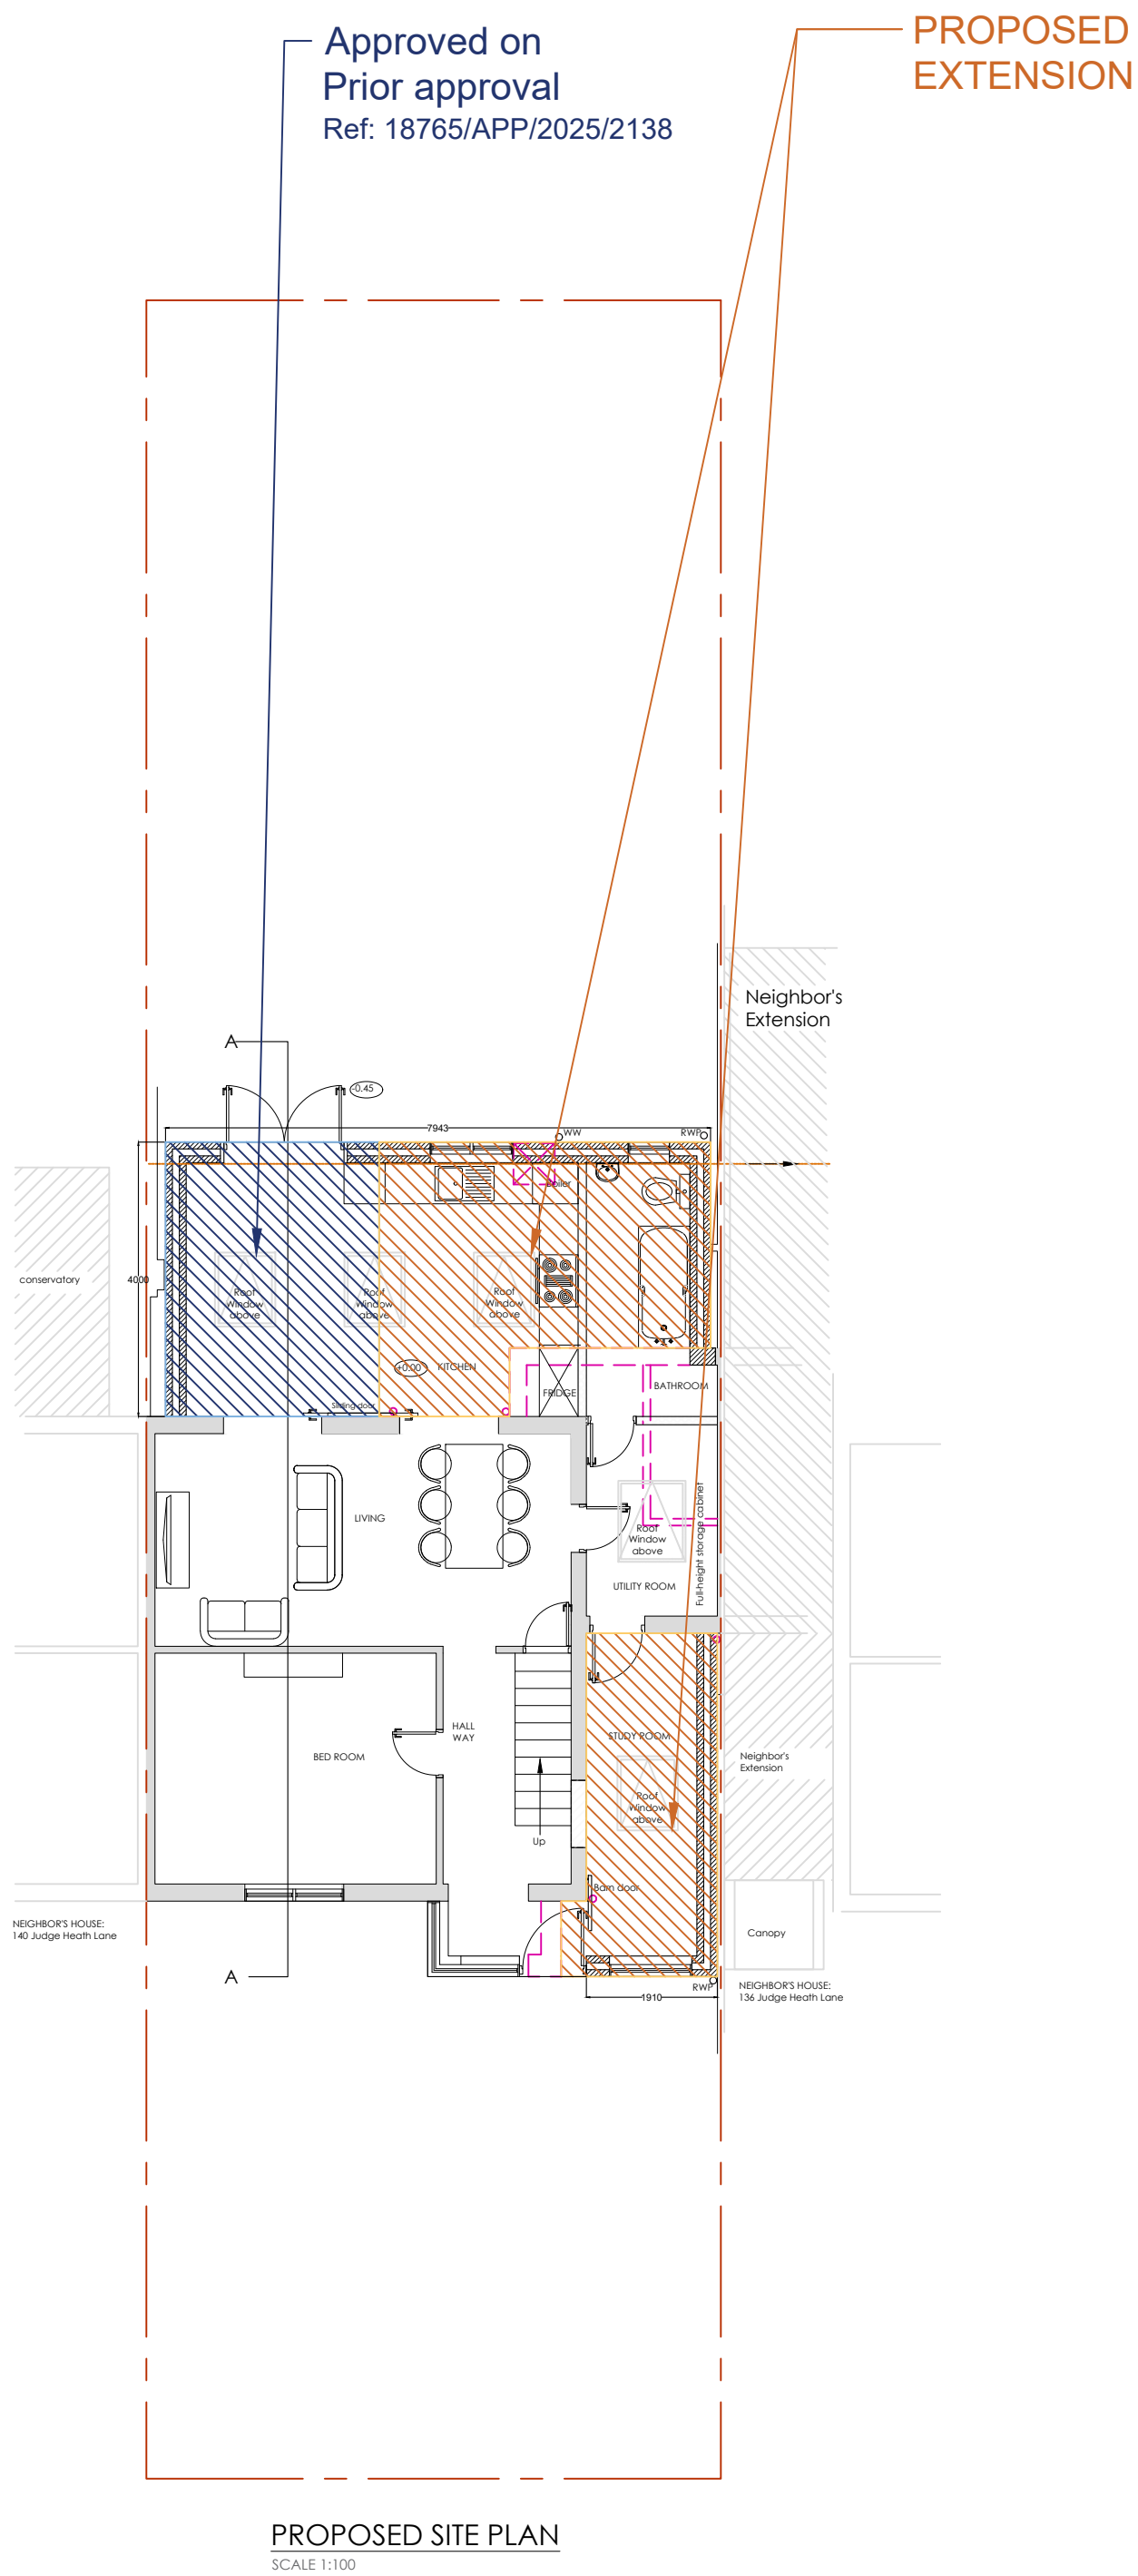


Do not scale off the drawings (scale only for planning purposes).			
 www.malathydesign.com 02037 462 100 074 6610 3263	ARCH./CLIENT	Drawn AG	
	Project Title	Checked SP	
	138 JUDGE HEATH LANE HAYES UB3 2PF	Scale 1: 50	
	Drawing Title	Size A1	
PROPOSED SITE, FLOOR & ROOF PLANS		Project No. 2561	Rev. P-02