


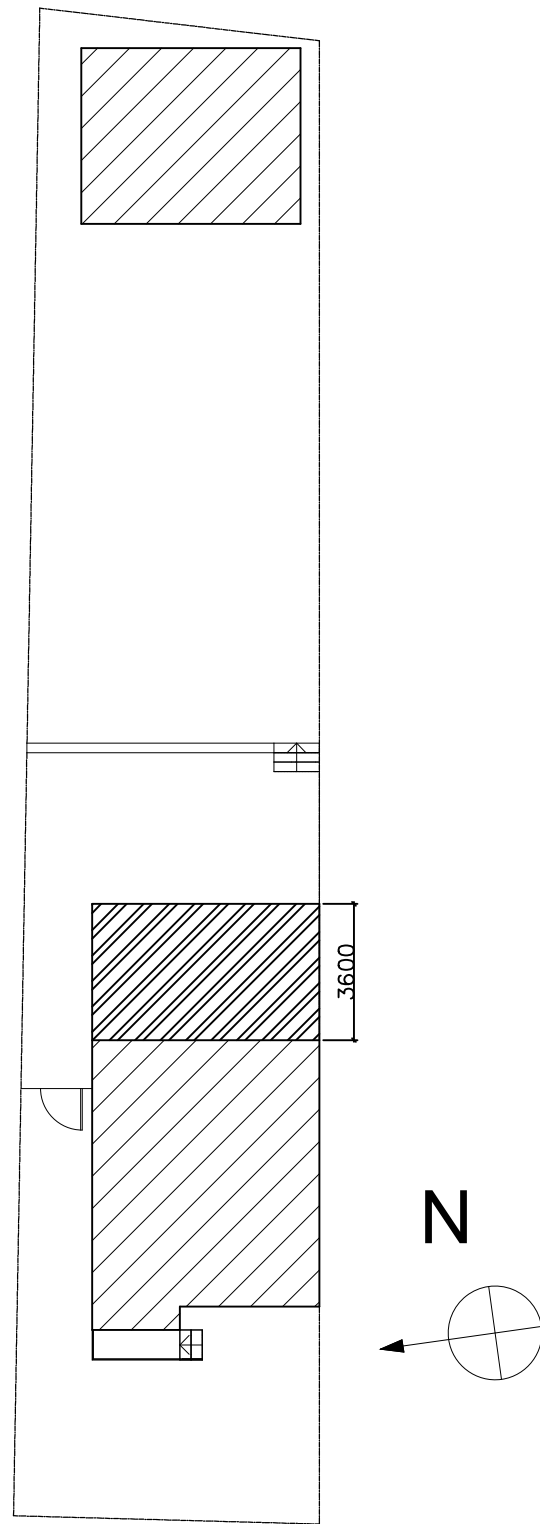


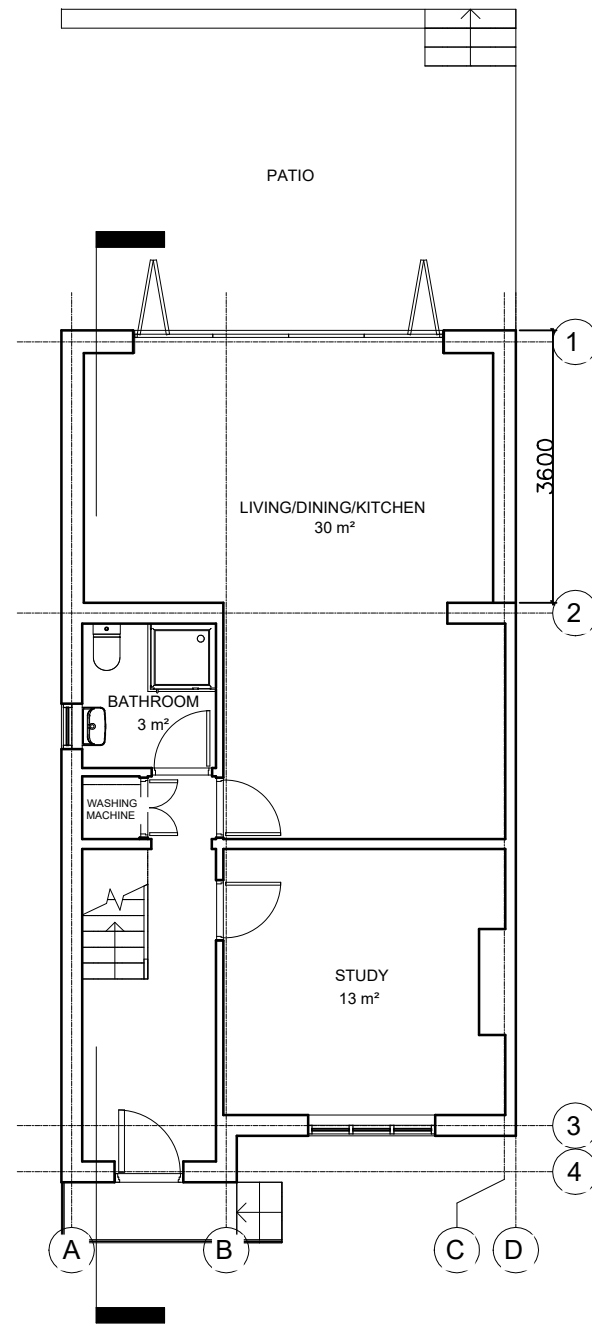


PROPOSED BLOCK PLAN
SCALE 1:200

 

PROPOSED GROUND FLOOR PLAN

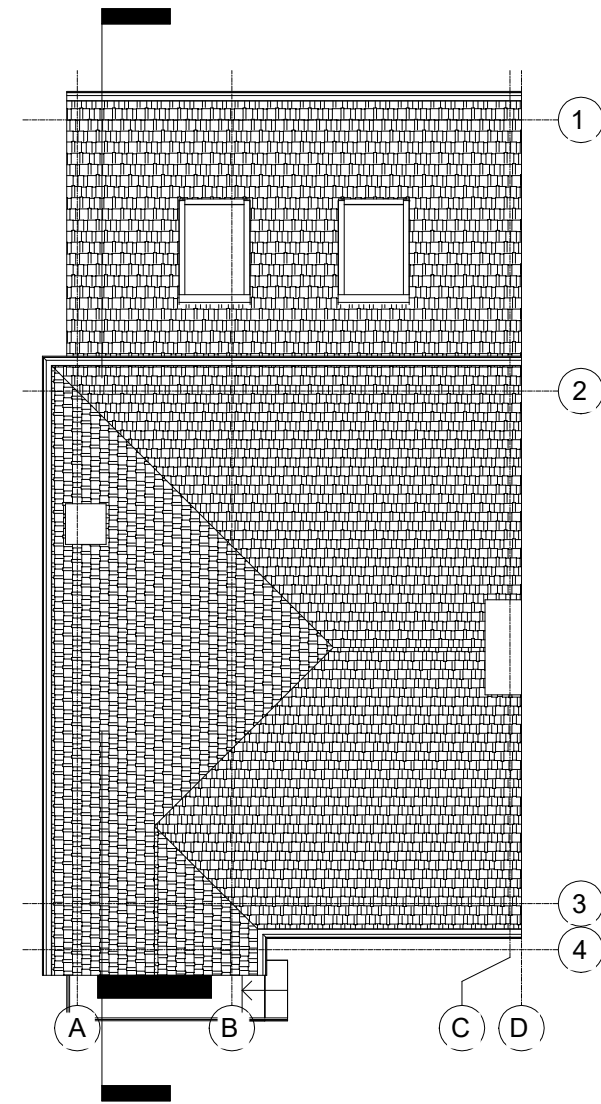

PROPOSED LOFT PLAN

 

NOTE! THE MATERIALS USED IN THE CONSTRUCTION OF THE EXTENSION WILL BE OF SIMILAR APPEARANCE TO THOSE USED IN CONSTRUCTION OF THE EXTERIOR OF THE EXISTING DWELLINGHOUSE

 STUDIO CAD PROJECTS Architectural Designers TEL: 079 581 581 90 E-mail: scprojects@onet.eu	
PROJECT: 23 GLENHURST AVENUE RUISLIP HA4 7NA PROPOSED PLANS	
SCALE: 1:100 (A3) DATE: FEB 2024	PROJECT No: 2240212-1
THIS DRAWING MUST NOT BE REPRODUCED, MULTIPLIED OR SUBMITTED TO THE INSPECTION OF THIRD PARTIES WITHOUT OUR PRIOR PERMISSION. ALL DIMENSIONS TO BE CHECKED AND VERIFIED ON SITE	