




EXISTING FRONT ELEVATION
SCALE- 1:100



EXISTING REAR ELEVATION
SCALE- 1:100



EXISTING SIDE ELEVATION
SCALE- 1:100 IN DIRECTION 'A'

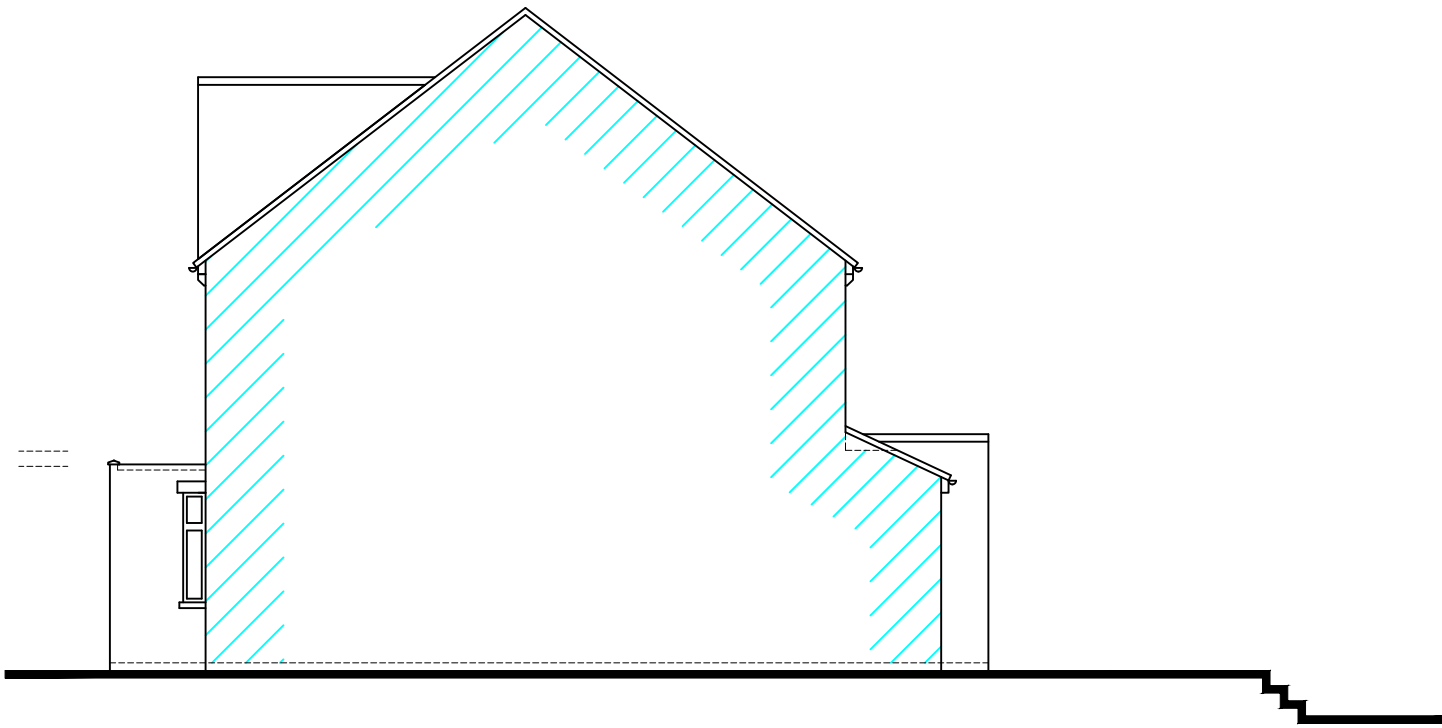


EXISTING SIDE ELEVATION
SCALE- 1:100 IN DIRECTION 'B'




LOCATION PLAN
SCALE- 1:1250




AERIAL PLAN
SCALE- NTS

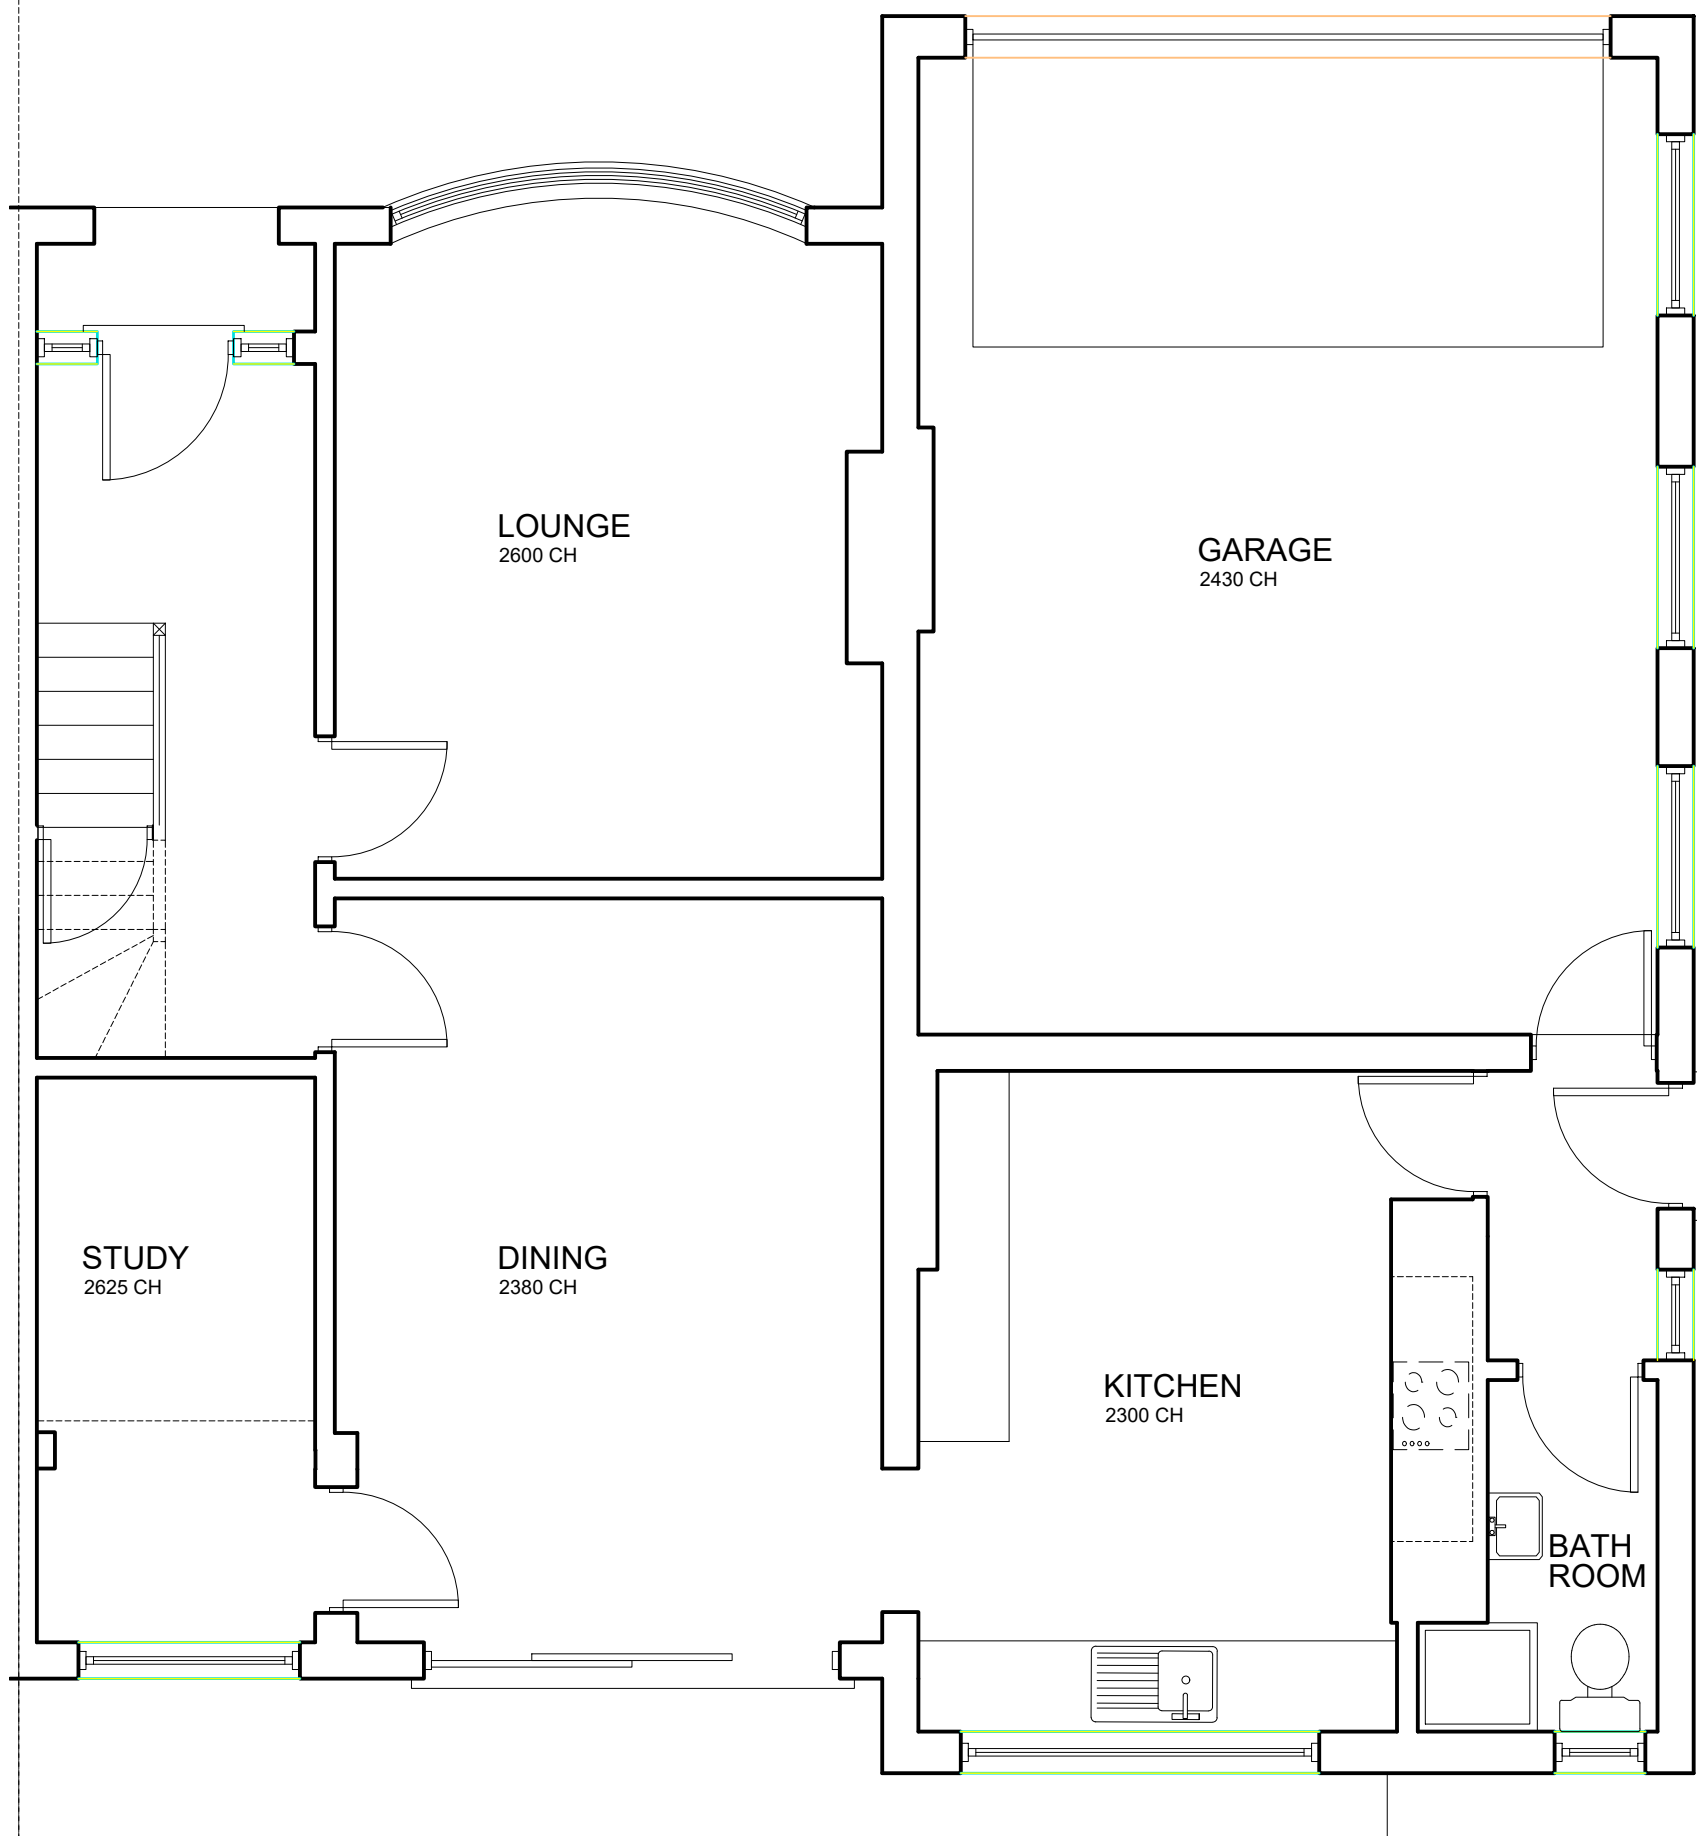


EXISTING GROUND FLOOR PLAN
SCALE- 1:50

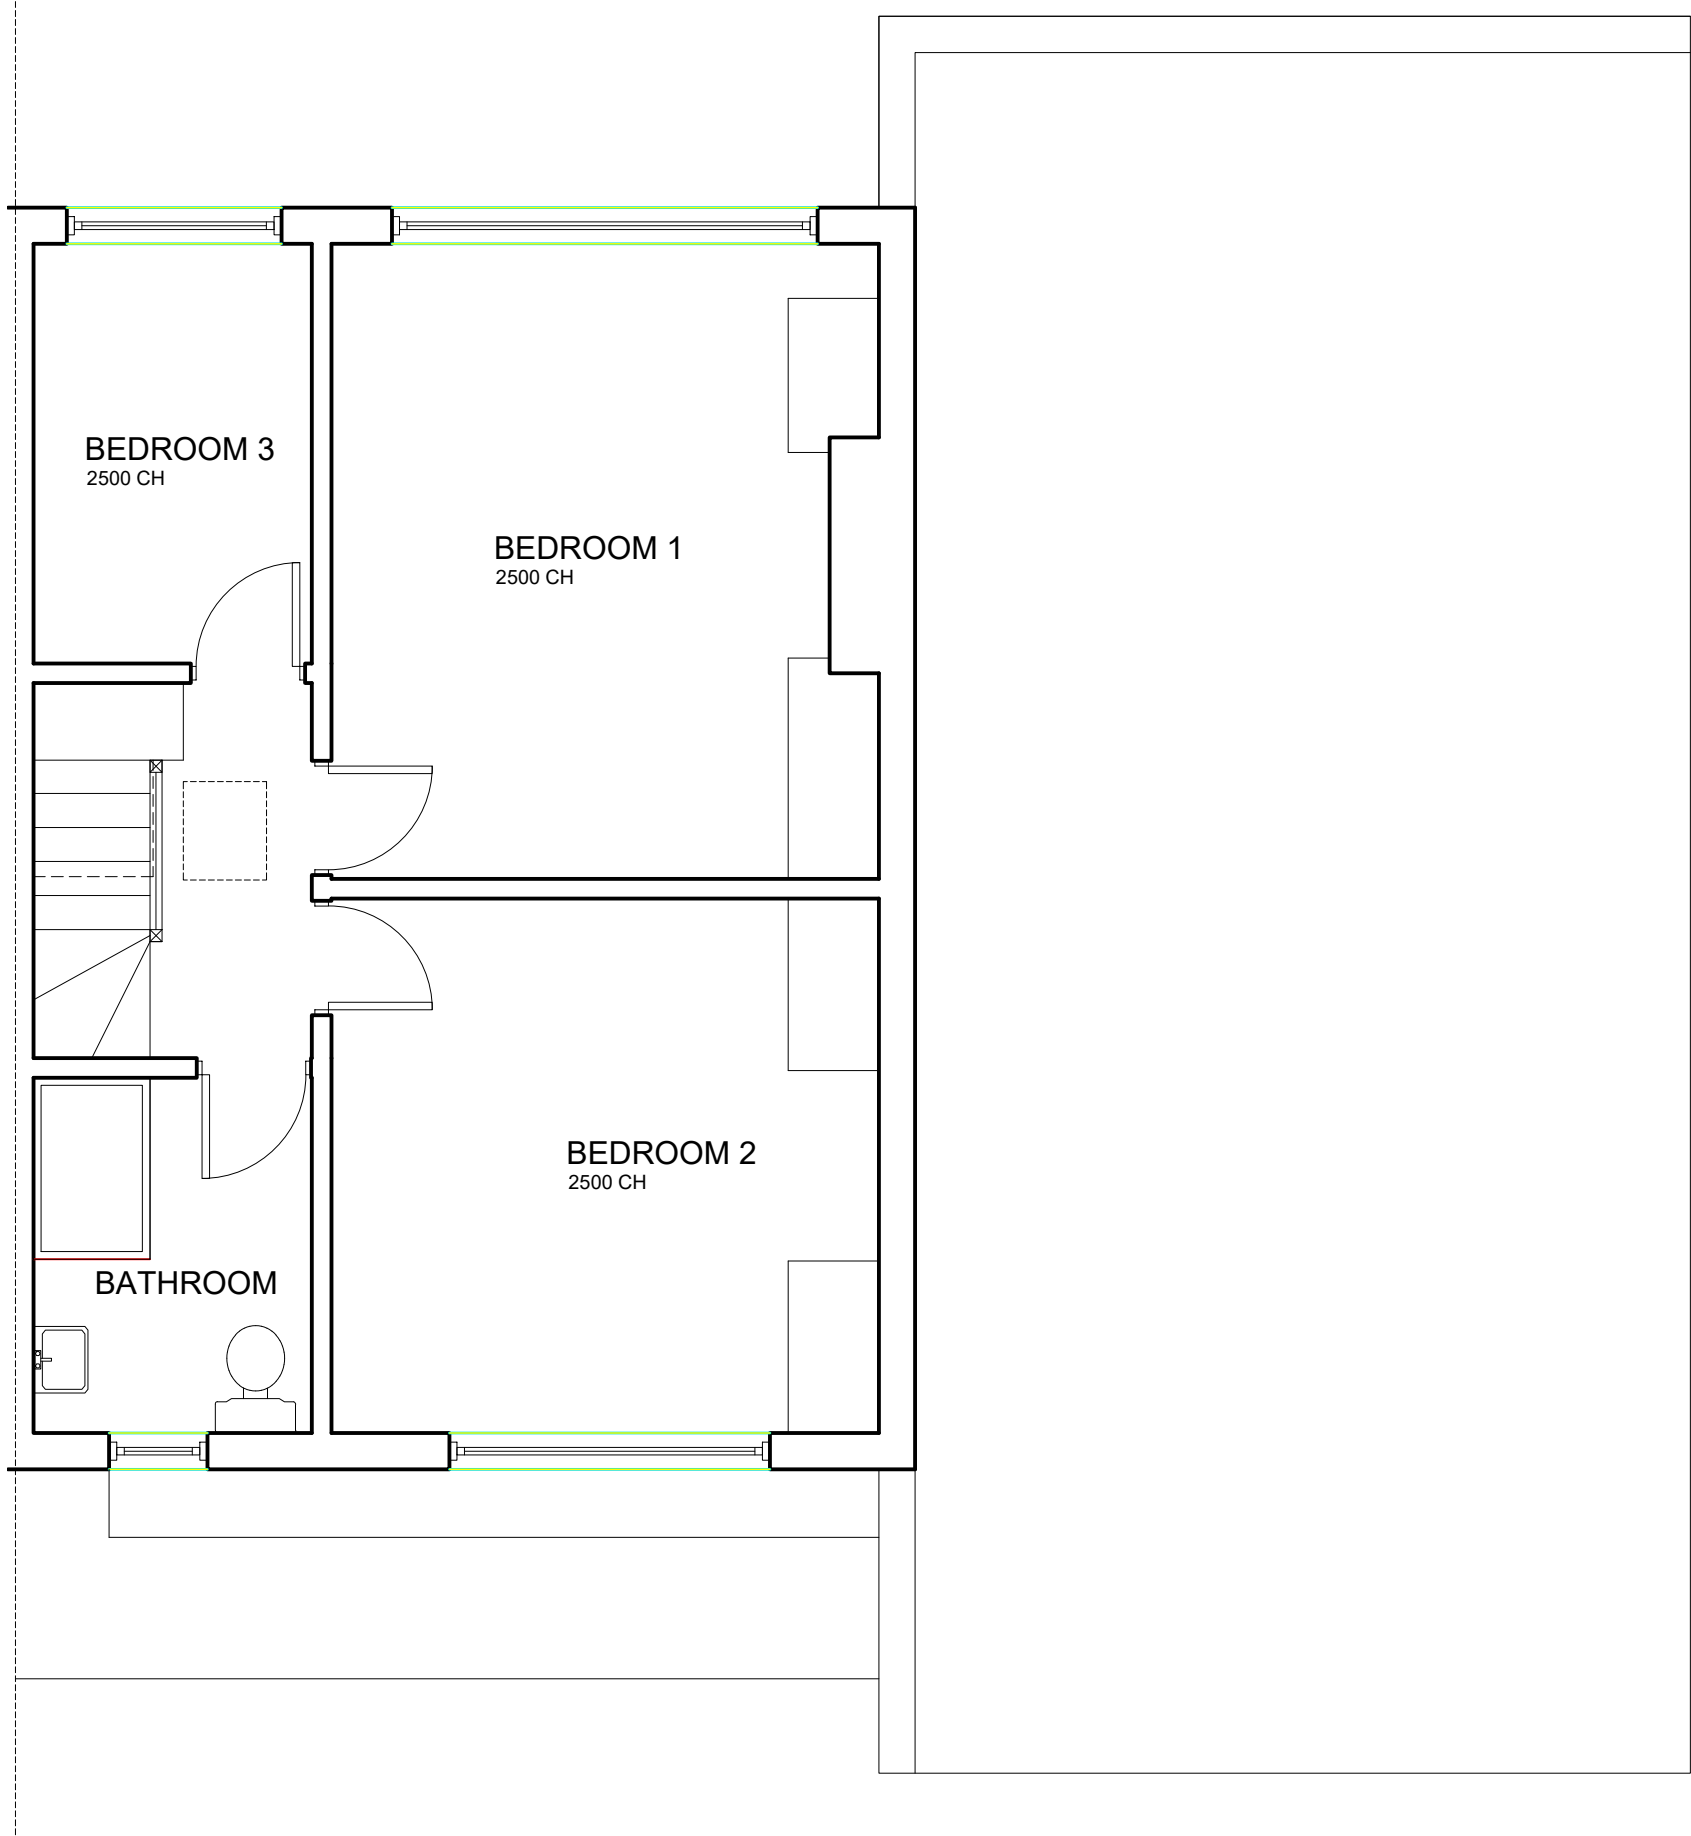

EXISTING FIRST FLOOR PLAN
SCALE- 1:50



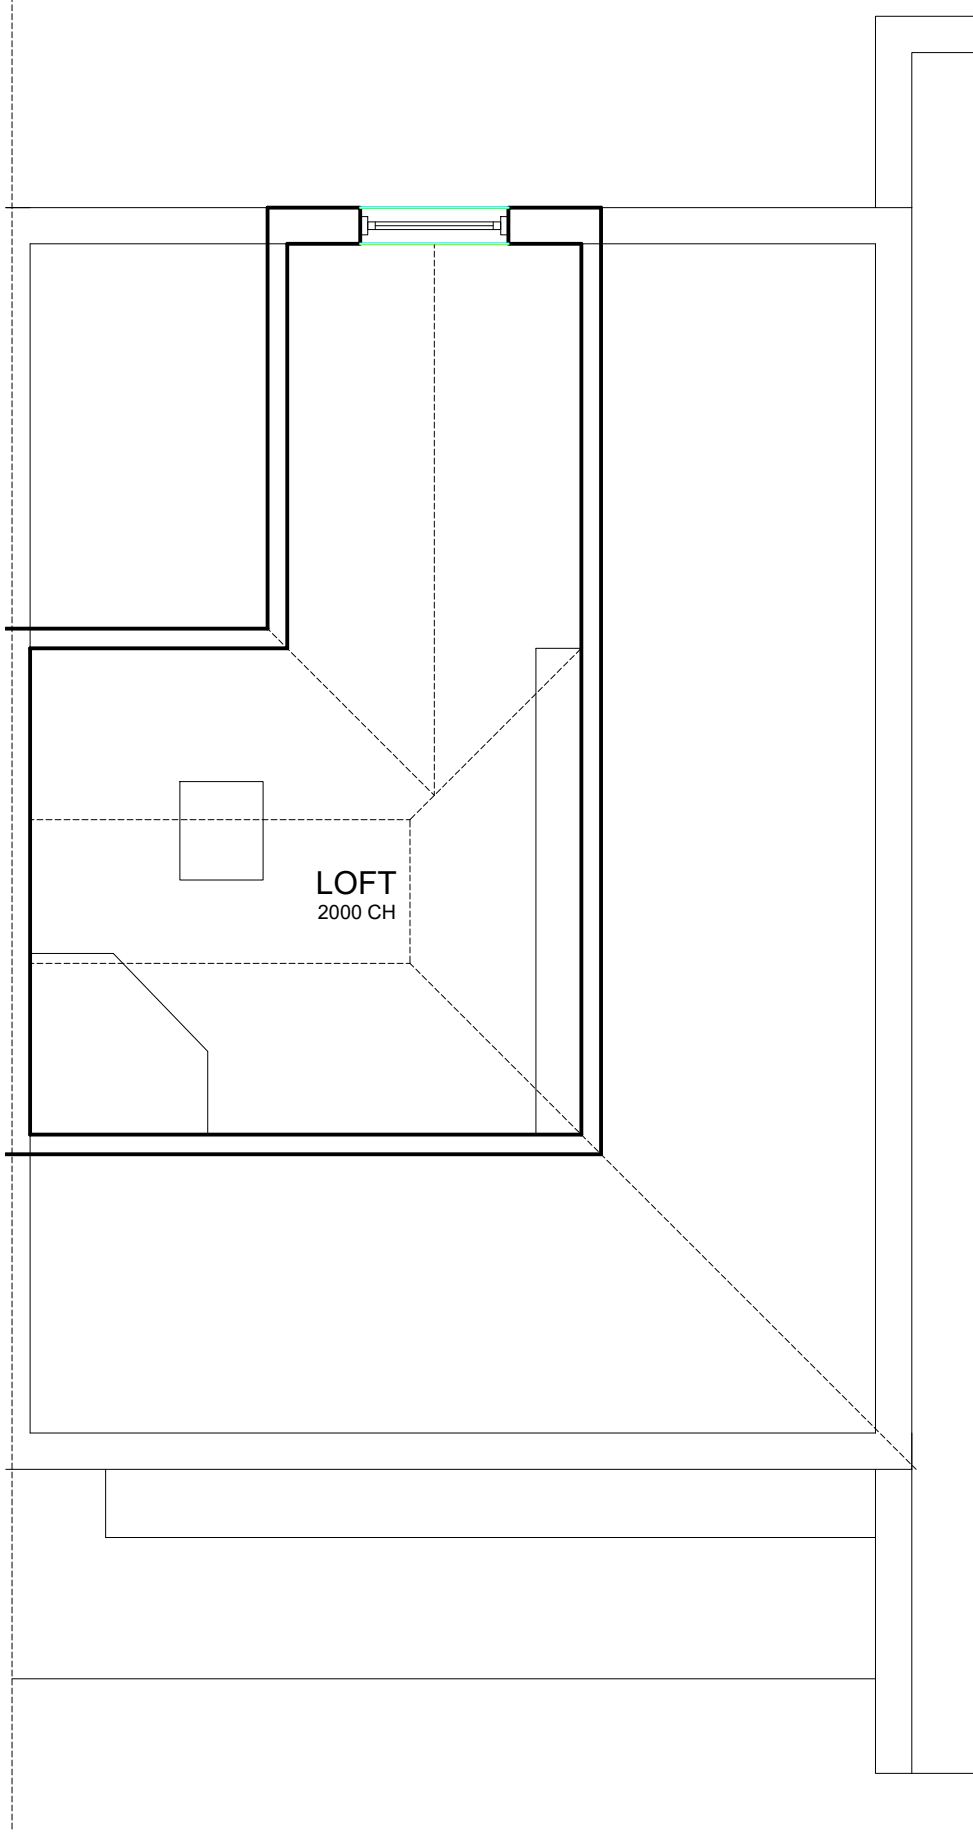


EXISTING ROOF PLAN
SCALE- 1:50

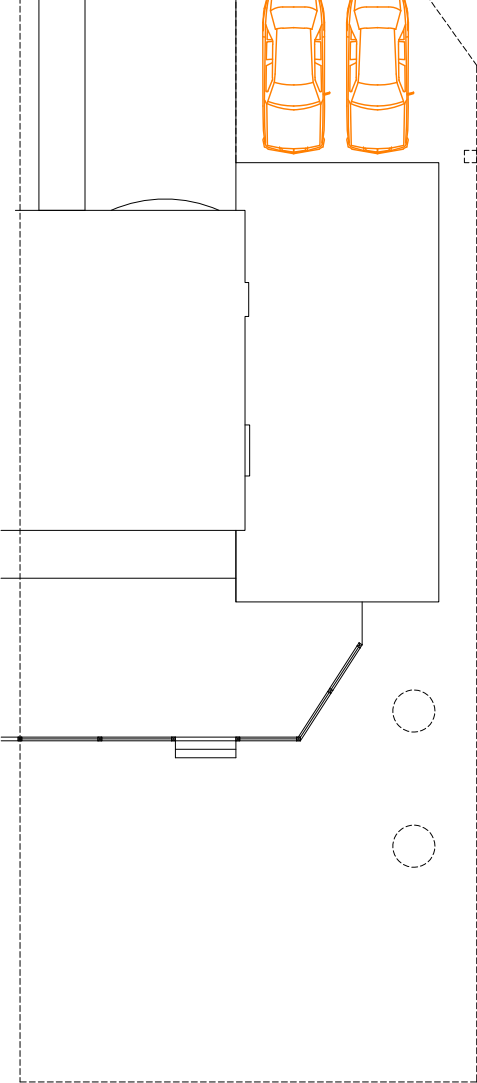

EXISTING BLOCK PLAN
SCALE- 1:200

REV	DATE	DRAWN BY	DESCRIPTION
PLANNING			
CLIENT: MR & MRS THOMPSON			
PROJECT: 1 SEDGEWICK AVENUE, UXBRIDGE, MIDDX. UB10 9DF			
TITLE: EXISTING PROPERTY PLANS & ELEVATIONS			
SCALE: 1:200/1:100 1:50/1:1250	DATE: APR 23	DRG NO: 23/9/1	REV: A1

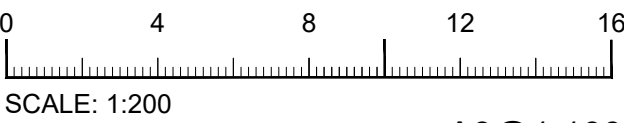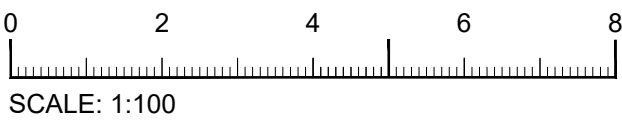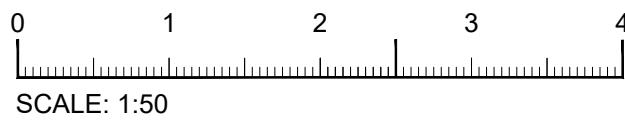

A3@1:100



DAN ARCHITECTURAL SERVICES LTD
info@DANArchitecturalservices.co.uk