




1 Existing Ground floor  
Scale: 1:100

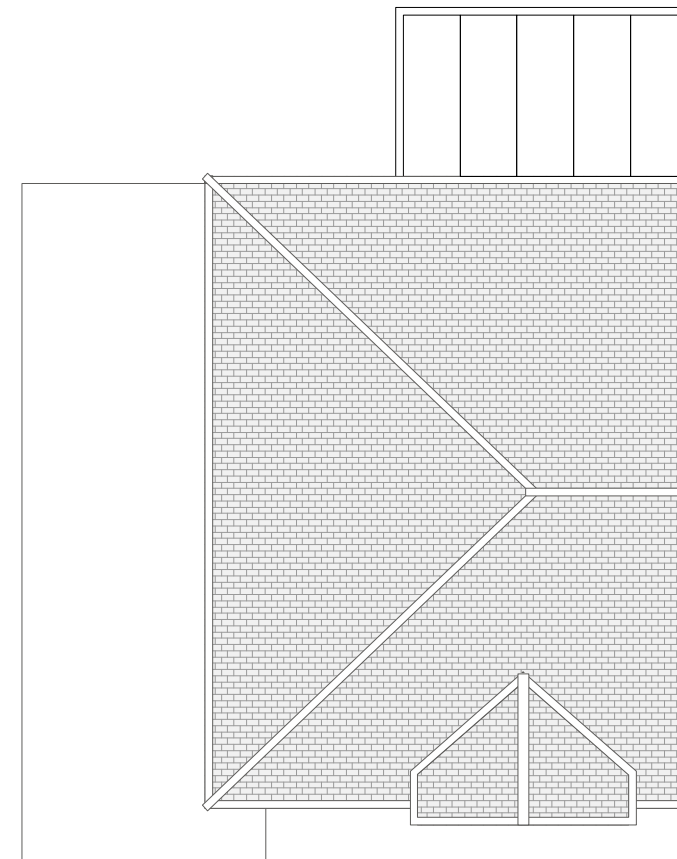

2 Existing Roof Plan  
Scale: 1:100

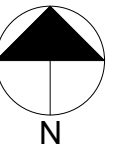

 <b>Colin Harper-Penman</b> <i>The WorkLab, Rayleigh, SS6 7UP</i>	Client: Mr. Sheikh		
	Site Add: 20 Winchester Rd, Northwood HA6 1JF		
	TITLE: Existing Plans		
<small>All dimensions should be checked onsite          All drawings and associated designs are solely owned by CHP Consultants Ltd and are not to be issued, printed or distributed without the prior consent of CHP Consultants Ltd.</small>	DRAWING NO. 26-08-010	DRAWN BY CHP	DATE
	SCALE	STAGE	