



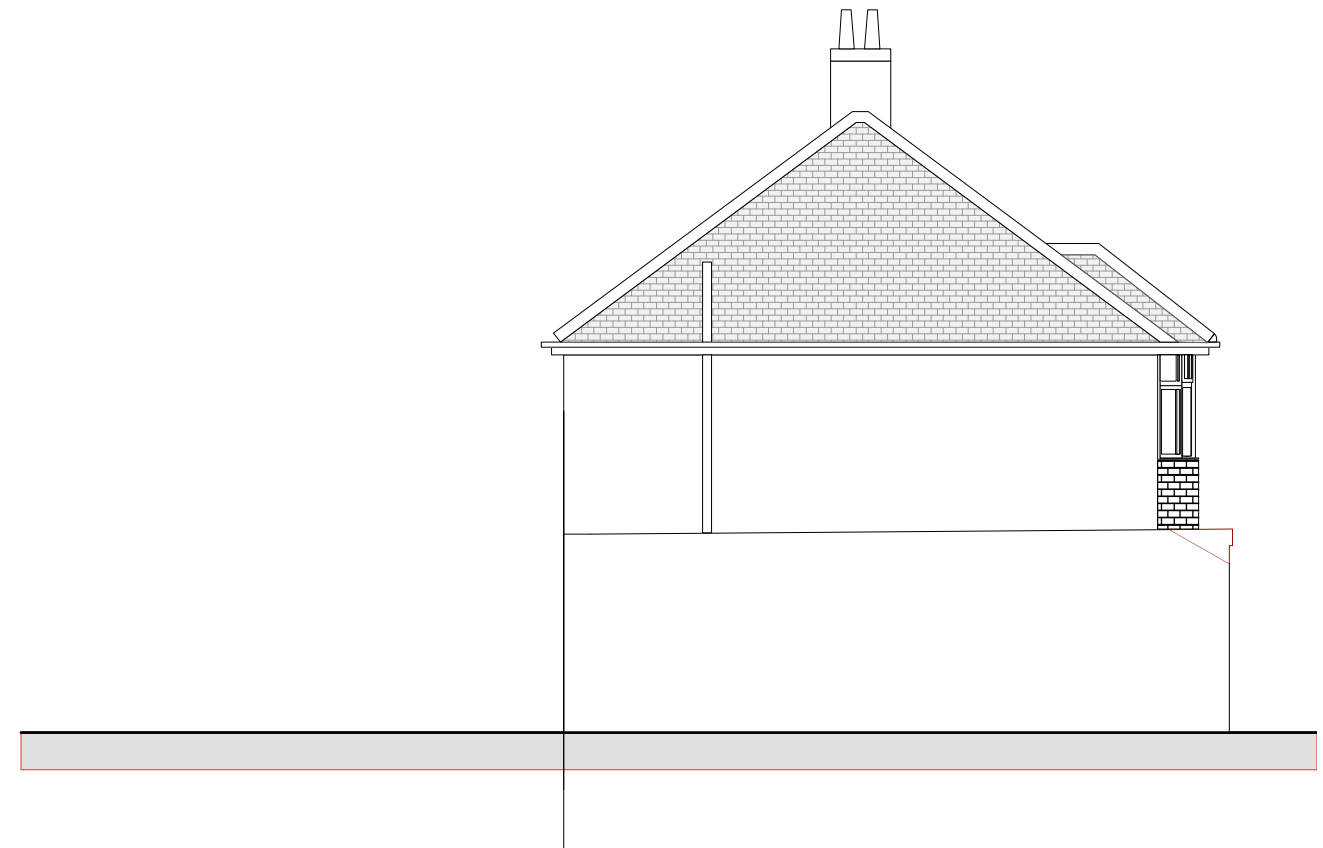


1 Existing West Elevation
Scale: 1:100



2 Existing North elevation
Scale: 1:100

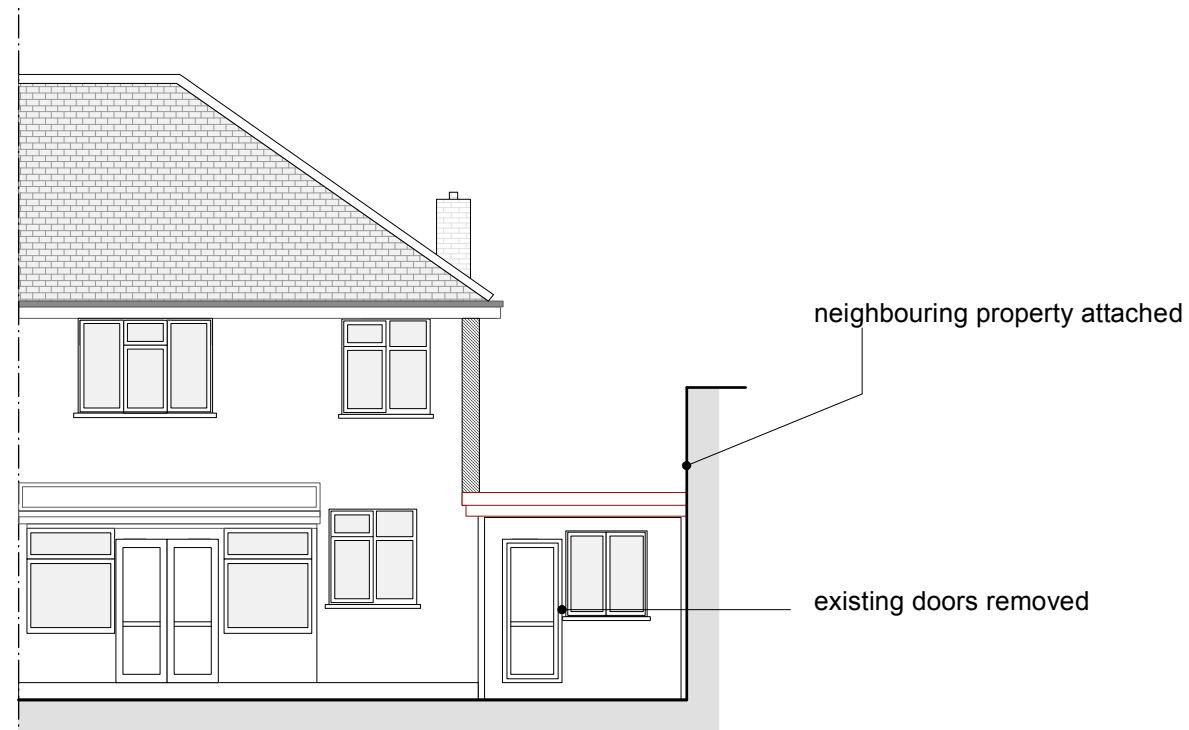

3 Existing East Elevation
Scale: 1:100

 Colin Harper-Penman <i>The WorkLab, Rayleigh, SS6 7UP</i>	Client:	Mr. Sheikh		
	Site Add:	20 Winchester Rd, Northwood HA6 1JF		
	TITLE	Existing elevations		
<small>All dimensions should be checked onsite All drawings and associated designs are solely owned by CHP Consultants Ltd and are not to be issued, printed or distributed without the prior consent of CHP Consultants Ltd.</small>	DRAWING NO.	26-08-020	DRAWN BY	CHP
	SCALE		STAGE	