



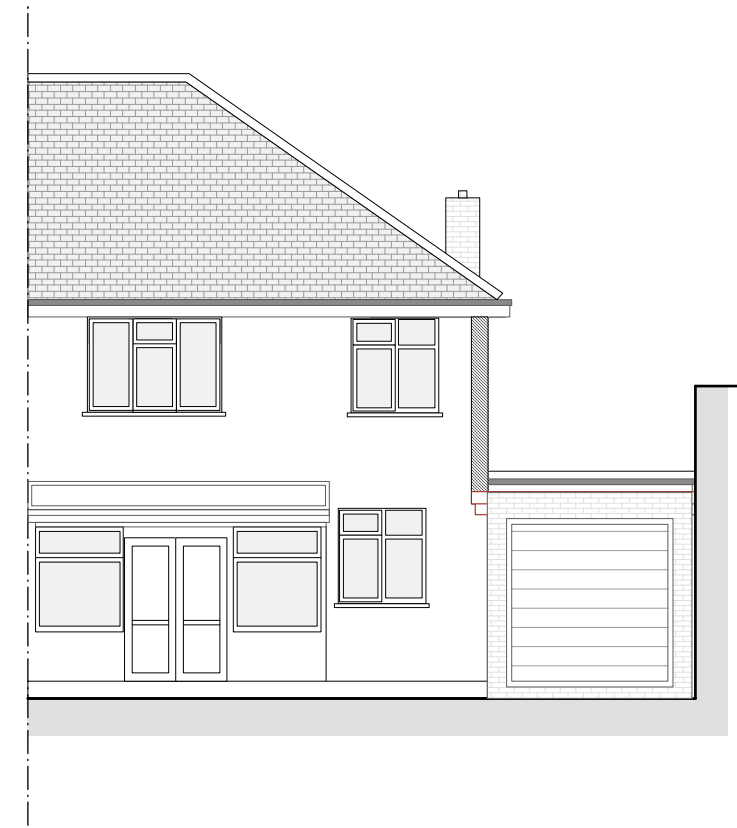


1 **Proposed East elevation**
Scale: 1:100



2 **Proposed West elevation**
Scale: 1:100

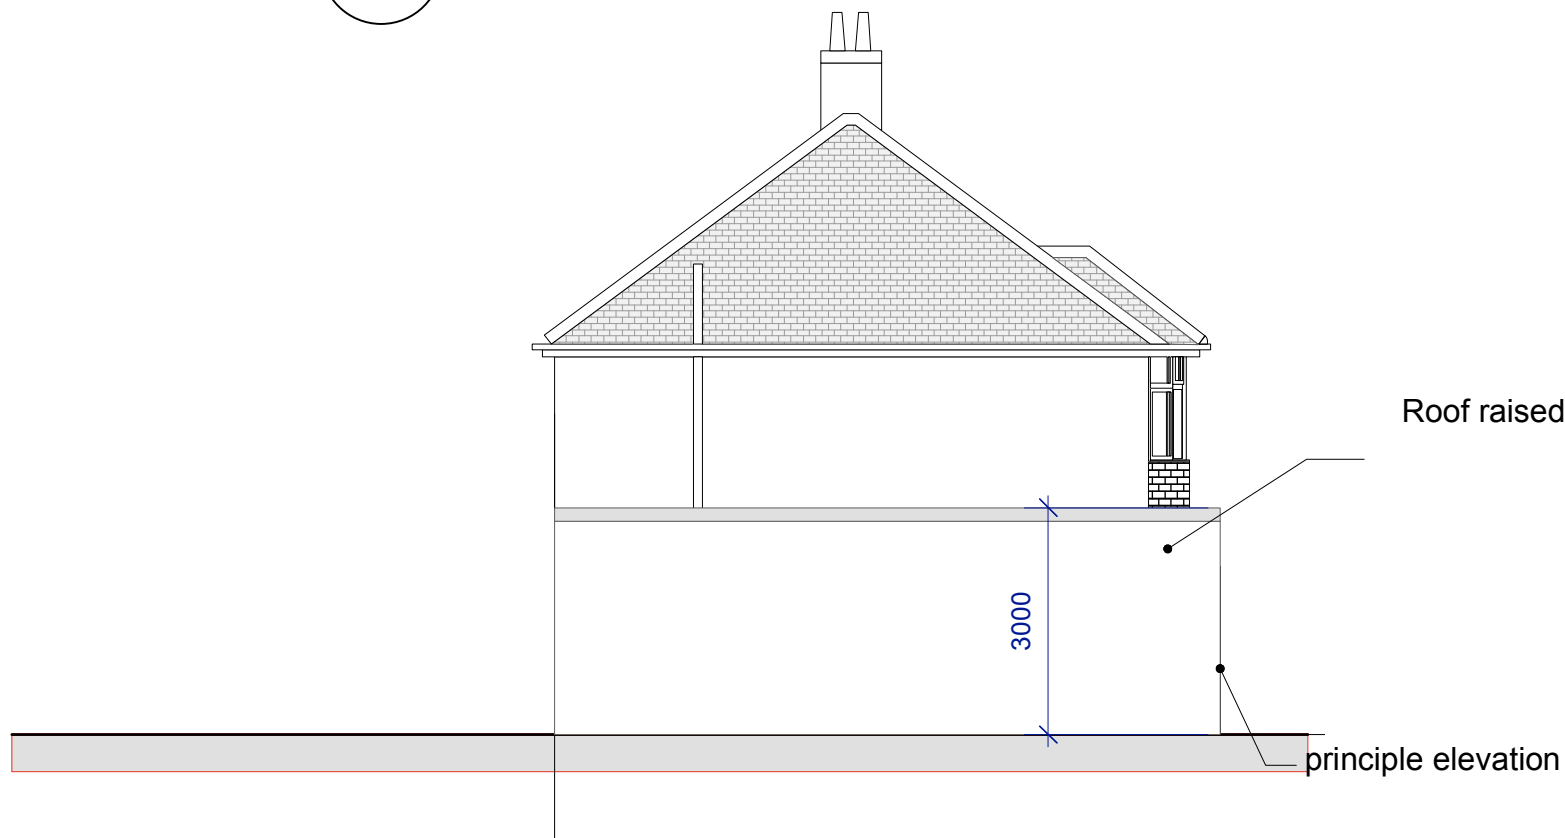

3 **Proposed North elevation**
Scale: 1:100

 Colin Harper-Penman <i>The WorkLab, Rayleigh, SS6 7UP</i>	Client: Mr. Sheikh	
	Site Add: 20 Winchester Rd, Northwood HA6 1JF	
	TITLE Proposed elevations	
<small>All dimensions should be checked onsite All drawings and associated designs are solely owned by CHP Consultants Ltd and are not to be issued, printed or distributed without the prior consent of CHP Consultants Ltd.</small>	DRAWING NO. 26-08-120	DRAWN BY CHP
	SCALE	DATE
	STAGE	